


Project Name	
Contractor	Joseph Ruwan
Construction Start Date	1/23/19
Completion Date	3/6/19
Sewer Gravity Main(s)	
Manufacturer	JM Eagle
Diameter	8"
Pipe Class	SDR 35
Material	PVC
Comments	
Sewer Gravity Lateral(s)	
Manufacturer	Sanderson Pipe Co
Diameter	4"
Pipe Class	Sch 40
Material	PVC
Comments	
Sewer Manhole(s)	
Manufacturer	CSI
Material	Concrete
Ring & Cover Manuf.	US Foundry
Cover Type	
Comments	

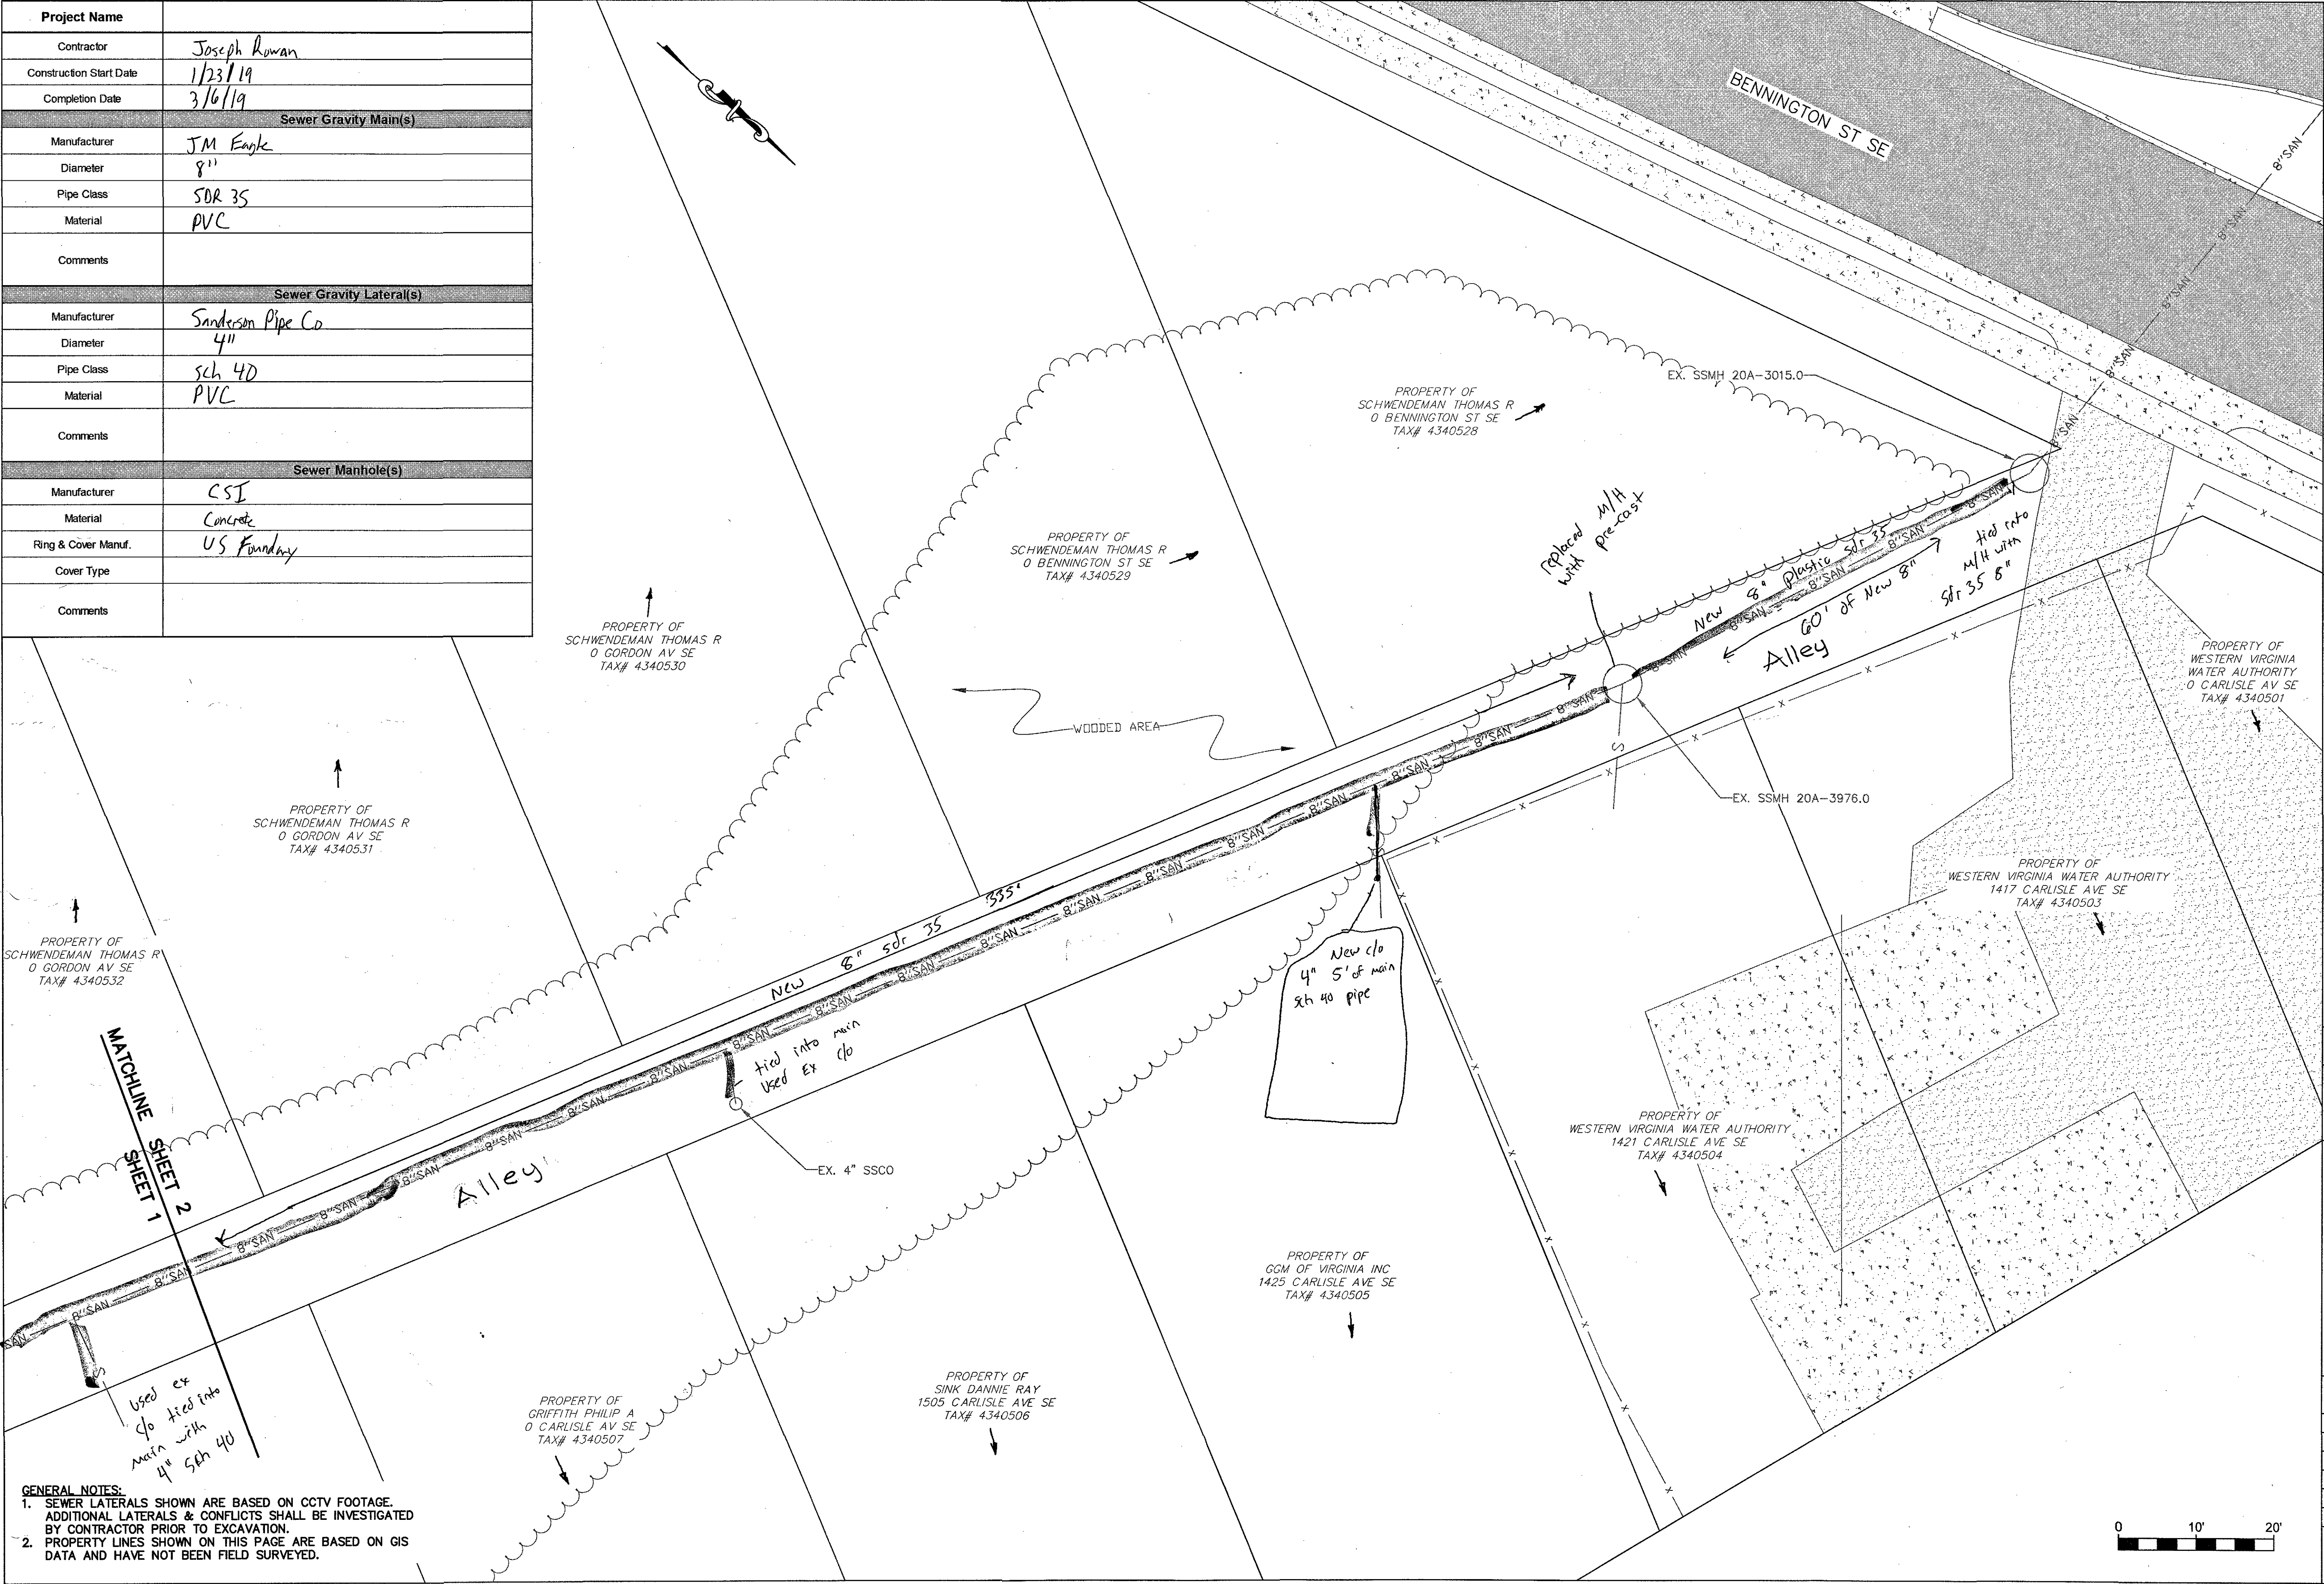

WESTERN VIRGINIA

WATER AUTHORITY

ENGINEERING SERVICES
601 S JEFFERSON ST, SUITE 300
ROANOKE, VA 24011
540-853-5700

GORDON AVE SEWER
PIPE BURSTING

BASEMAP

Rev	Description	Date	By

Designed:
Drawn: AJC
Checked: DRJ
Approved:
Date: MAR 2019
Project: PVT MNTC

2
Sheet 2 of 2