


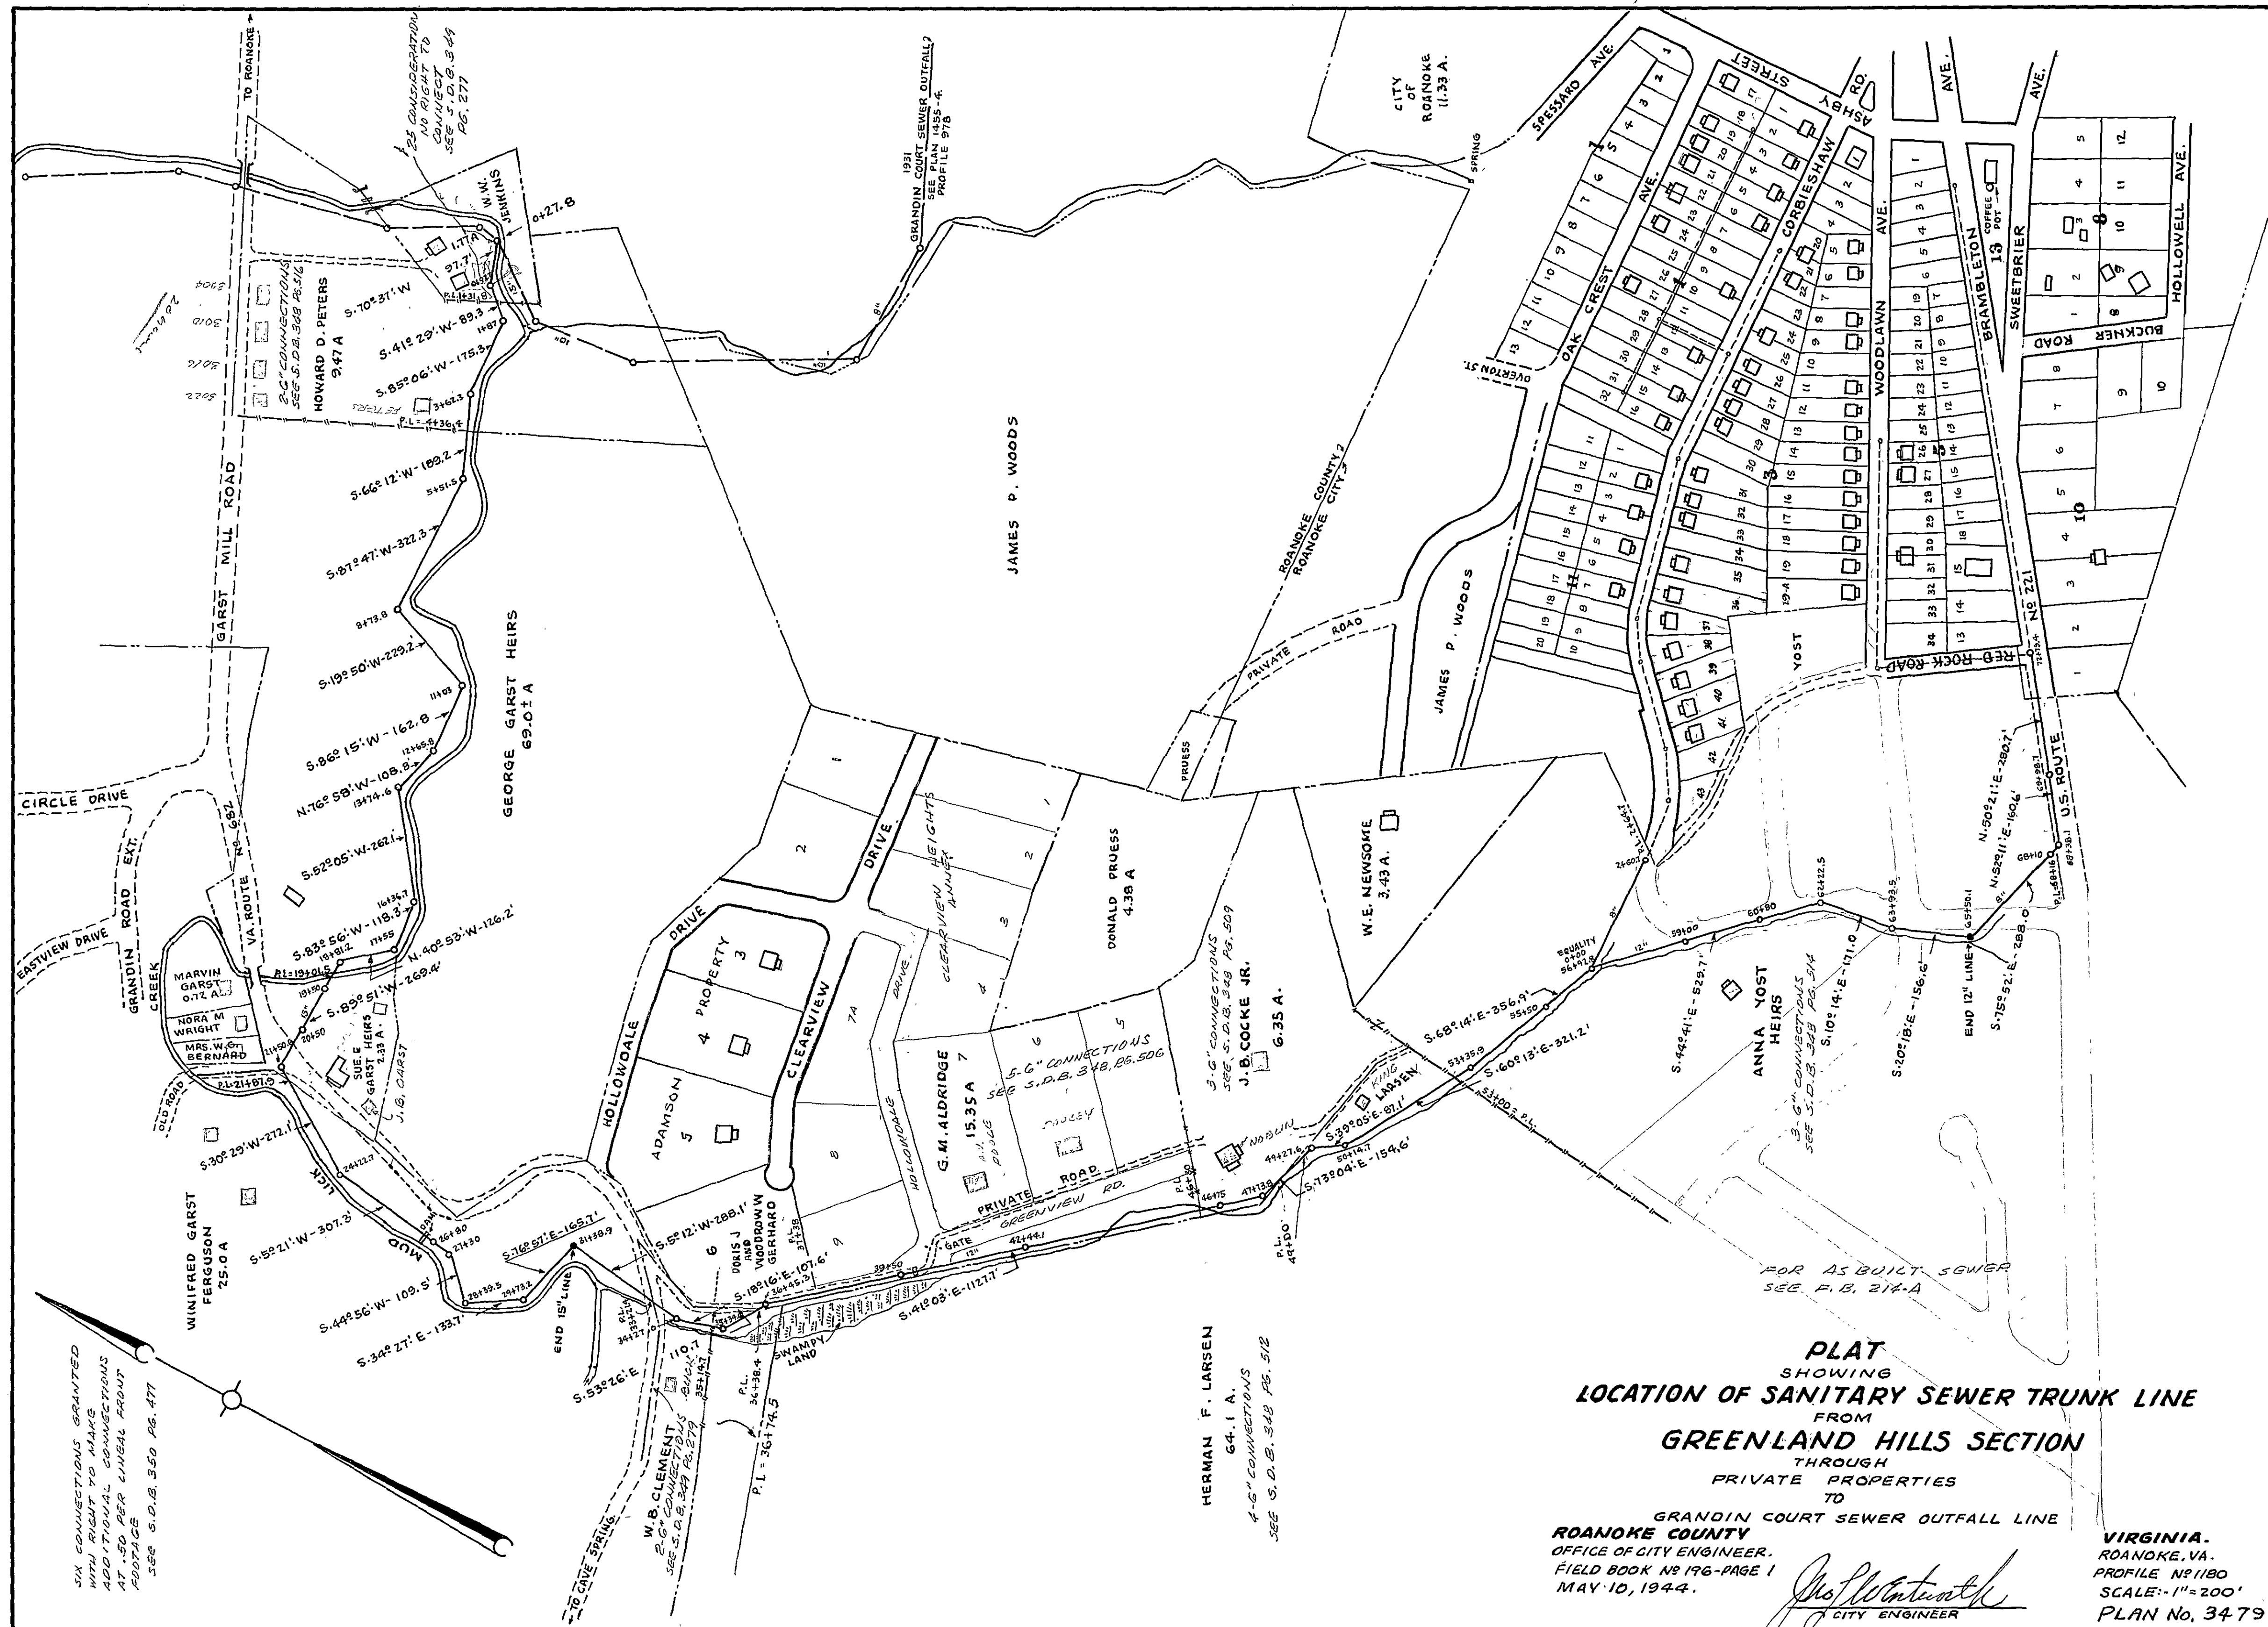

SIX CONNECTIONS GRANTED  
WITH RIGHT TO MAKE  
ADDITIONAL CONNECTIONS  
AT .50 PER LINEAL FOOT  
FOOTAGE  
SEE S.D.B. 350 PG. 477

HERMAN F. LARSEN  
64.1 A.  
4-6" CONNECTIONS  
SEE S.D.B. 343 PG. 512

PLAT  
SHOWING  
LOCATION OF SANITARY SEWER TRUNK LINE  
FROM  
GREENLAND HILLS SECTION  
THROUGH  
PRIVATE PROPERTIES  
TO  
GRANDIN COURT SEWER OUTFALL LINE  
ROANOKE COUNTY  
OFFICE OF CITY ENGINEER.  
FIELD BOOK NO 176-PAGE 1  
MAY 10, 1944.

*John W. ...*  
CITY ENGINEER

VIRGINIA.  
ROANOKE, VA.  
PROFILE NO 1180  
SCALE: 1"=200'  
PLAN NO. 3479

Recorded in D.B. 343 - page 506  
Roanoke County