
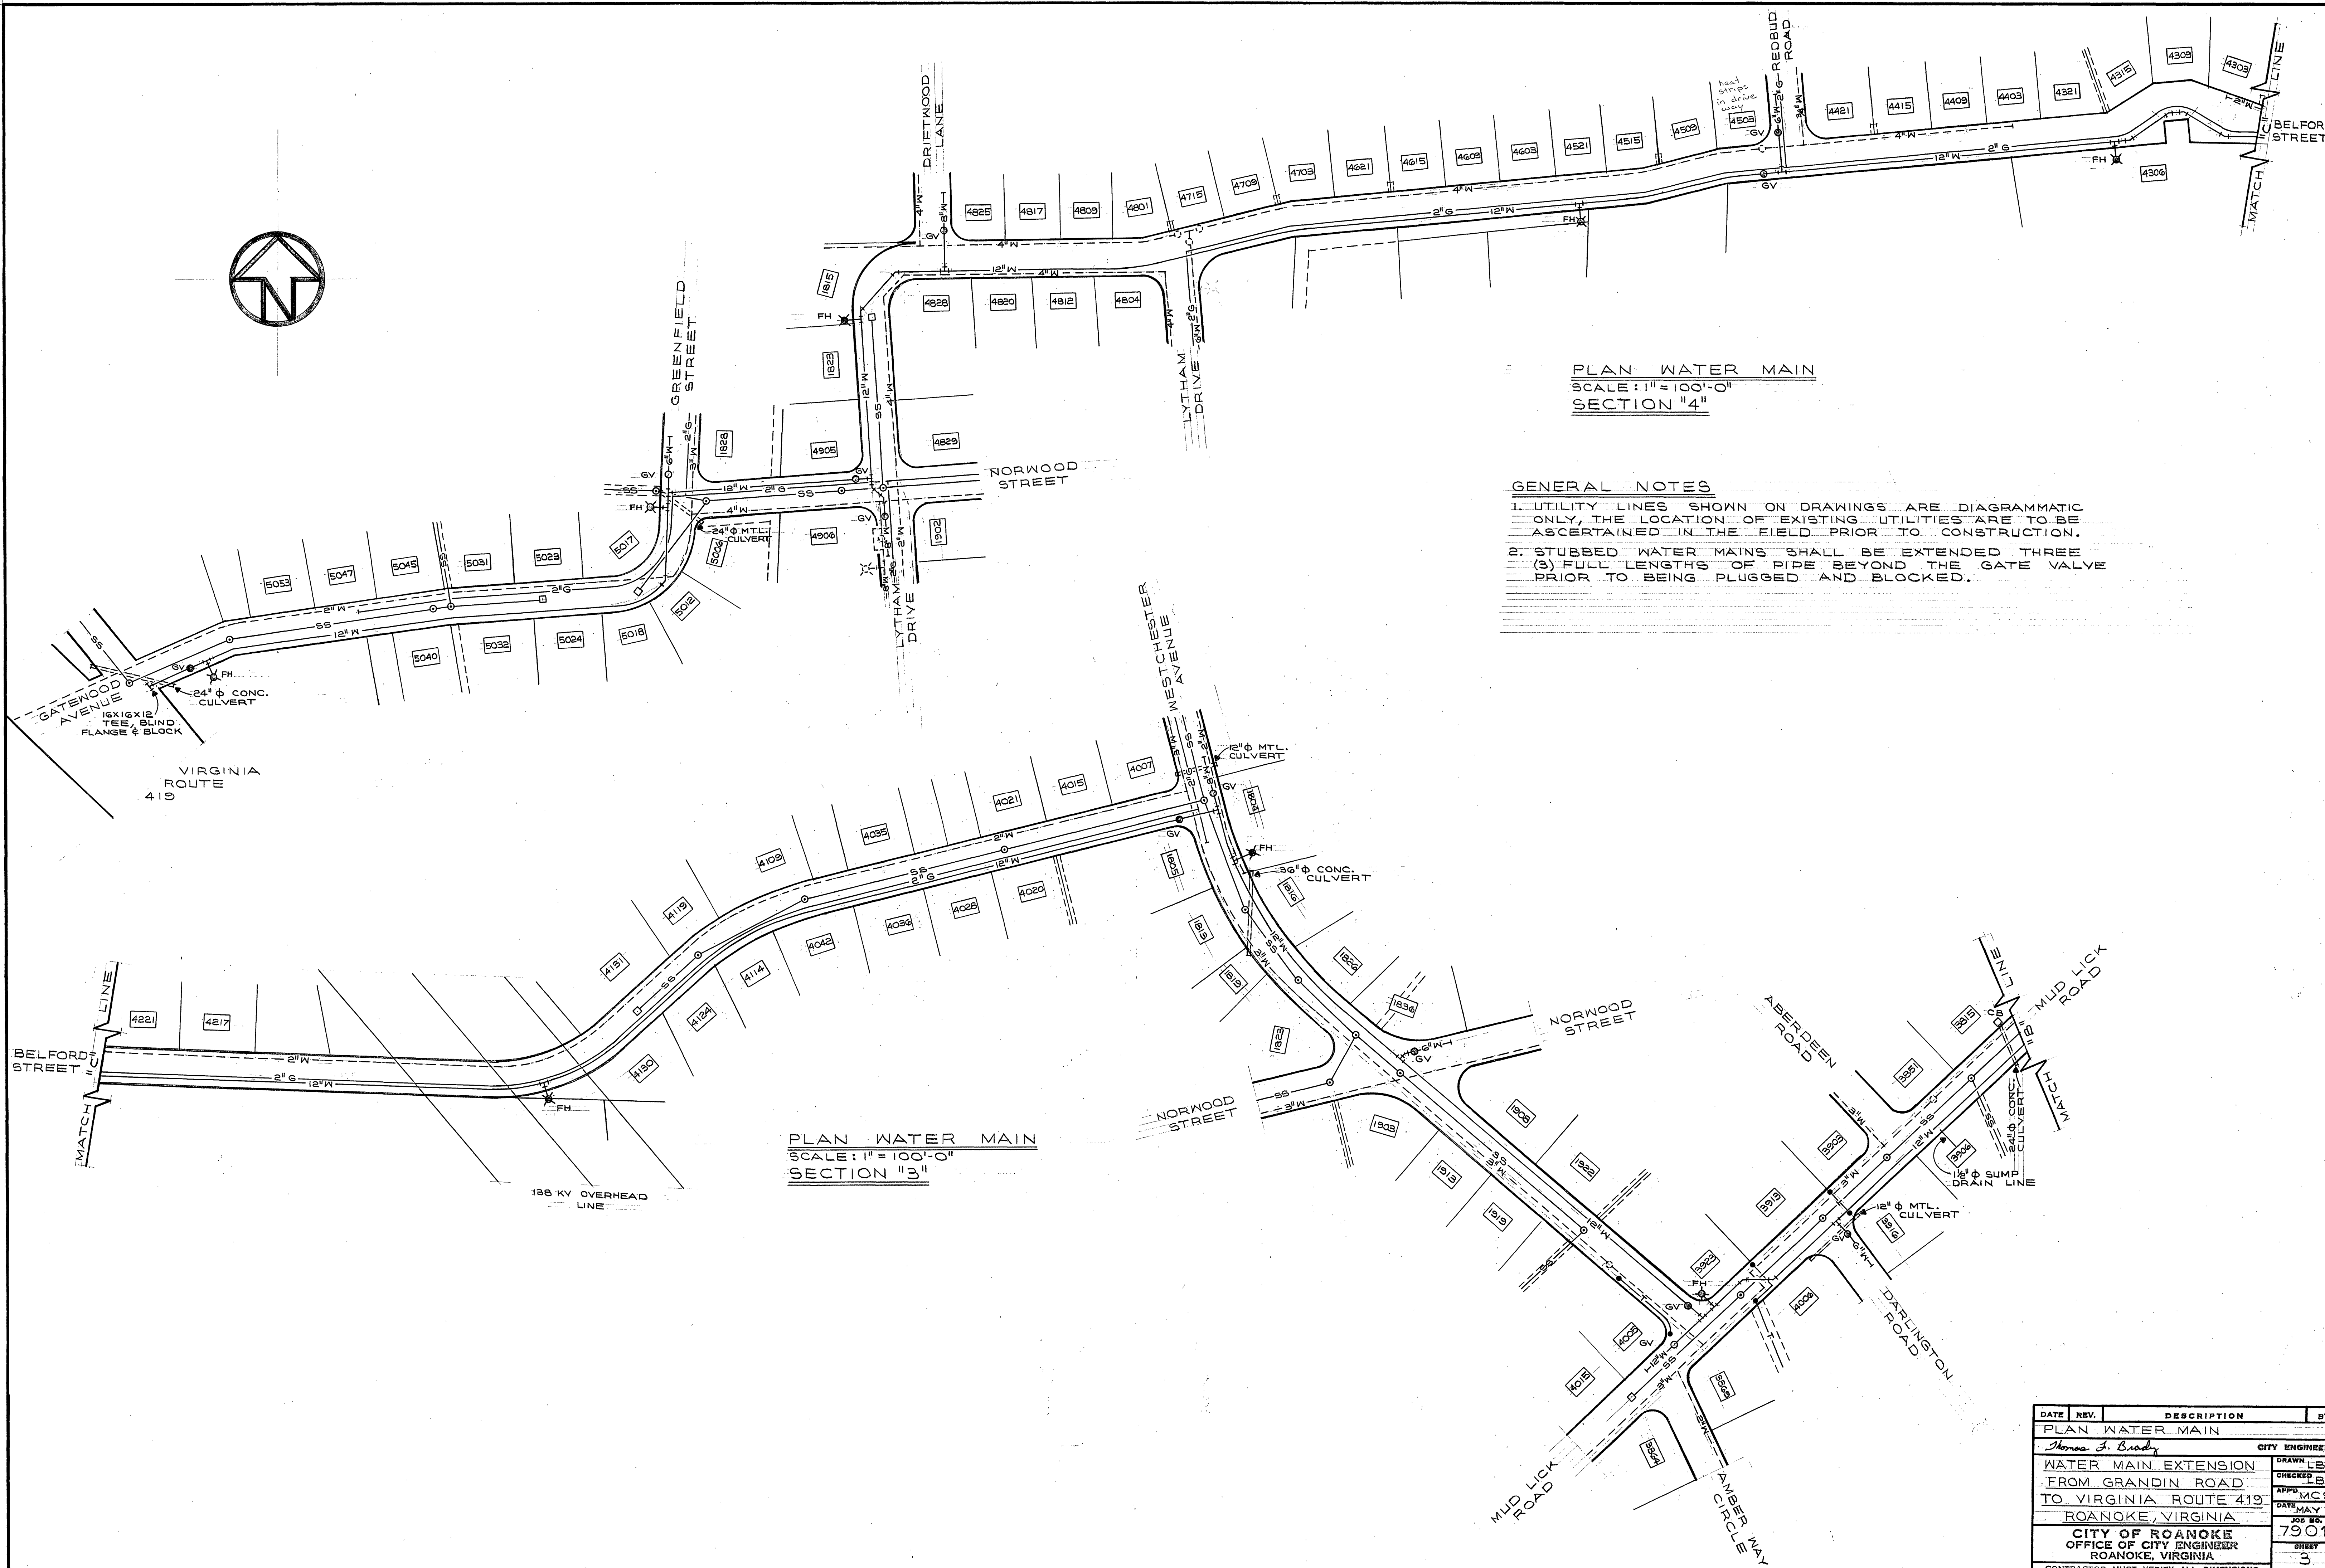


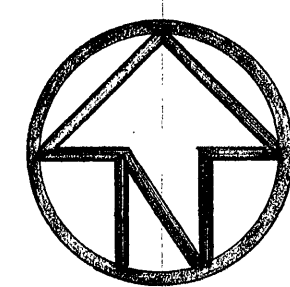

PLAN WATER MAIN
SCALE: 1"=100'-0"
SECTION "4"

GENERAL NOTES

- 1. UTILITY LINES SHOWN ON DRAWINGS ARE DIAGRAMMATIC ONLY. THE LOCATION OF EXISTING UTILITIES ARE TO BE ASCERTAINED IN THE FIELD PRIOR TO CONSTRUCTION.
- 2. STUBBED WATER MAINS SHALL BE EXTENDED THREE (3) FULL LENGTHS OF PIPE BEYOND THE GATE VALVE PRIOR TO BEING PLUGGED AND BLOCKED.

PLAN WATER MAIN
SCALE: 1"=100'-0"
SECTION "3"

DATE	REV.	DESCRIPTION	BY
		PLAN WATER MAIN	
		Thomas J. Brady	CITY ENGINEER
		WATER MAIN EXTENSION	DRAWN: LEV
		FROM GRANDIN ROAD	CHECKED: EBC
		TO VIRGINIA ROUTE 419	APPROVED: MCS
		ROANOKE, VIRGINIA	DATE: MAY 79
		CITY OF ROANOKE	JOB NO. 7901
		OFFICE OF CITY ENGINEER	SHEET 3
		ROANOKE, VIRGINIA	OF 3
CONTRACTOR MUST VERIFY ALL DIMENSIONS AT PROJECT BEFORE PROCEEDING WITH WORK			