
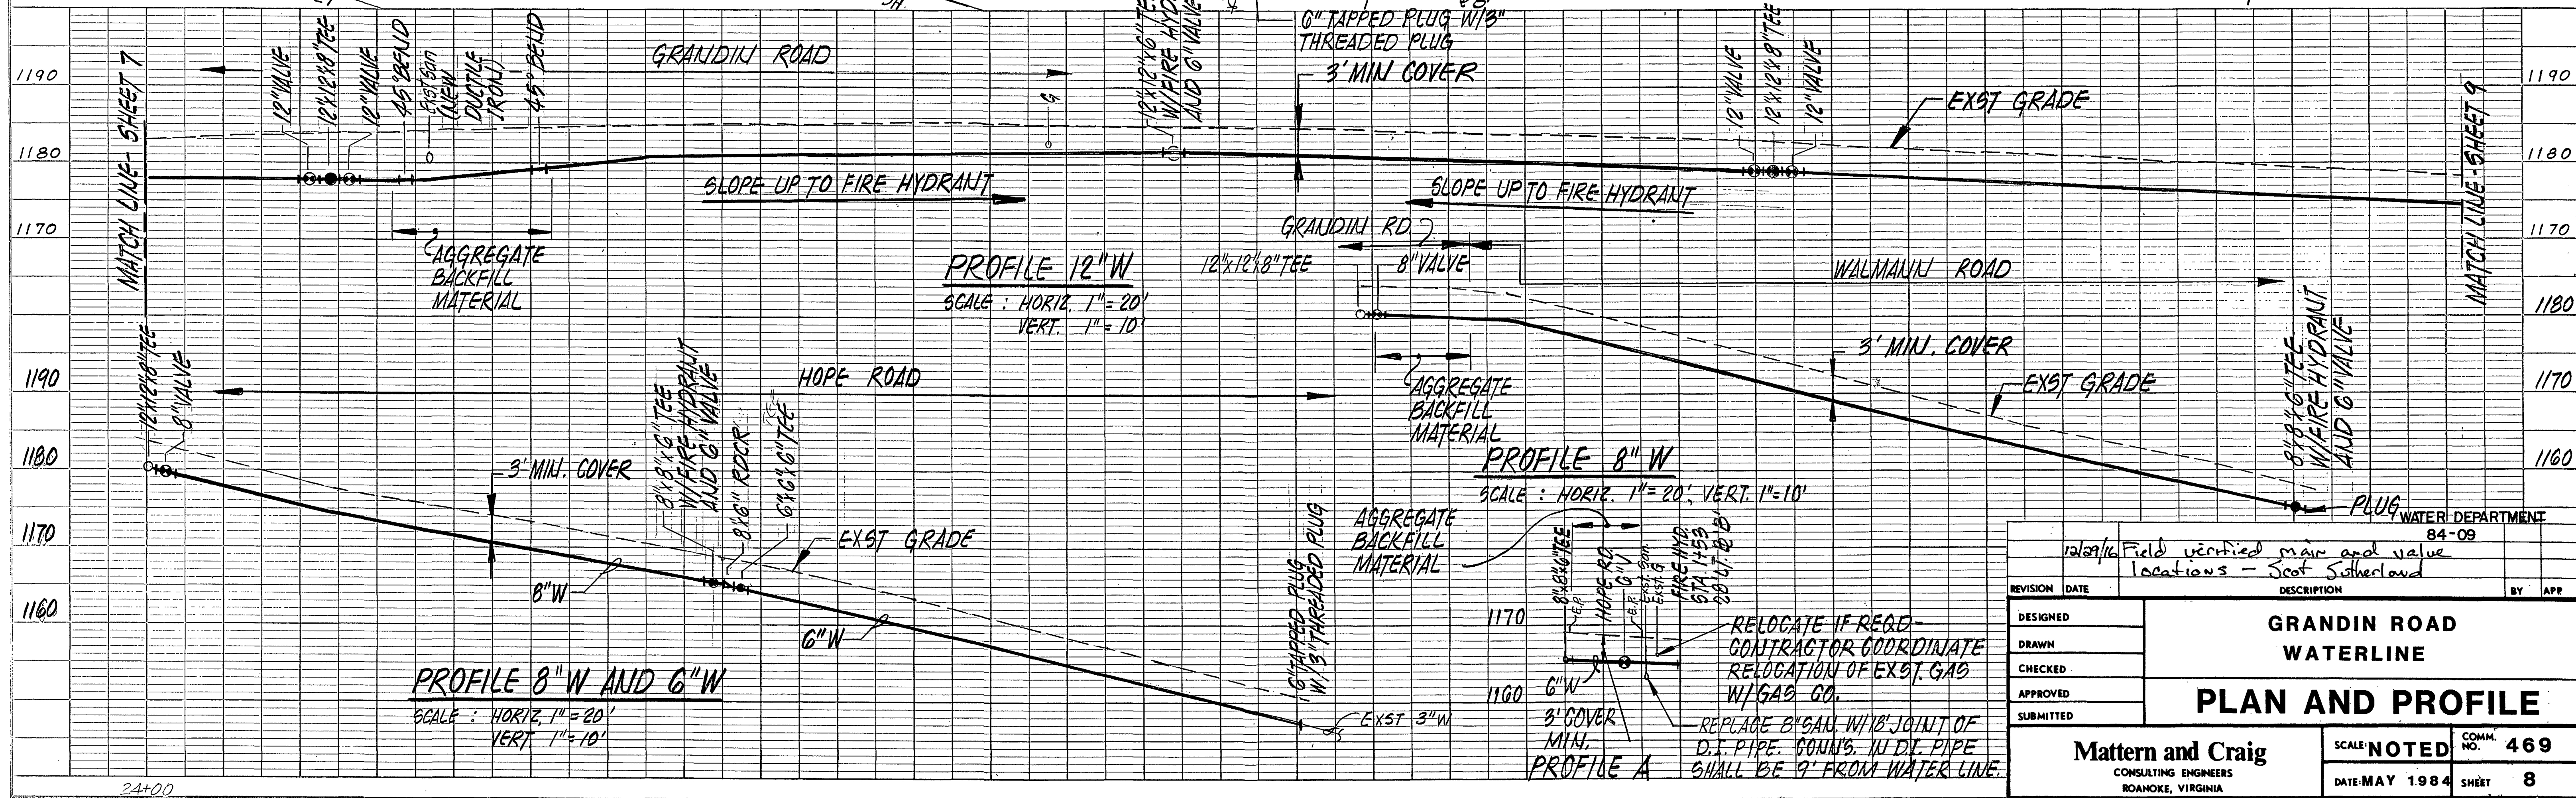


NO.	DATE	BY	CHKD.	APP.
1				
2				
3				
4				
5				

NO.	DATE	BY	CHKD.	APP.
1				
2				
3				
4				
5				

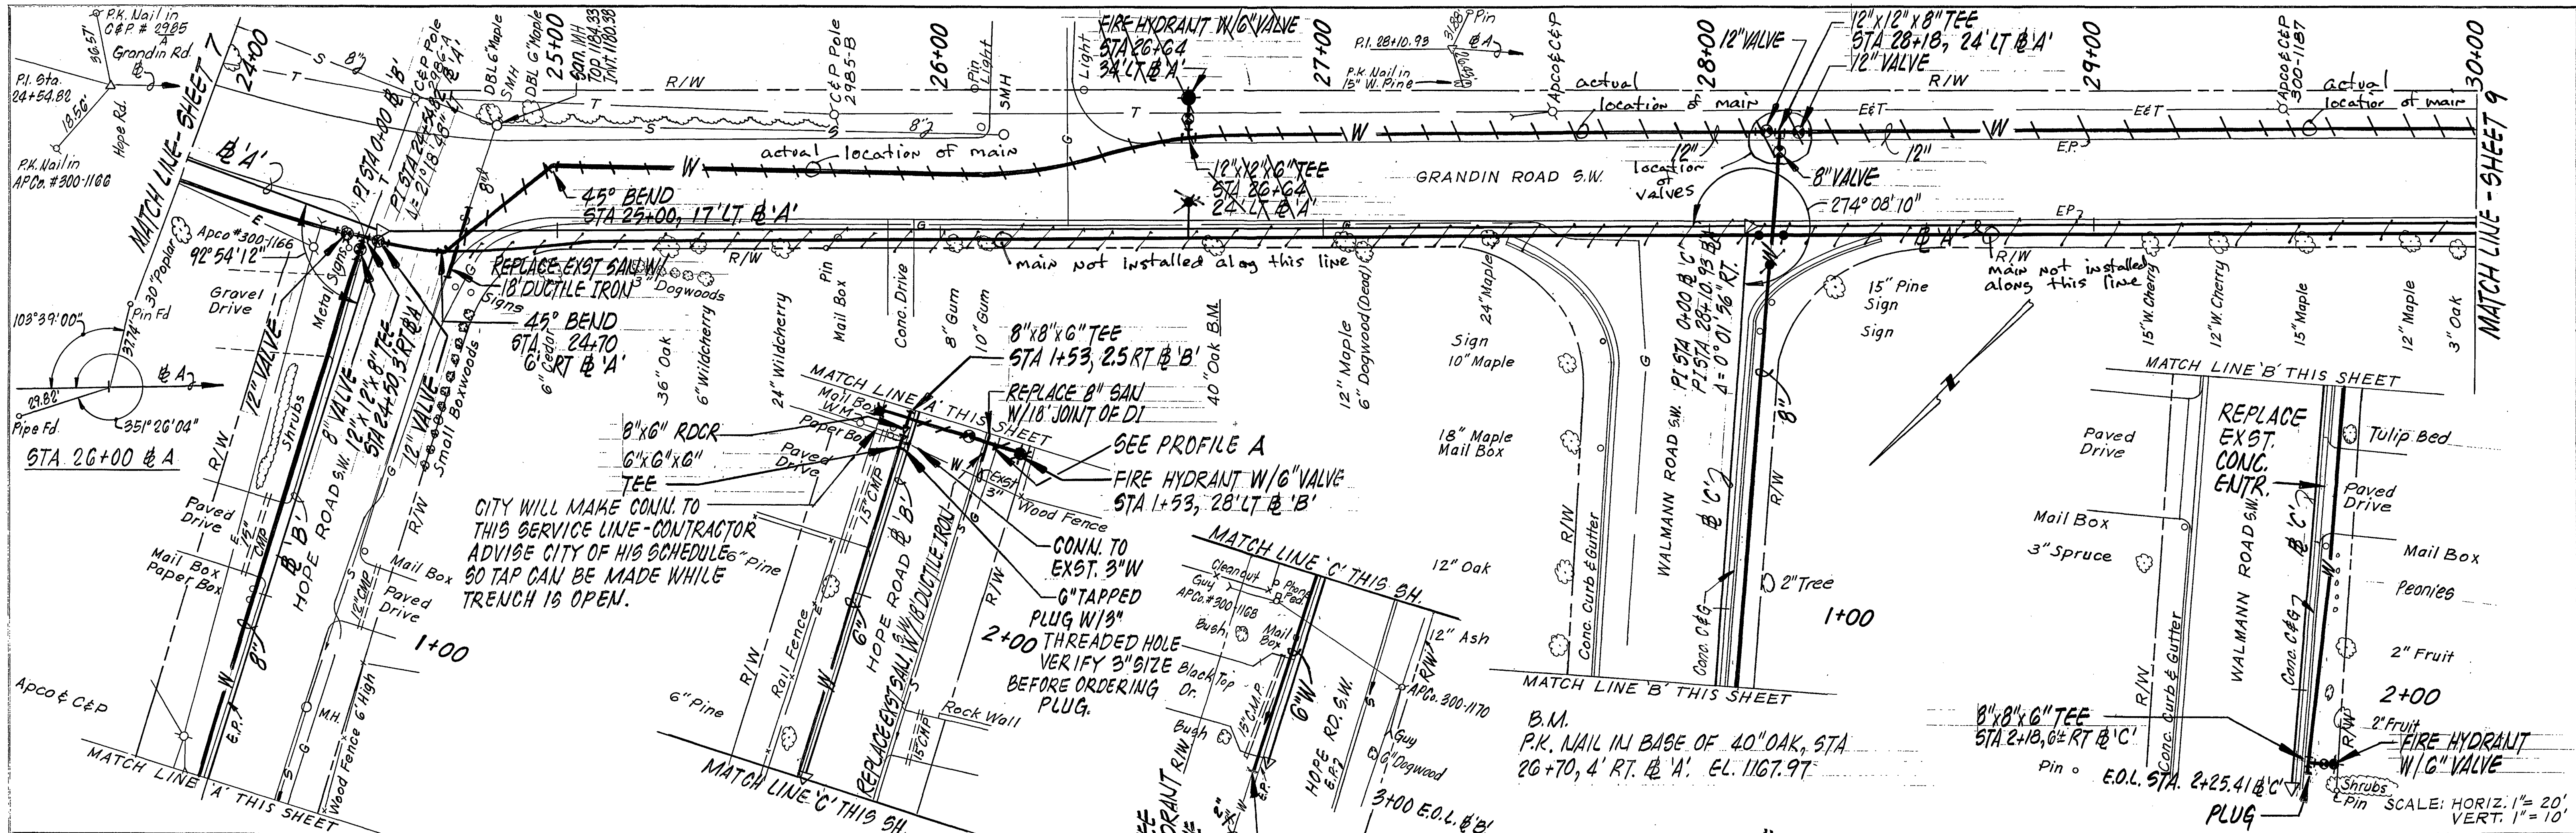

84-09		Field verified man and value locations - Scot Sutherland	
REVISION	DATE	DESCRIPTION	BY
DESIGNED			
DRAWN			
CHECKED			
APPROVED			
SUBMITTED			

GRANDIN ROAD WATERLINE PLAN AND PROFILE		SCALE: NOTED DATE: MAY 1984	COMM. NO.: 469 SHEET: 8
--	--	--------------------------------	----------------------------

Mattern and Craig
 CONSULTING ENGINEERS
 ROANOKE, VIRGINIA