
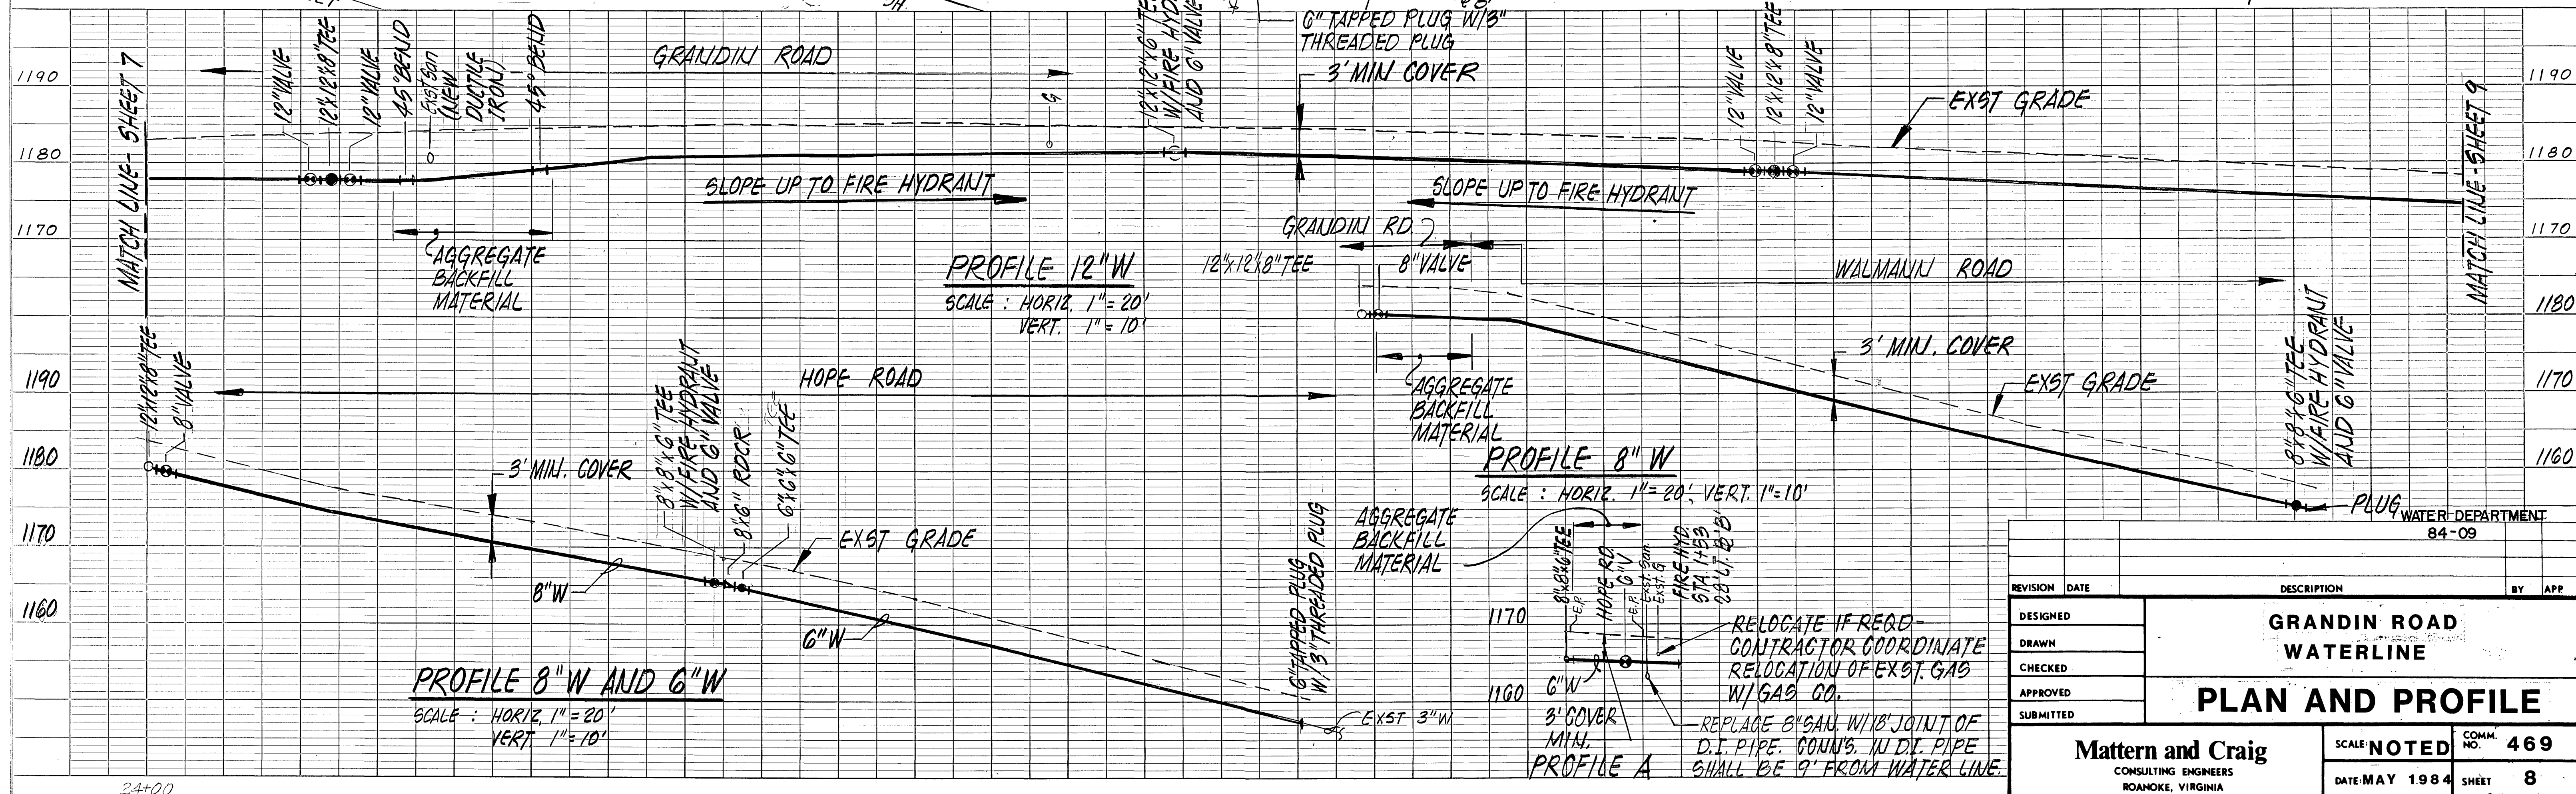


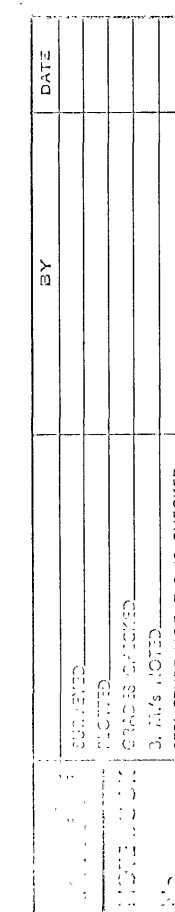

		WATER DEPARTMENT		MIN.
		84-09		
REVISION	DATE	DESCRIPTION		BY APP
DESIGNED	GRANDIN ROAD WATERLINE			
DRAWN				
CHECKED				
APPROVED				
SUBMITTED	PLAN AND PROFILE			
Mattern and Craig CONSULTING ENGINEERS ROANOKE, VIRGINIA		SCALE: NOTED	COMM. NO. 469	
		DATE: MAY 1984	SHEET 8	