


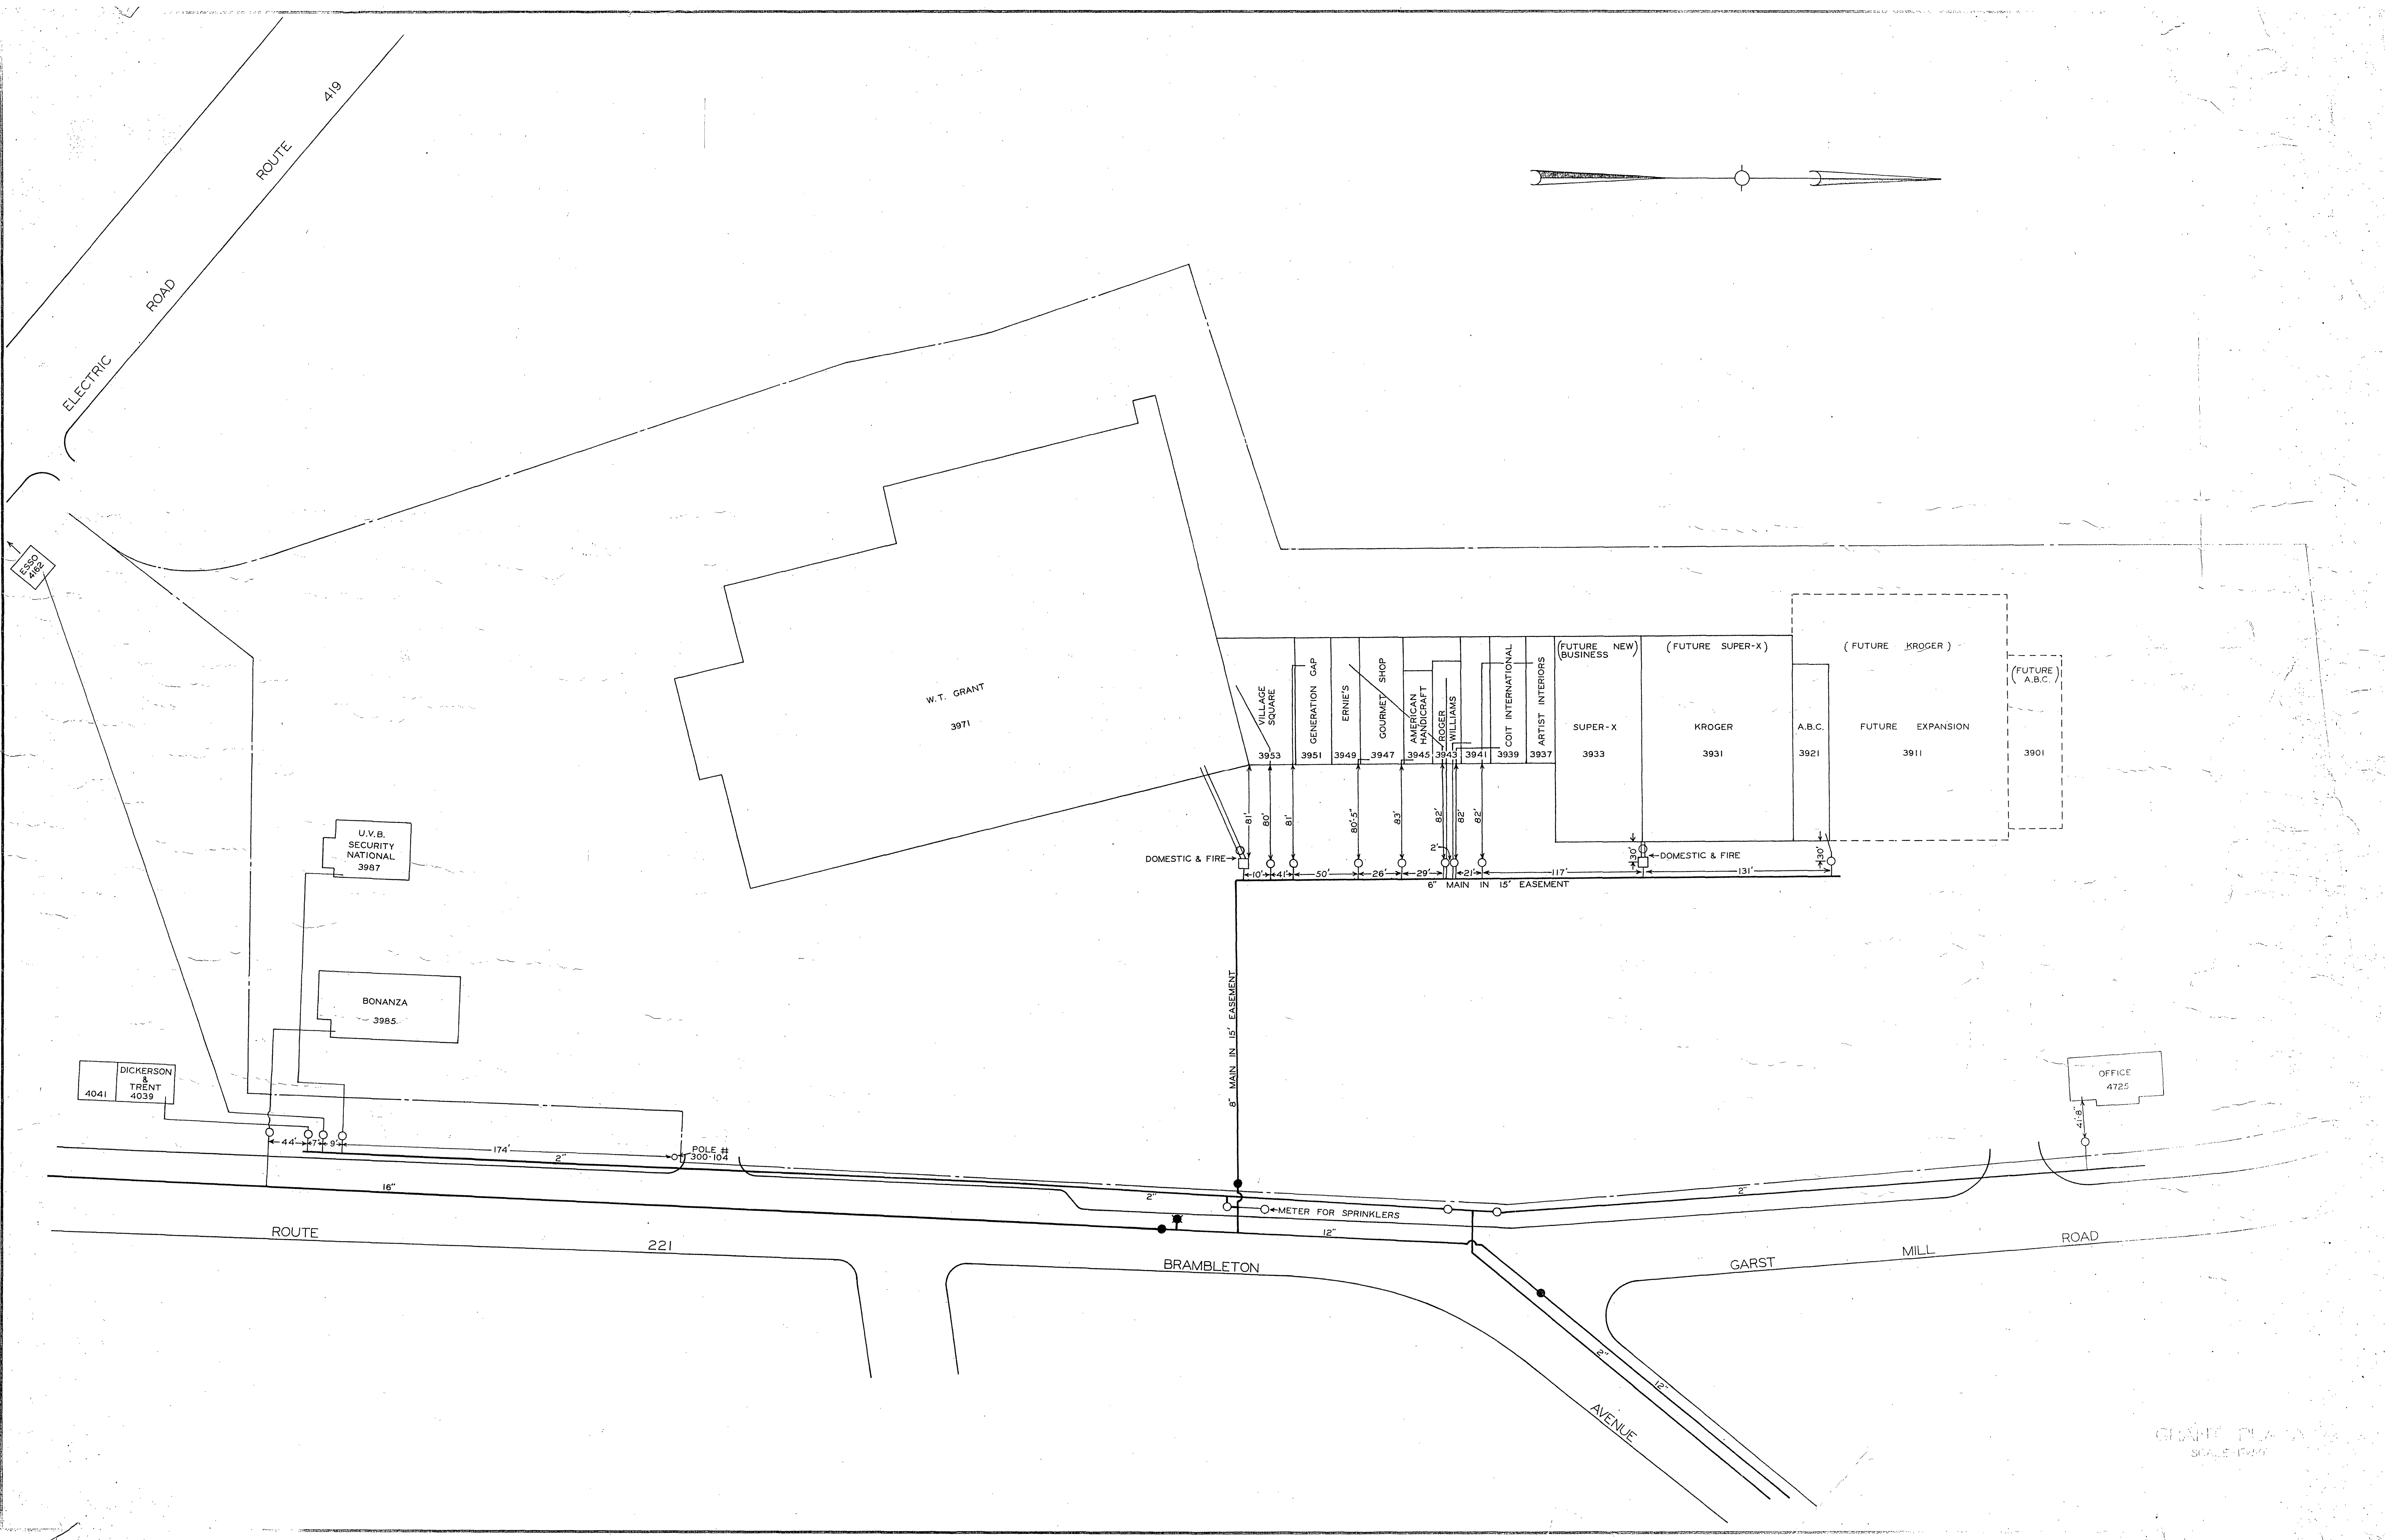

GRANT PLAZA  
SCALE 1/8" = 1'-0"