
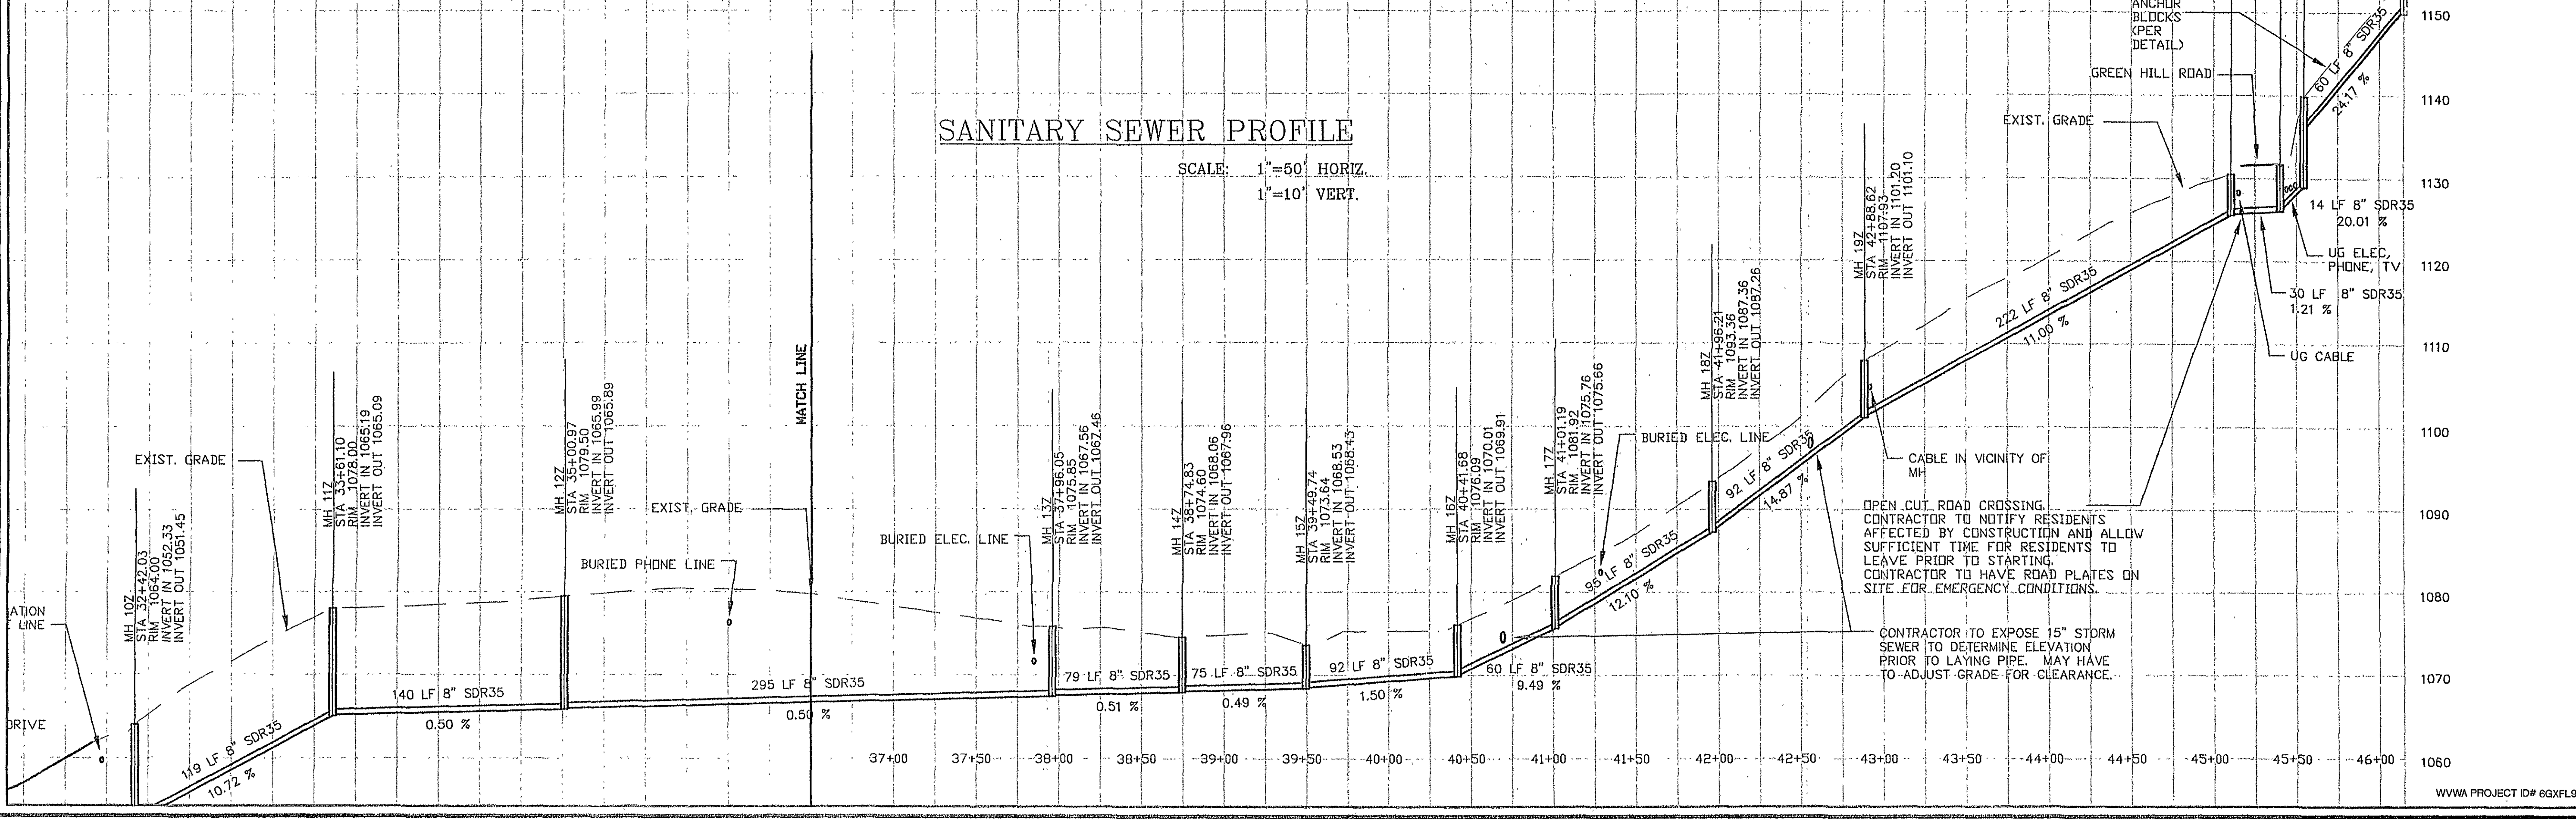


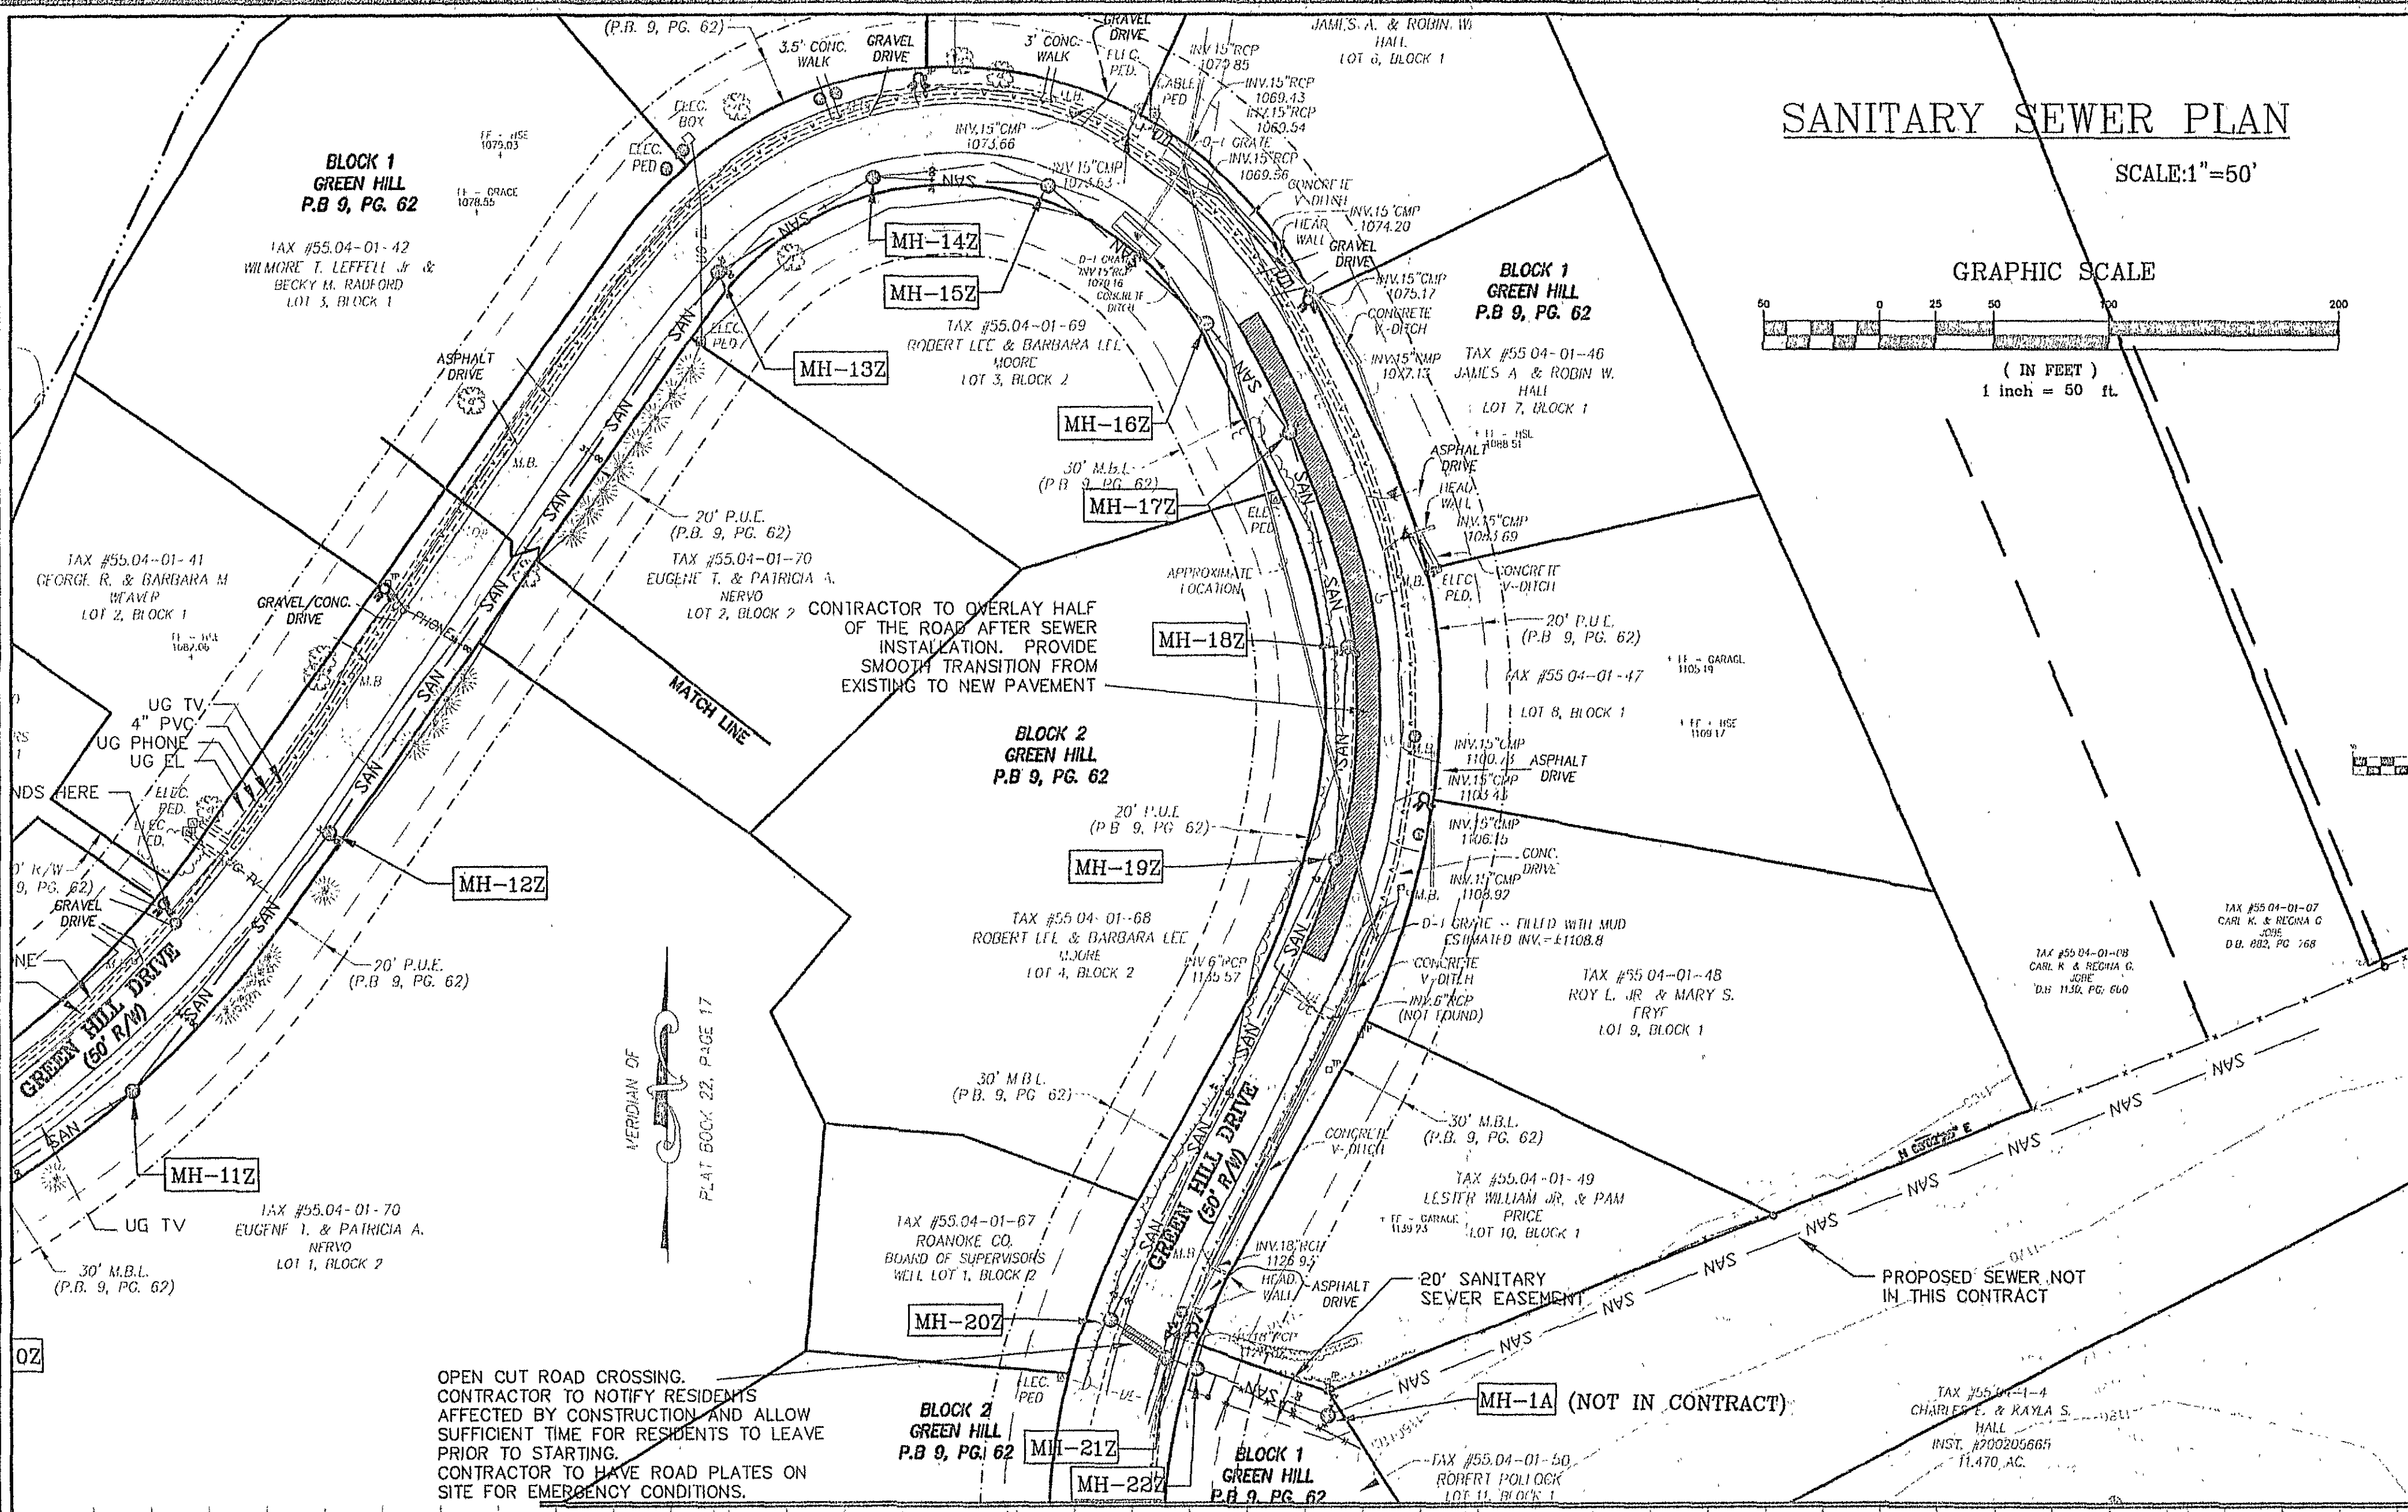

DESIGN GROUP, P.C.

201 E. Main Street
Suite 100
Salem, Virginia 24153
Phone: 540.387.9100
Fax: 540.387.9101
www.bgbt-design.com

These documents are the property of Barnes Cogan Sewer & Taylor DESIGN GROUP, P.C. and may not be reproduced or used without the express permission of BGST. Any reuse of these documents without authorization of BGST will be at the sole risk of the user and/or entity using said documents.

PROFESSIONAL ENGINEER
GREGORY S. TAYLOR
No. 038009
3/18/15

**GREEN HILL
SEWER EXTENSION**
CATAWBA MAGISTERIAL DISTRICT
ROANOKE COUNTY, VIRGINIA

REVISIONS:

1	WWW Comments
2	WWW & VDOT Comments
3	March 9, 2015

DESIGNED BY: JCG

DRAWN BY: JCG

CHECKED BY: GST

SCALE: As Noted

DATE: October 13, 2014

SHEET TITLE:

Plan & Profile
Sheet 3

C05
05 OF 06
PROJECT NUMBER
S03046-03

WWW PROJECT ID# 6GXFL9