


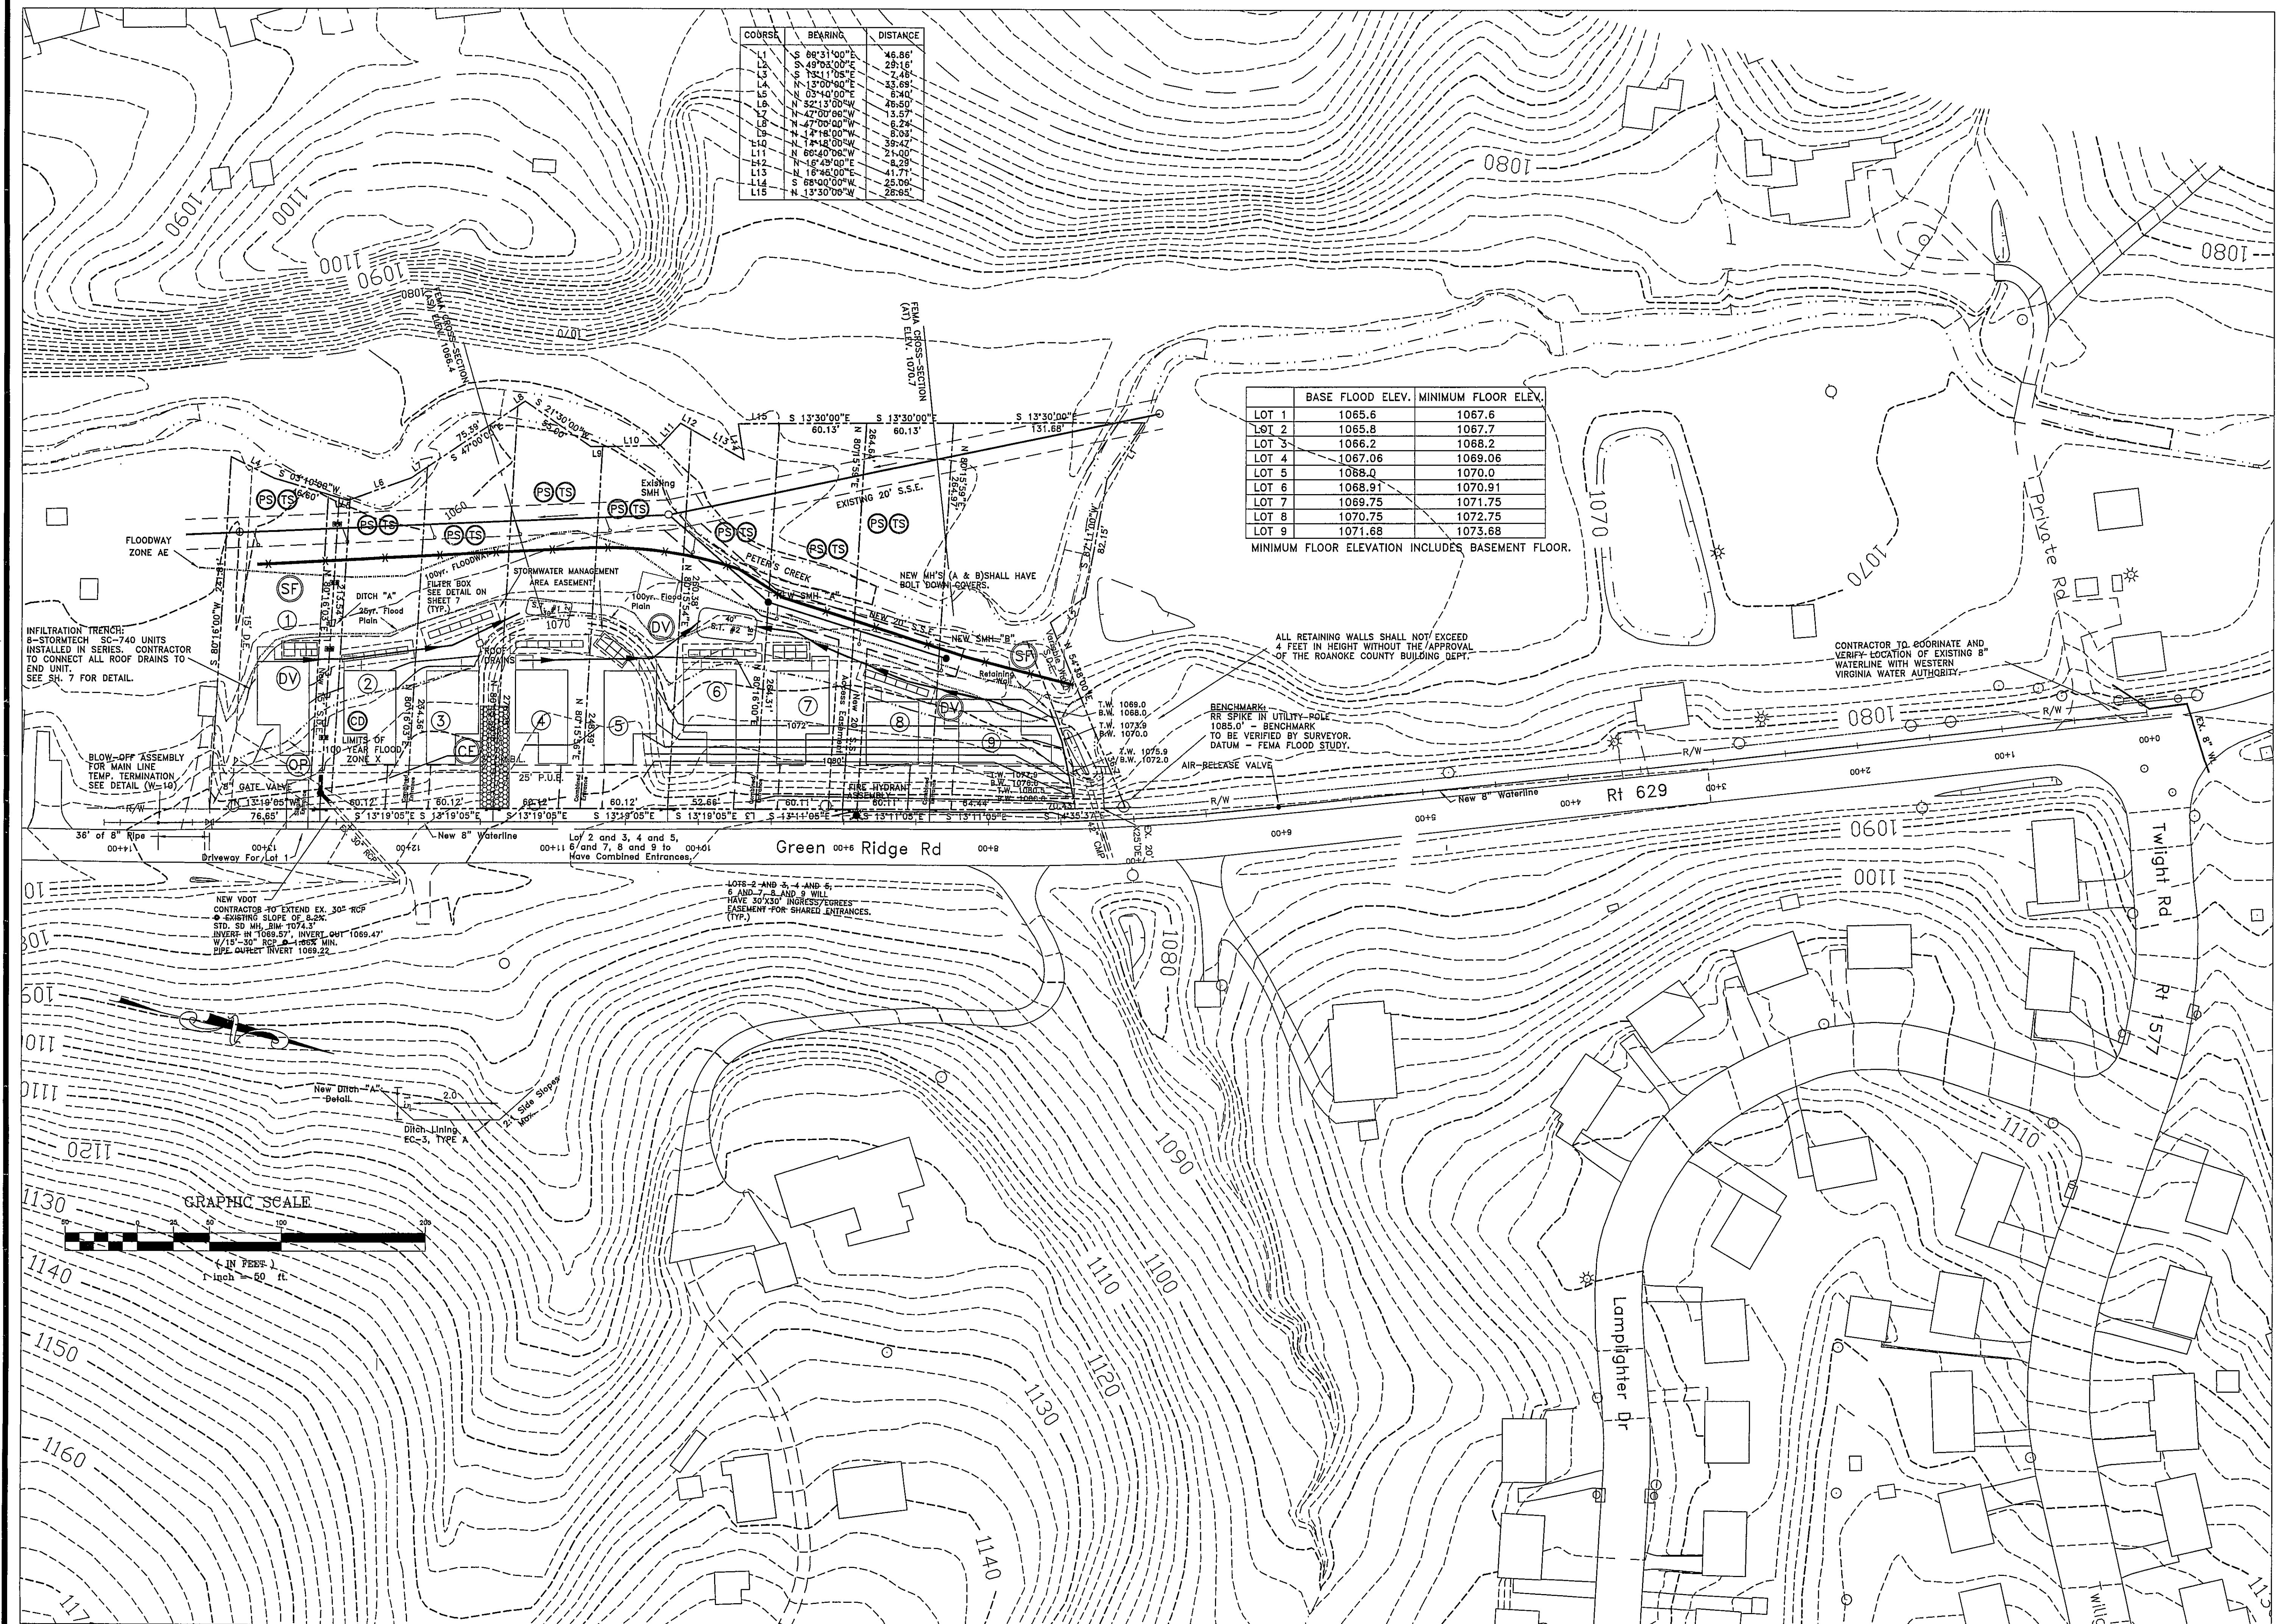

| COURSE | BEARING      | DISTANCE |
|--------|--------------|----------|
| L1     | S 88°31'00"E | 46.86'   |
| L2     | S 49°03'00"E | 29.16'   |
| L3     | S 78°11'05"E | 7.48'    |
| L4     | N 13°00'00"E | 35.68'   |
| L5     | N 03°40'00"E | 6.40'    |
| L6     | N 75°21'30"W | 16.60'   |
| L7     | N 47°00'00"W | 3.57'    |
| L8     | N 47°00'00"W | 6.24'    |
| L9     | N 41°18'00"W | 8.03'    |
| L10    | N 1°18'00"W  | 38.47'   |
| L11    | N 66°40'00"W | 21.00'   |
| L12    | N 16°49'00"E | 8.29'    |
| L13    | N 16°48'00"E | 11.77'   |
| L14    | S 68°00'00"W | 25.06'   |
| L15    | N 13°30'00"W | 28.85'   |

|       | BASE FLOOD ELEV. | MINIMUM FLOOR ELEV. |
|-------|------------------|---------------------|
| LOT 1 | 1065.6           | 1067.6              |
| LOT 2 | 1065.8           | 1067.7              |
| LOT 3 | 1066.2           | 1068.2              |
| LOT 4 | 1067.06          | 1069.06             |
| LOT 5 | 1068.0           | 1070.0              |
| LOT 6 | 1068.91          | 1070.91             |
| LOT 7 | 1069.75          | 1071.75             |
| LOT 8 | 1070.75          | 1072.75             |
| LOT 9 | 1071.68          | 1073.68             |

MINIMUM FLOOR ELEVATION INCLUDES BASEMENT FLOOR.

DATE: 10/25/04  
REVISIONS:  
12/01/04  
01/14/05  
02/07/05  
03/09/05

PIERSON  
ENGINEERING  
&  
SURVEYING

P.O. BOX 311  
1324 ROANOKE ROAD  
DALEVILLE, VA 24083

(540) 966-3027 TEL  
(540) 966-5906 FAX  
e-mail: rpierson@rbnet.com

SUBDIVISION PLAN  
FOR  
GREEN RIDGE PLACE  
ROANOKE COUNTY, VIRGINIA

E & S SHEET

COMMONWEALTH OF VIRGINIA  
RODERICK F. PIERSON  
NO. 023842  
PROFESSIONAL ENGINEER  
COMMISSION  
R2004156  
SHEET  
3