
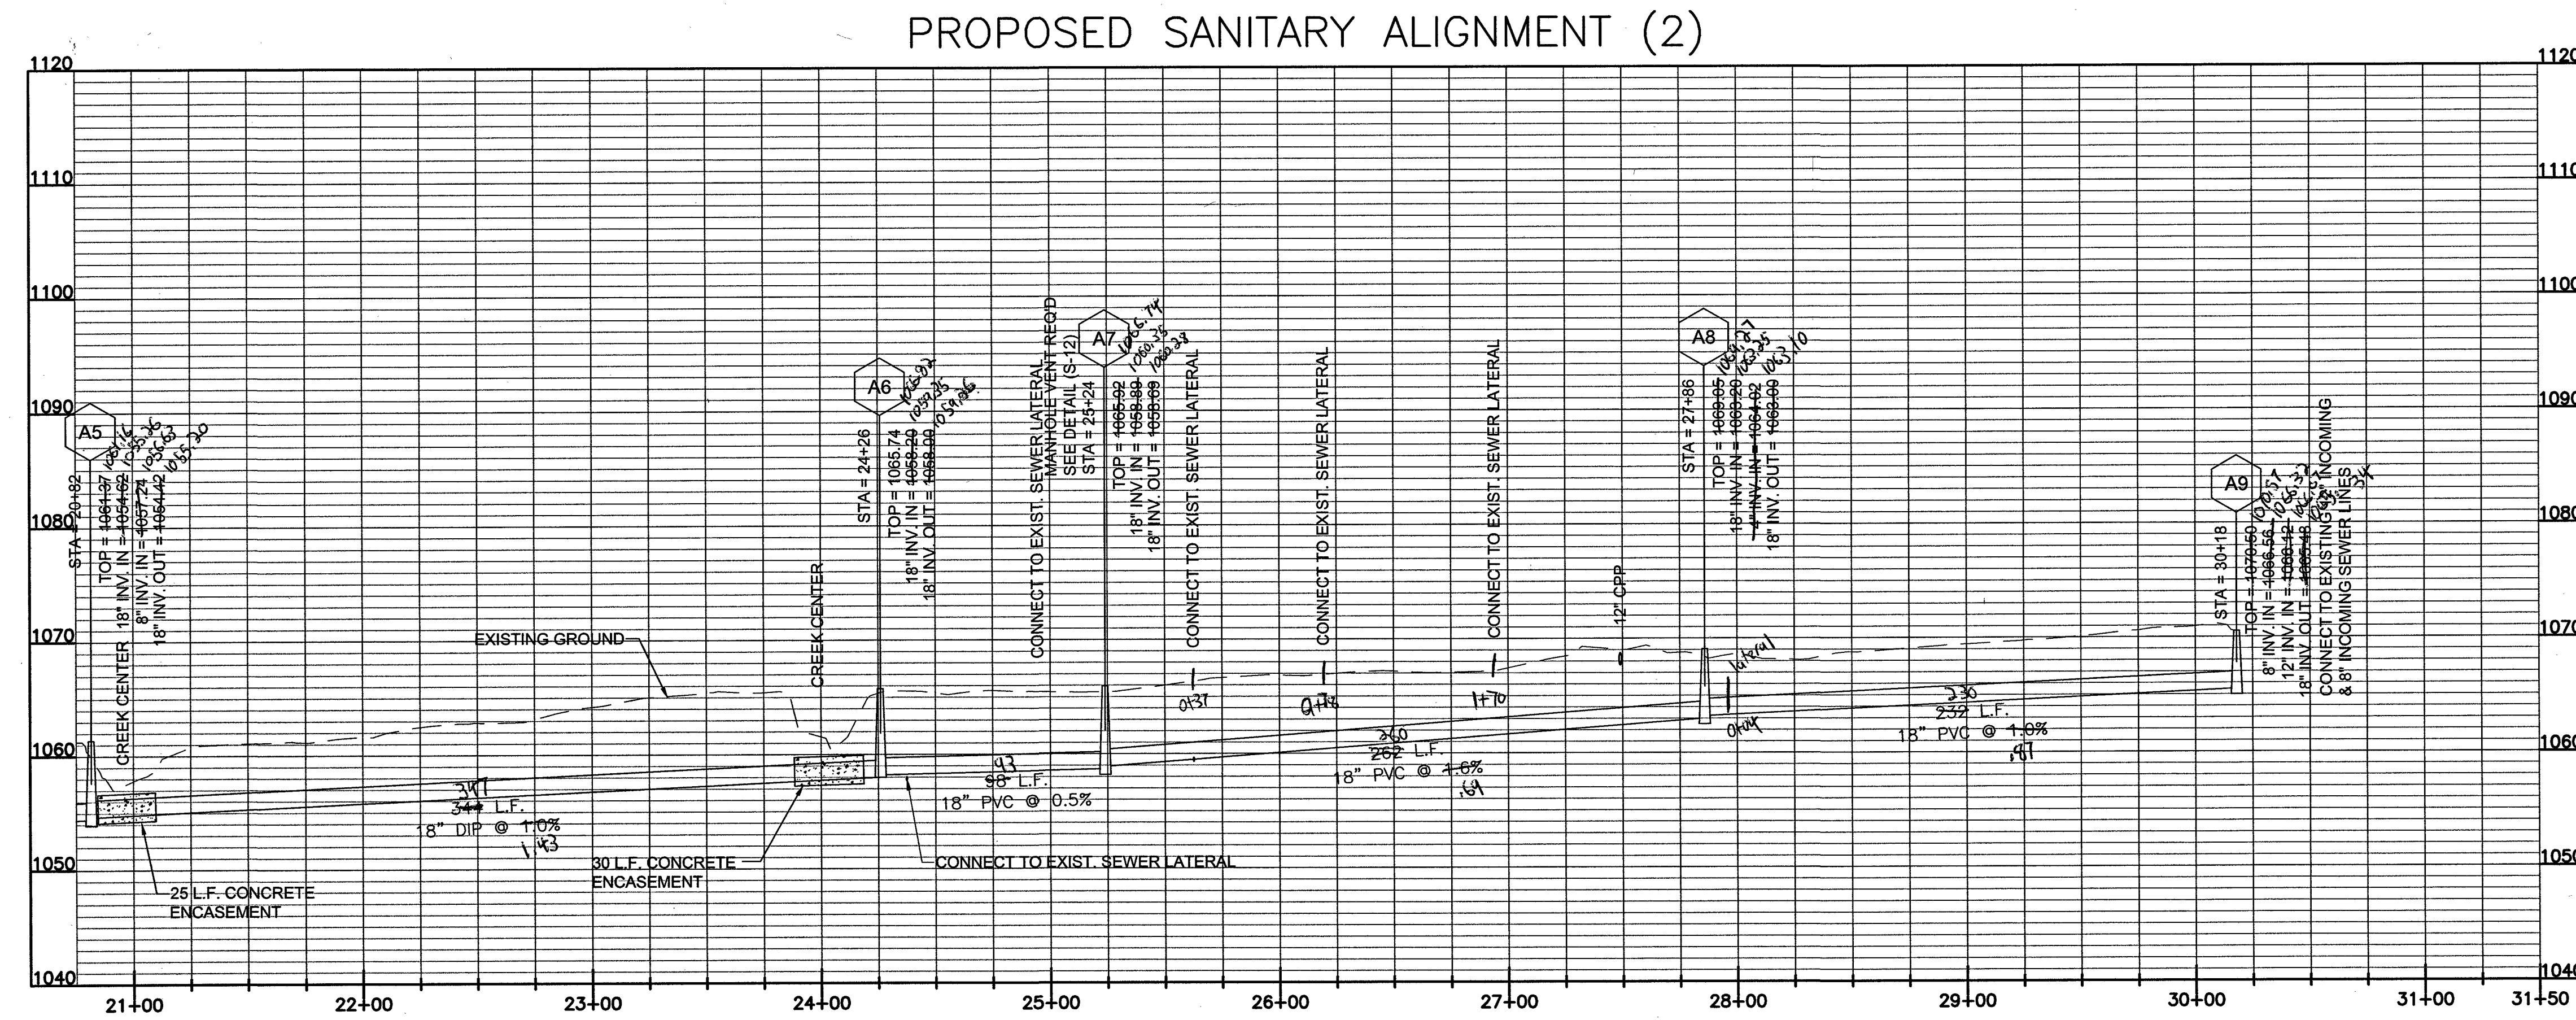
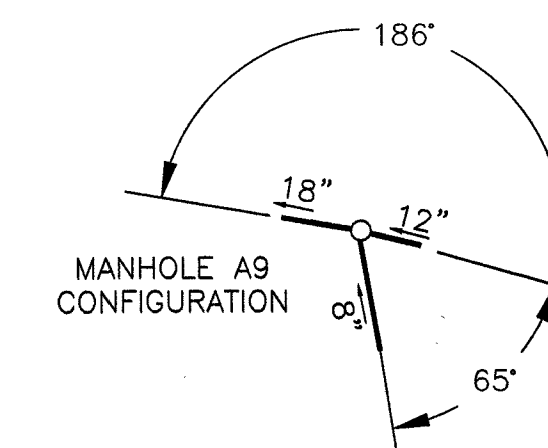
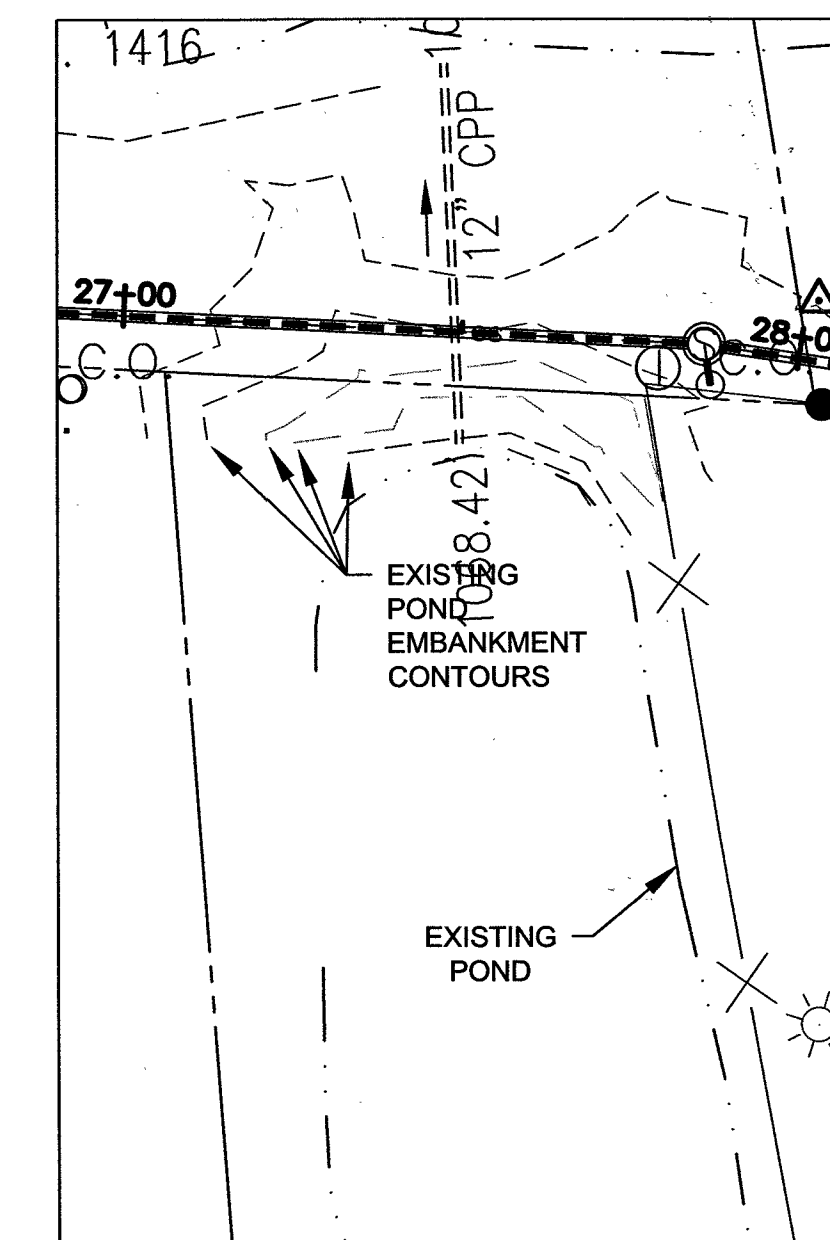


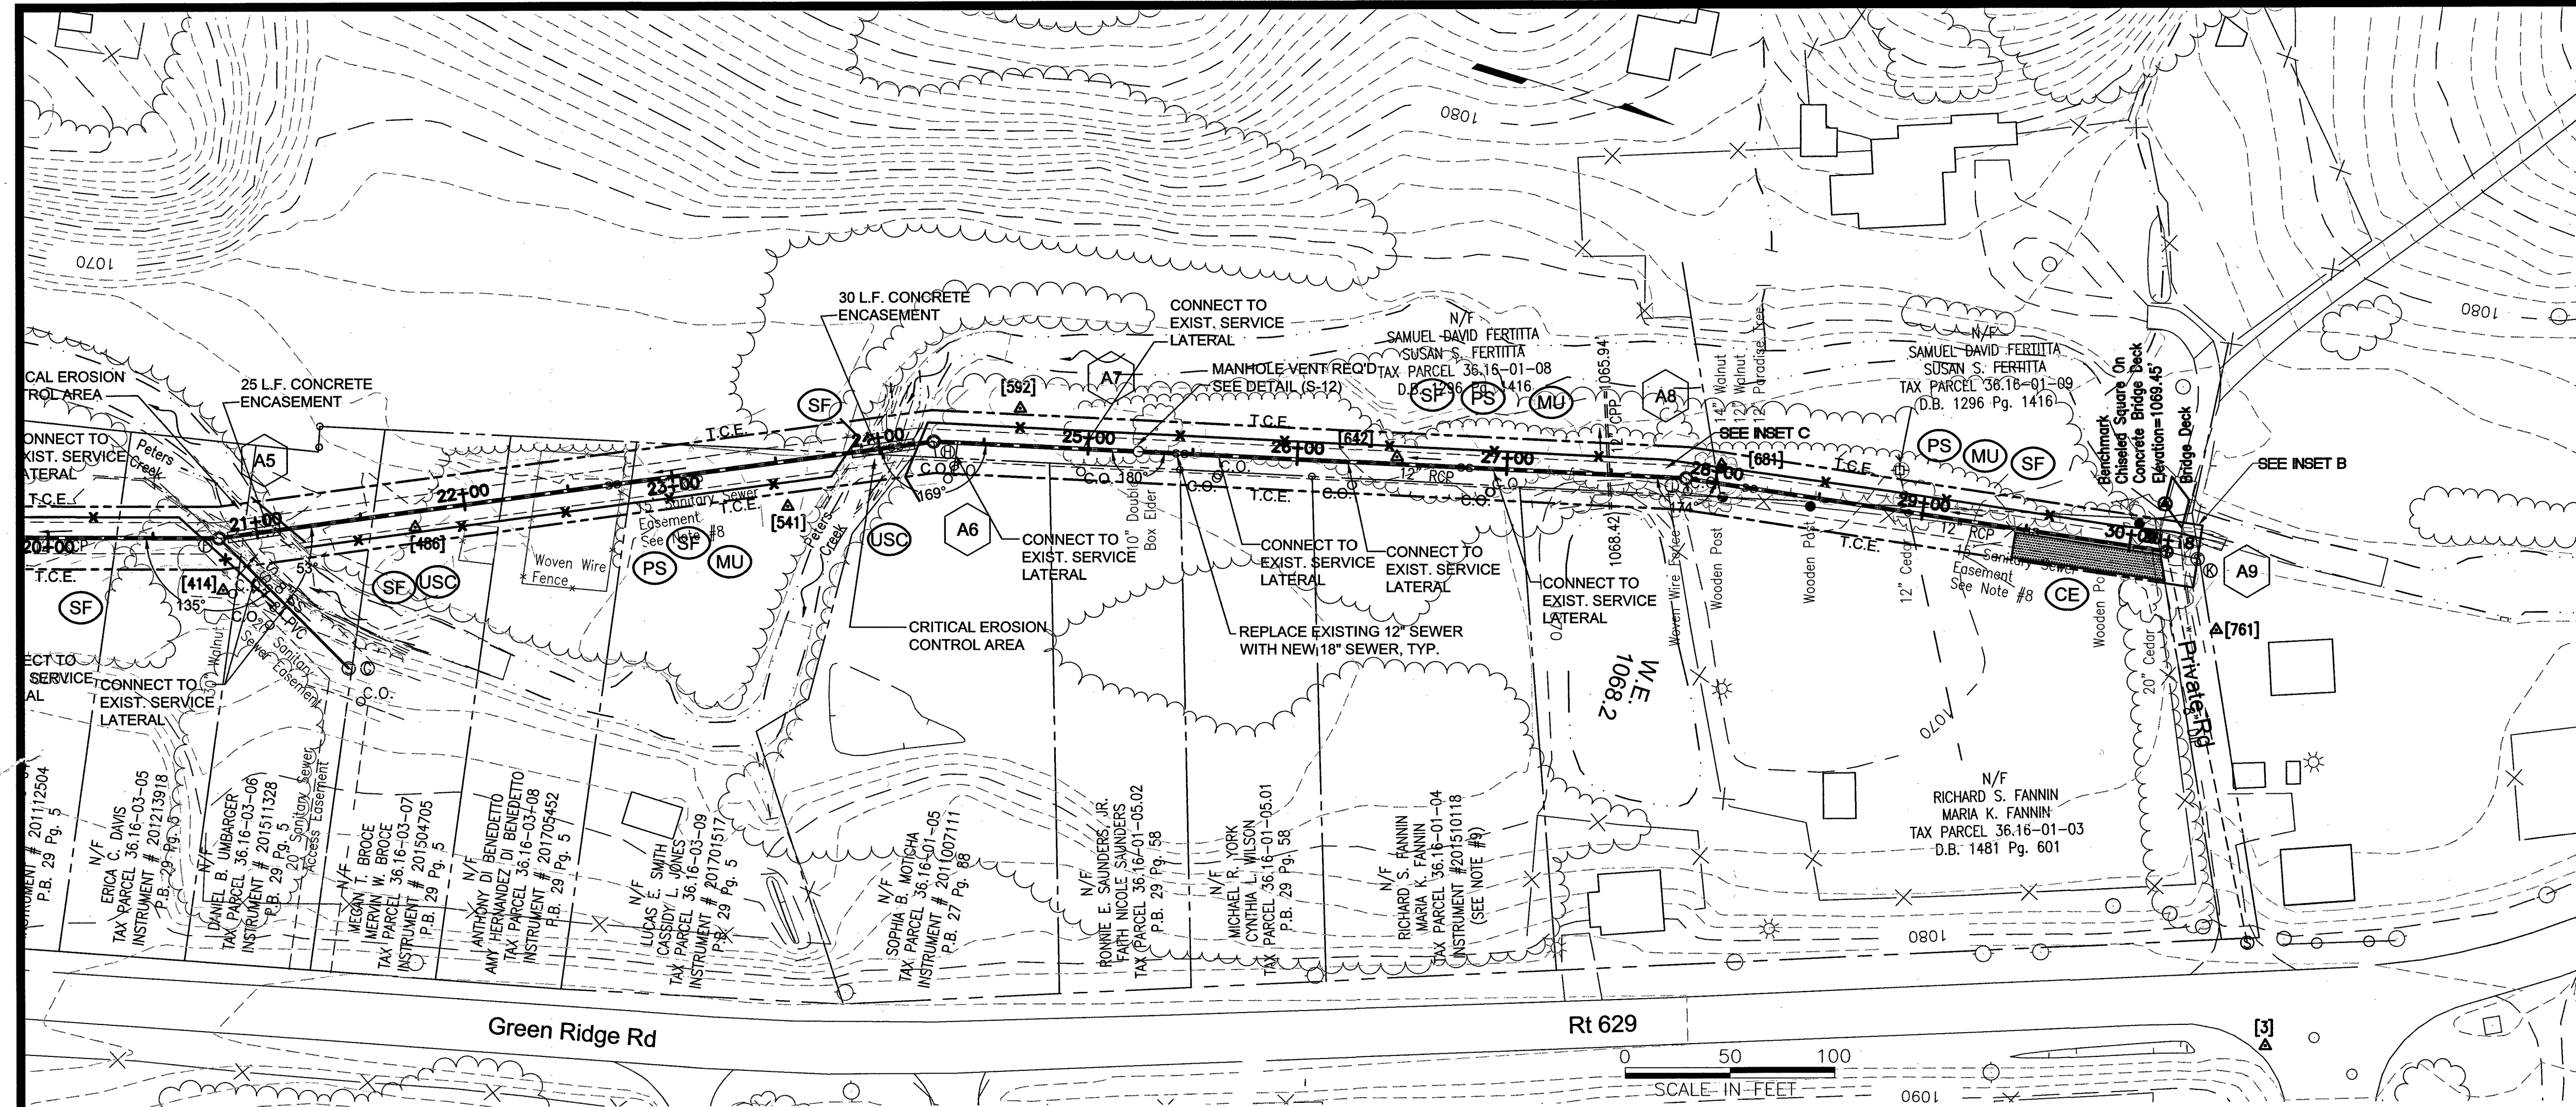


HURT & PROFFITT

1861 PRATT DRIVE SUITE 1100
BLACKSBURG VA 24060
1.800.763.5596 TOLL FREE
540.552.5592 MAIN
540.552.5729 FAX

ENGINEERING • SURVEYING • LAND DEVELOPMENT • ENVIRONMENTAL
GEOTECHNICAL • CONSTRUCTION TESTING & INSPECTION • CULTURAL RESOURCES

**PLAN & PROFILE
FOR
WVWA SANITARY SEWER REPLACEMENT
ROANOKE COUNTY, VA**

PROJECT NO.	20190008
LAT.	37.174875
LONG.	-80.375128
DATE:	20 DEC 19
DRAWN BY:	CBD,TJK
CHECKED BY:	DAA

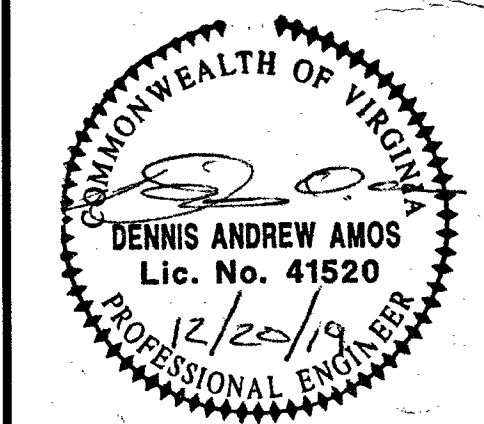

PLAN & PROFILE

SHEET NO.
C102