



X:\Drawings\053\PLANS\SUBMITTALS\053_07_28_FINAL SUBMITTAL\CD-2053.DSP.dwg SAN AND WATER PROFILES (2) 7/29/2009 9:15:18 AM lth DWG ePlot.pc3 1:1

MATCH LINE STA 19+40, SHEET 04-03

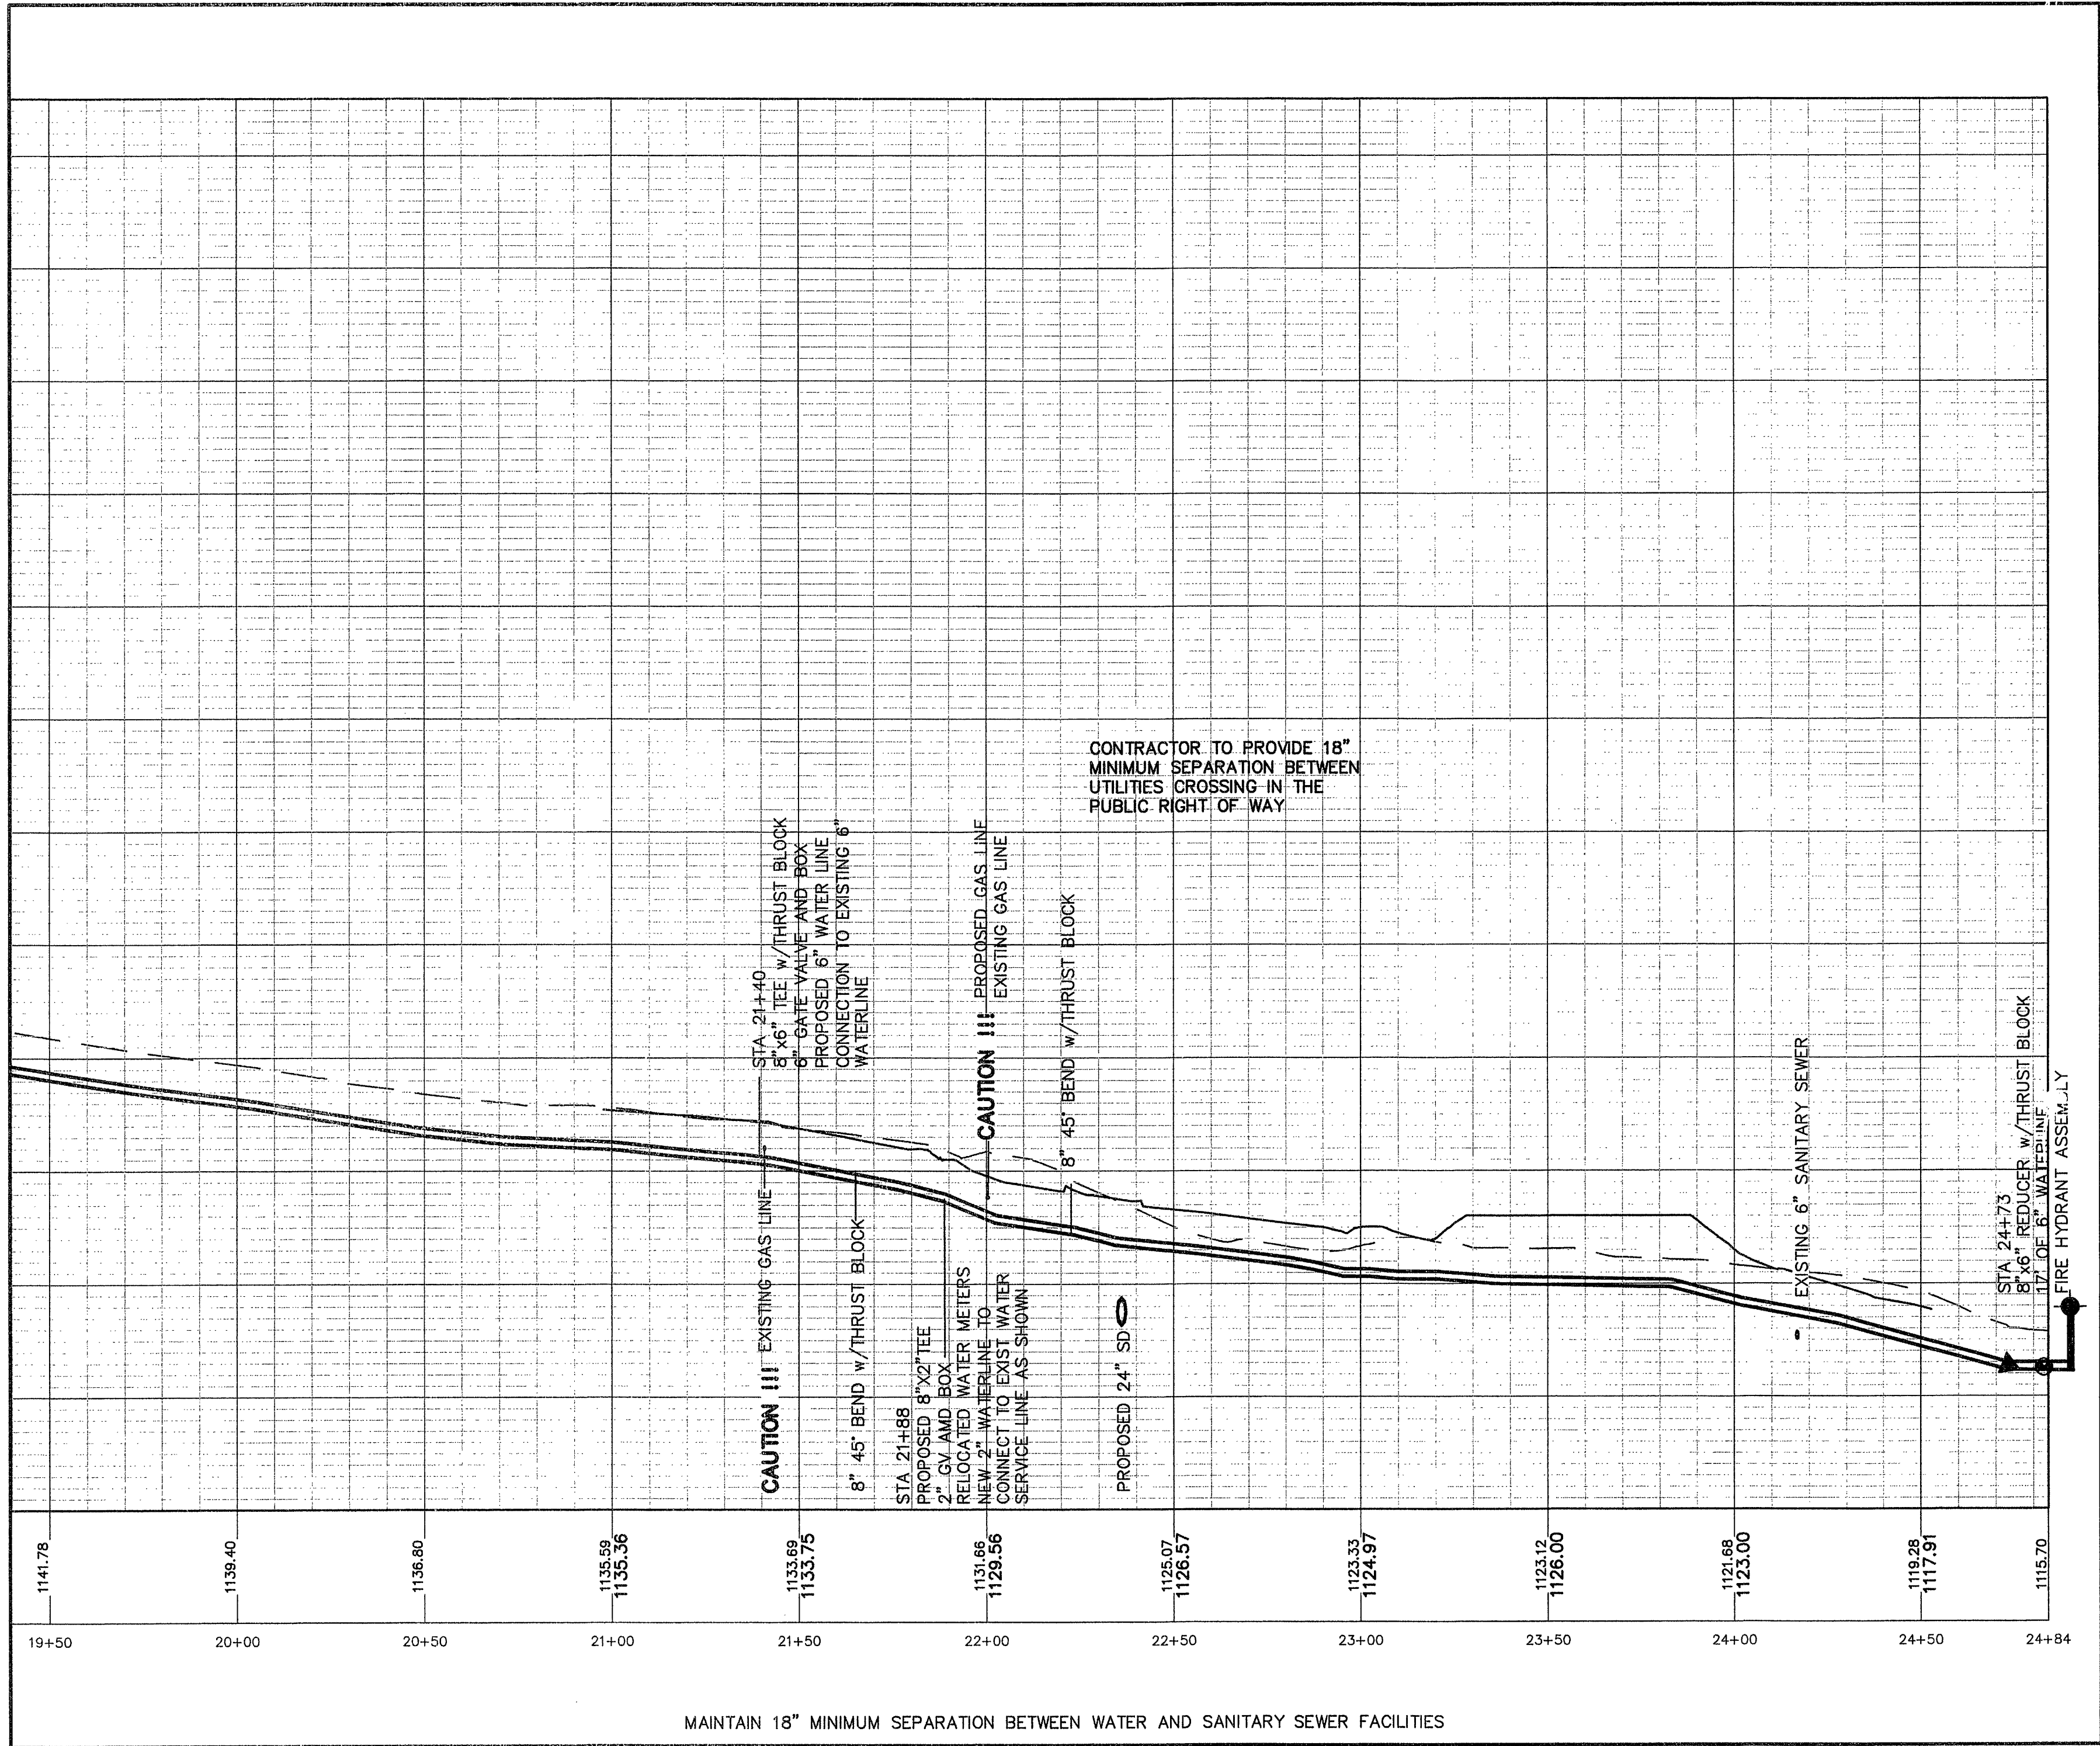

ALL PIPE BEDDING MATERIAL AND
PLACEMENT SHALL COMPLY WITH
LATEST VDOT SPECIFICATIONS.

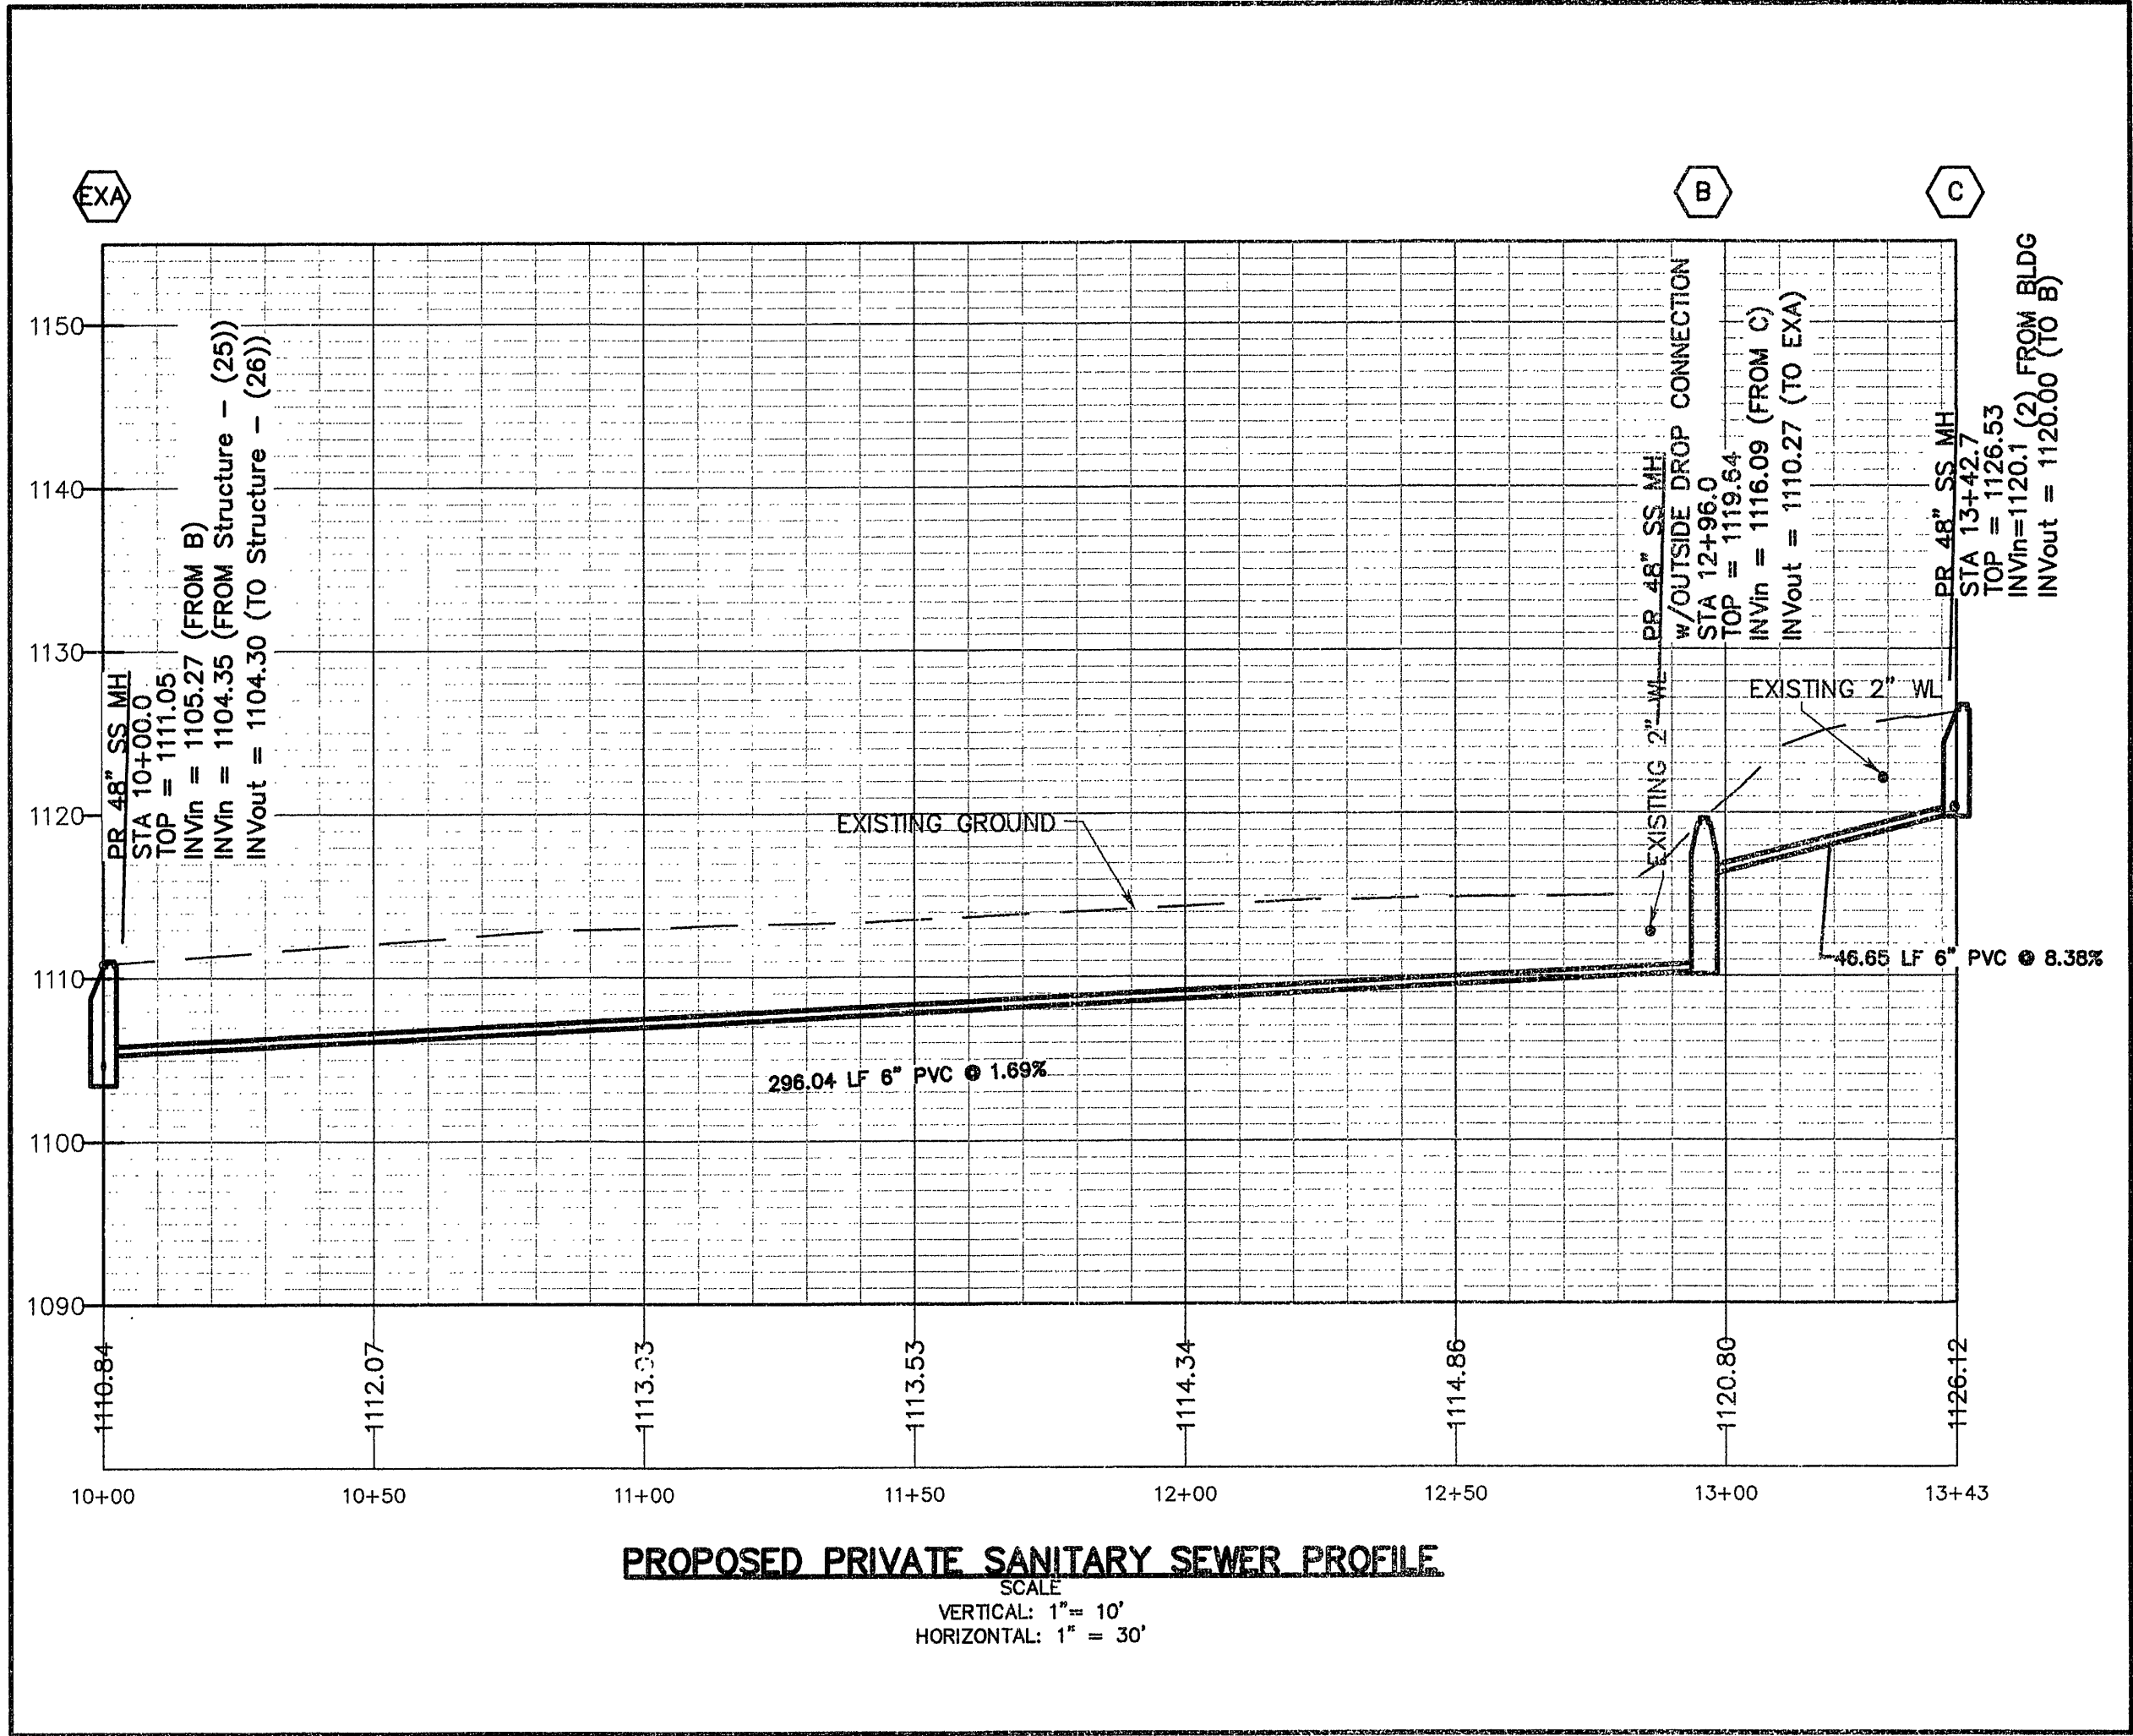

APPROVED




328 Mountain Avenue S.W.
Roanoke, Virginia 24016
Phone: (540) 345-1110 Fax: (540) 345-5560
Email: info@gayneel.com

DATE	PROJECT	DESIGNED	DRAWN	CHECKED
05/12/09	08/12/02	BLM	LHS	TWK

mark	date	by	description



28 West Church Ave
Roanoke, VA 24011
(540) 344-1212 / fax (540) 344-1321

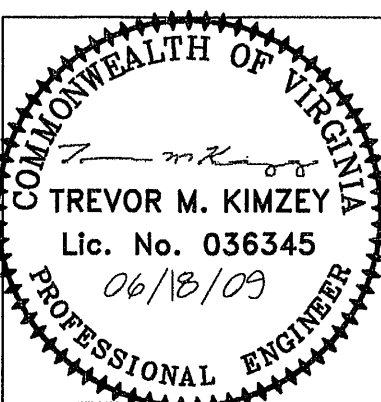

PROJECT GREEN VALLEY ELEMENTARY SCHOOL 2009 RENOVATIONS & ADDITIONS
ROANOKE COUNTY PUBLIC SCHOOLS
3338 OVERDALE RD
ROANOKE, VA
DRAWING
SANTARY SEWER AND WATERLINE PROFILES

GNI JN 2053.0

SHEET

C4-04