
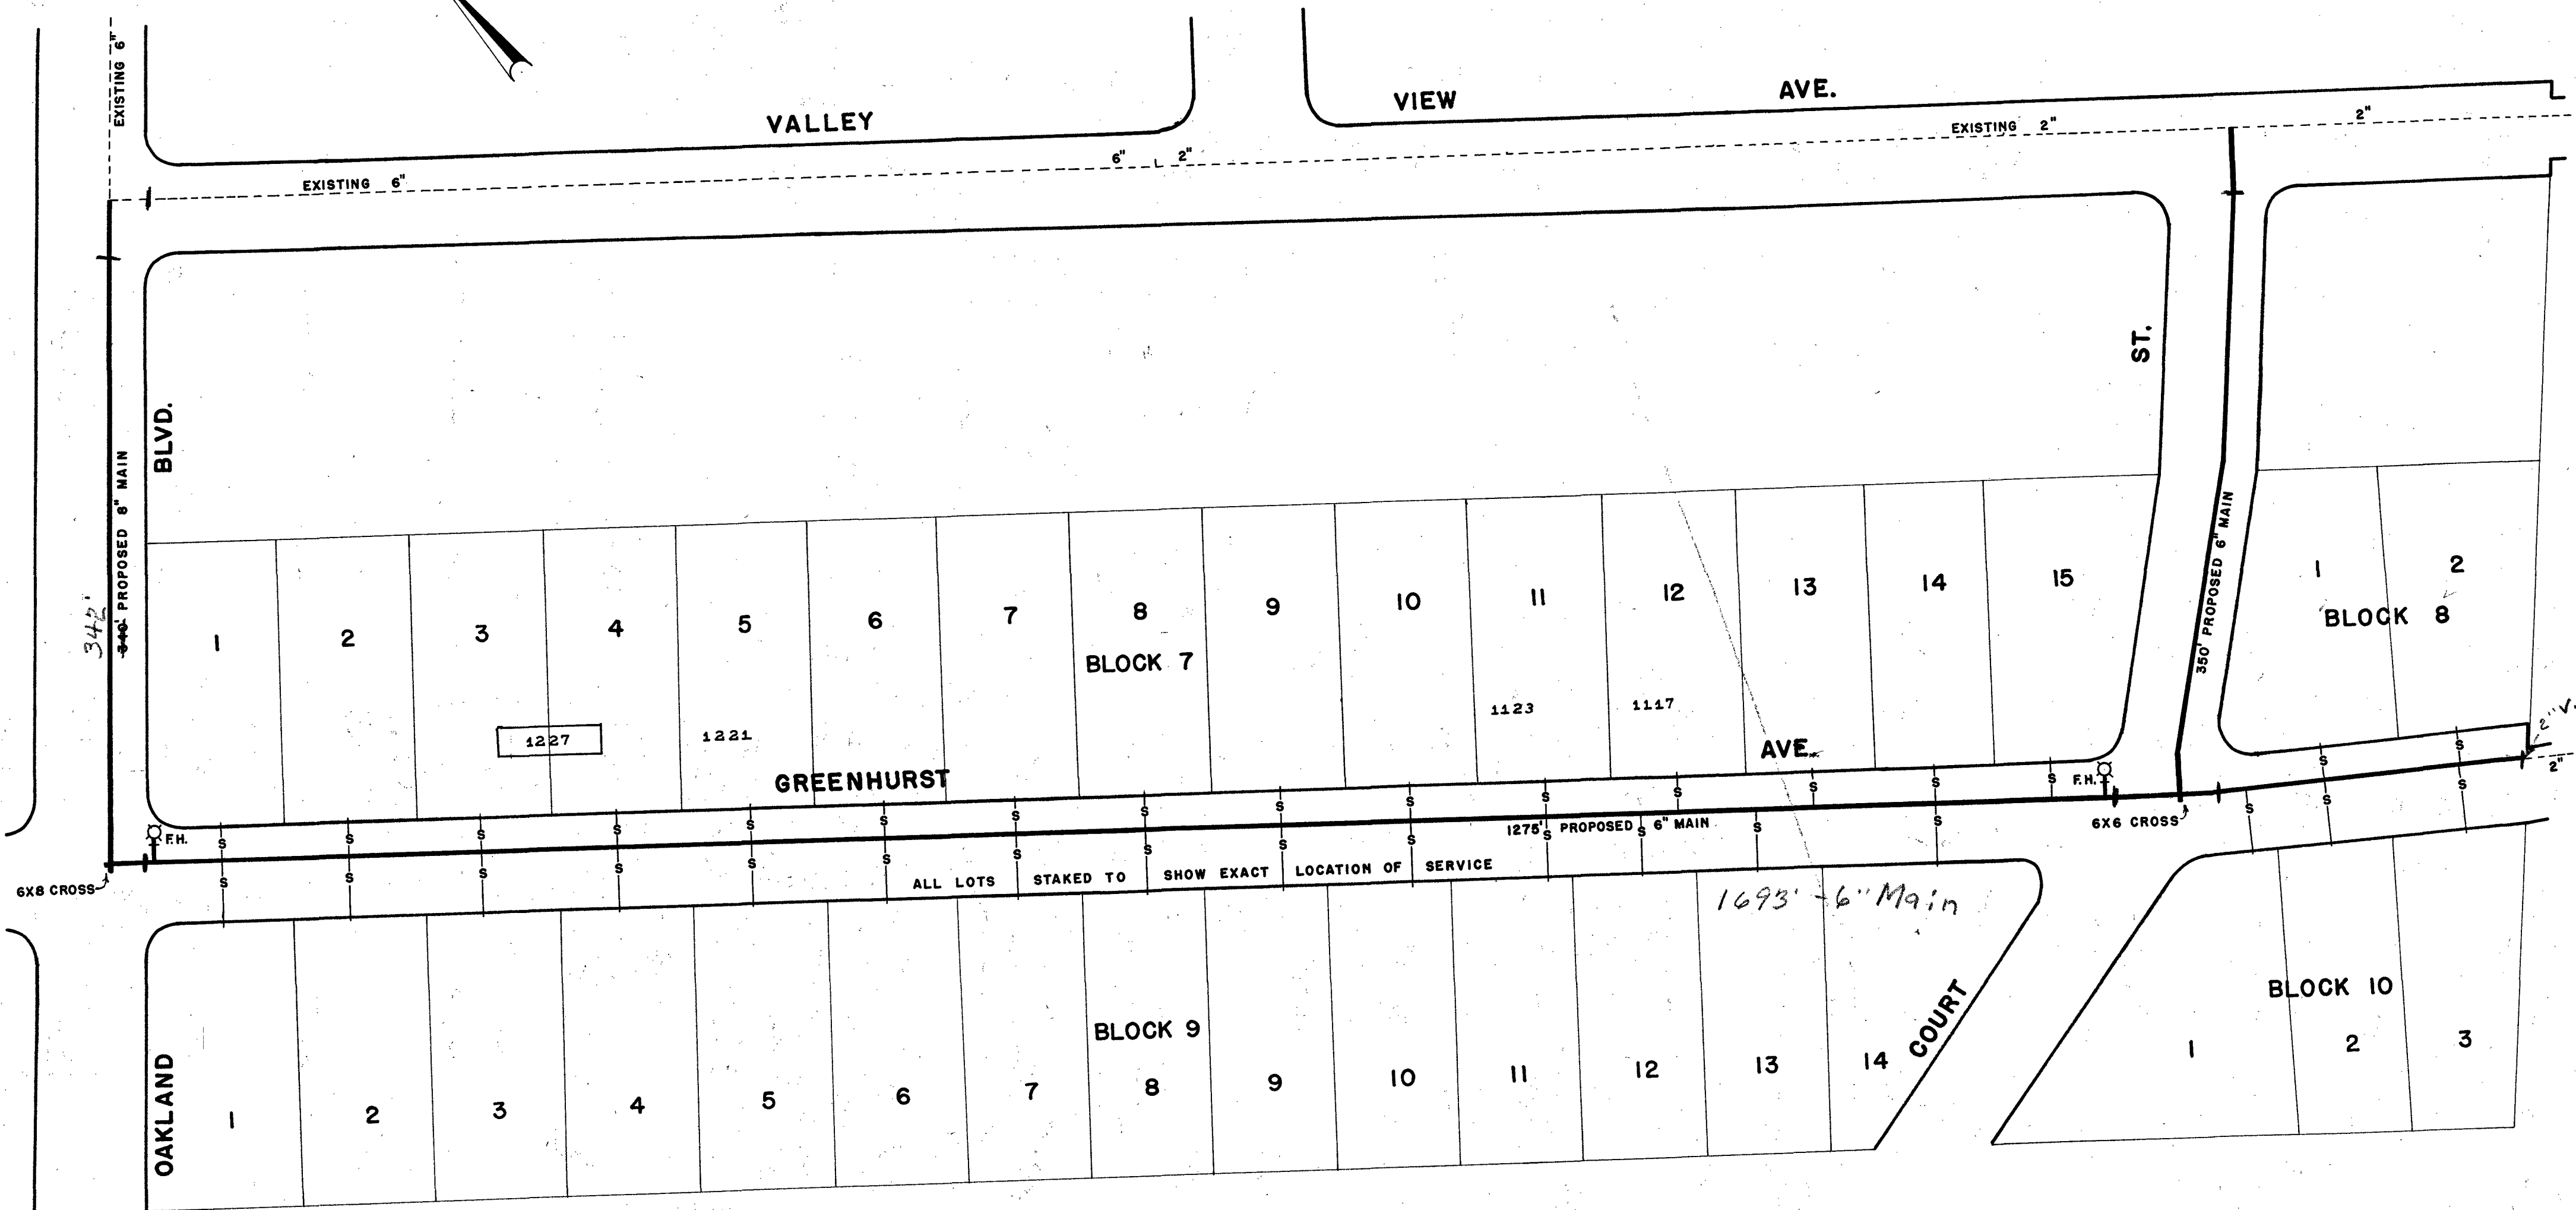


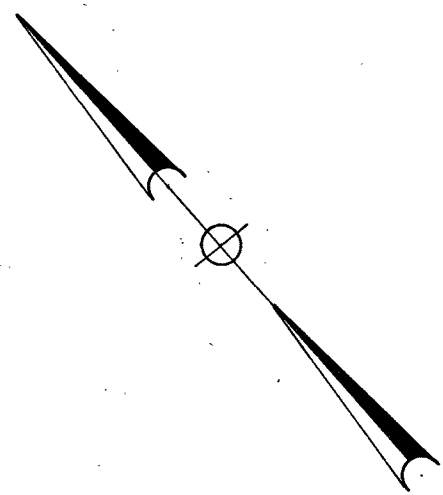

FINAL PLAN ONLY FOR WATER SYSTEM
MAINS, VALVES, FIRE HYDRANTS AND SERVICIES

APPROVED:

[Signature]
MGR. ROANOKE WATER DEPARTMENT

8-11-53
DATE

[Signature]
AGENT FOR ROANOKE PLANNING BOARD

Aug 11, 1953
DATE

[Signature]
CITY ENGINEER OF ROANOKE, VA.

8-11-53
DATE

[Signature]
DIRECTOR OF PUBLIC WORKS

8-11-53
DATE

PROPERTY OF J.D. CRAIG AND J.E. EMORE

on Disc Map.
Completed 10-14-53

PROPOSED MAIN EXTENSION
IN
ROUND HILL PARK - SECT. 4
GREENHURST AVE.

JULY 30, 1953

SCALE: 1" = 60'