


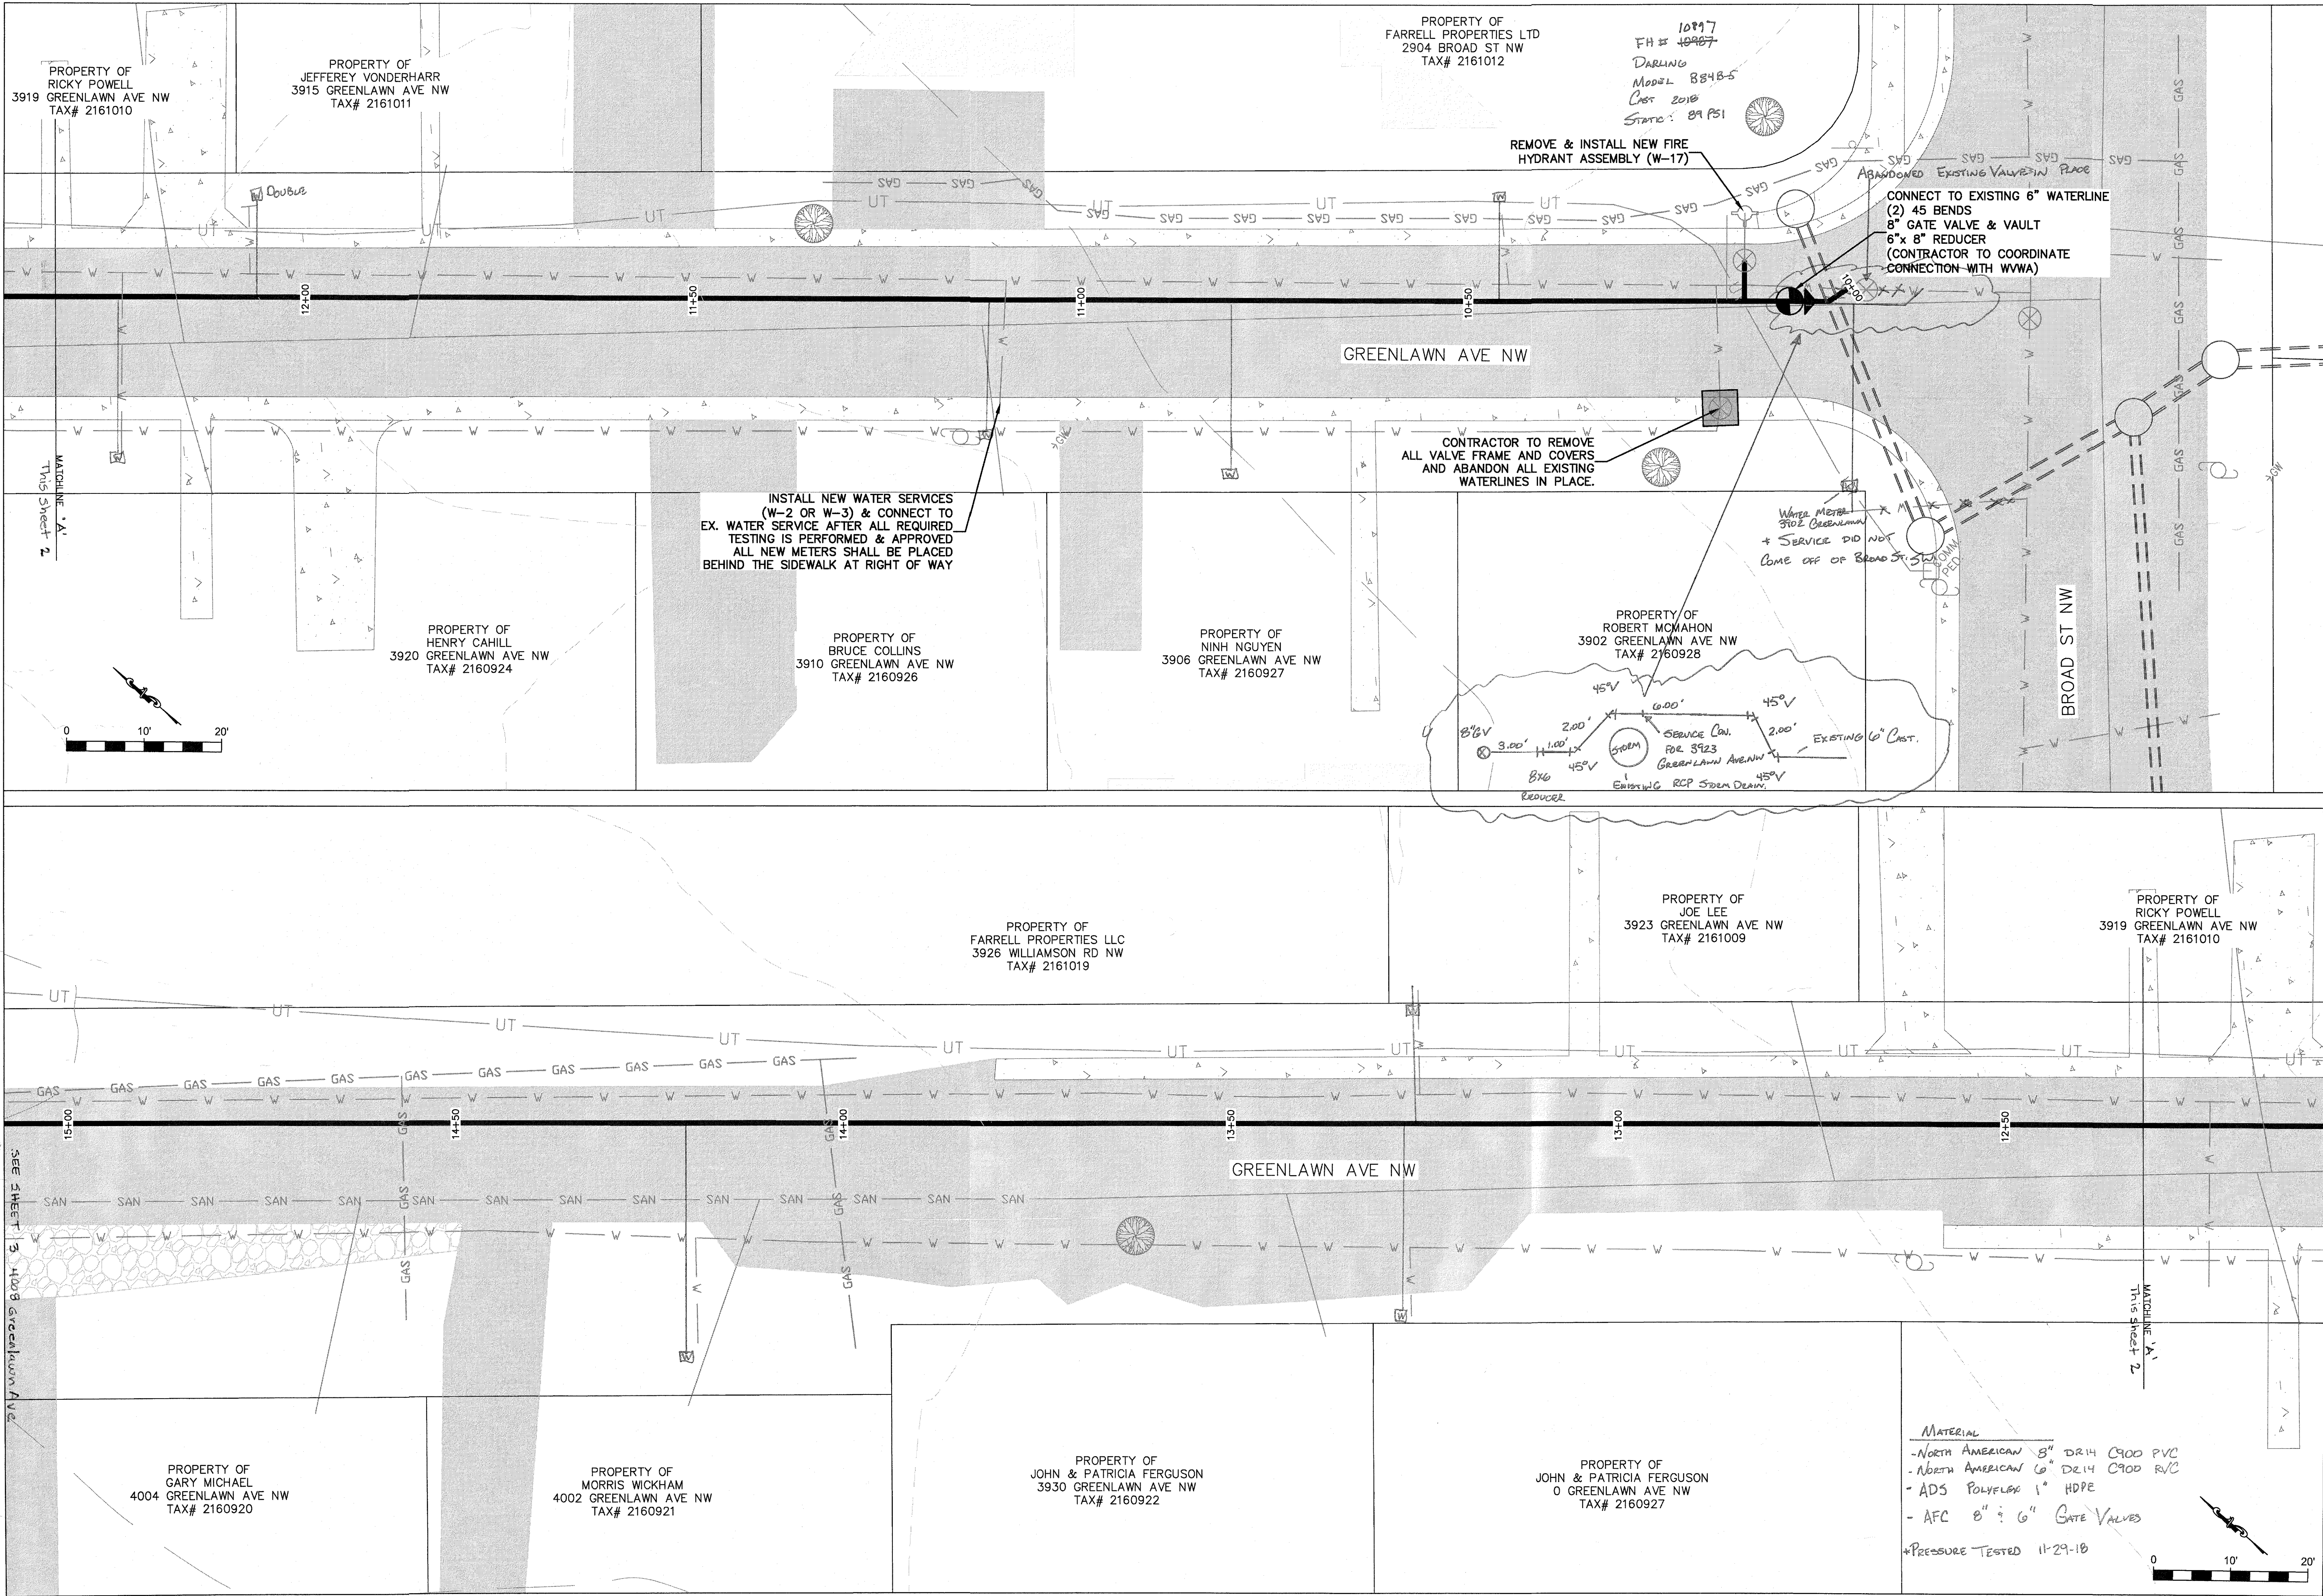

WESTERN VIRGINIA

WATER AUTHORITY

ENGINEERING SERVICES
601 S JEFFERSON ST, SUITE 300
ROANOKE, VA 24011
540-853-5700

COMMONWEALTH OF VIRGINIA

W. NICHOLAS ROBERTSON
Lic. No. 0402052204
8/31/18
PROFESSIONAL ENGINEER

GREENLAWN WATER
(WCP-313)

PLAN 1

Rev	Description	Date	By

Designed: AAS
Drawn: AAS
Checked: WNR
Approved: WNR
Date: 8/31/18
Project: 2

Sheet 2 of 5