



PLAN	SURVEYED	DATE
	PLOTTED	BY
	NOTE BOOK	NO.
	ALIGNMENT CHECKED	RT. OF WAY CHECKED

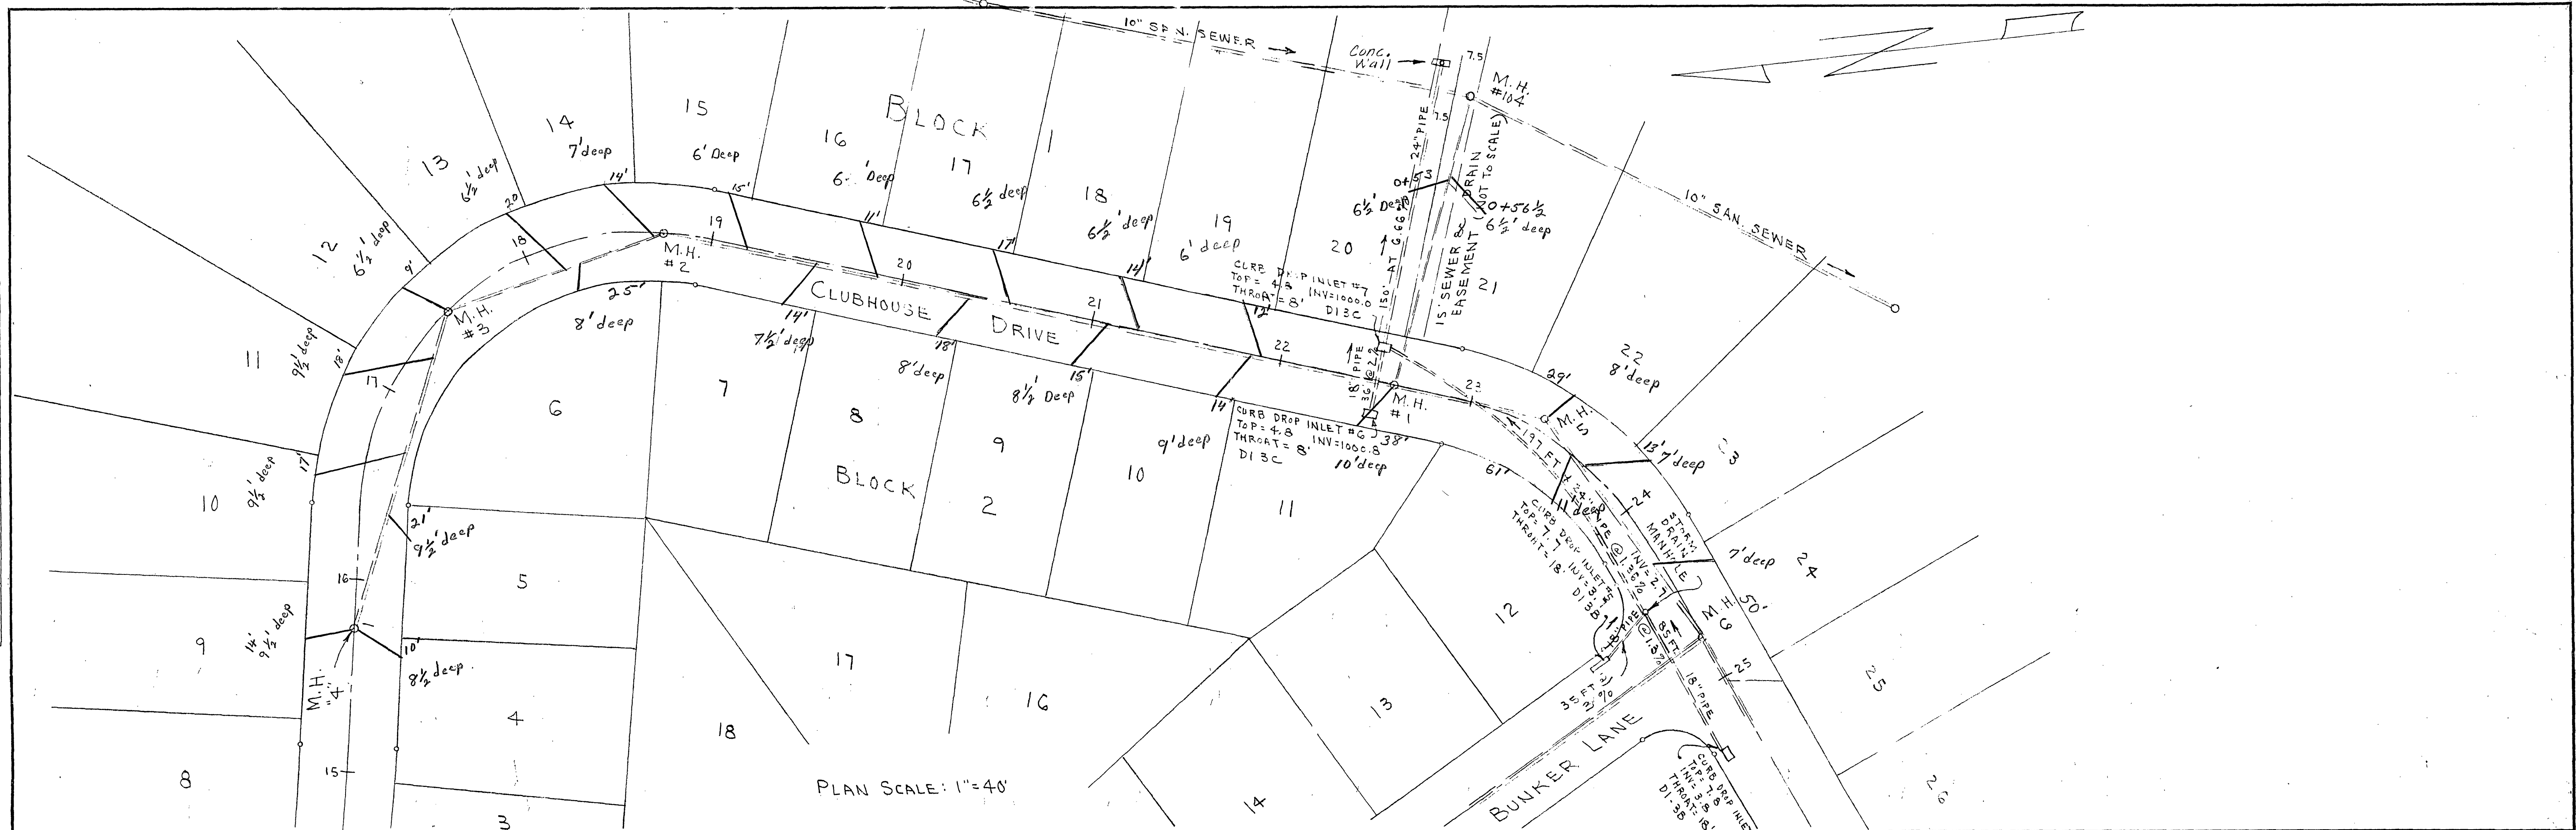

PROFILE	SURVEYED	DATE
	PLOTTED	BY
	NOTE BOOK	NO.
	GRADES CHECKED	STRUCTURE NOTATIONS CHKD.

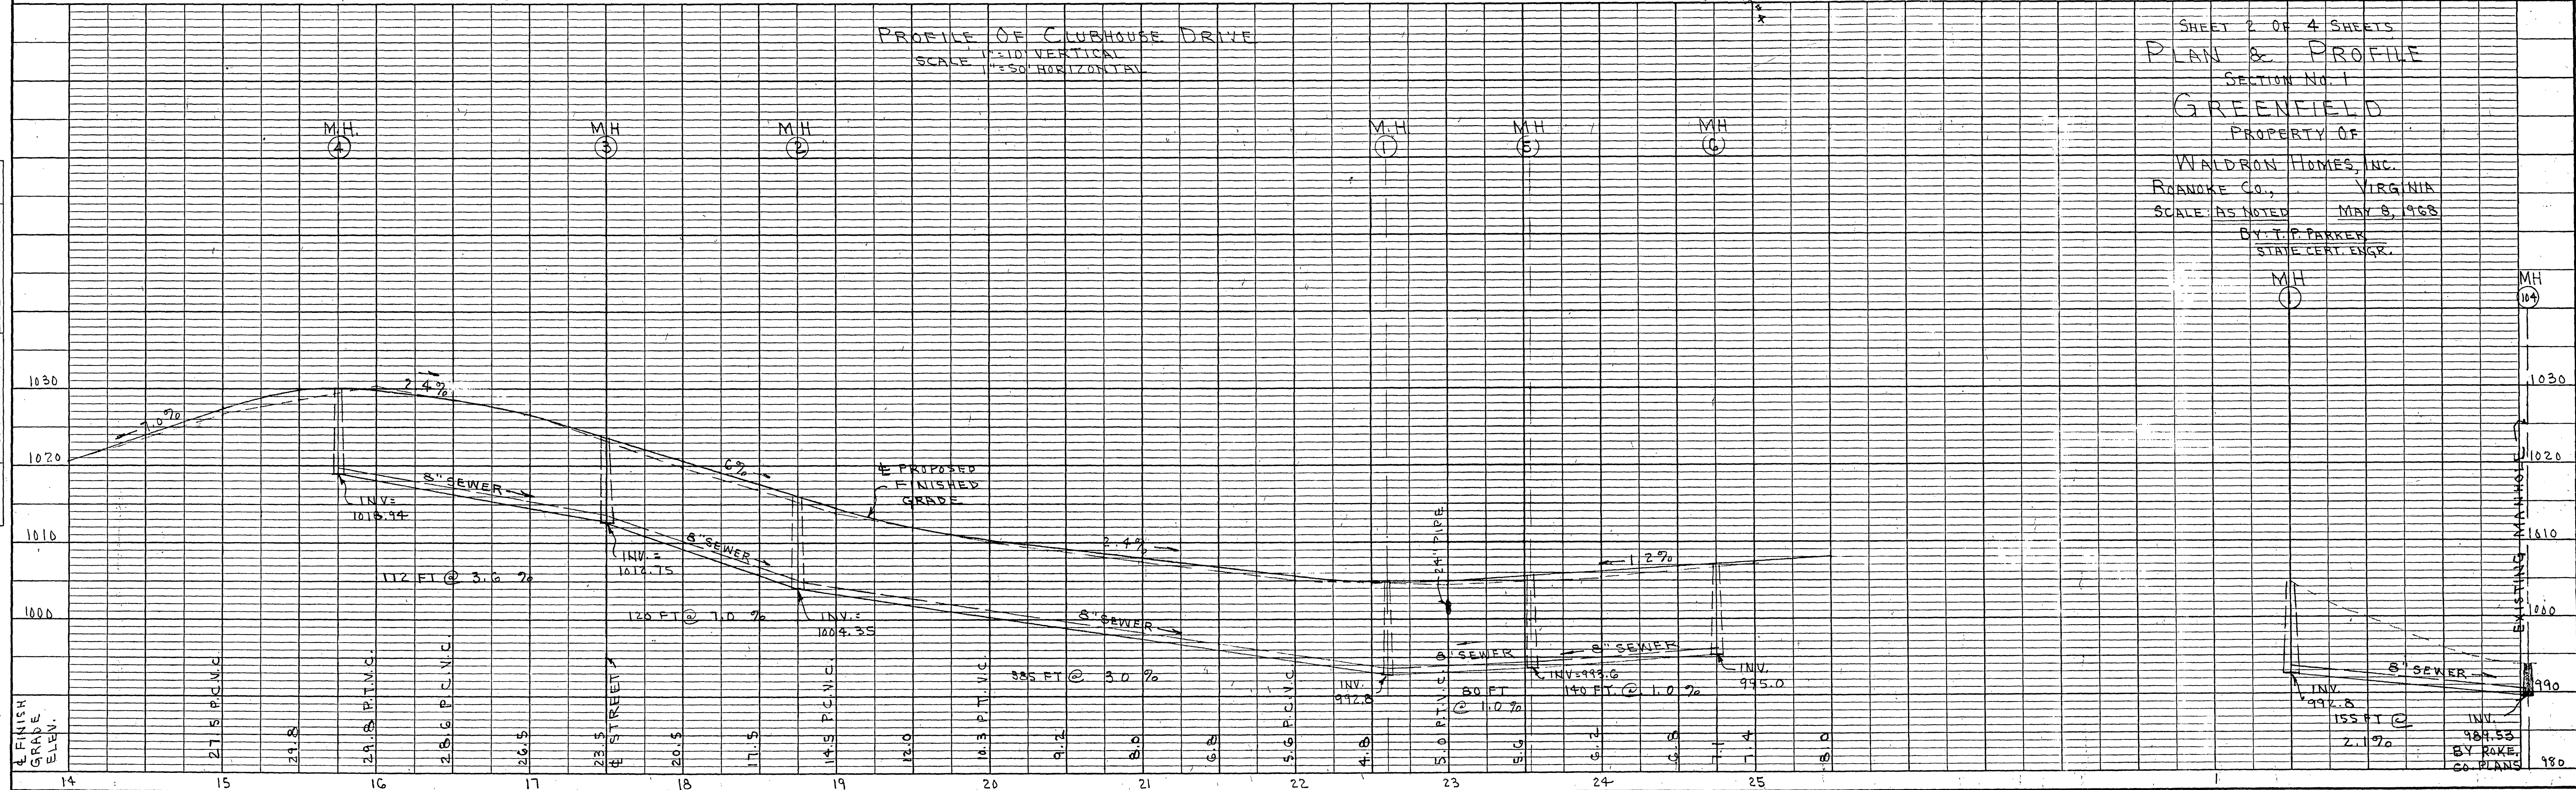

SHEET 2 OF 4 SHEETS
PLAN & PROFILE
SECTION NO. 1
GREENFIELD
PROPERTY OF
WALDRON HOMES, INC.
RANOKE Co., VIRGINIA
SCALE AS NOTED MAY 8, 1968
BY T. P. PARKER
STATE CERT. ENGR.

Greenfield #1