
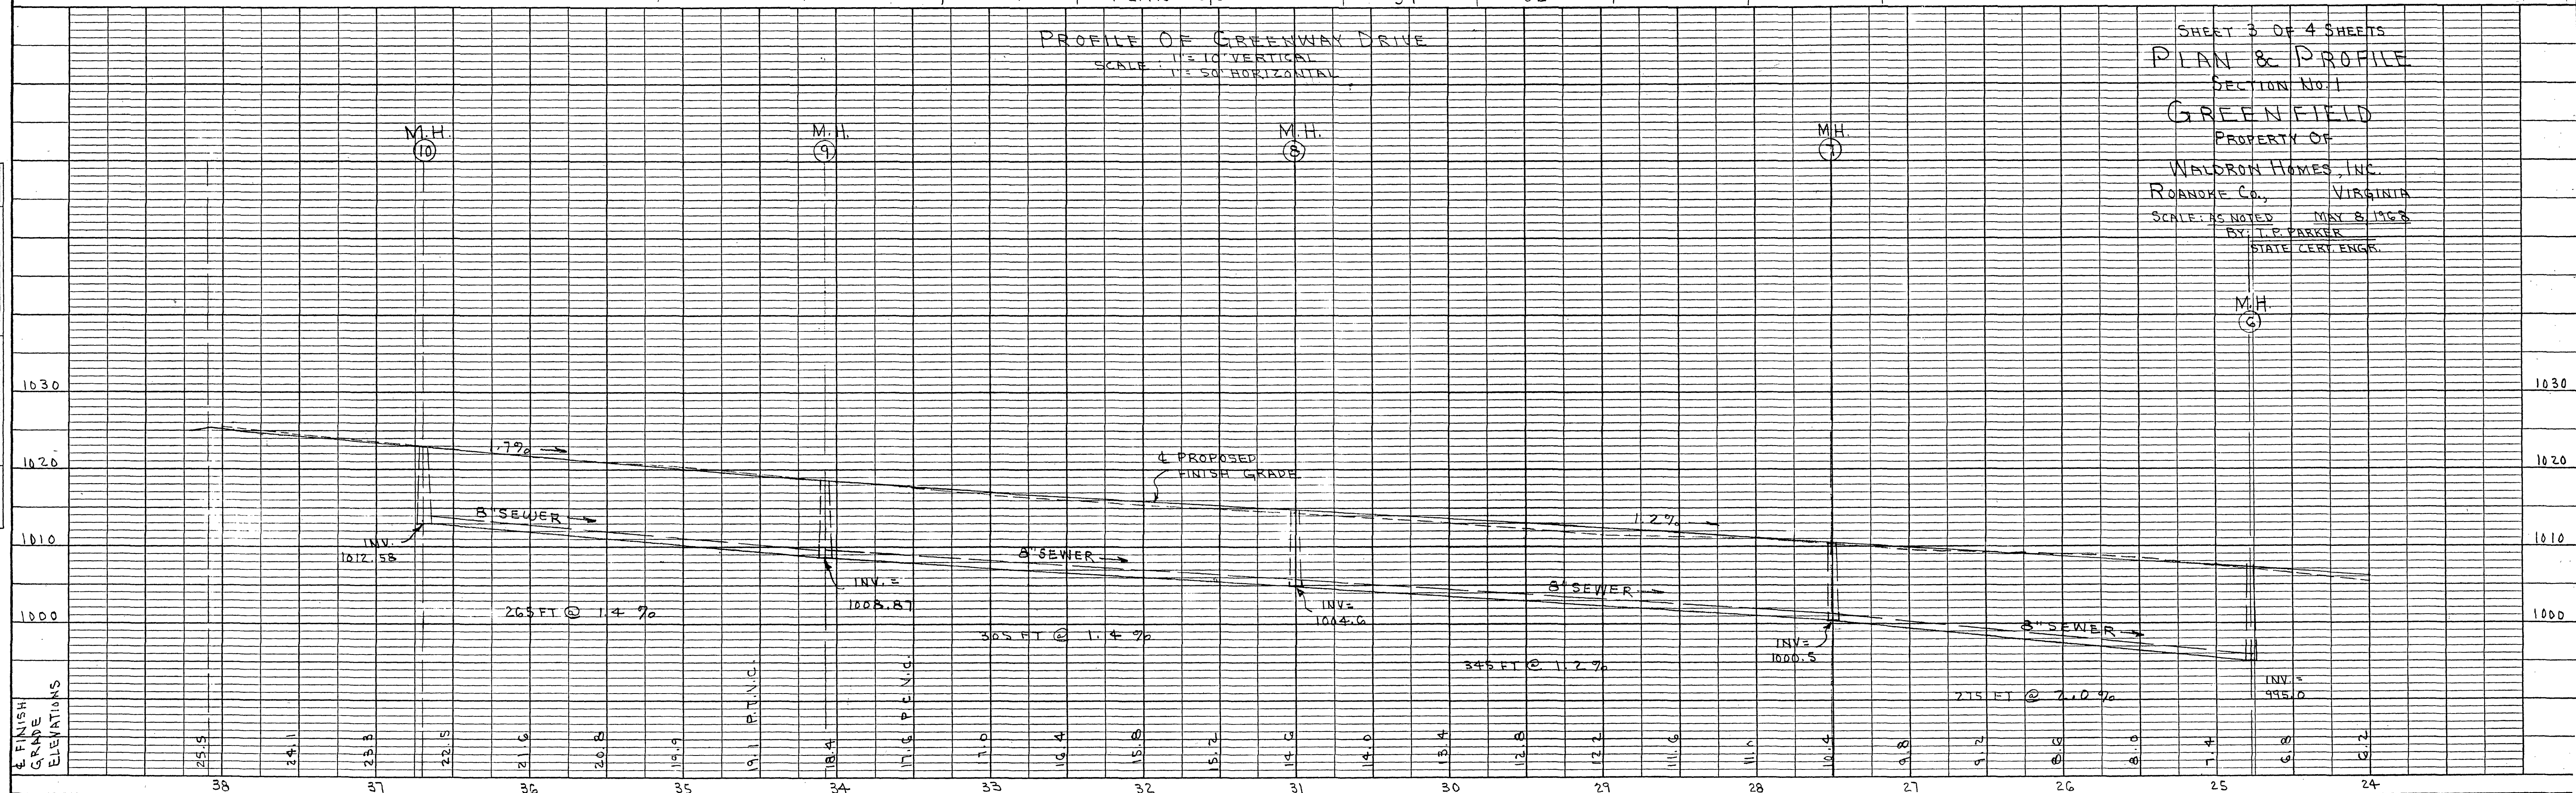


PLAN	SURVEYED	DATE
	NOTED	BY
	NOTE BOOK	ALIGNED
	RT. OF WAY	CHECKED

PROFILE	SURVEYED	DATE
	NOTED	BY
	NOTE BOOK	ALIGNED
	STRUCTURE	NOTED

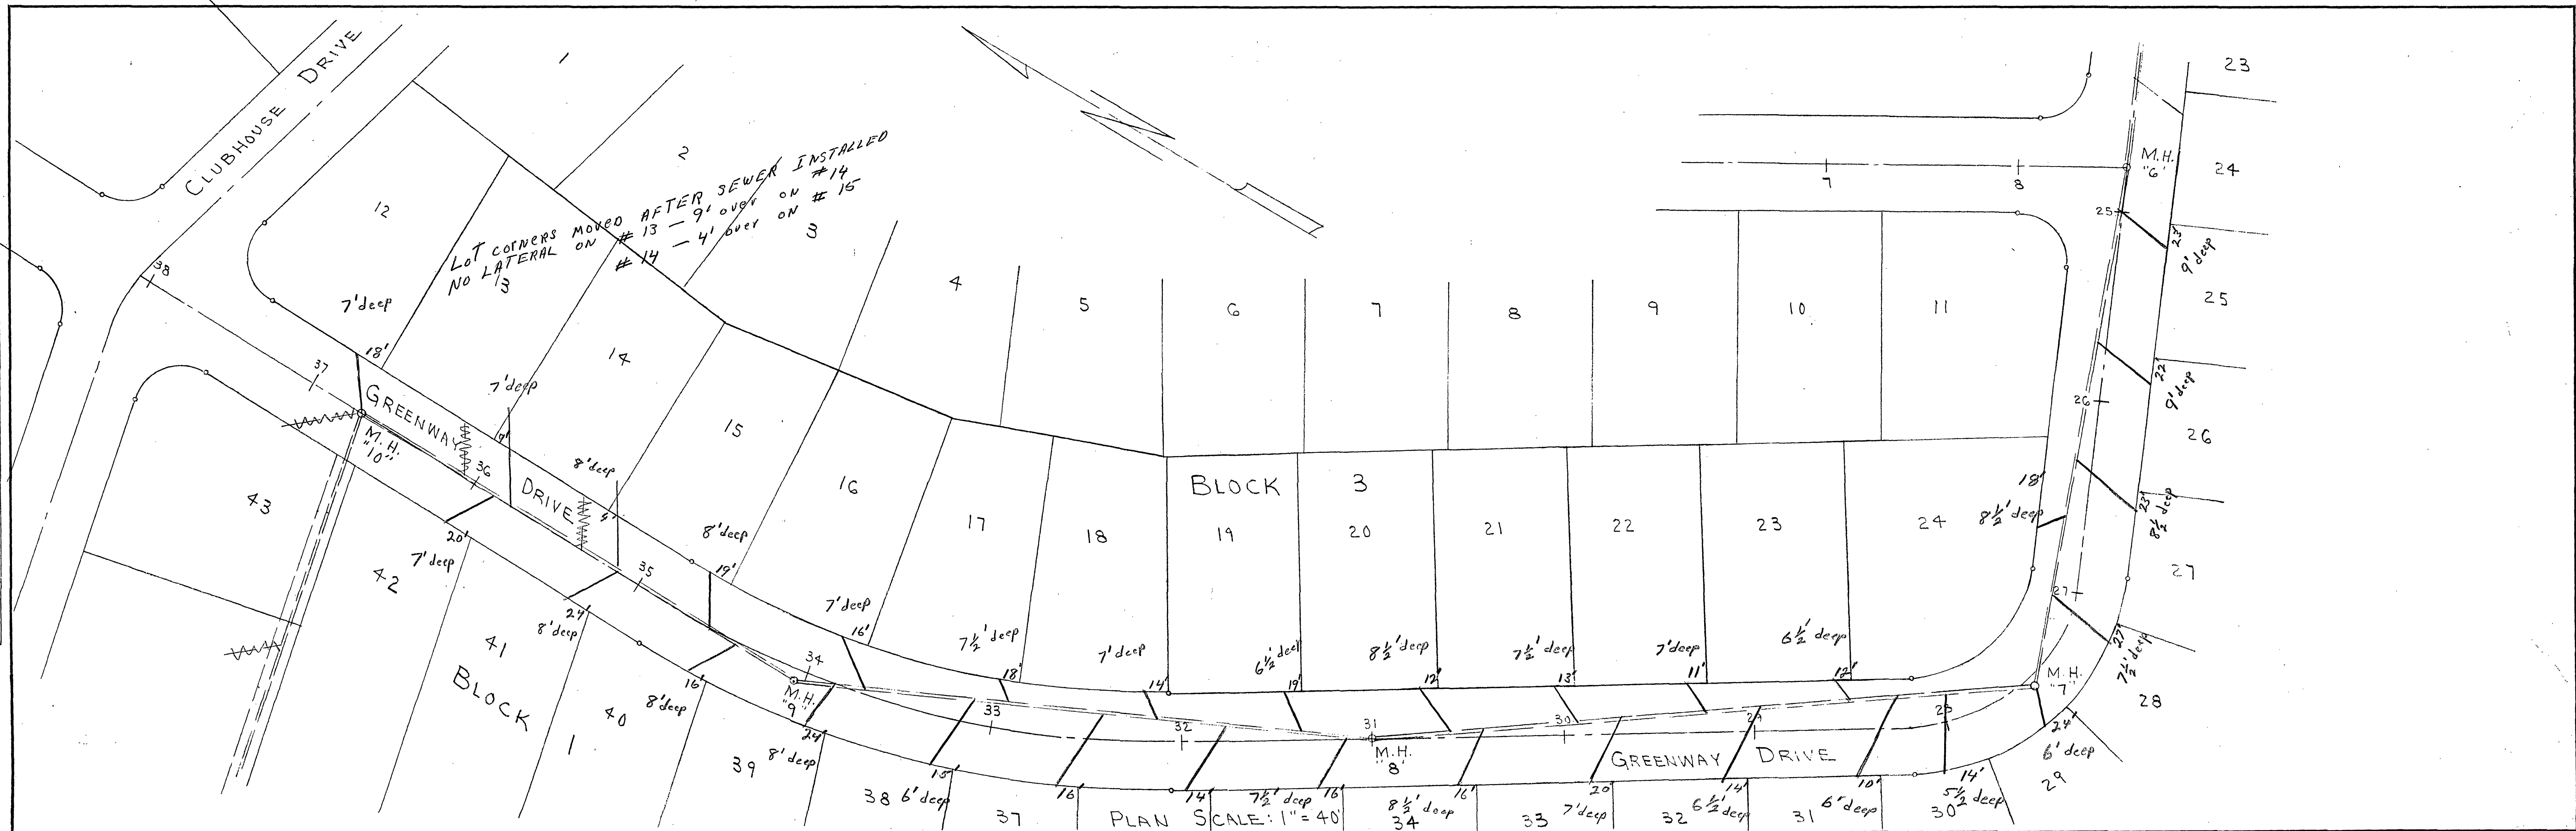

SHEET 3 OF 4 SHEETS
 PLAN & PROFILE
 SECTION No. 1
 GREENFIELD
 PROPERTY OF
 WALDRON HOMES, INC.
 ROANOKE CO., VIRGINIA
 SCALE AS NOTED MAY 8, 1968
 BY: T. P. PARKER
 STATE CERT. ENGR.

Greenfield #1