
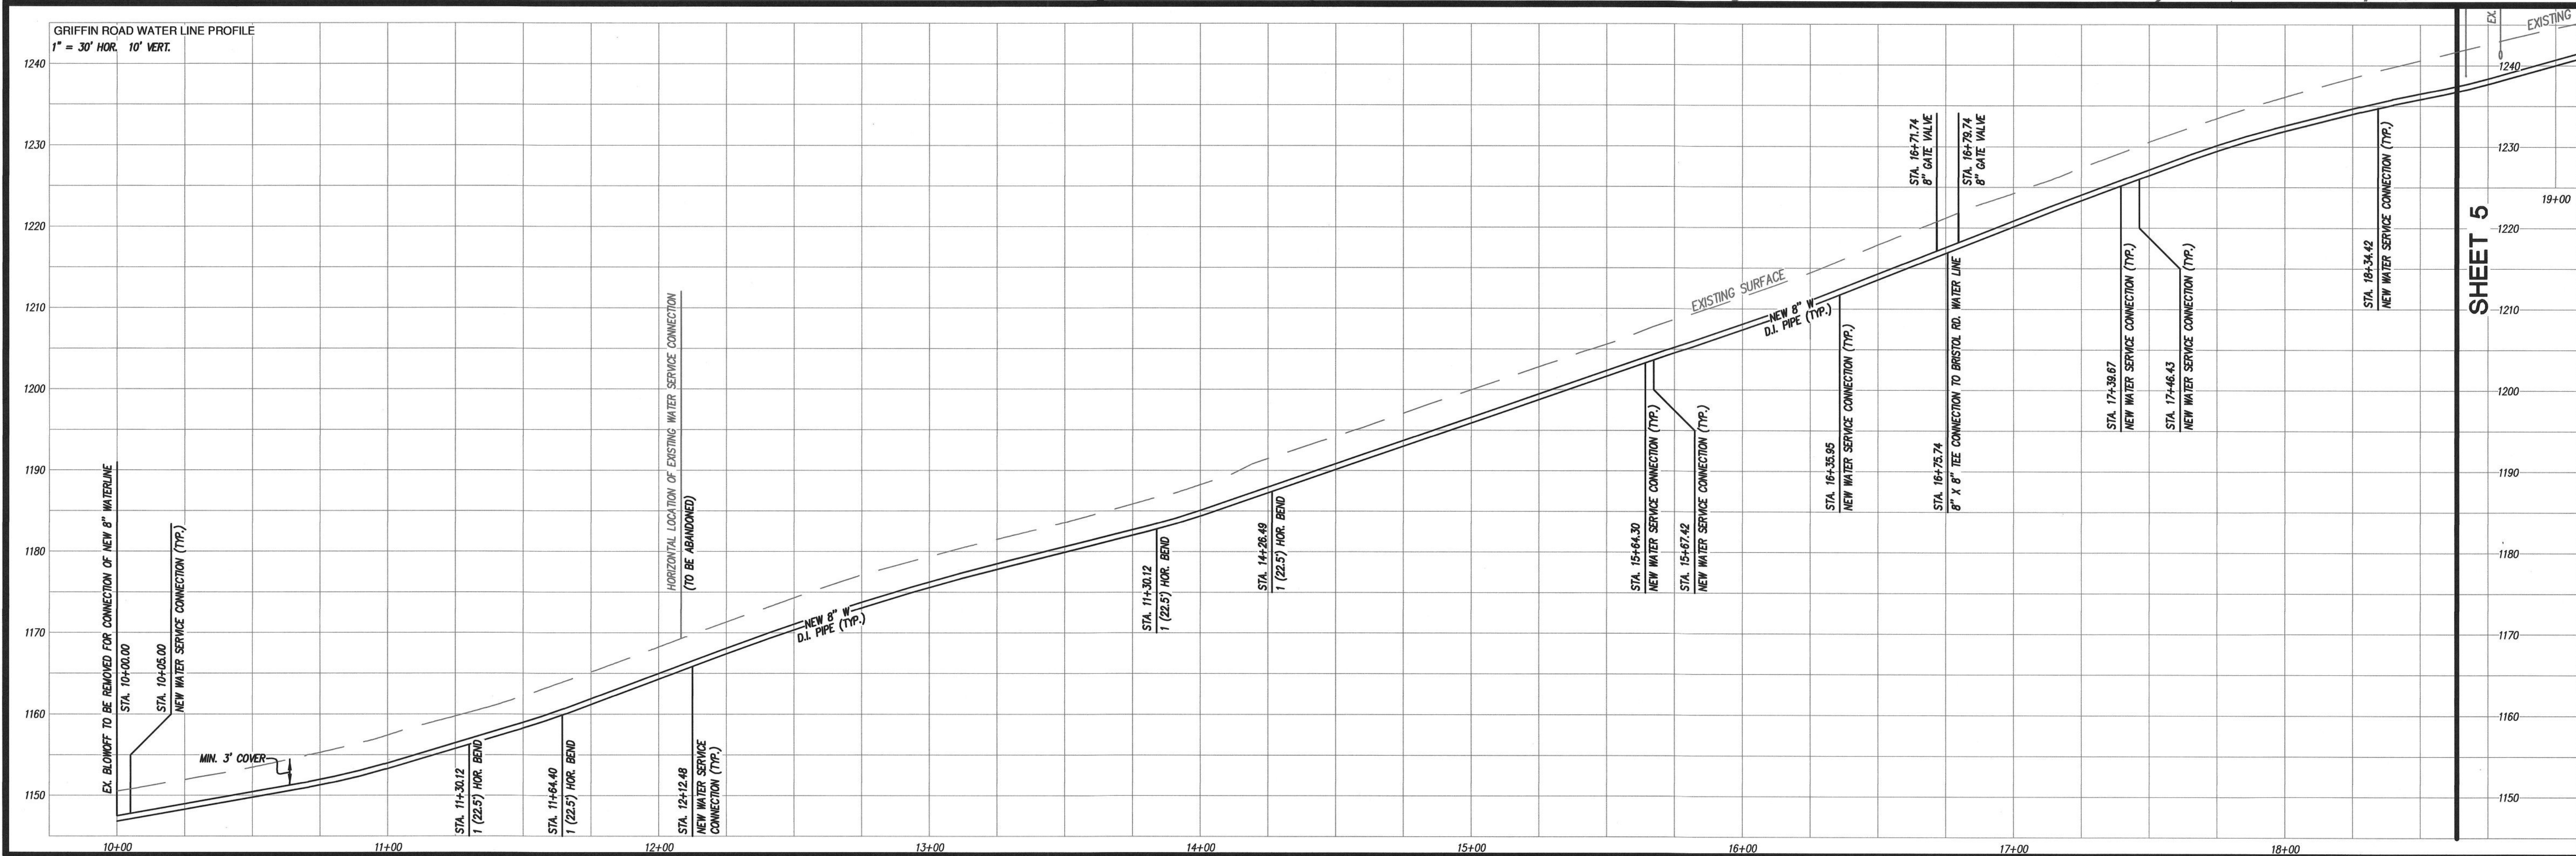
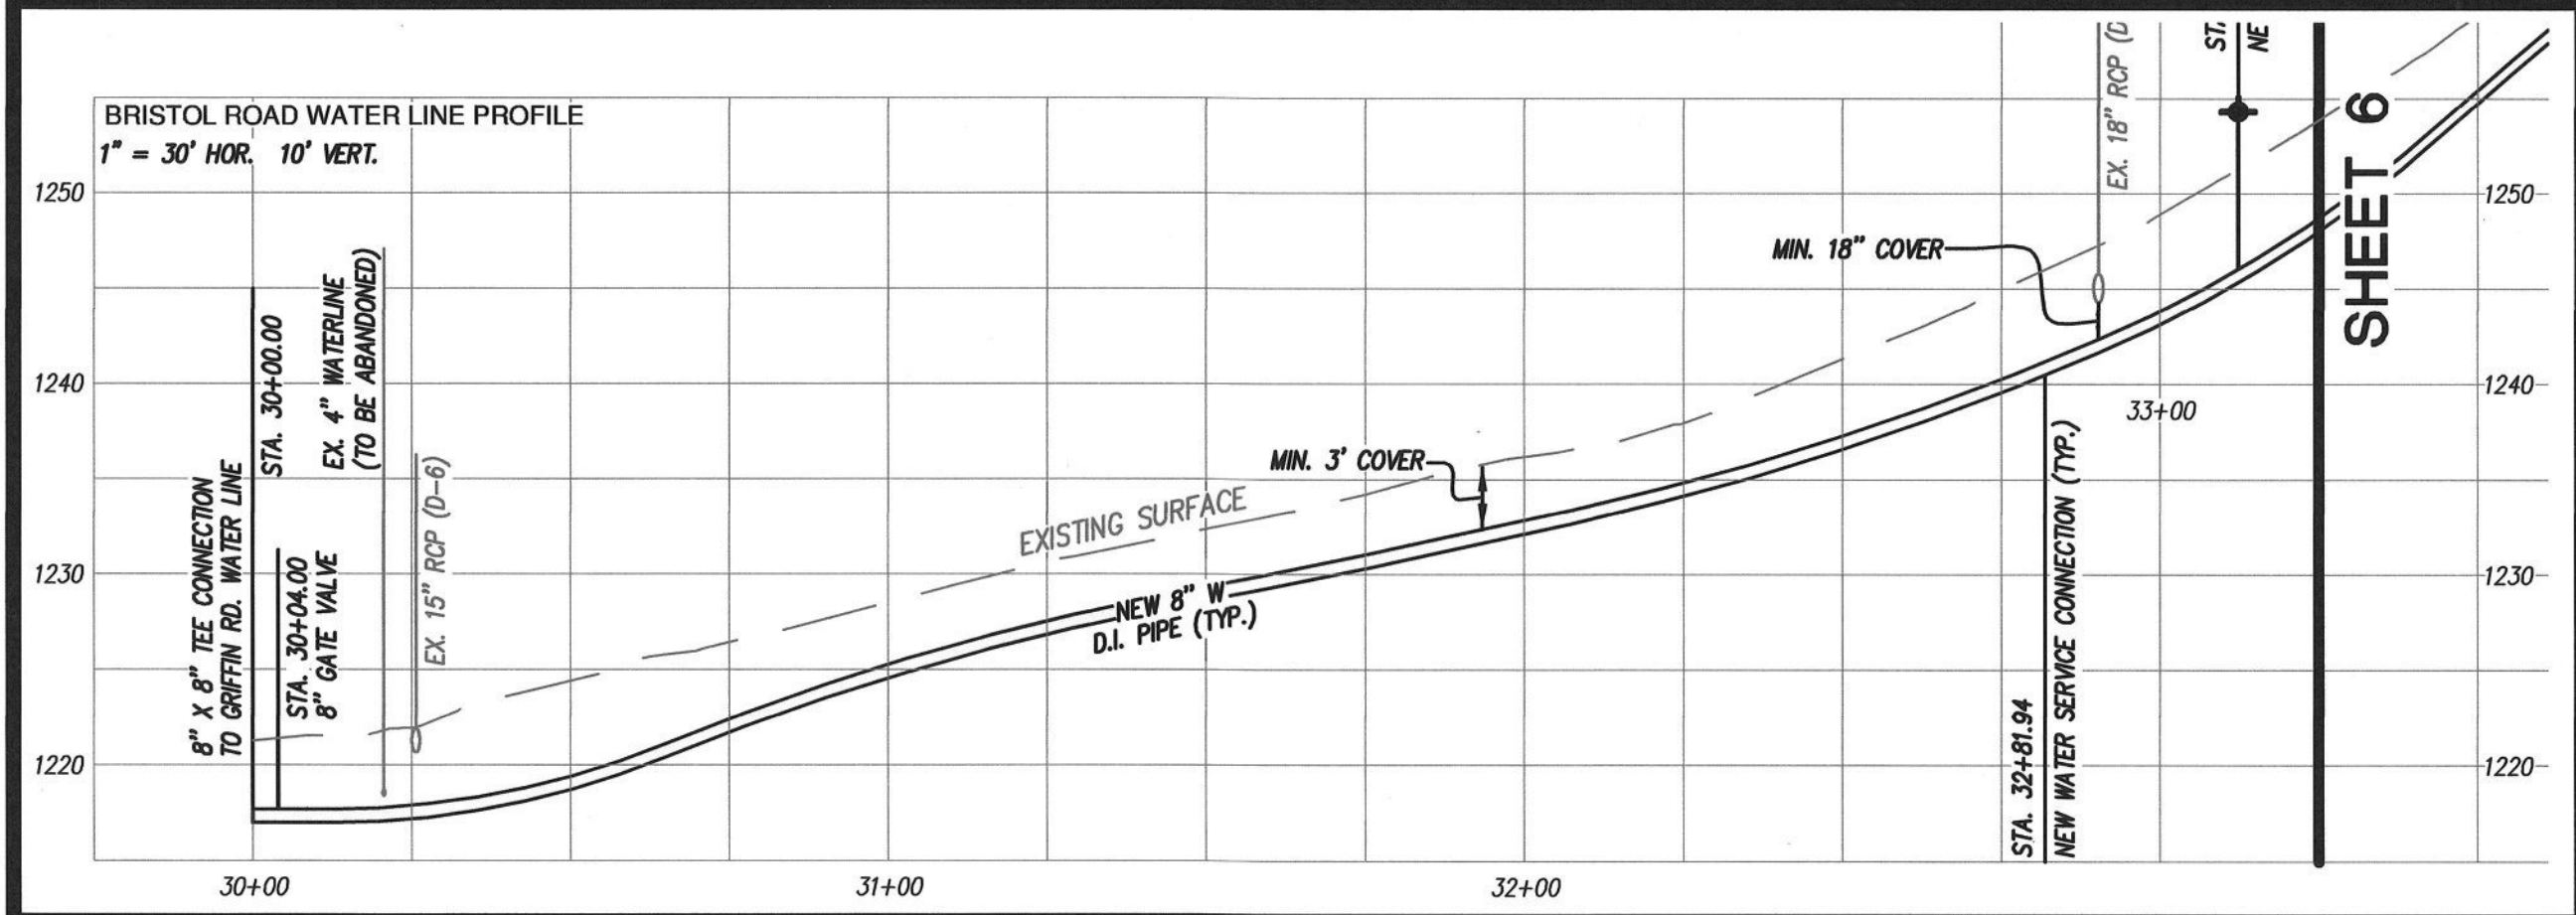


19034-comp-04-pp01.plt
w:\drawings\2019\034\01-engineering\02-design\19034-comp.dwg

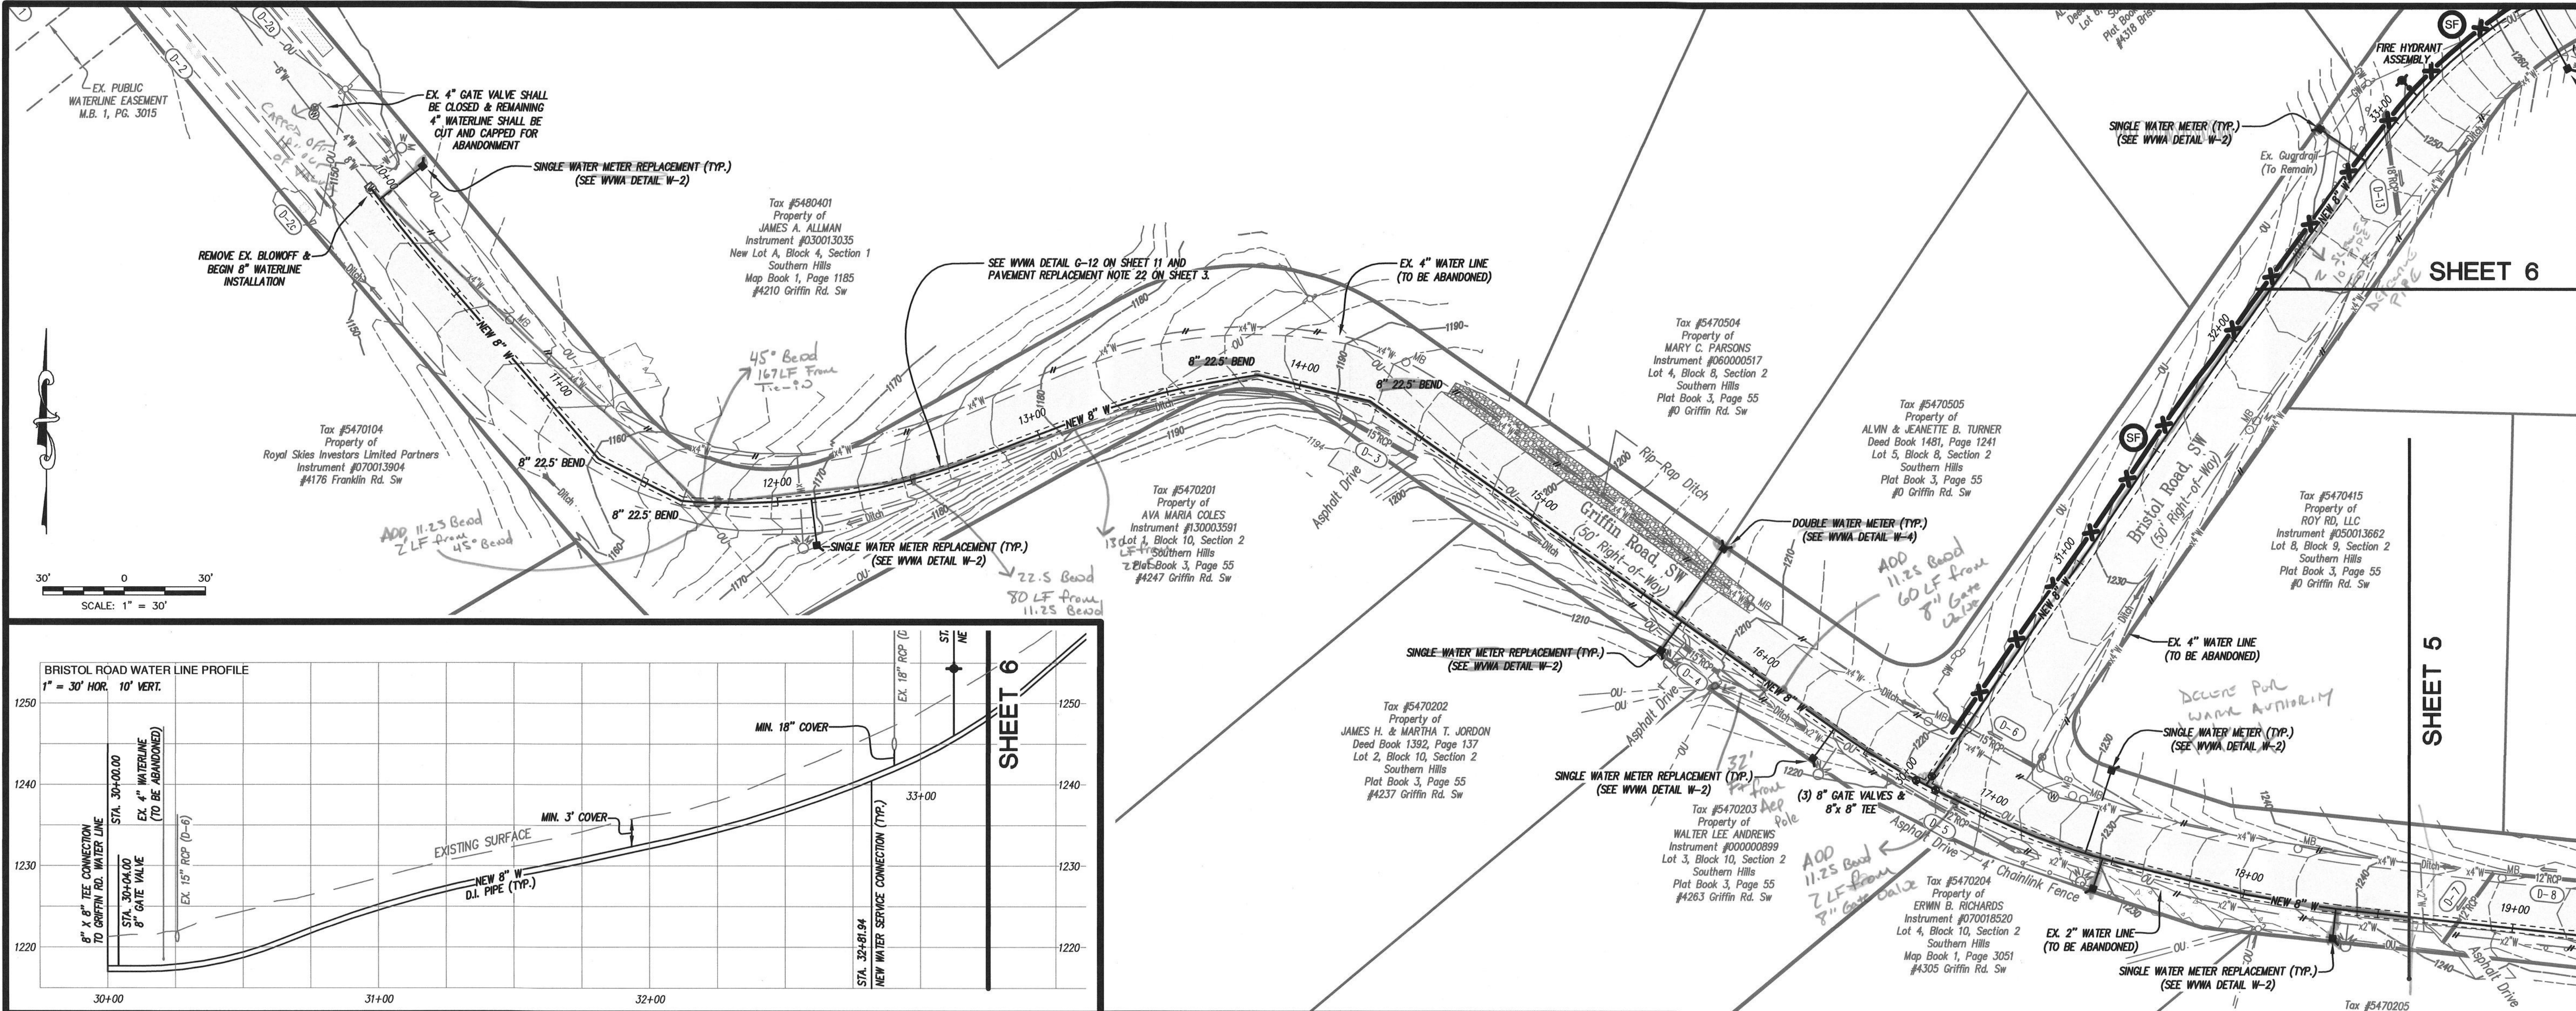

ENGINEERS | SURVEYORS | PLANNERS

Lumsden Associates, P.C.

4664 BRAMBLETON AVENUE
P.O. BOX 20669
ROANOKE, VIRGINIA 24018

PHONE: (540) 774-4411
FAX: (540) 772-9445
WWW.LUMSDENPC.COM

COMMONWEALTH OF VIRGINIA
ANDREW P. LUMSDEN
Lic. No. 052216
12/18/19
PROFESSIONAL ENGINEER

PLAN & PROFILE
EASTERN GRIFFIN ROAD

GRIFFIN / VAN WINKLE
WATERLINE REPLACEMENTS
PREPARED FOR
WESTERN VIRGINIA WATER AUTHORITY
SITUATED IN
THE CITY OF ROANOKE, VIRGINIA

REVISIONS	
NO.	DESCRIPTION
1	
2	
3	
4	
5	

DATE: December 18, 2019
SCALE: 1" = 30'
COMMISSION NO: 19-034

SHEET 4 OF 12