
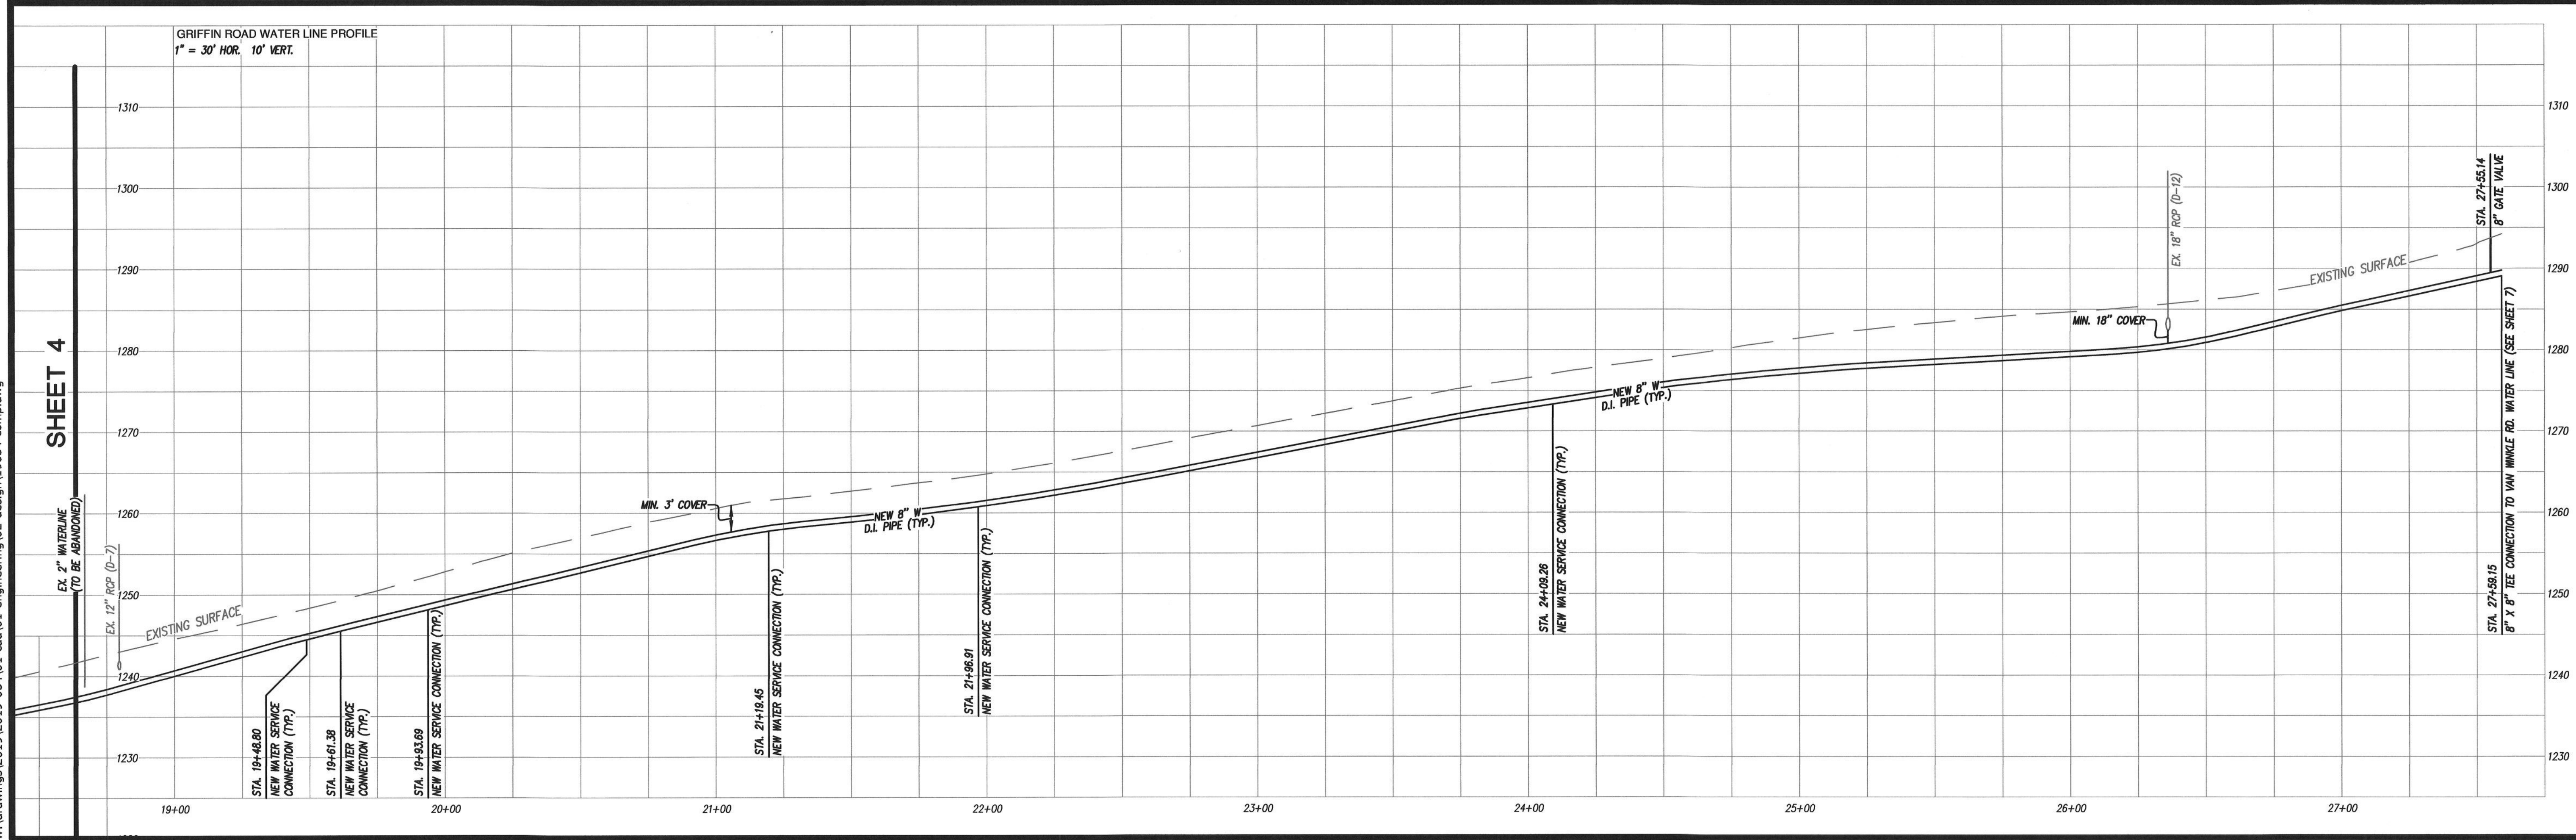


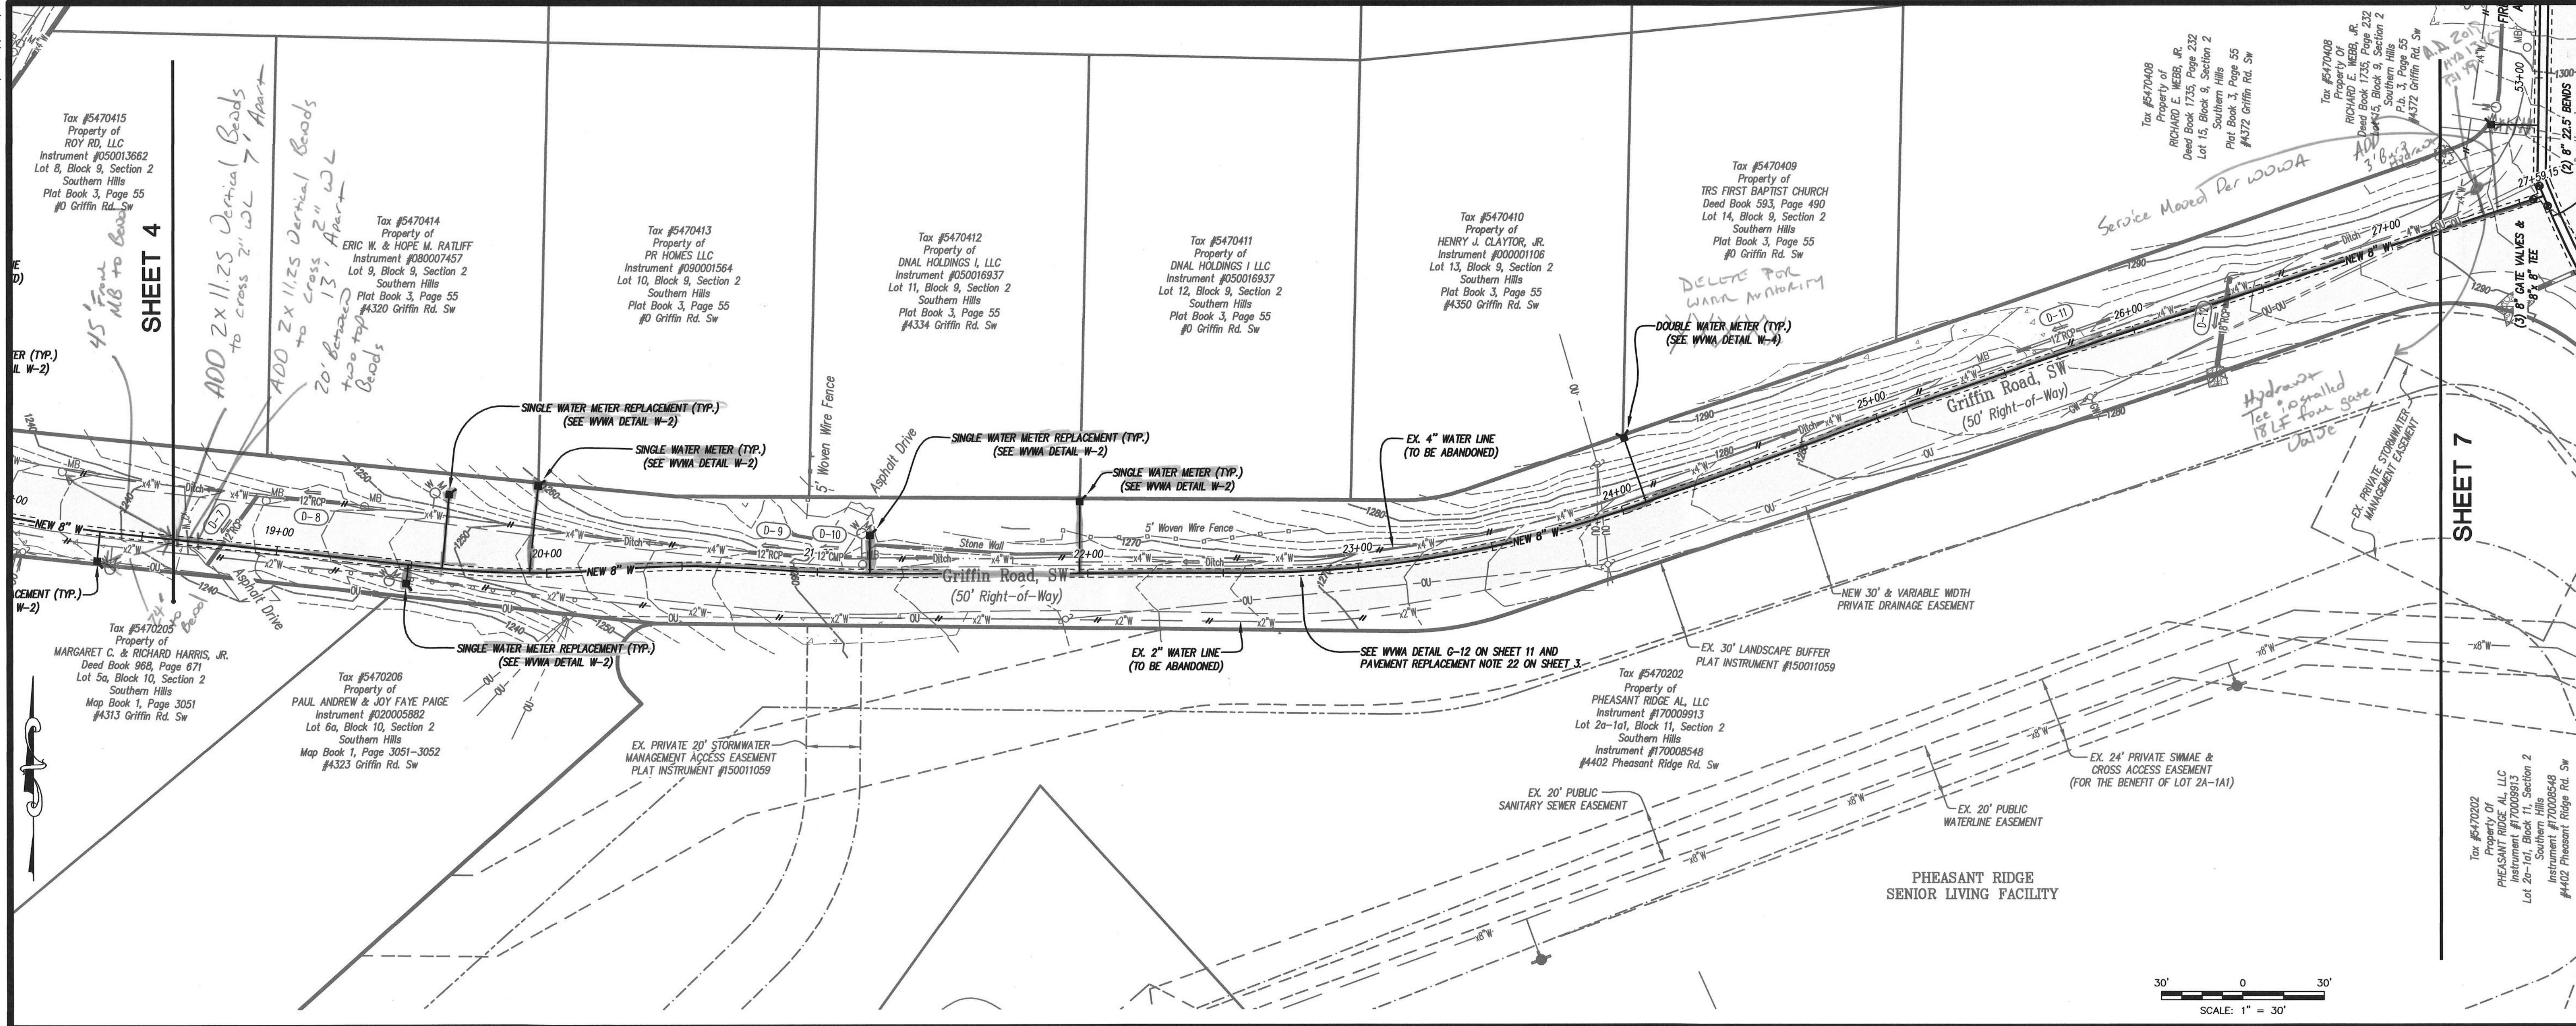

**Lumsden Associates, P.C.**  
ENGINEERS | SURVEYORS | PLANNERS

4664 BRAMBLETON AVENUE  
P.O. BOX 20669  
ROANOKE, VIRGINIA 24018

PHONE: (540) 774-4411  
FAX: (540) 774-5445  
WWW.LUMSDENPC.COM

COMMONWEALTH OF VIRGINIA  
ANDREW P. LUMSDEN  
Lic. No. 052218  
12/18/19  
PROFESSIONAL ENGINEER

**PLAN & PROFILE**  
**WESTERN GRIFFIN ROAD**

**GRIFFIN / VAN WINKLE**  
**WATERLINE REPLACEMENTS**  
PREPARED FOR  
**WESTERN VIRGINIA WATER AUTHORITY**  
SITUATED IN  
**THE CITY OF ROANOKE, VIRGINIA**

| REVISIONS |             |
|-----------|-------------|
| NO.       | DESCRIPTION |
| 1         |             |
| 2         |             |
| 3         |             |
| 4         |             |
| 5         |             |

DATE: December 18, 2019  
SCALE: 1" = 30'  
COMMISSION NO: 19-034

**SHEET 5 OF 12**