
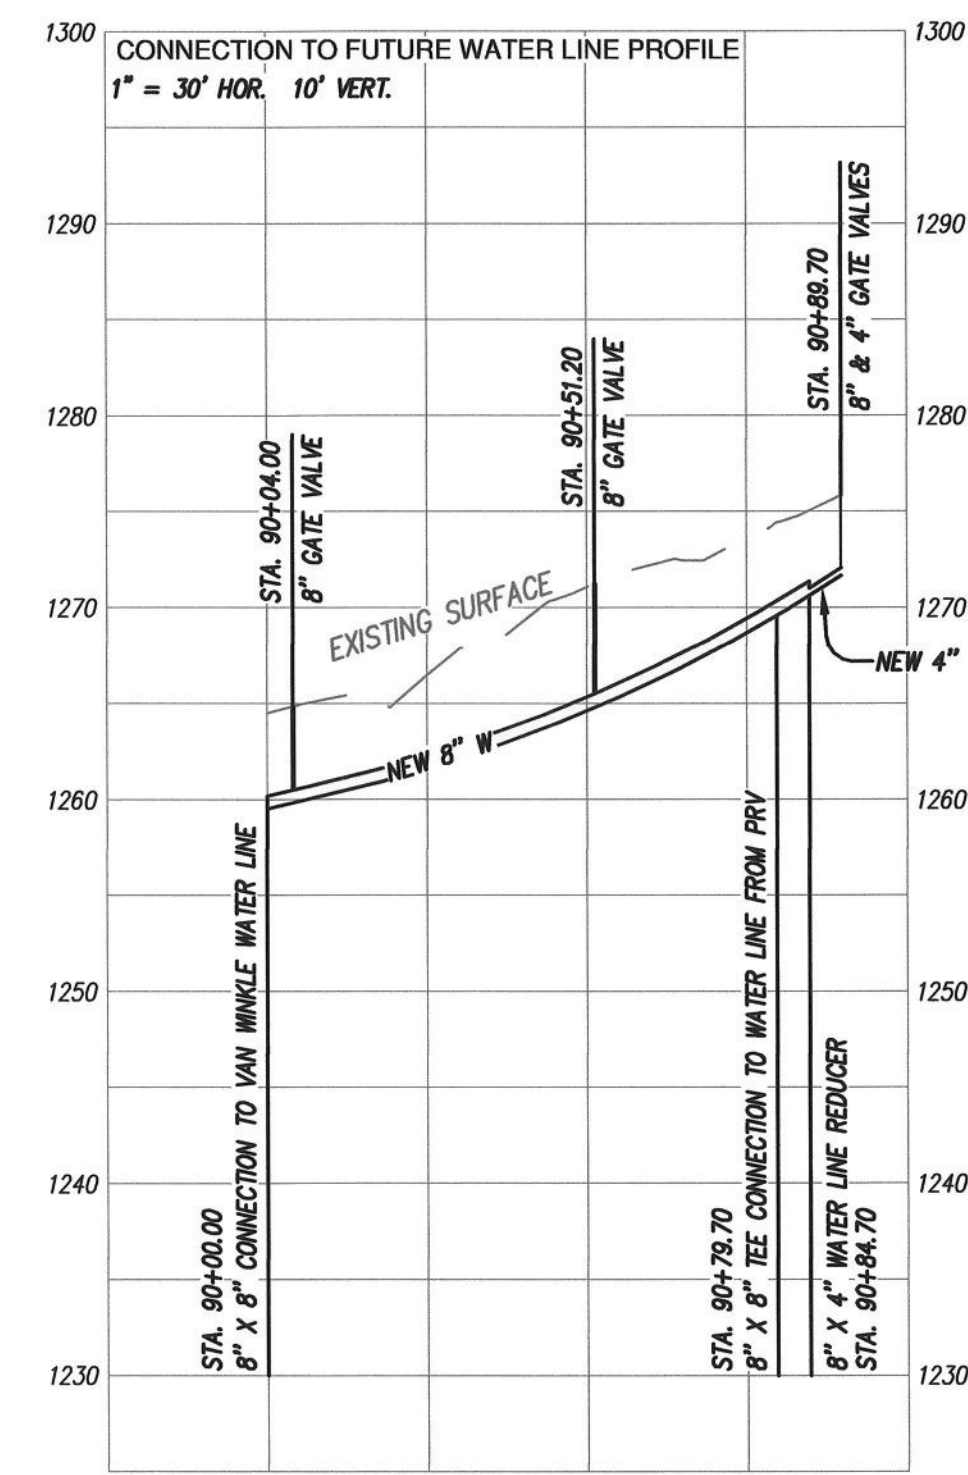
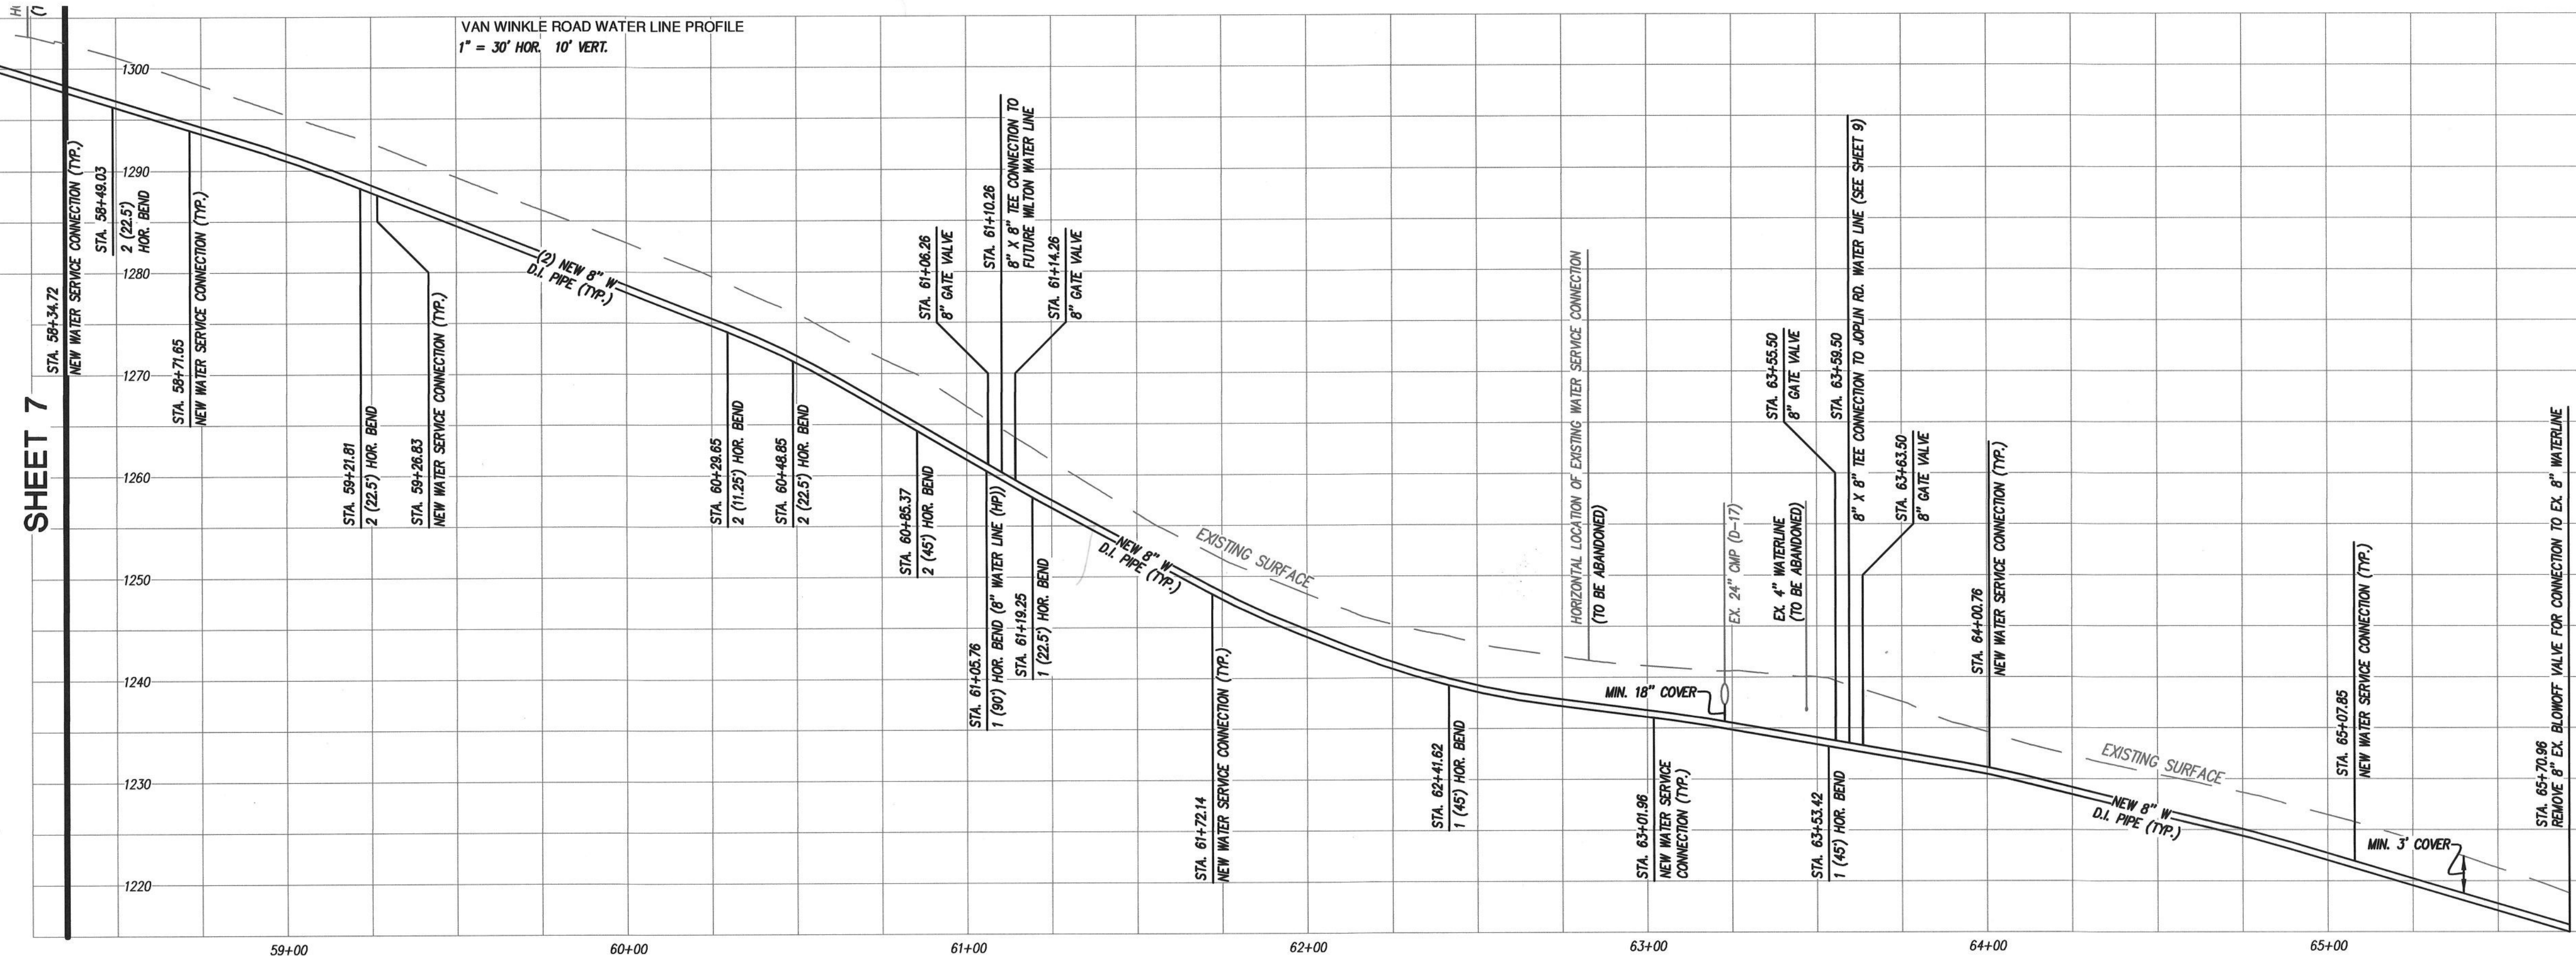
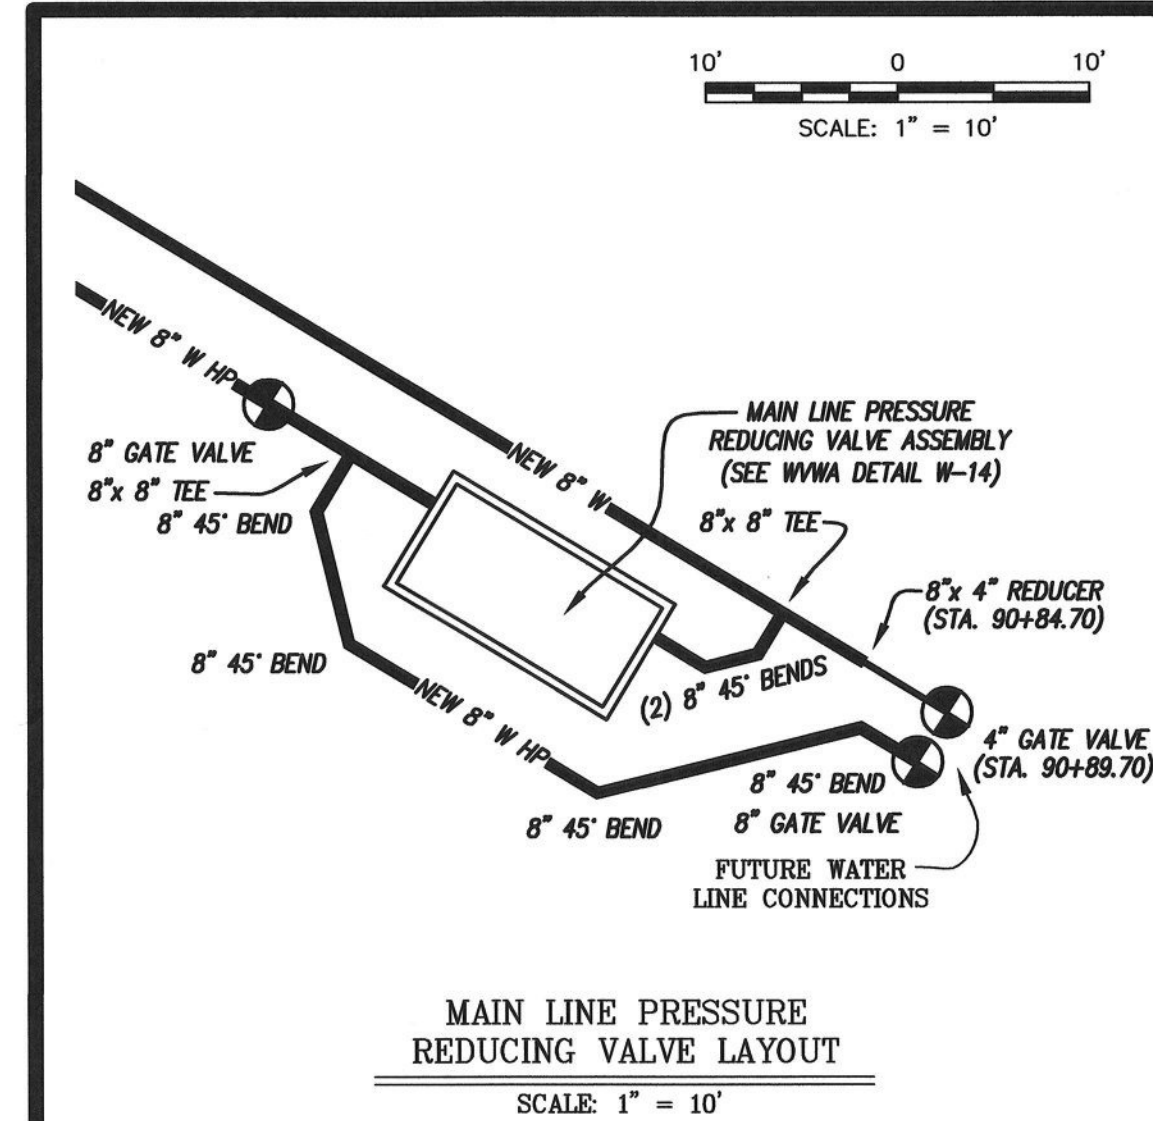


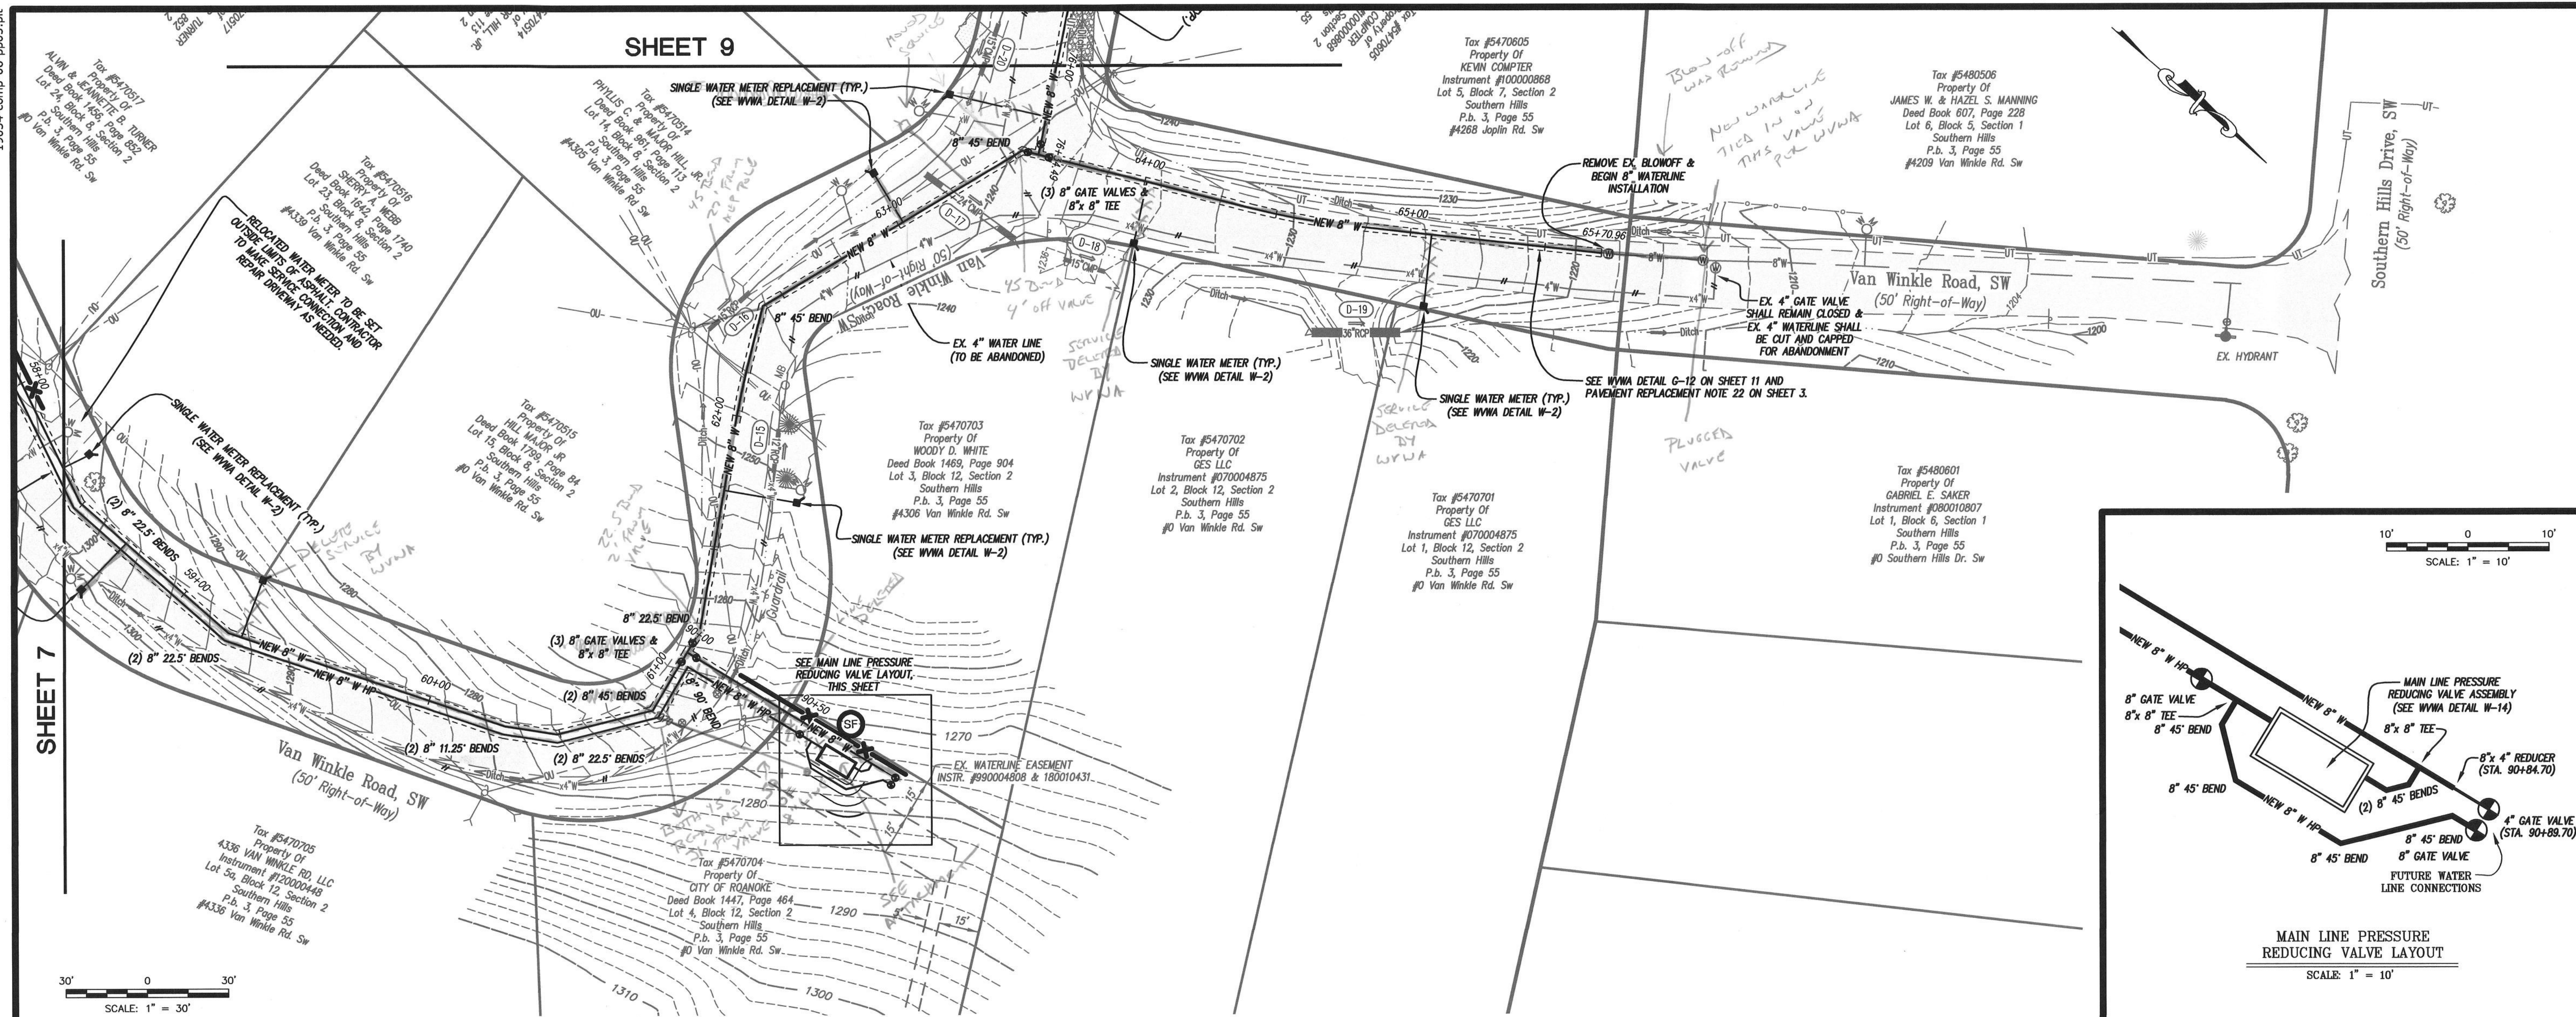

REVISTIONS		
NO.	DATE	DESCRIPTION
1		
2		
3		
4		
5		

DATE: December 18, 2019

SCALE: 1" = 30'

COMMISSION NO: 10-034

SHEET 8 OF 12