
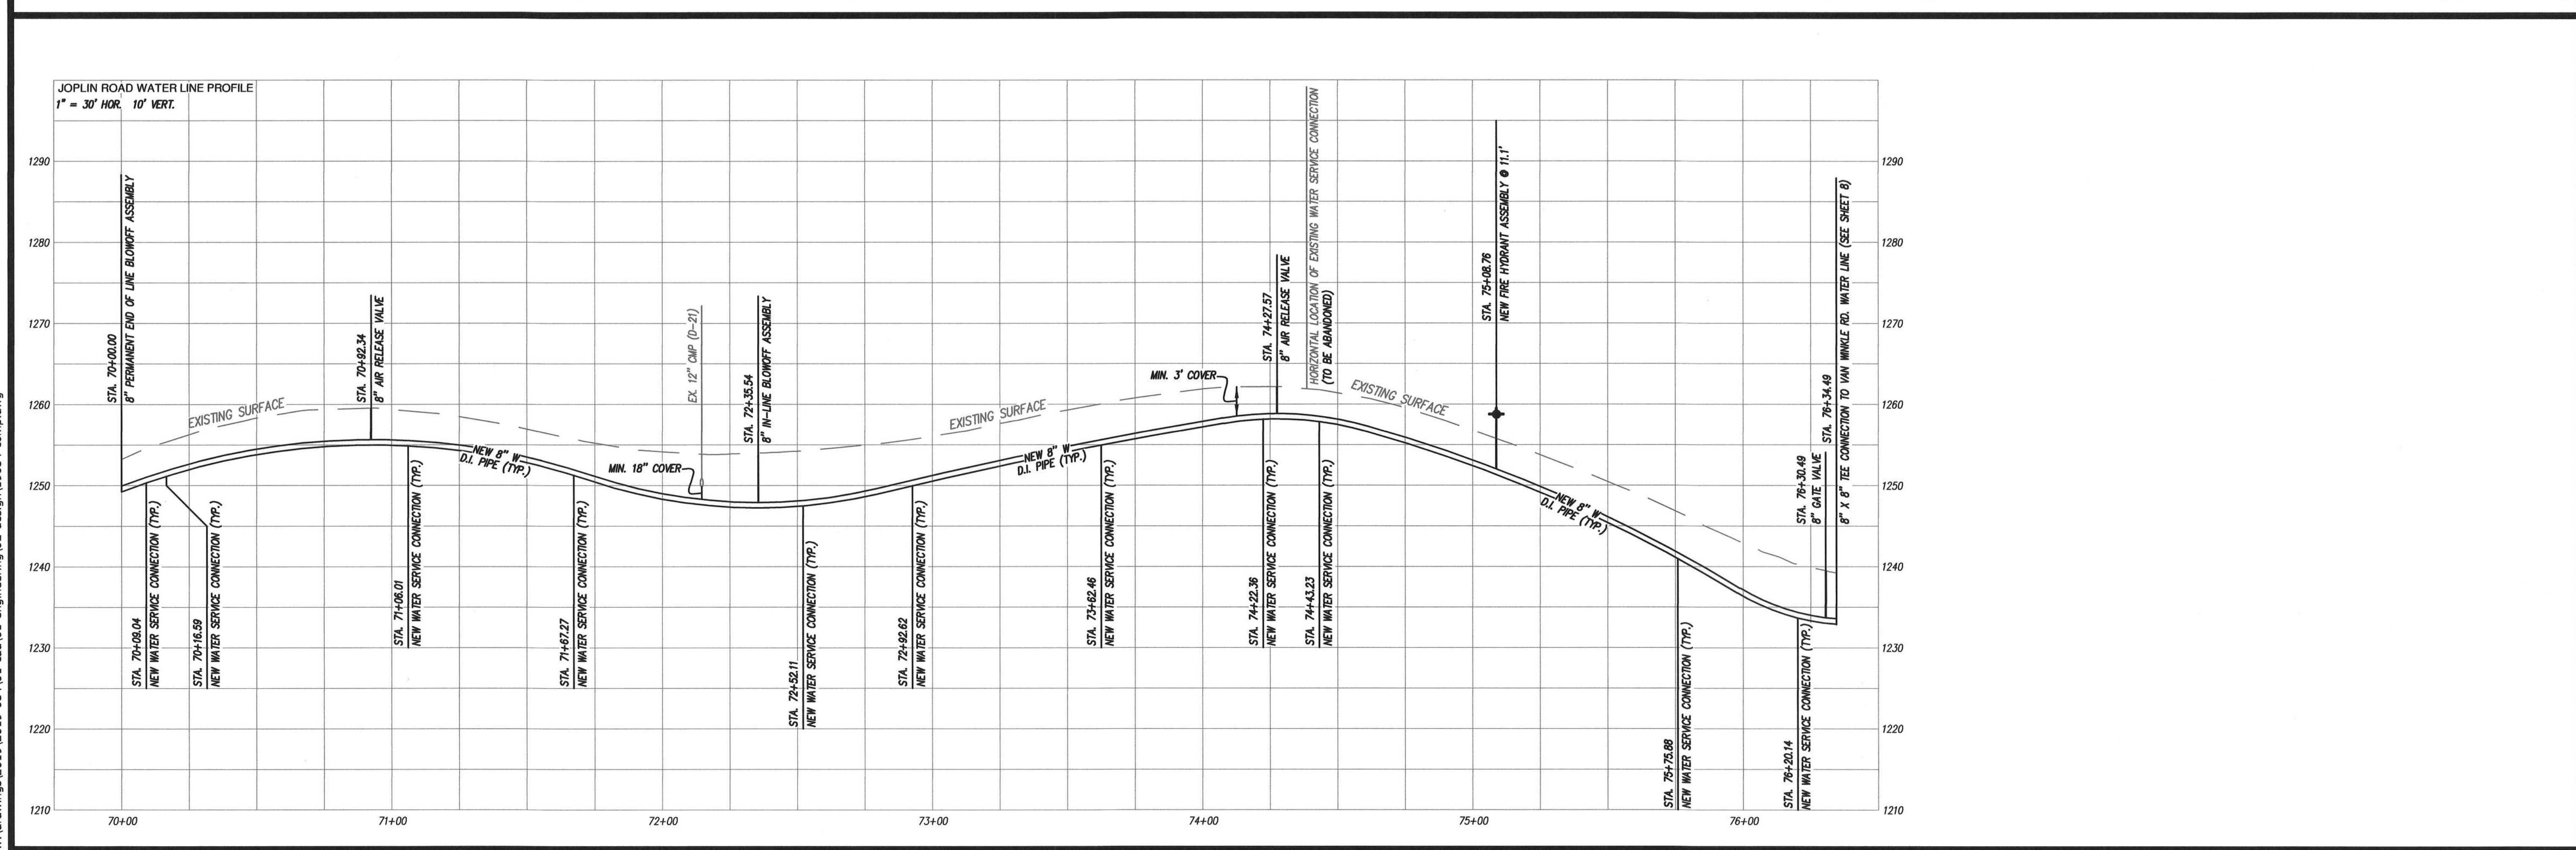


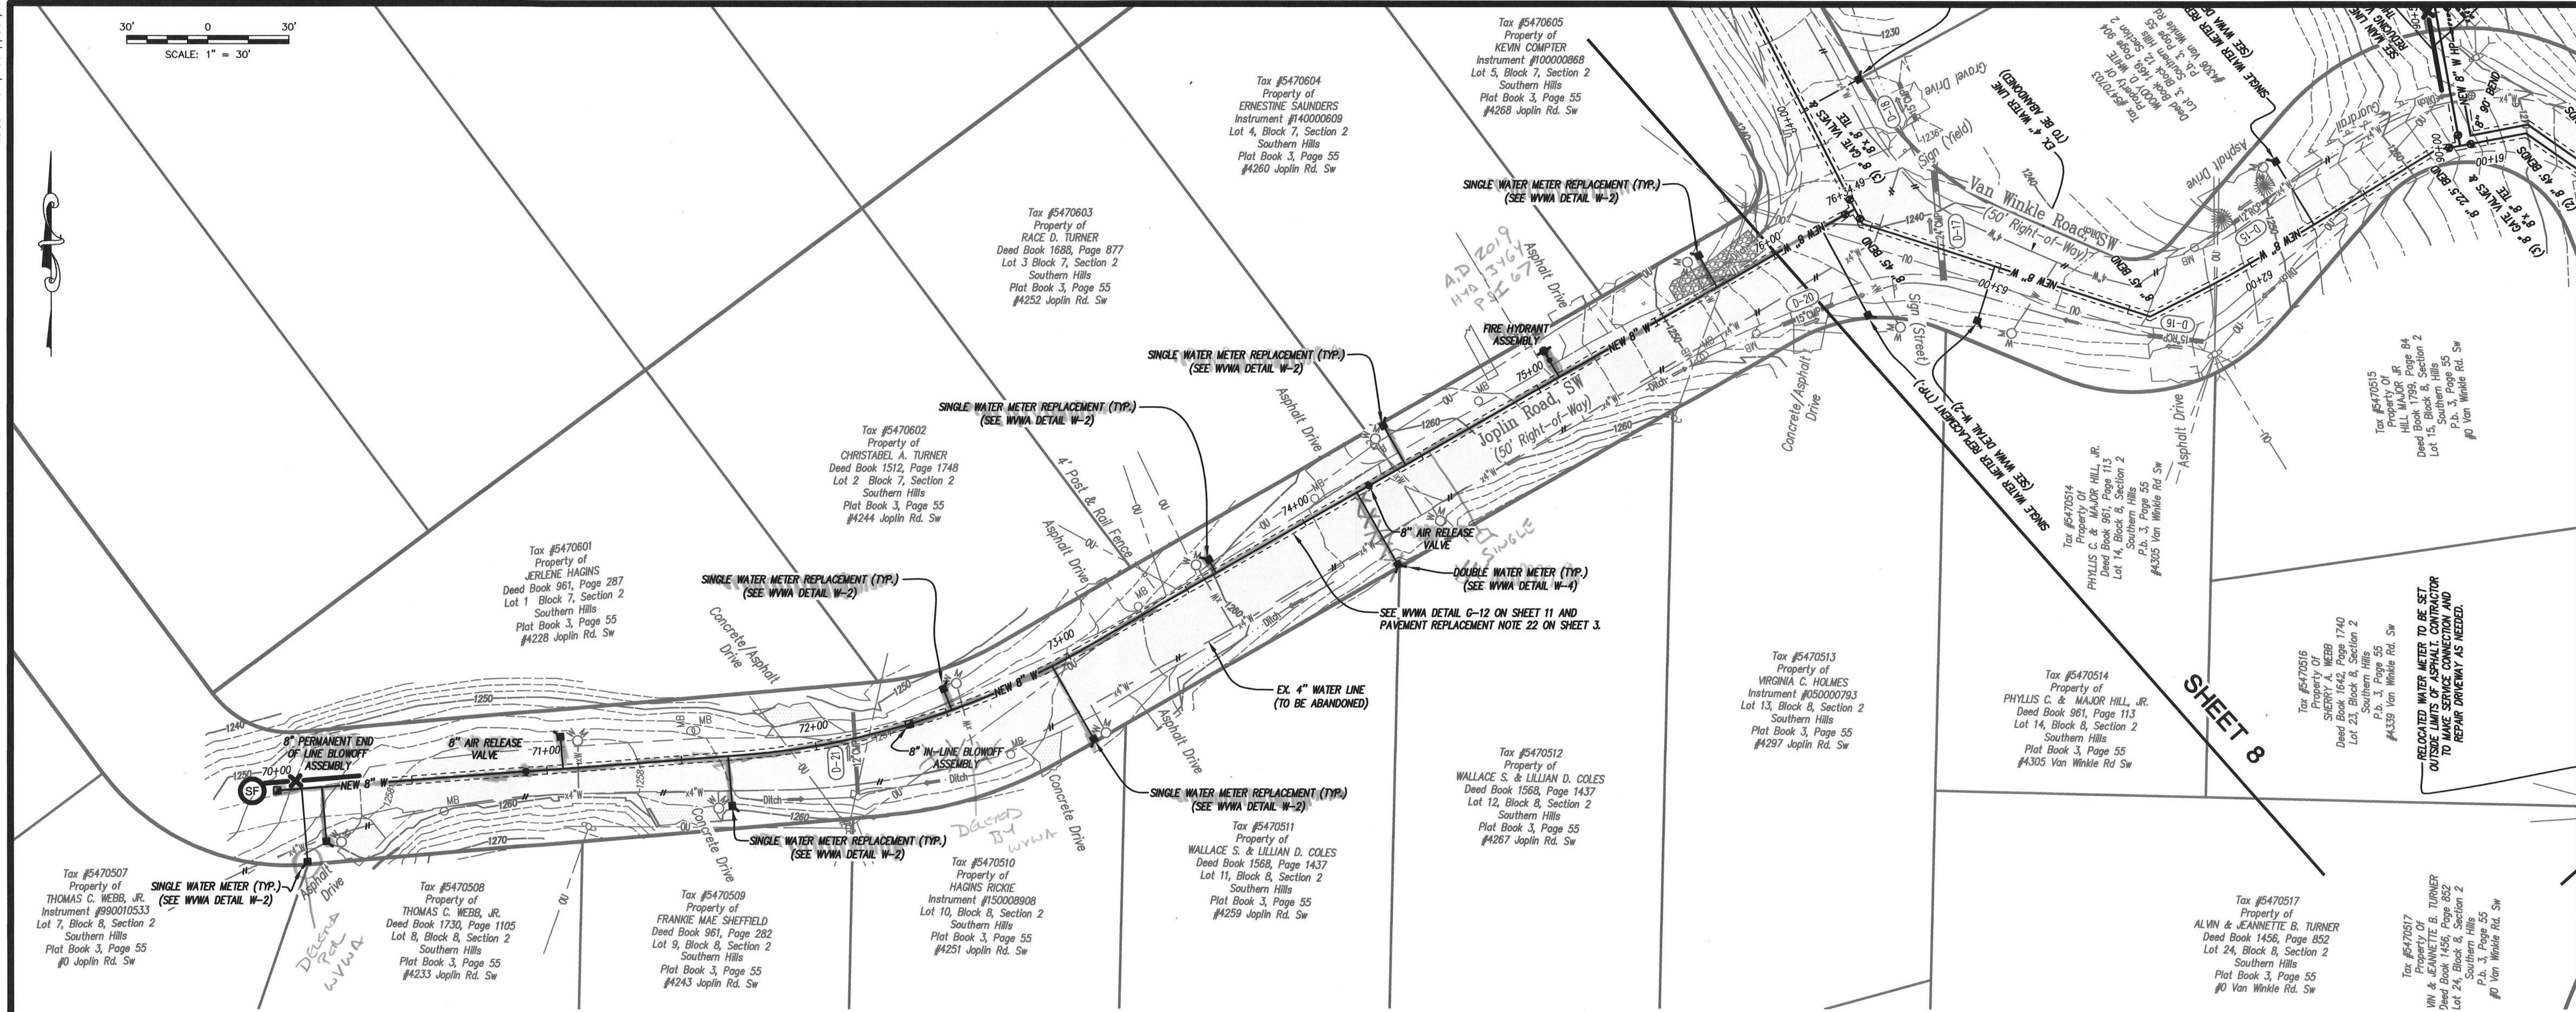

Lumsden Associates, P.C.
ENGINEERS | SURVEYORS | PLANNERS

COMMONWEALTH OF VIRGINIA
PROFESSIONAL ENGINEER
ANDREW P. LUMSDEN
Lic. No. 052218
12/16/19

4664 BRAMBLETON AVENUE
P.O. BOX 20659
ROANOKE, VIRGINIA 24018
PHONE: (540) 774-4411
FAX: (540) 772-9445
WWW.LUMSDENPC.COM

PLAN & PROFILE
JOPLIN ROAD

GRIFFIN / VAN WINKLE
WATERLINE REPLACEMENTS
PREPARED FOR
WESTERN VIRGINIA WATER AUTHORITY
SITUATED IN
THE CITY OF ROANOKE, VIRGINIA

REVISIONS	
NO.	DESCRIPTION
1	
2	
3	
4	
5	

DATE:
December 18, 2019

SCALE:
1" = 30'

COMMISSION NO:
19-034

SHEET 9 OF 12