
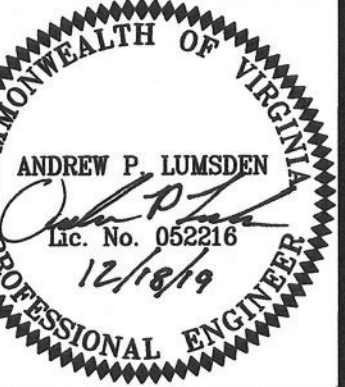
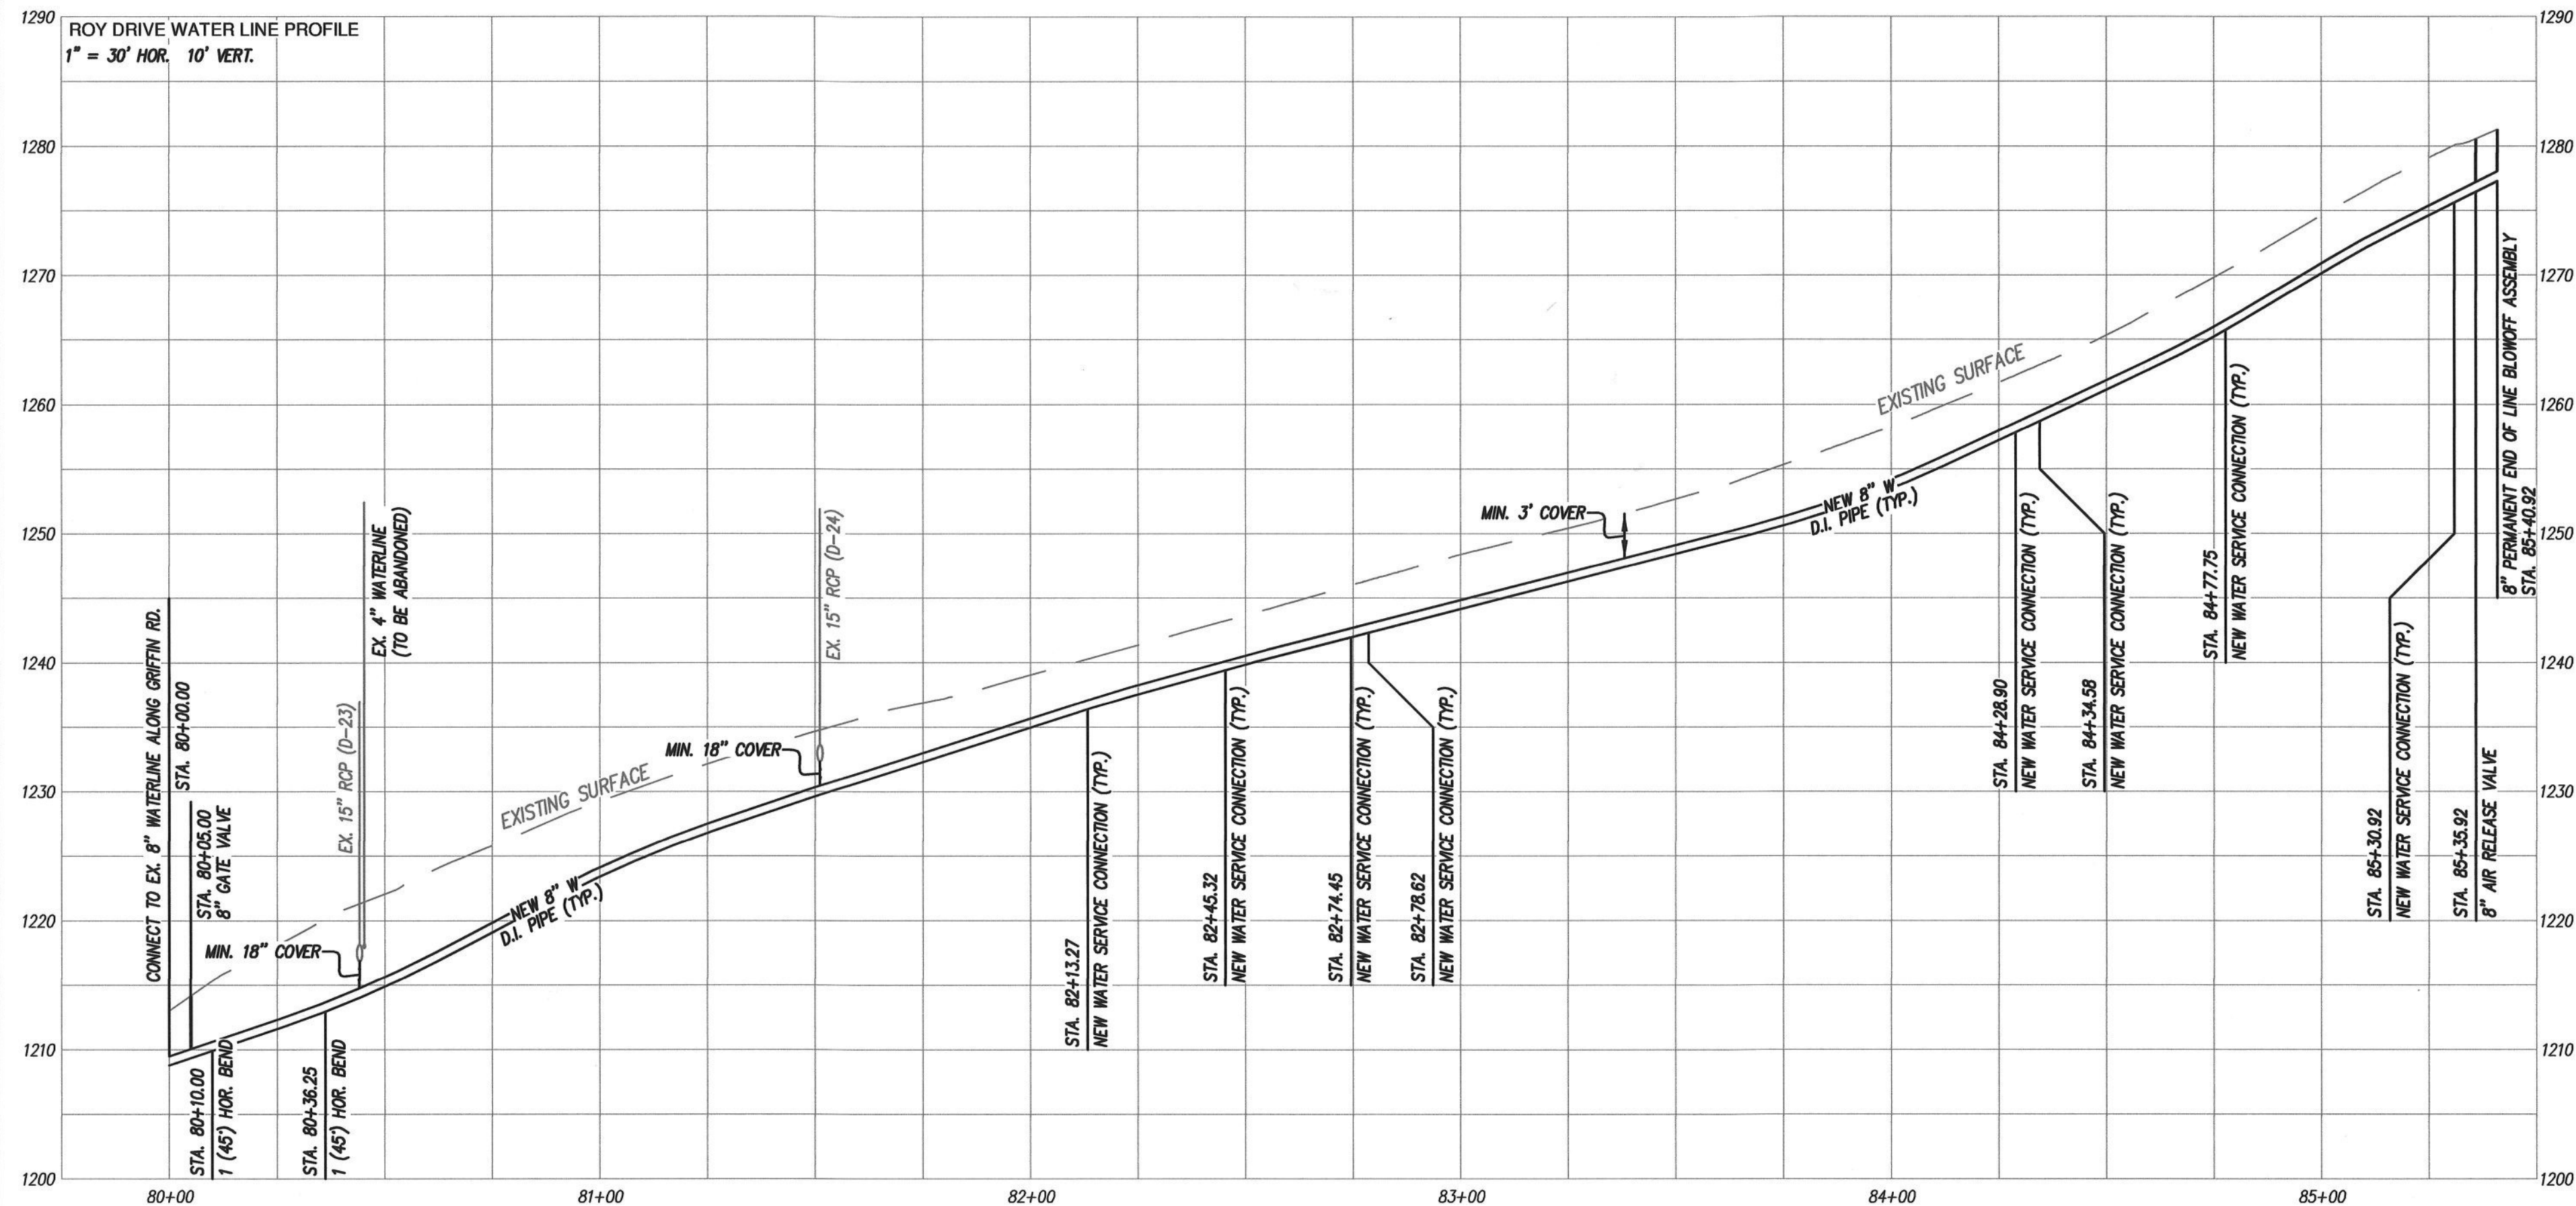
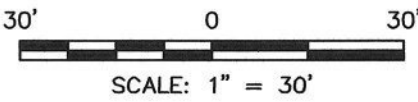


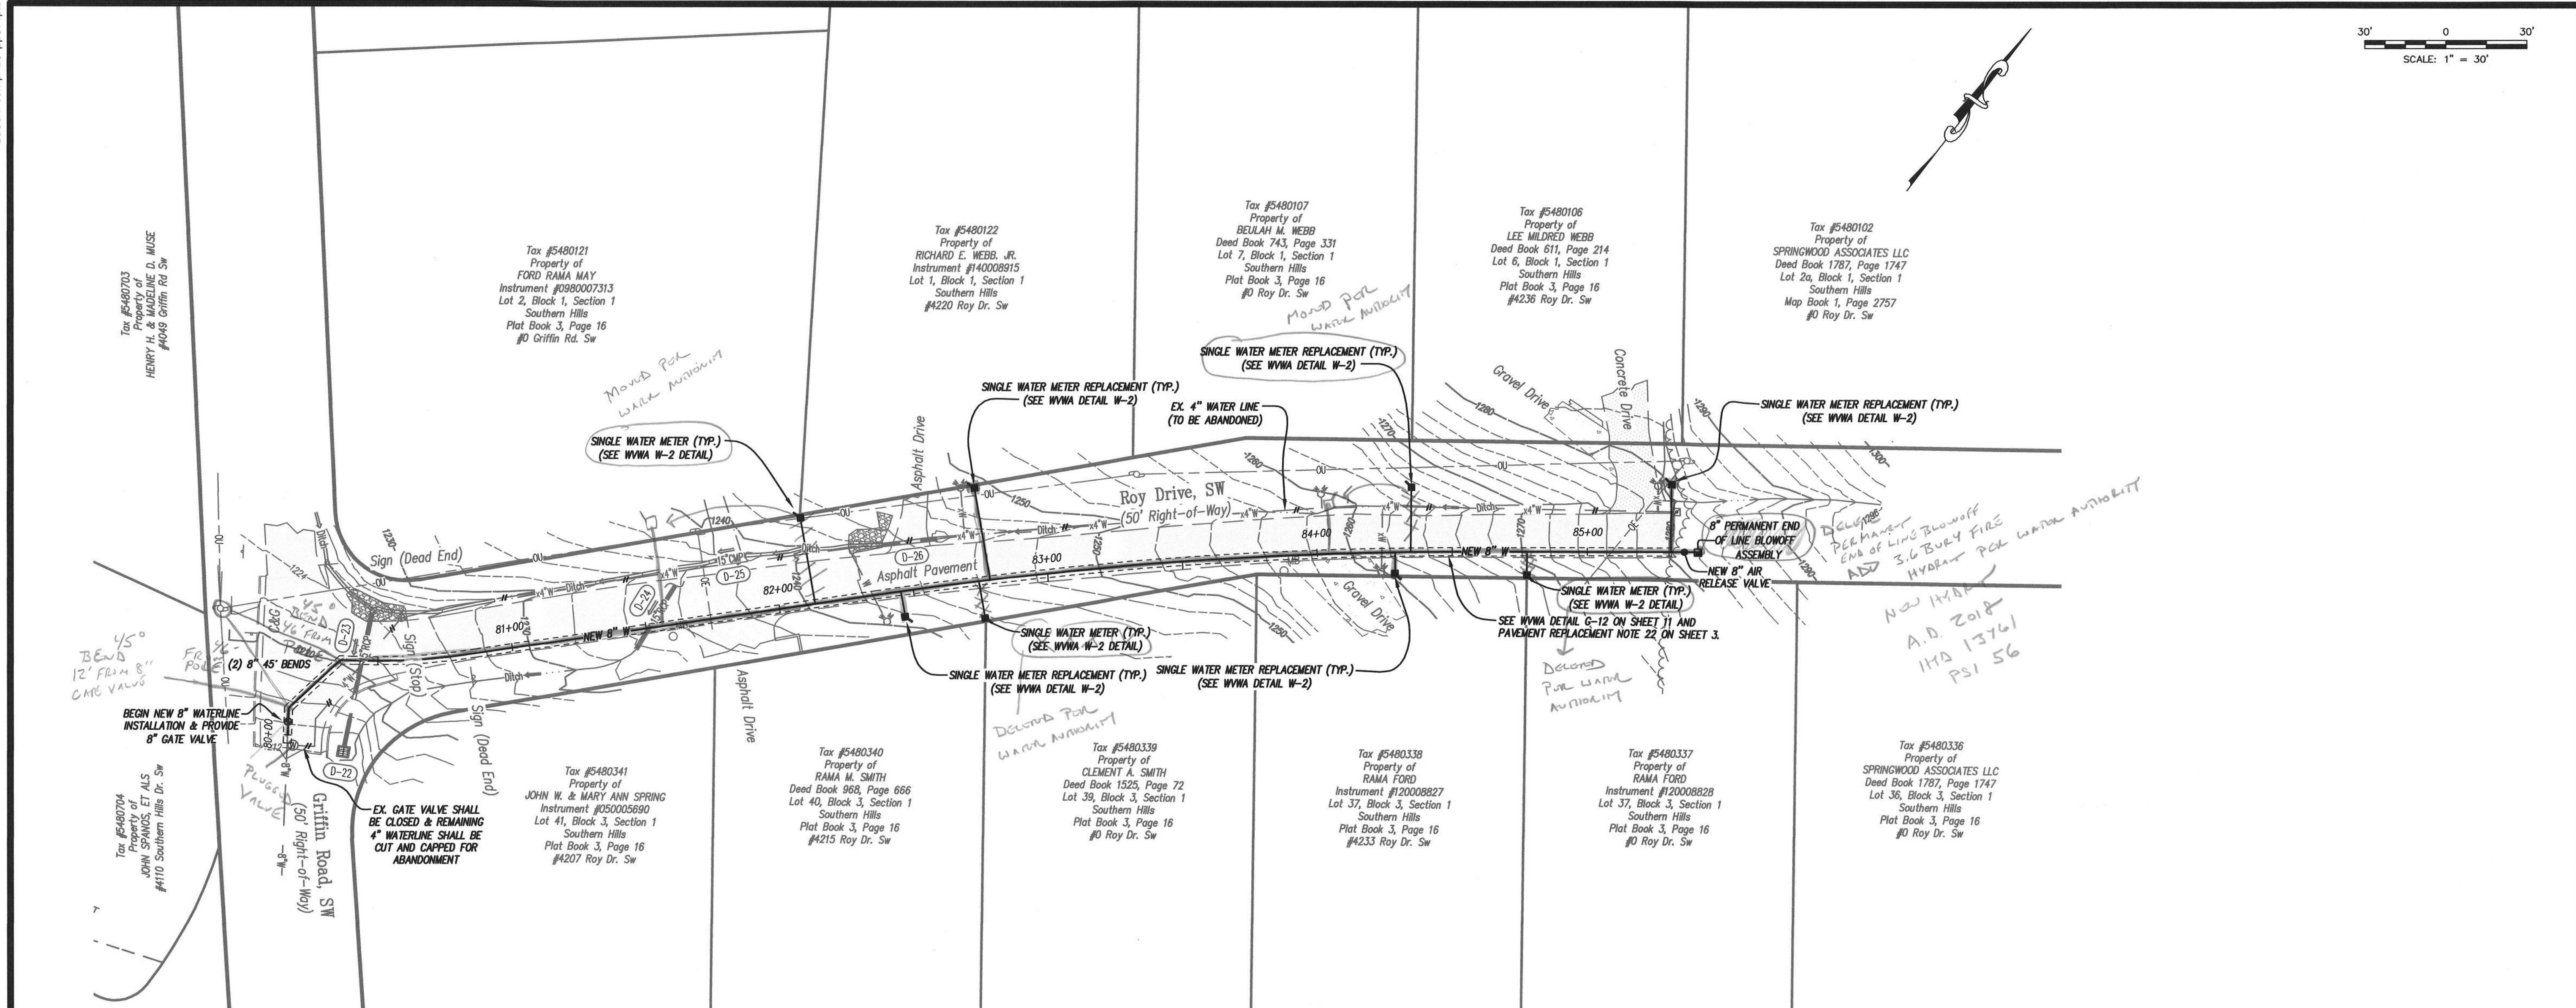

PLAN & PROFILE ROY DRIVE

GRIFFIN / VAN WINKLE
WATERLINE REPLACEMENTS
PREPARED FOR
WESTERN VIRGINIA WATER AUTHORITY
SITUATED IN
THE CITY OF ROANOKE, VIRGINIA

REVISIONS		DATE	DESCRIPTION
NO.	DATE		
1			
2			
3			
4			
5			

DATE: December 18, 2019
SCALE: 1" = 30'
COMMISSION NO: 19-034
SHEET 10 OF 12