


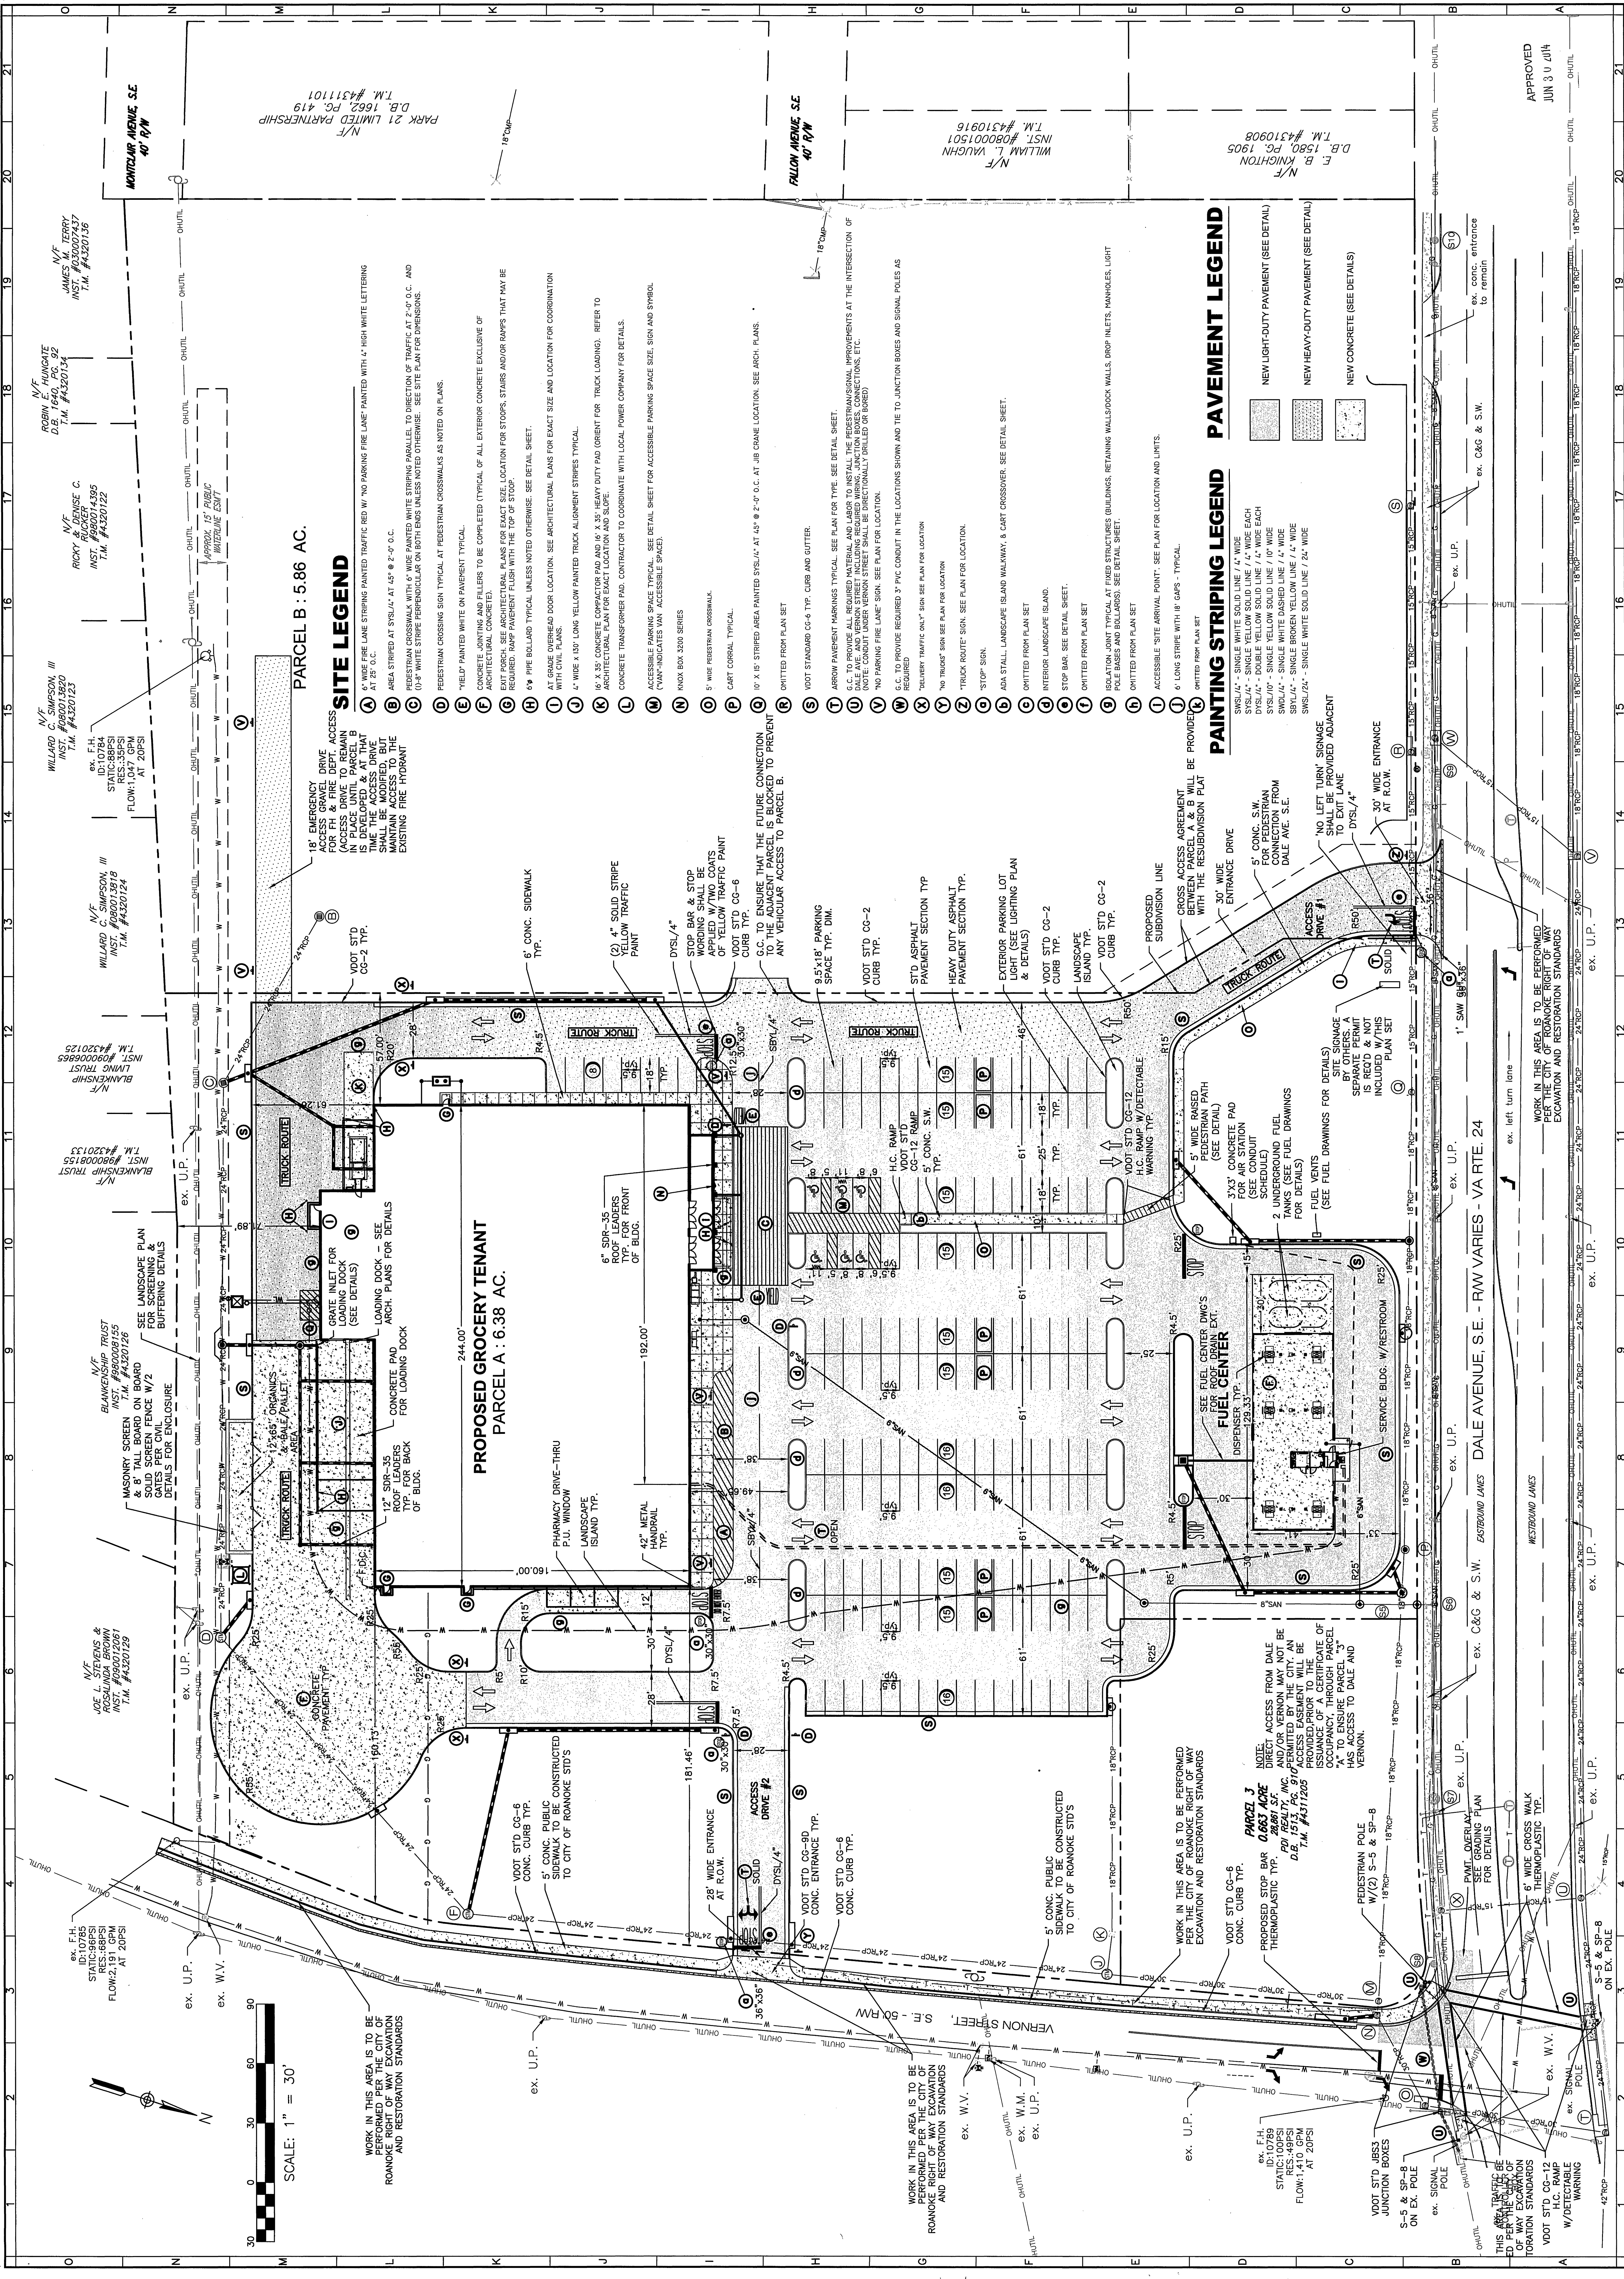

GROCERY TENANT
STORE #3614
LAYOUT PLAN
CITY OF ROANOKE, VIRGINIA

PAVEMENT LEGEND
NEW LIGHT-DUTY PAVEMENT (SEE DETAIL)
NEW HEAVY-DUTY PAVEMENT (SEE DETAIL)
NEW CONCRETE (SEE DETAILS)

PAINTING STRIPING LEGEND
SWSL/A - SINGLE WHITE SOLID LINE / 4" WIDE
SYSL/A - SINGLE YELLOW SOLID LINE / 4" WIDE
SYS/W - SINGLE YELLOW SOLID LINE / 18" WIDE
SWSL/A - SINGLE WHITE SOLID LINE / 4" WIDE
SWSL/A - SINGLE WHITE SOLID LINE / 24" WIDE
NO LEFT TURN SIGNAGE SHALL BE PROVIDED ADJACENT TO EXISTING LANE TO EXISTING LANE
30' WIDE ENTRANCE AT R.O.W.
1' SAW 95X35
ex. U.P.
ex. C&G & S.W.
ex. left turn line
WORK IN THIS AREA IS TO BE PERFORMED PER THE CITY OF ROANOKE RIGHT OF WAY EXCAVATION AND RESTORATION STANDARDS