

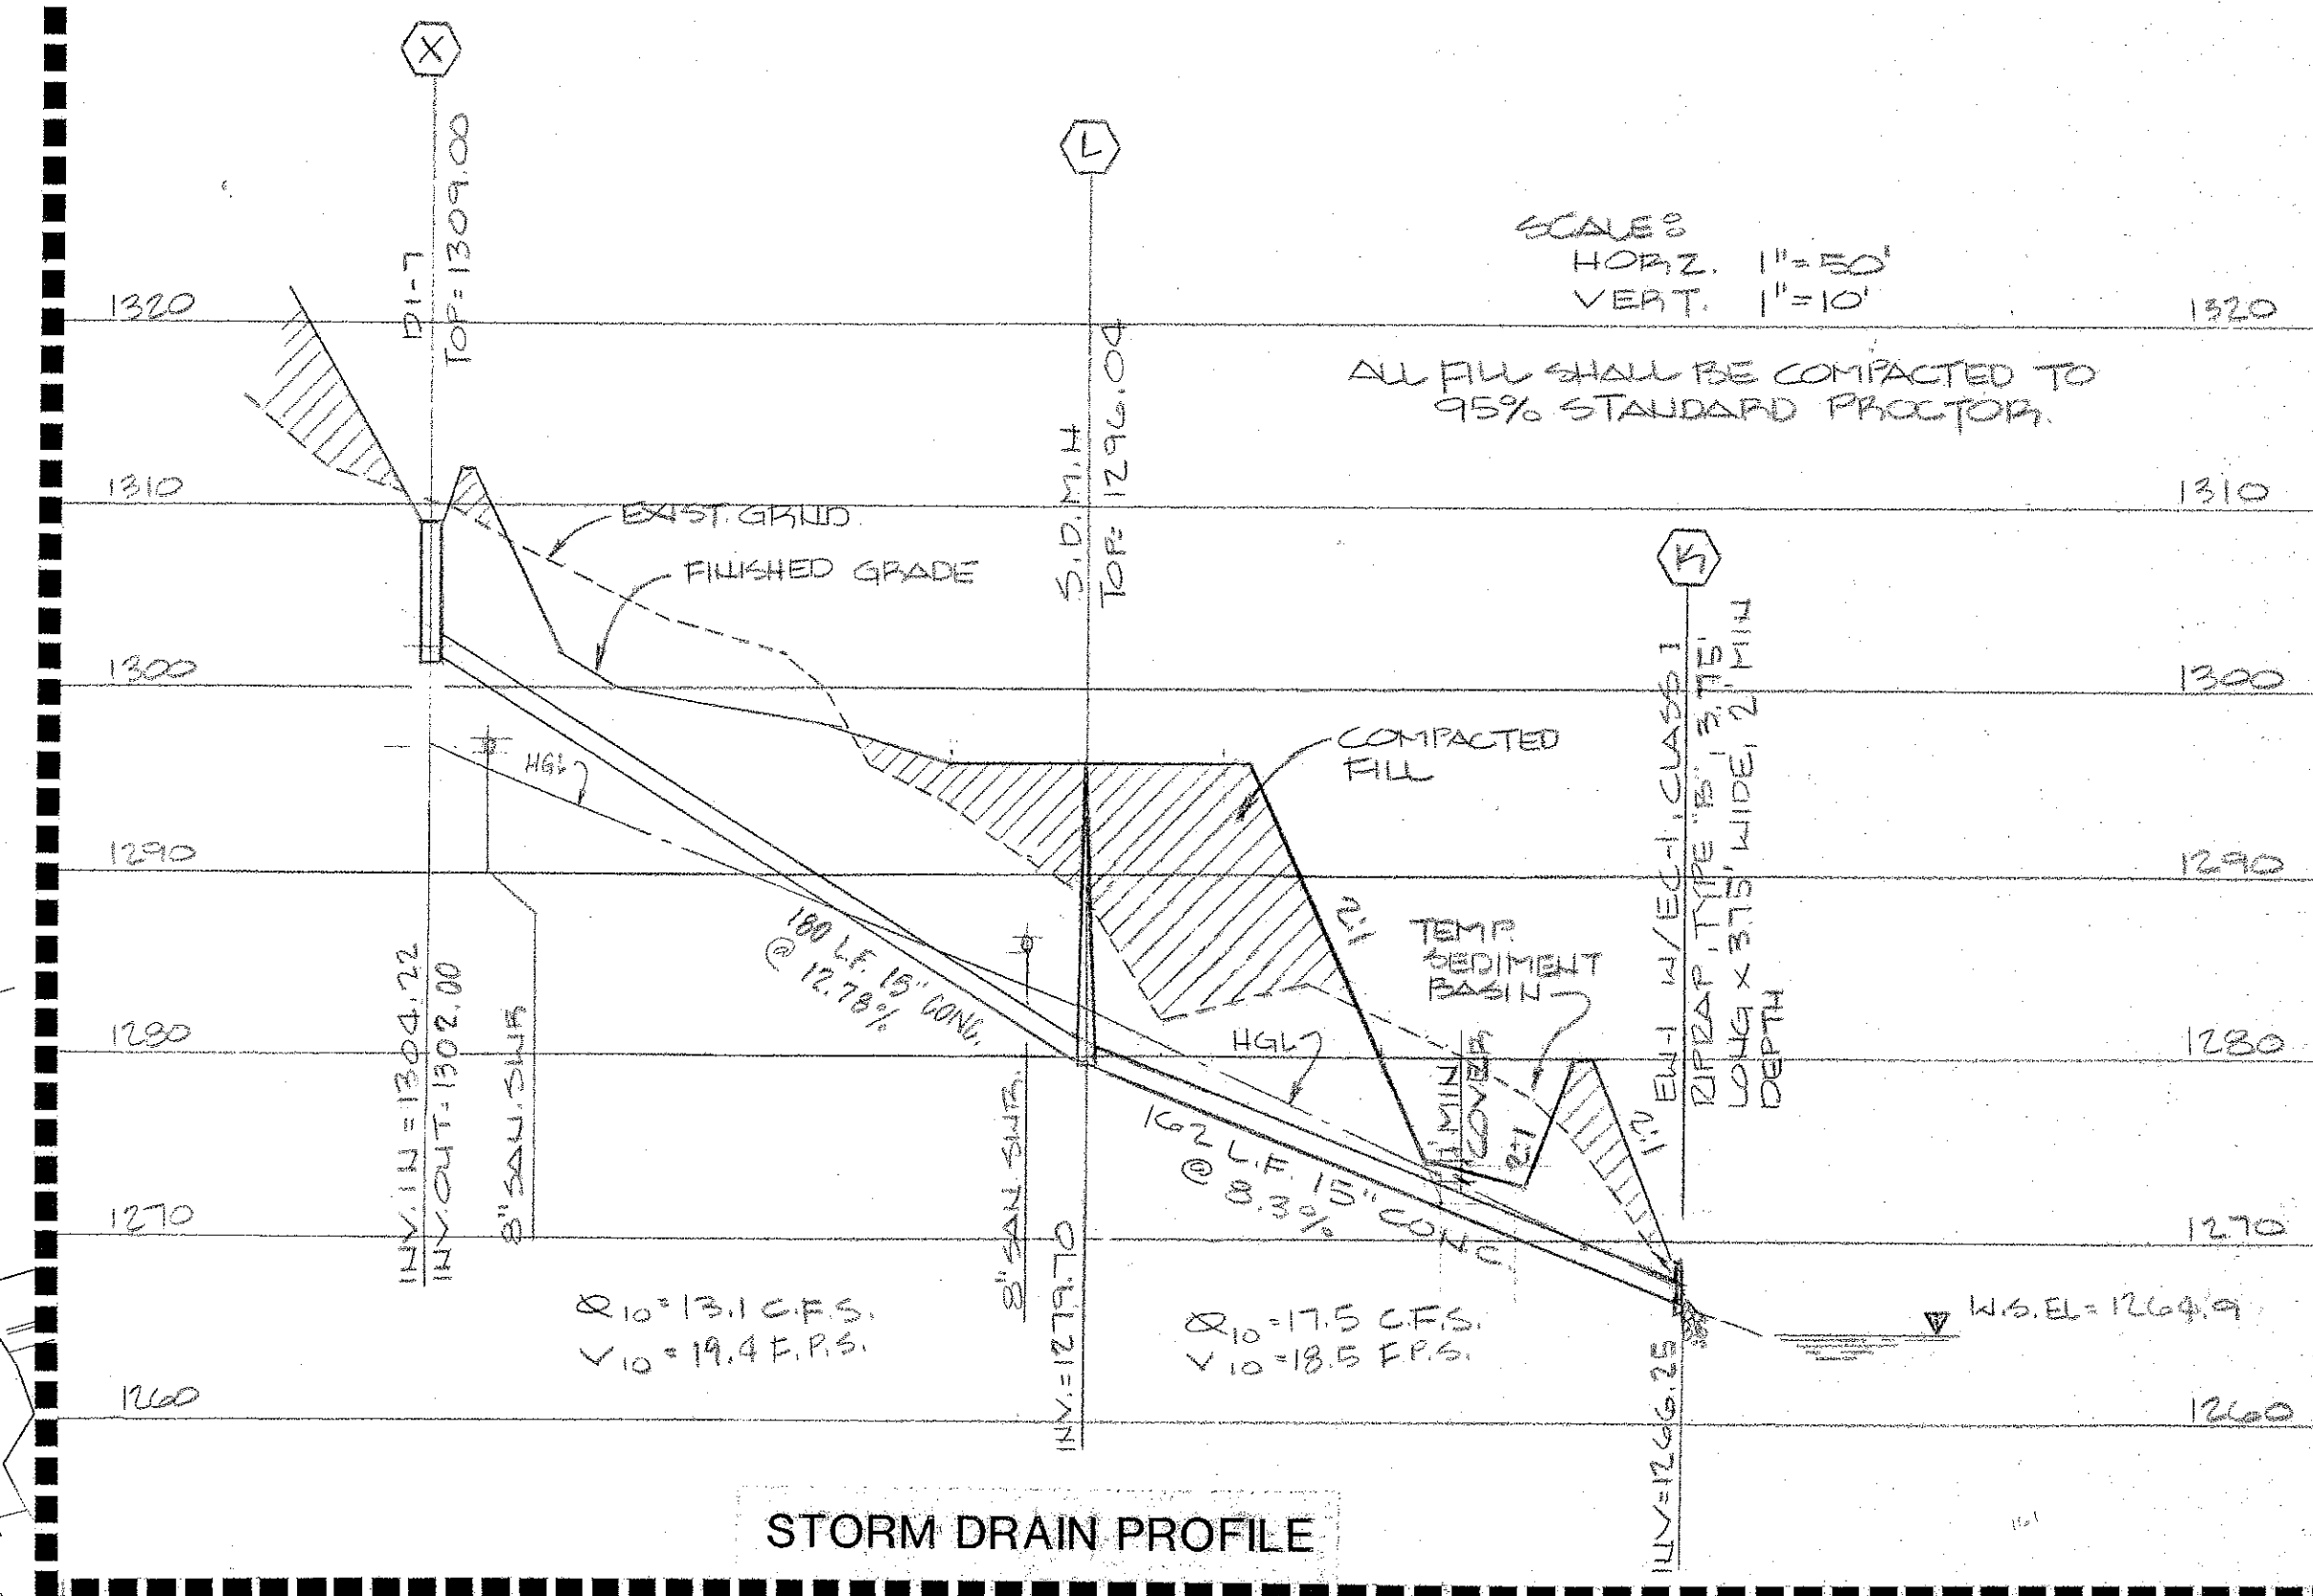


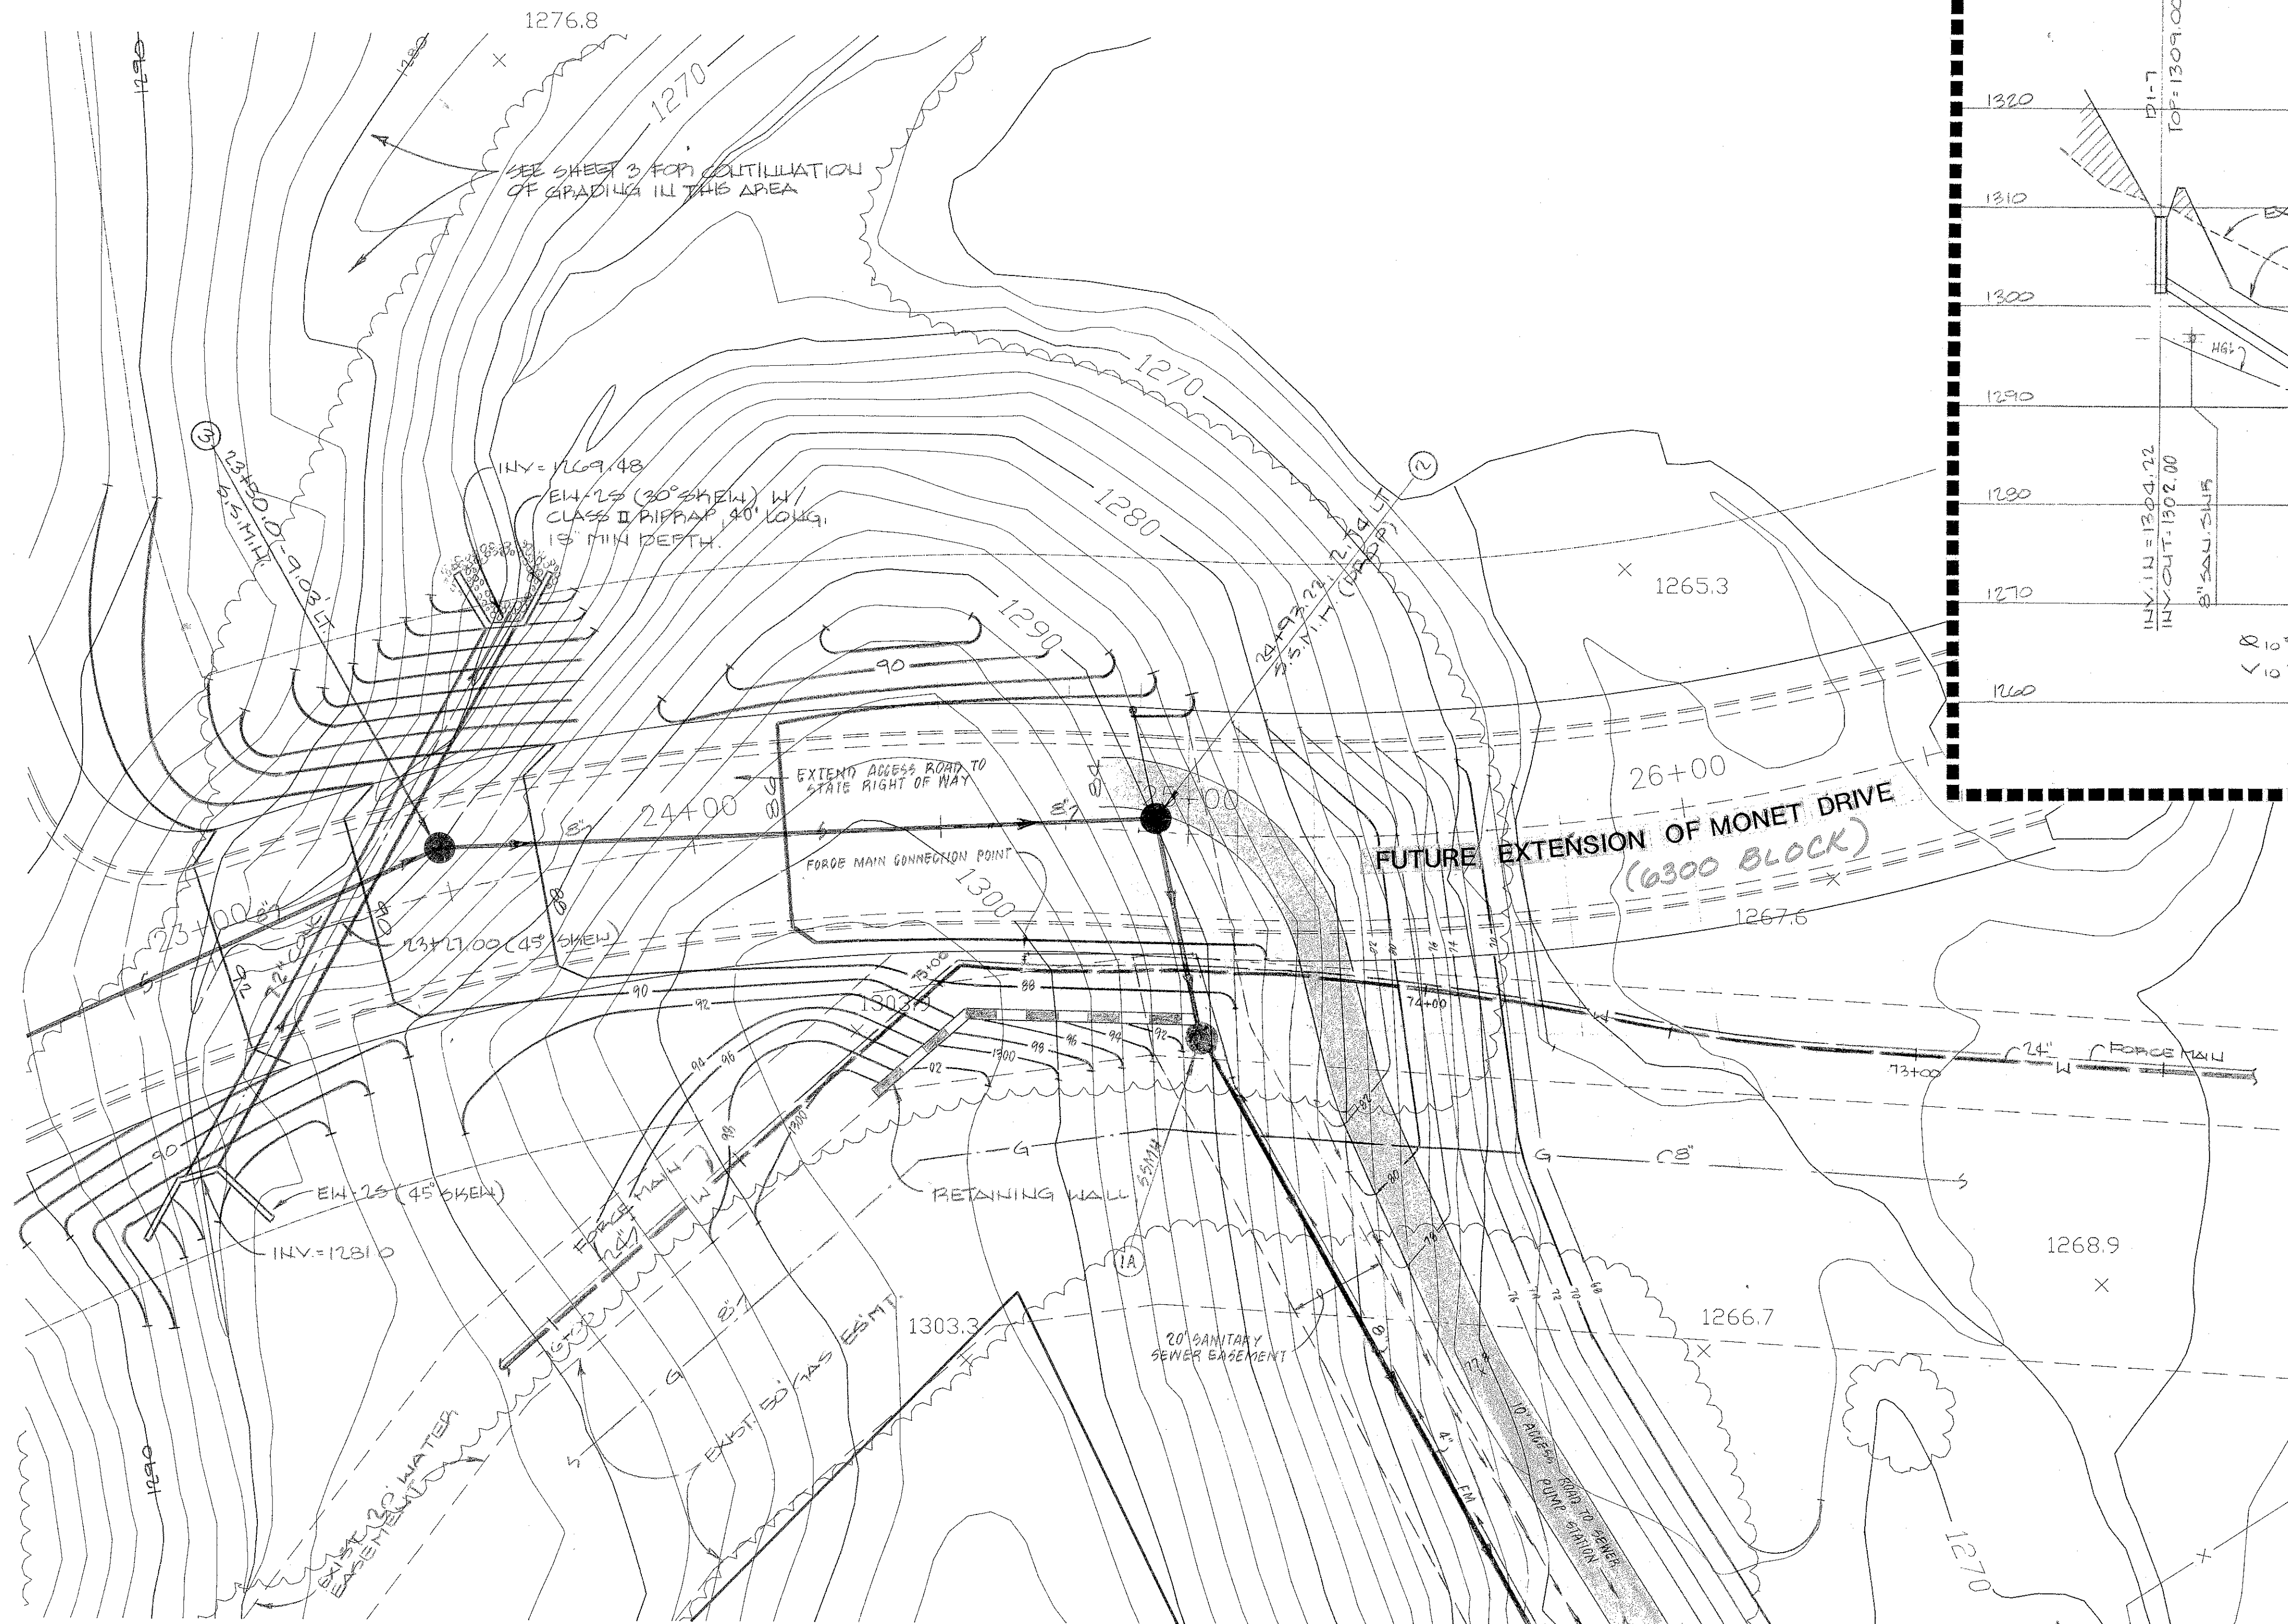

NOTE: THE CONTRACTOR SHALL NOTIFY EAST TENNESSEE NATURAL GAS PIPELINE AT (703) 429-5411 PRIOR TO ANY WORK WITHIN THE 30' GAS EASEMENT.

REVISION	DATE	DESCRIPTION
DESIGNED	KLB	GRADING DETAILS FOR
DRAWN	MS, VWB	SANITARY SEWER EXTENSION
CHECKED	MSW	"SECTION No. 1 & 2, BEASLEY NORTH"
		PREPARED FOR
		PALM LAND COMPANY, L.C.
		CAVE SPRING MAGISTERIAL DISTRICT
		ROANOKE COUNTY, VIRGINIA
		LUMSDEN ASSOCIATES, P.C.
		ENGINEERS-SURVEYORS-PLANNERS
		ROANOKE, VIRGINIA
		SCALE: 1"=20'
		DATE: 15 DEC 1994
		COMM: 94-845
		SHEET 4 of 12

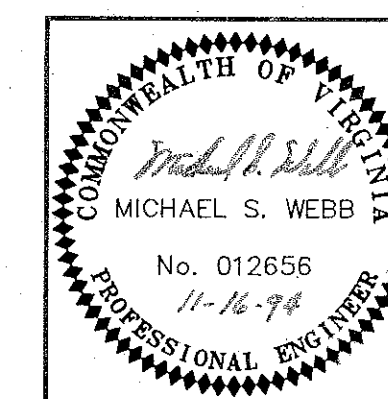

SC-0398