


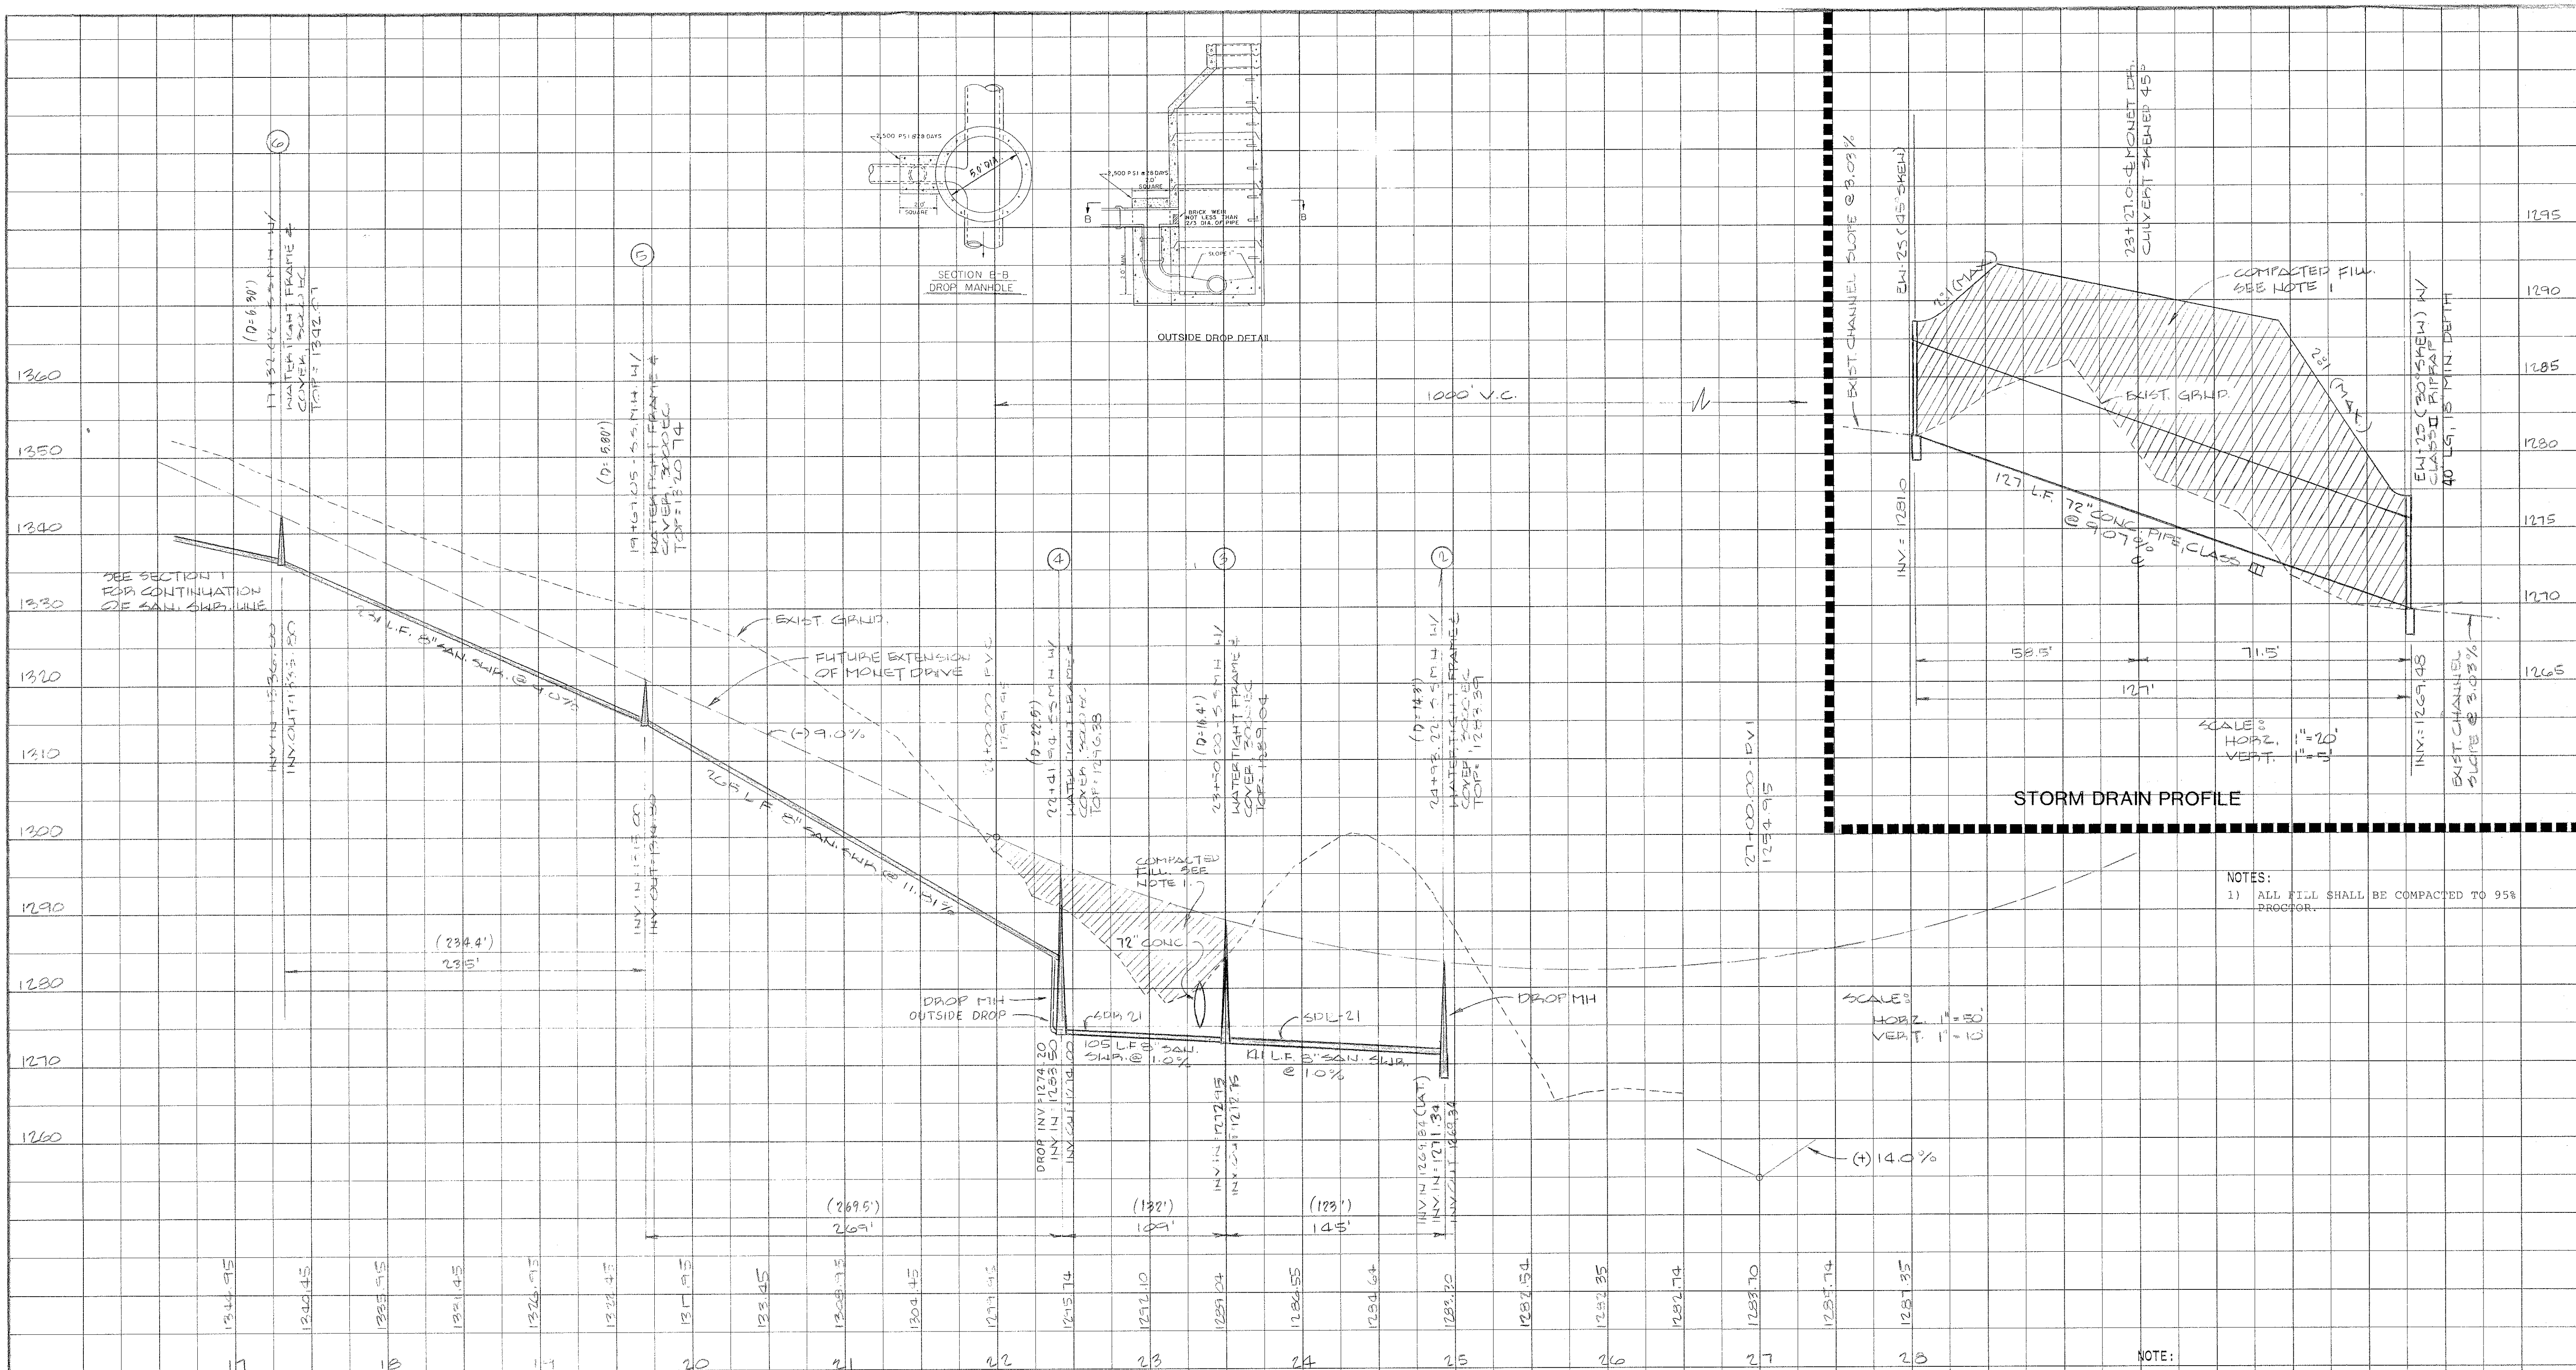

REVISION		DATE	DESCRIPTION
DESIGNED	WLS		SANITARY SEWER PROFILES FOR SANITARY SEWER EXTENSION
DRAWN	MS		"SECTION No. 1 & 2, BEASLEY NORTH"
CHECKED	MSH		PREPARED FOR
			PALM LAND COMPANY, L.C.
			CAVE SPRING MAGISTERIAL DISTRICT
			ROANOKE COUNTY, VIRGINIA
			LUMSDEN ASSOCIATES, P.C.
			ENGINEERS-SURVEYORS-PLANNERS
			ROANOKE, VIRGINIA
SCALE: AS NOTED		COMM: 94-845	
DATE: 15 DEC. 1994		SHEET 5 of 12	

