

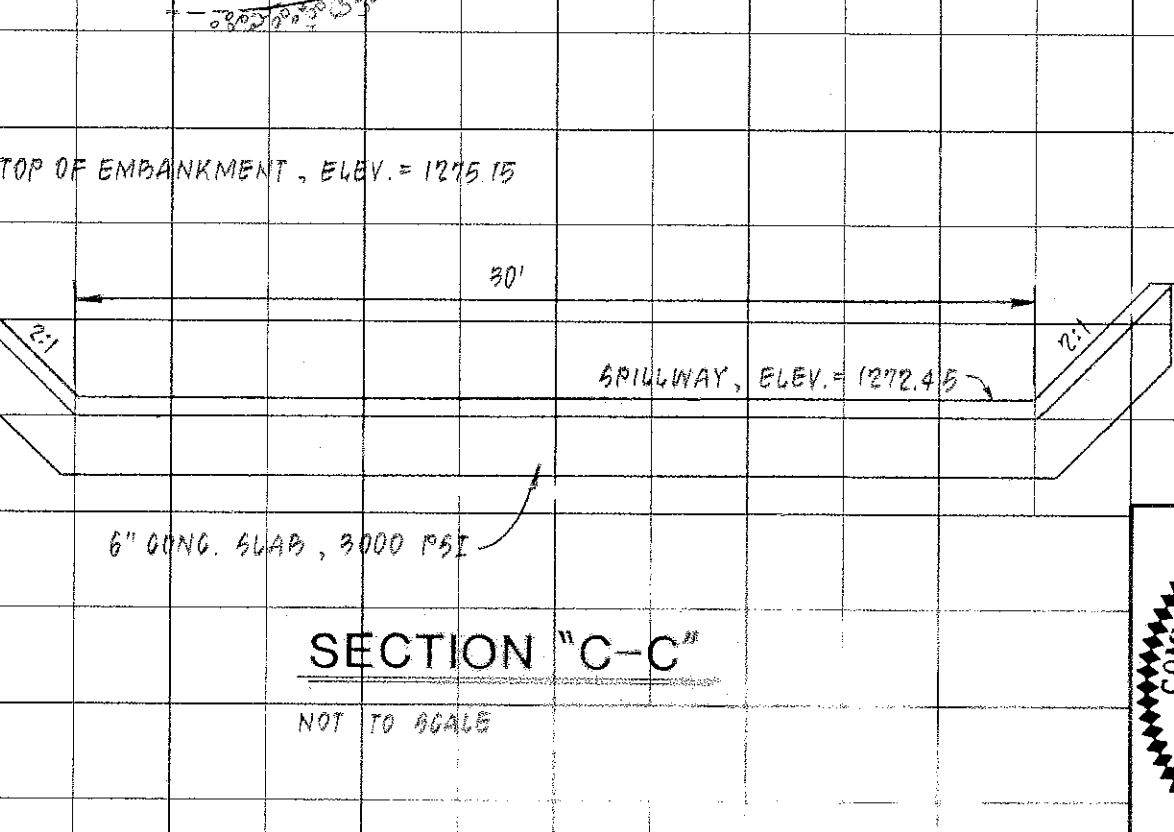
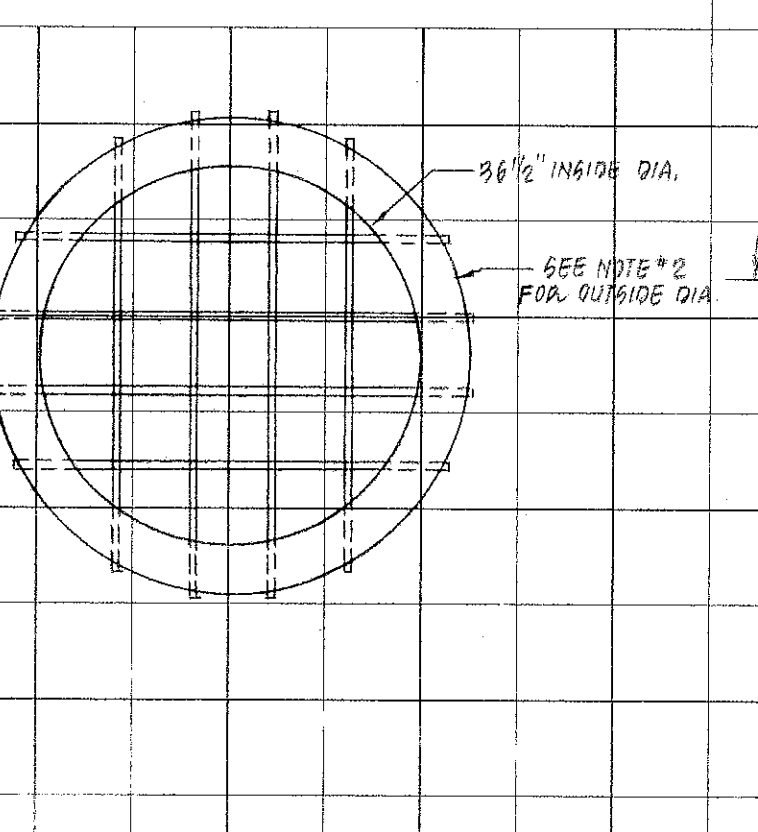
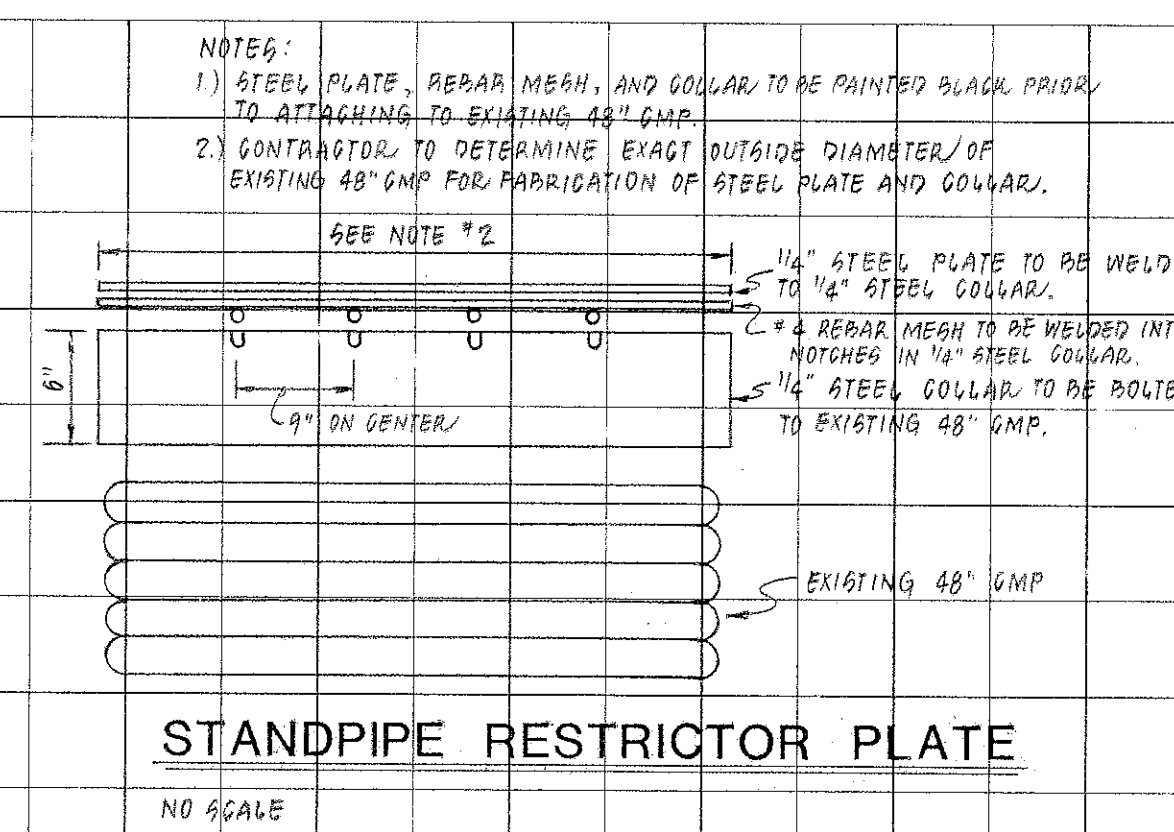
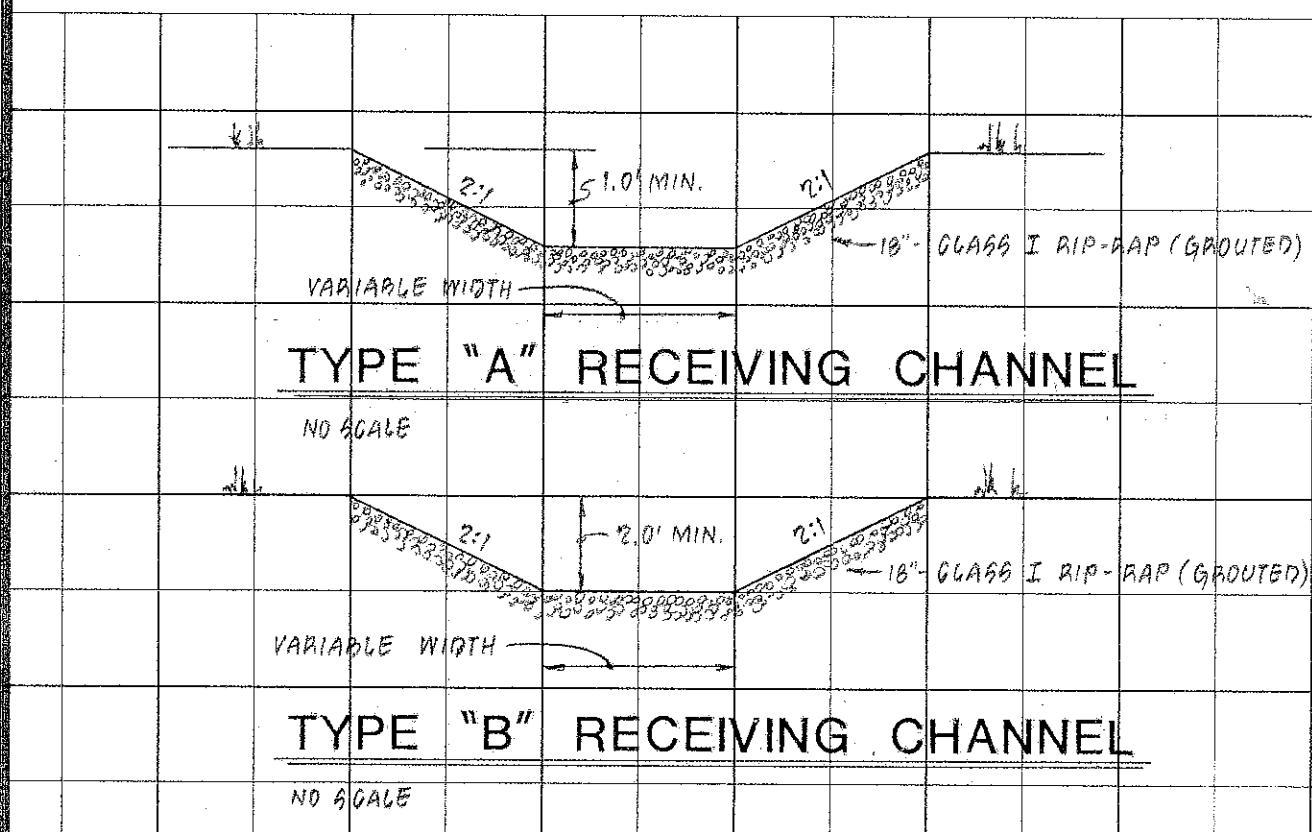


NOTES:

- 1) ALL VEGETATION, ROOTS, ROCKS, AND OTHER FOREIGN MATERIAL TO BE REMOVED, AND SURFACE TO BE SCARIFIED TO A DEPTH OF 6" PRIOR TO FILLING ON EMBANKMENT.
- 2) COMPACT ALL FILL TO 95 PERCENT STANDARD PROCTOR.
- 3) COMPACTION RESULTS WILL BE SUPPLIED TO ROANOKE COUNTY ENGINEERING AND INSPECTIONS DEPARTMENT.

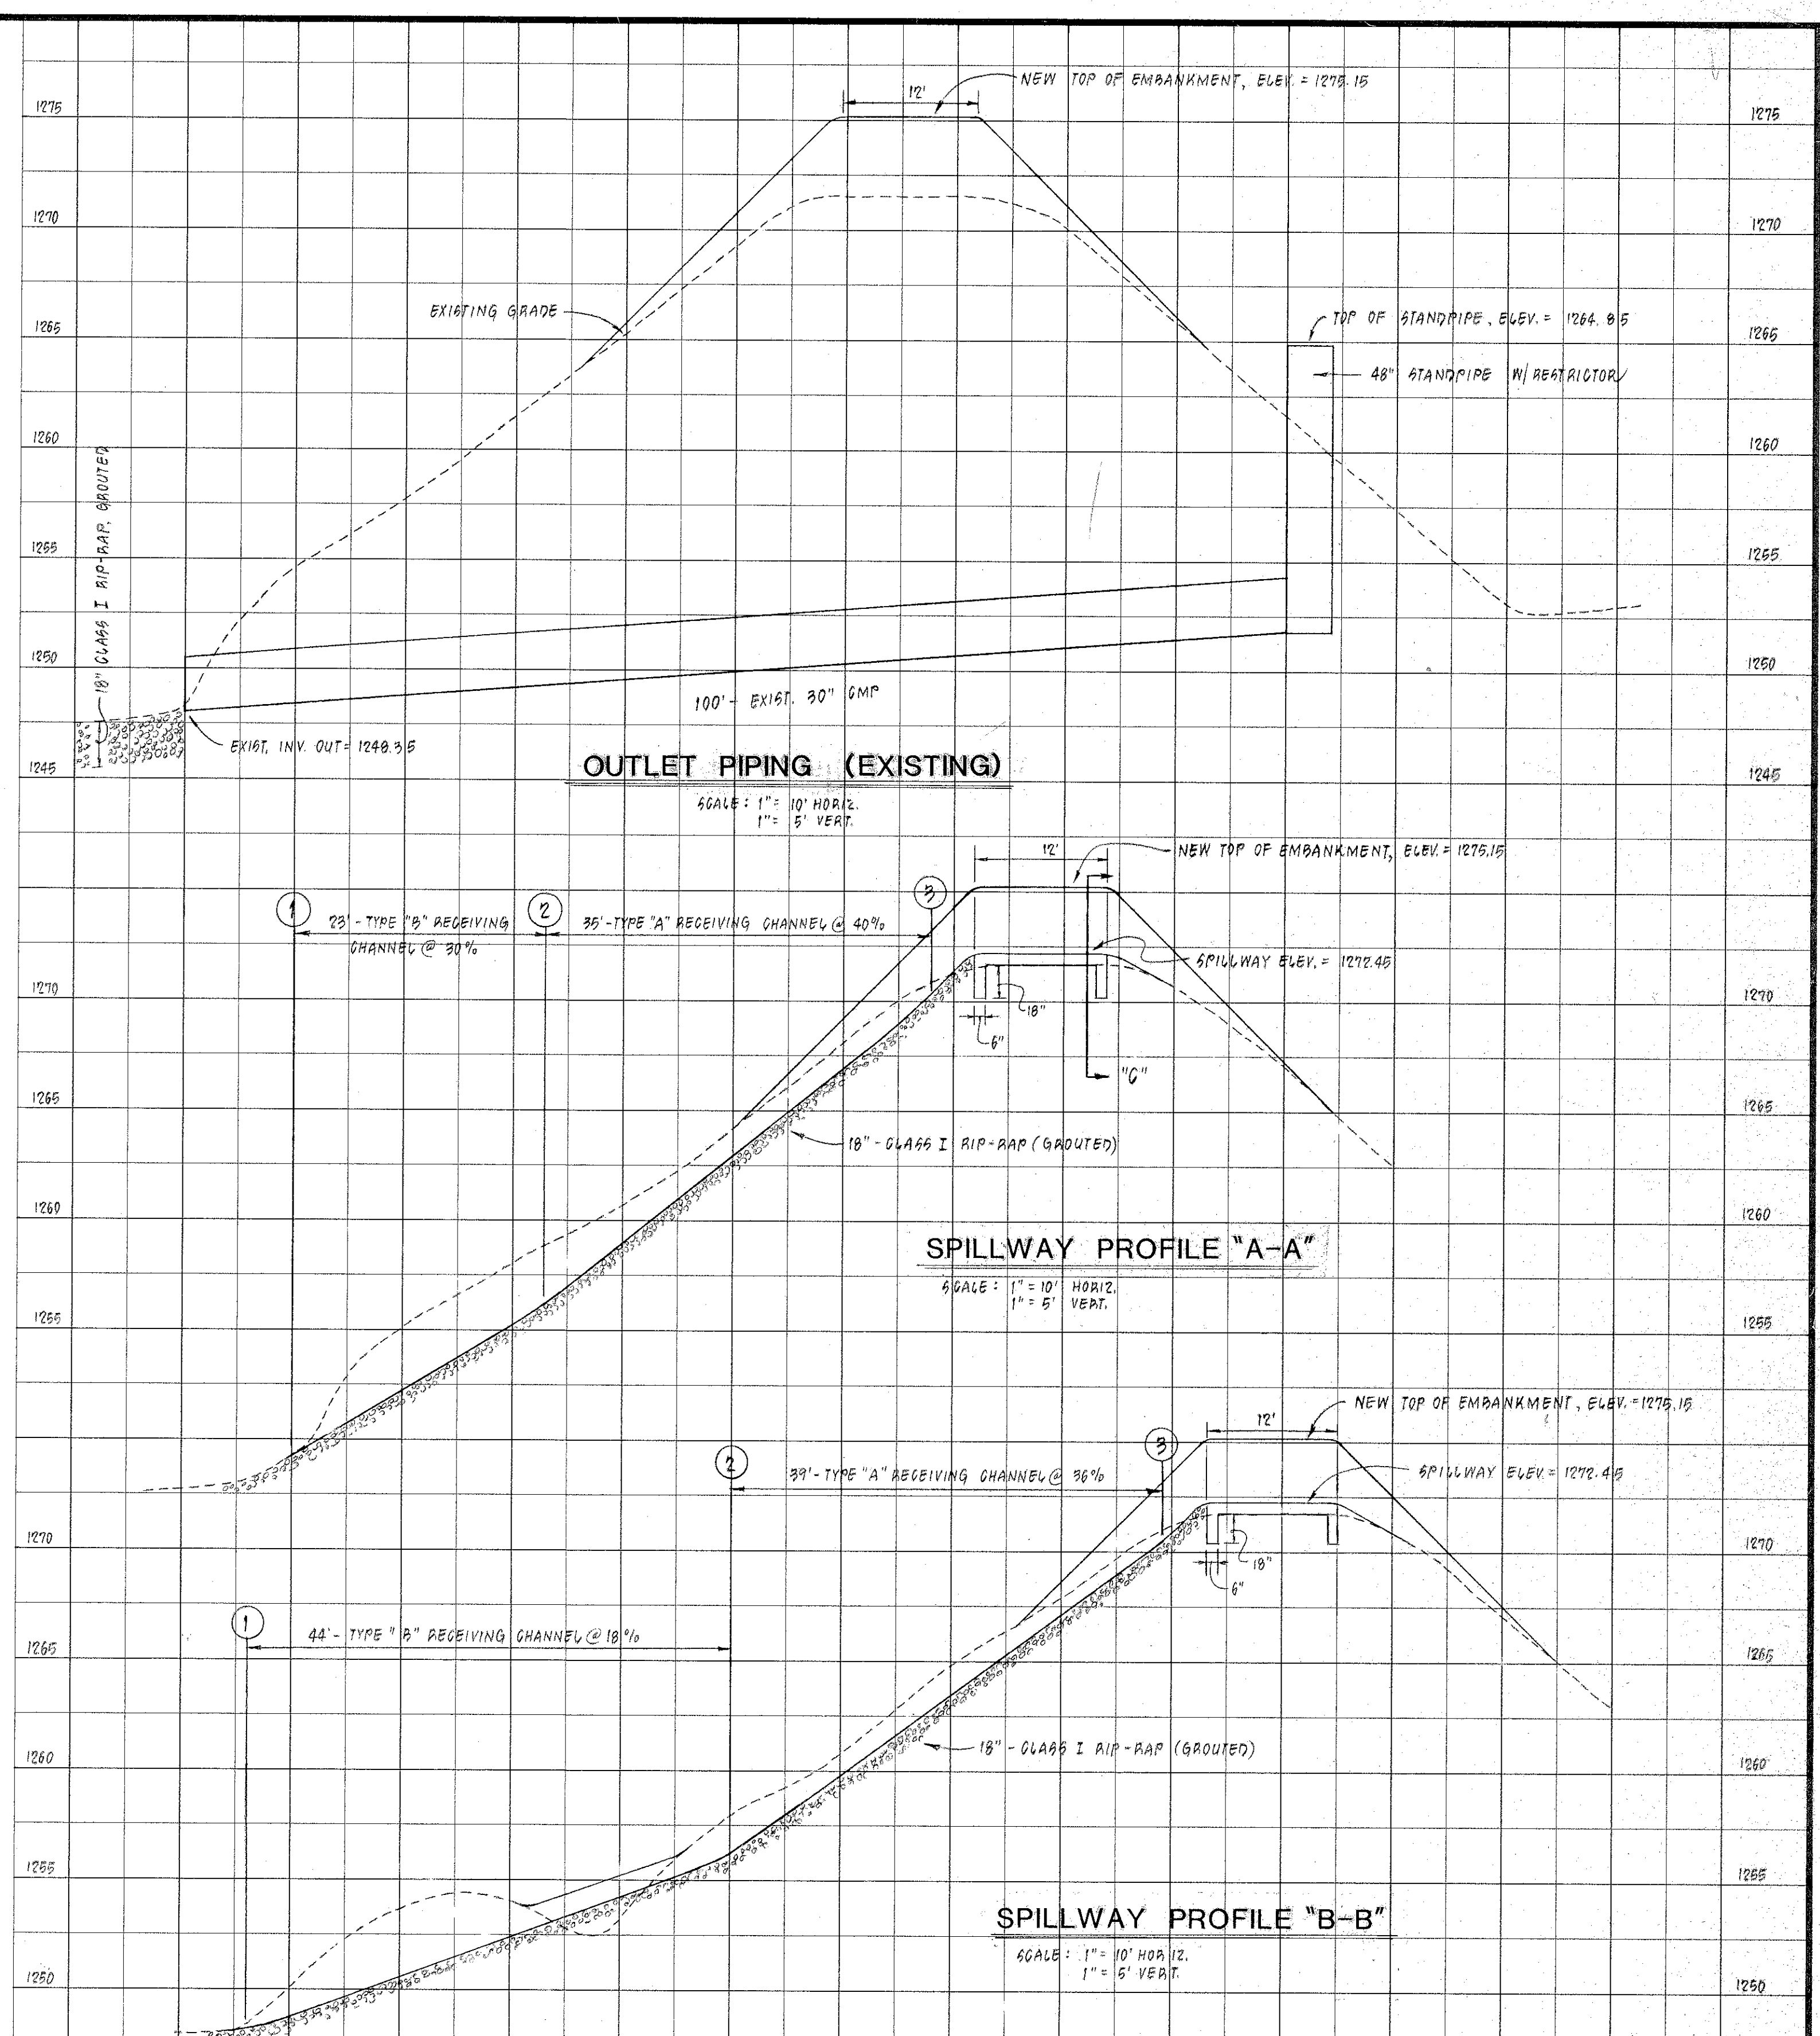

REVISION	DATE	DESCRIPTION
1	6 OCT. 1994	REVISED EMBANKMENT & SPILLWAY ELEVATIONS
2	10 NOV. 1994	REVISED EMBANKMENT & SPILLWAY ELEVATIONS
DESIGNED - WAS		DETENTION POND DETAILS FOR SECTION No. 1 "GROVE PARK"
DRAWN - RAC		PREPARED FOR PALM LAND COMPANY, L.C.
CHECKED - MSW		CAVE SPRING MAGISTERIAL DISTRICT ROANOKE COUNTY, VIRGINIA
LUMSDEN ASSOCIATES, P.C.		SCALE: AS SHOWN
ENGINEERS-SURVEYORS-PLANNERS		COMM: 94-85
ROANOKE, VIRGINIA		DATE: 18 OCT. 1994
		SHEET 9 of 13

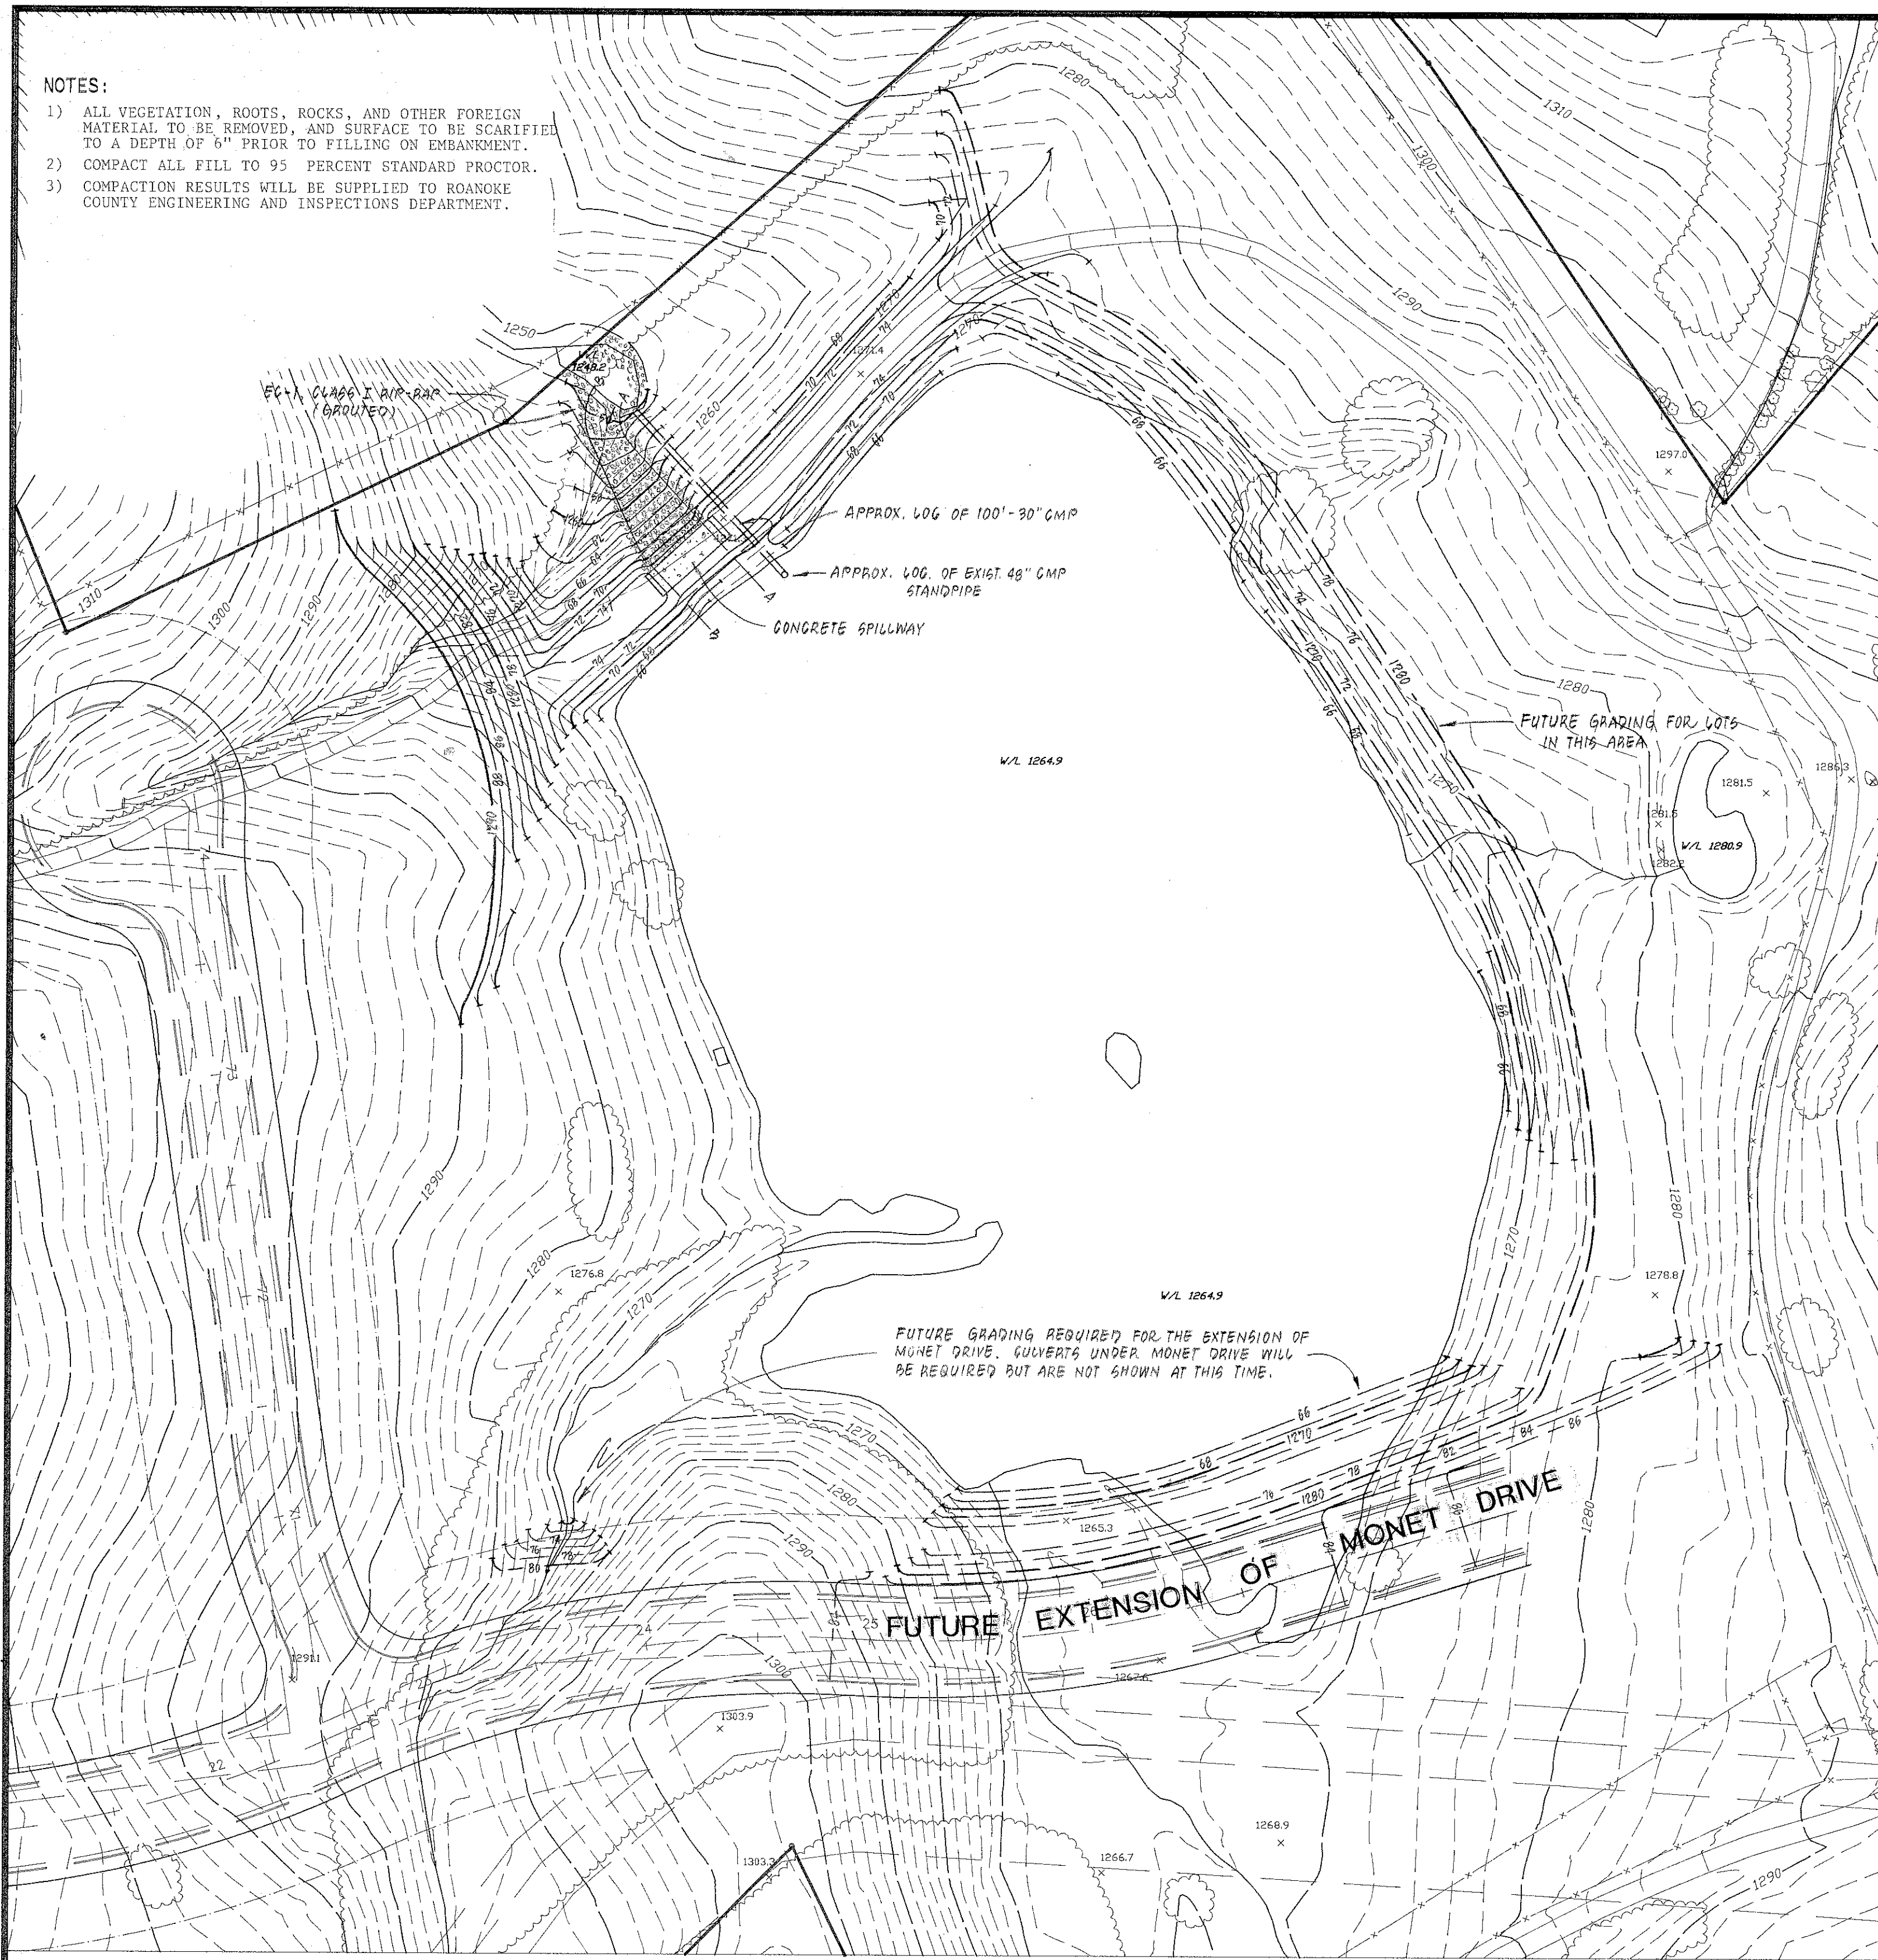