


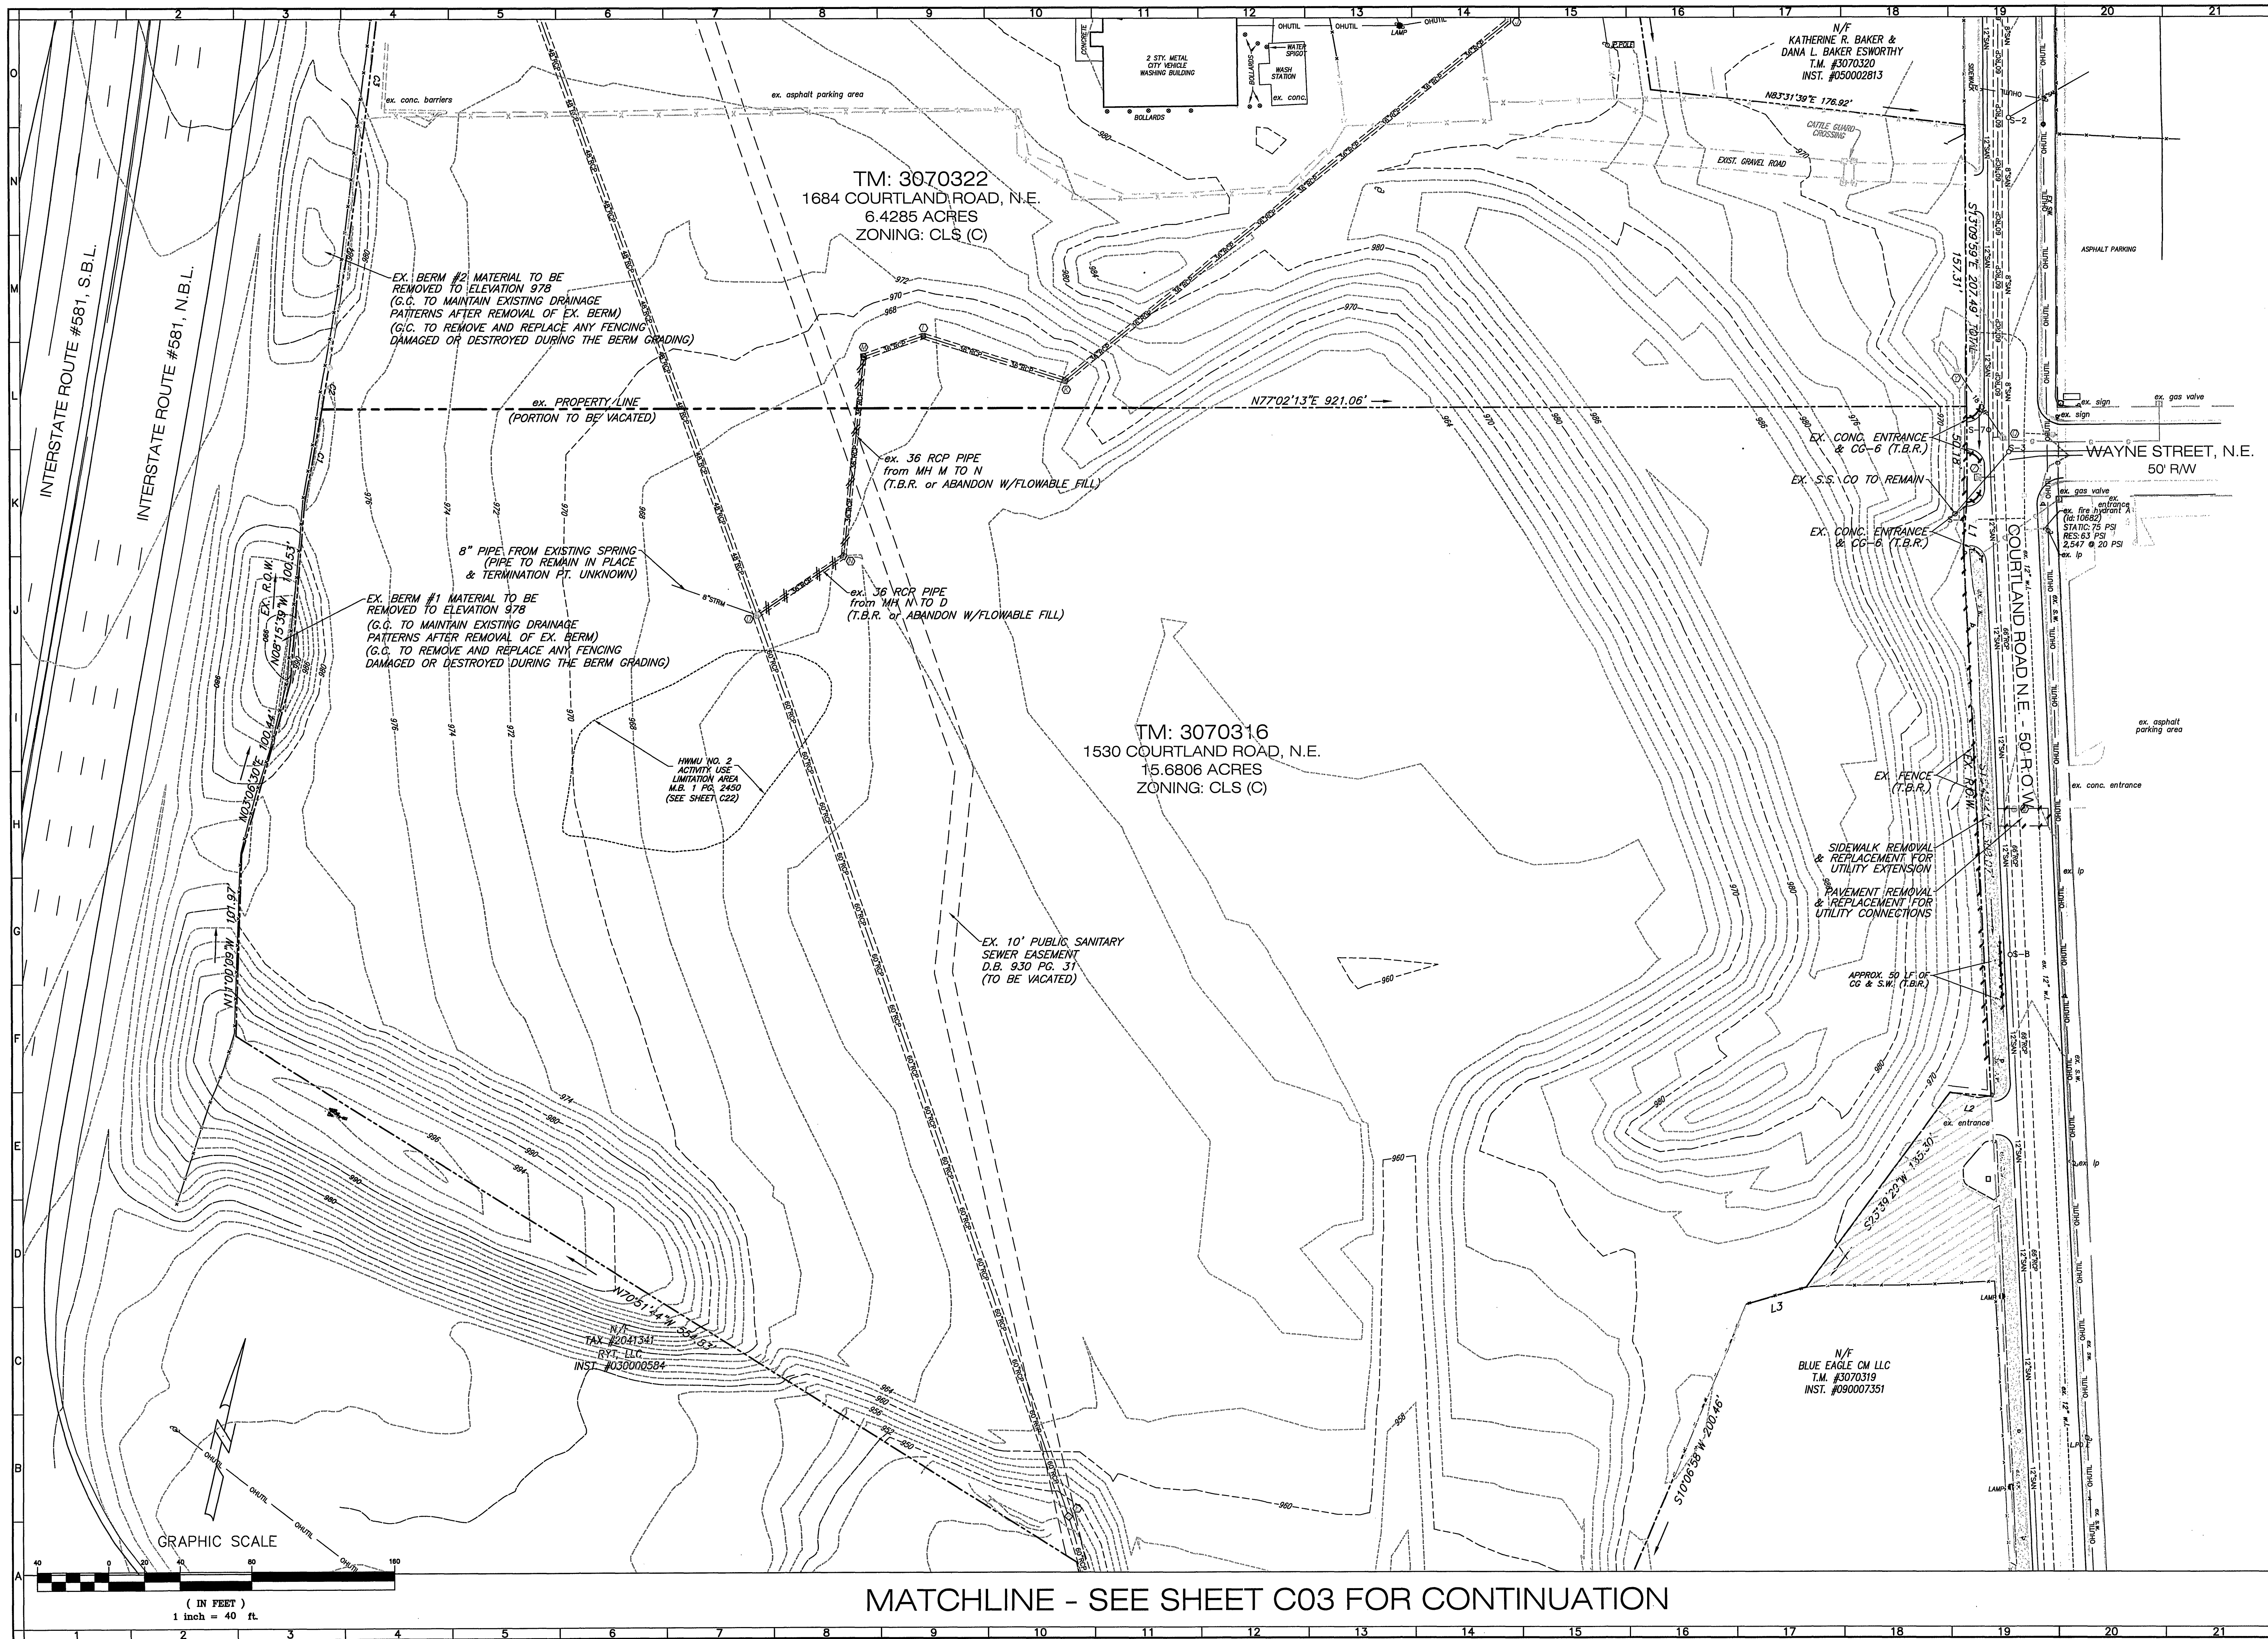

BALZER
AND ASSOCIATES, INC.
ENGINEERS

REFLECTING TOMORROW
www.balzer.cc
New River Valley
Richmond
Roanoke
Shenandoah Valley

RESIDENTIAL LAND DEVELOPMENT ENGINEERING
SITE DEVELOPMENT ENGINEERING
LAND USE PLANNING & ZONING
LANDSCAPE ARCHITECTURE
LAND SURVEYING
ARCHITECTURE
STRUCTURAL ENGINEERING
TRANSPORTATION ENGINEERING
ENVIRONMENTAL & SOIL SCIENCE
WETLAND DELINEATIONS & STREAM EVALUATIONS

Balzer and Associates, Inc.
1208 Corporate Circle
Roanoke, VA 24018
540-772-9580
FAX 540-772-8050

COMMONWEALTH OF VIRGINIA
CHRISTOPHER P. BURNS
Lic. No. 047338
3/17/14
PROFESSIONAL ENGINEER

HALEY TOYOTA DEALERSHIP
EX. CONDITIONS & DEMO. PLAN A

CITY OF ROANOKE, VIRGINIA

DRAWN BY	BTC
DESIGNED BY	BTC
CHECKED BY	CPB
DATE	12/12/2013
SCALE	1"=40'

REVISIONS:
2/10/2014
3/17/2014

APPROVED
JUN 04 2014.

SHEET NO.
C02

JOB NO. R1300046.00