
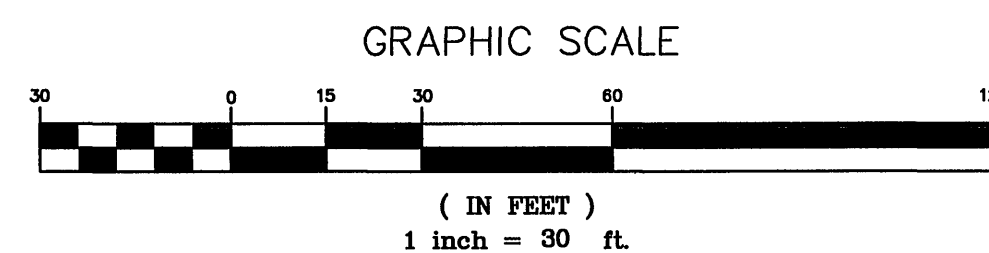


SOUTHERN COURTLAND ROAD IMPROVEMENTS

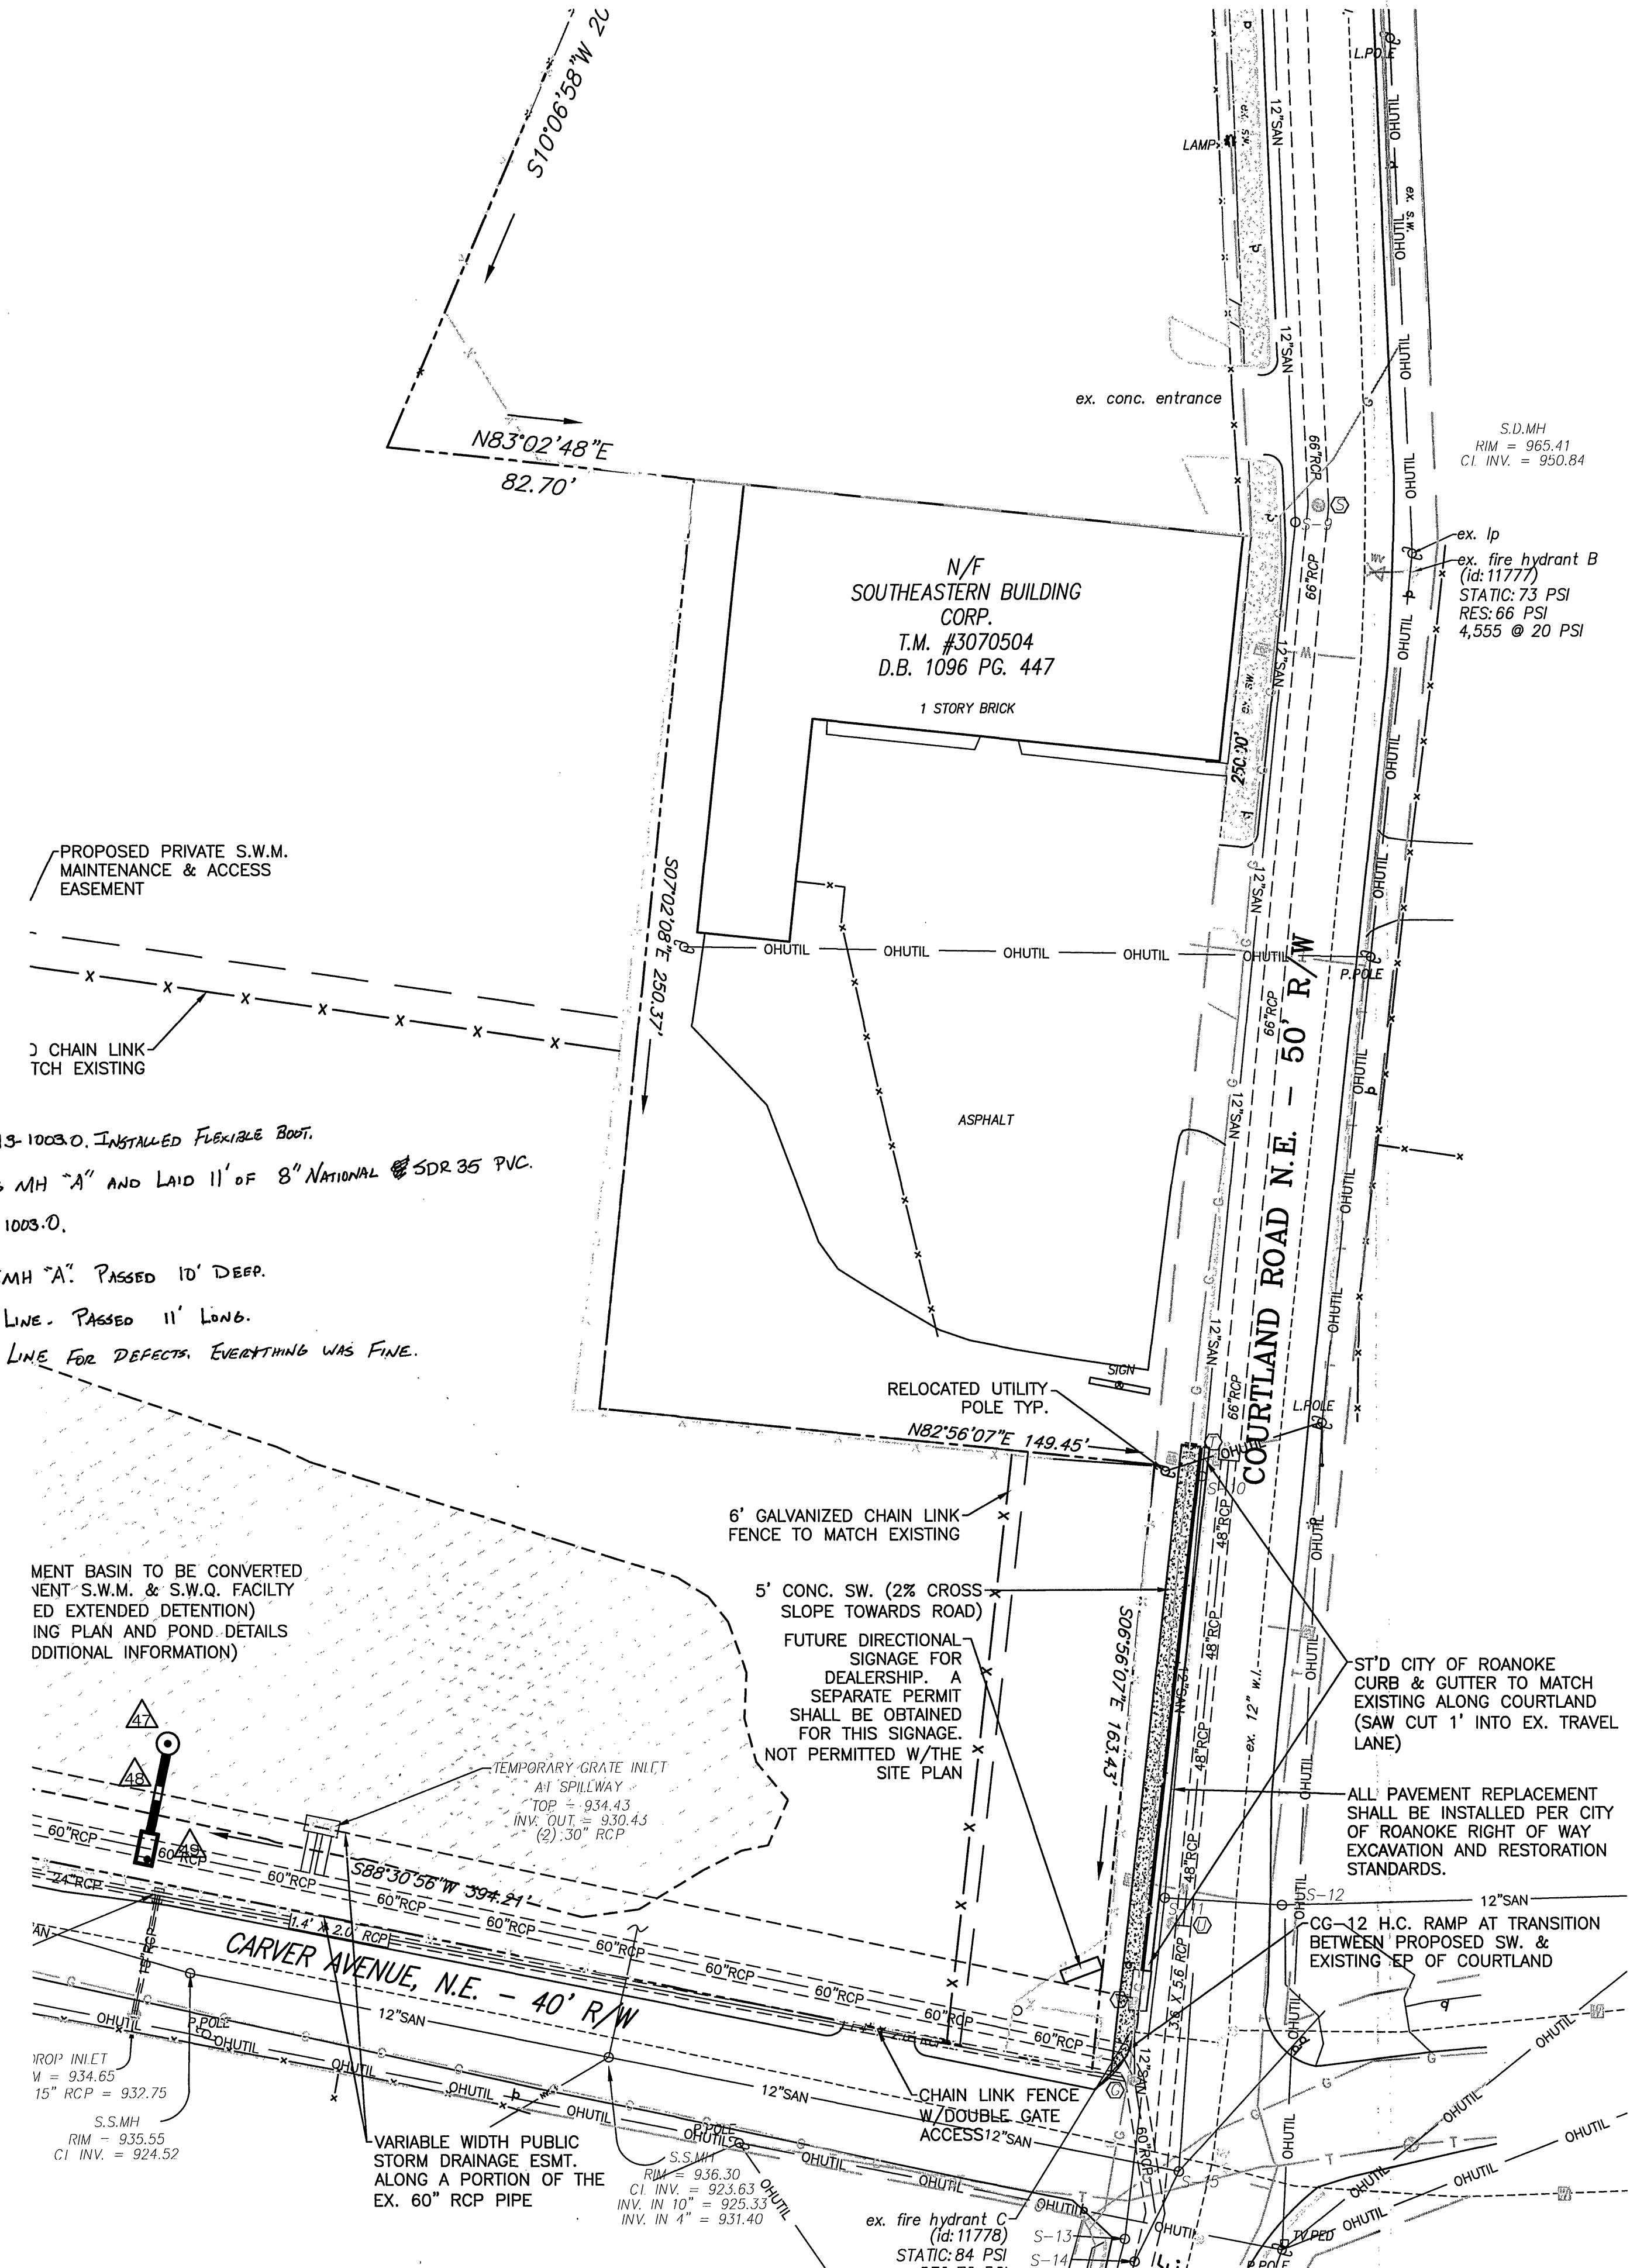

C07

N/F
BLUE EAGLE CM LLC
T.M. #3070319
INST. #090007351