

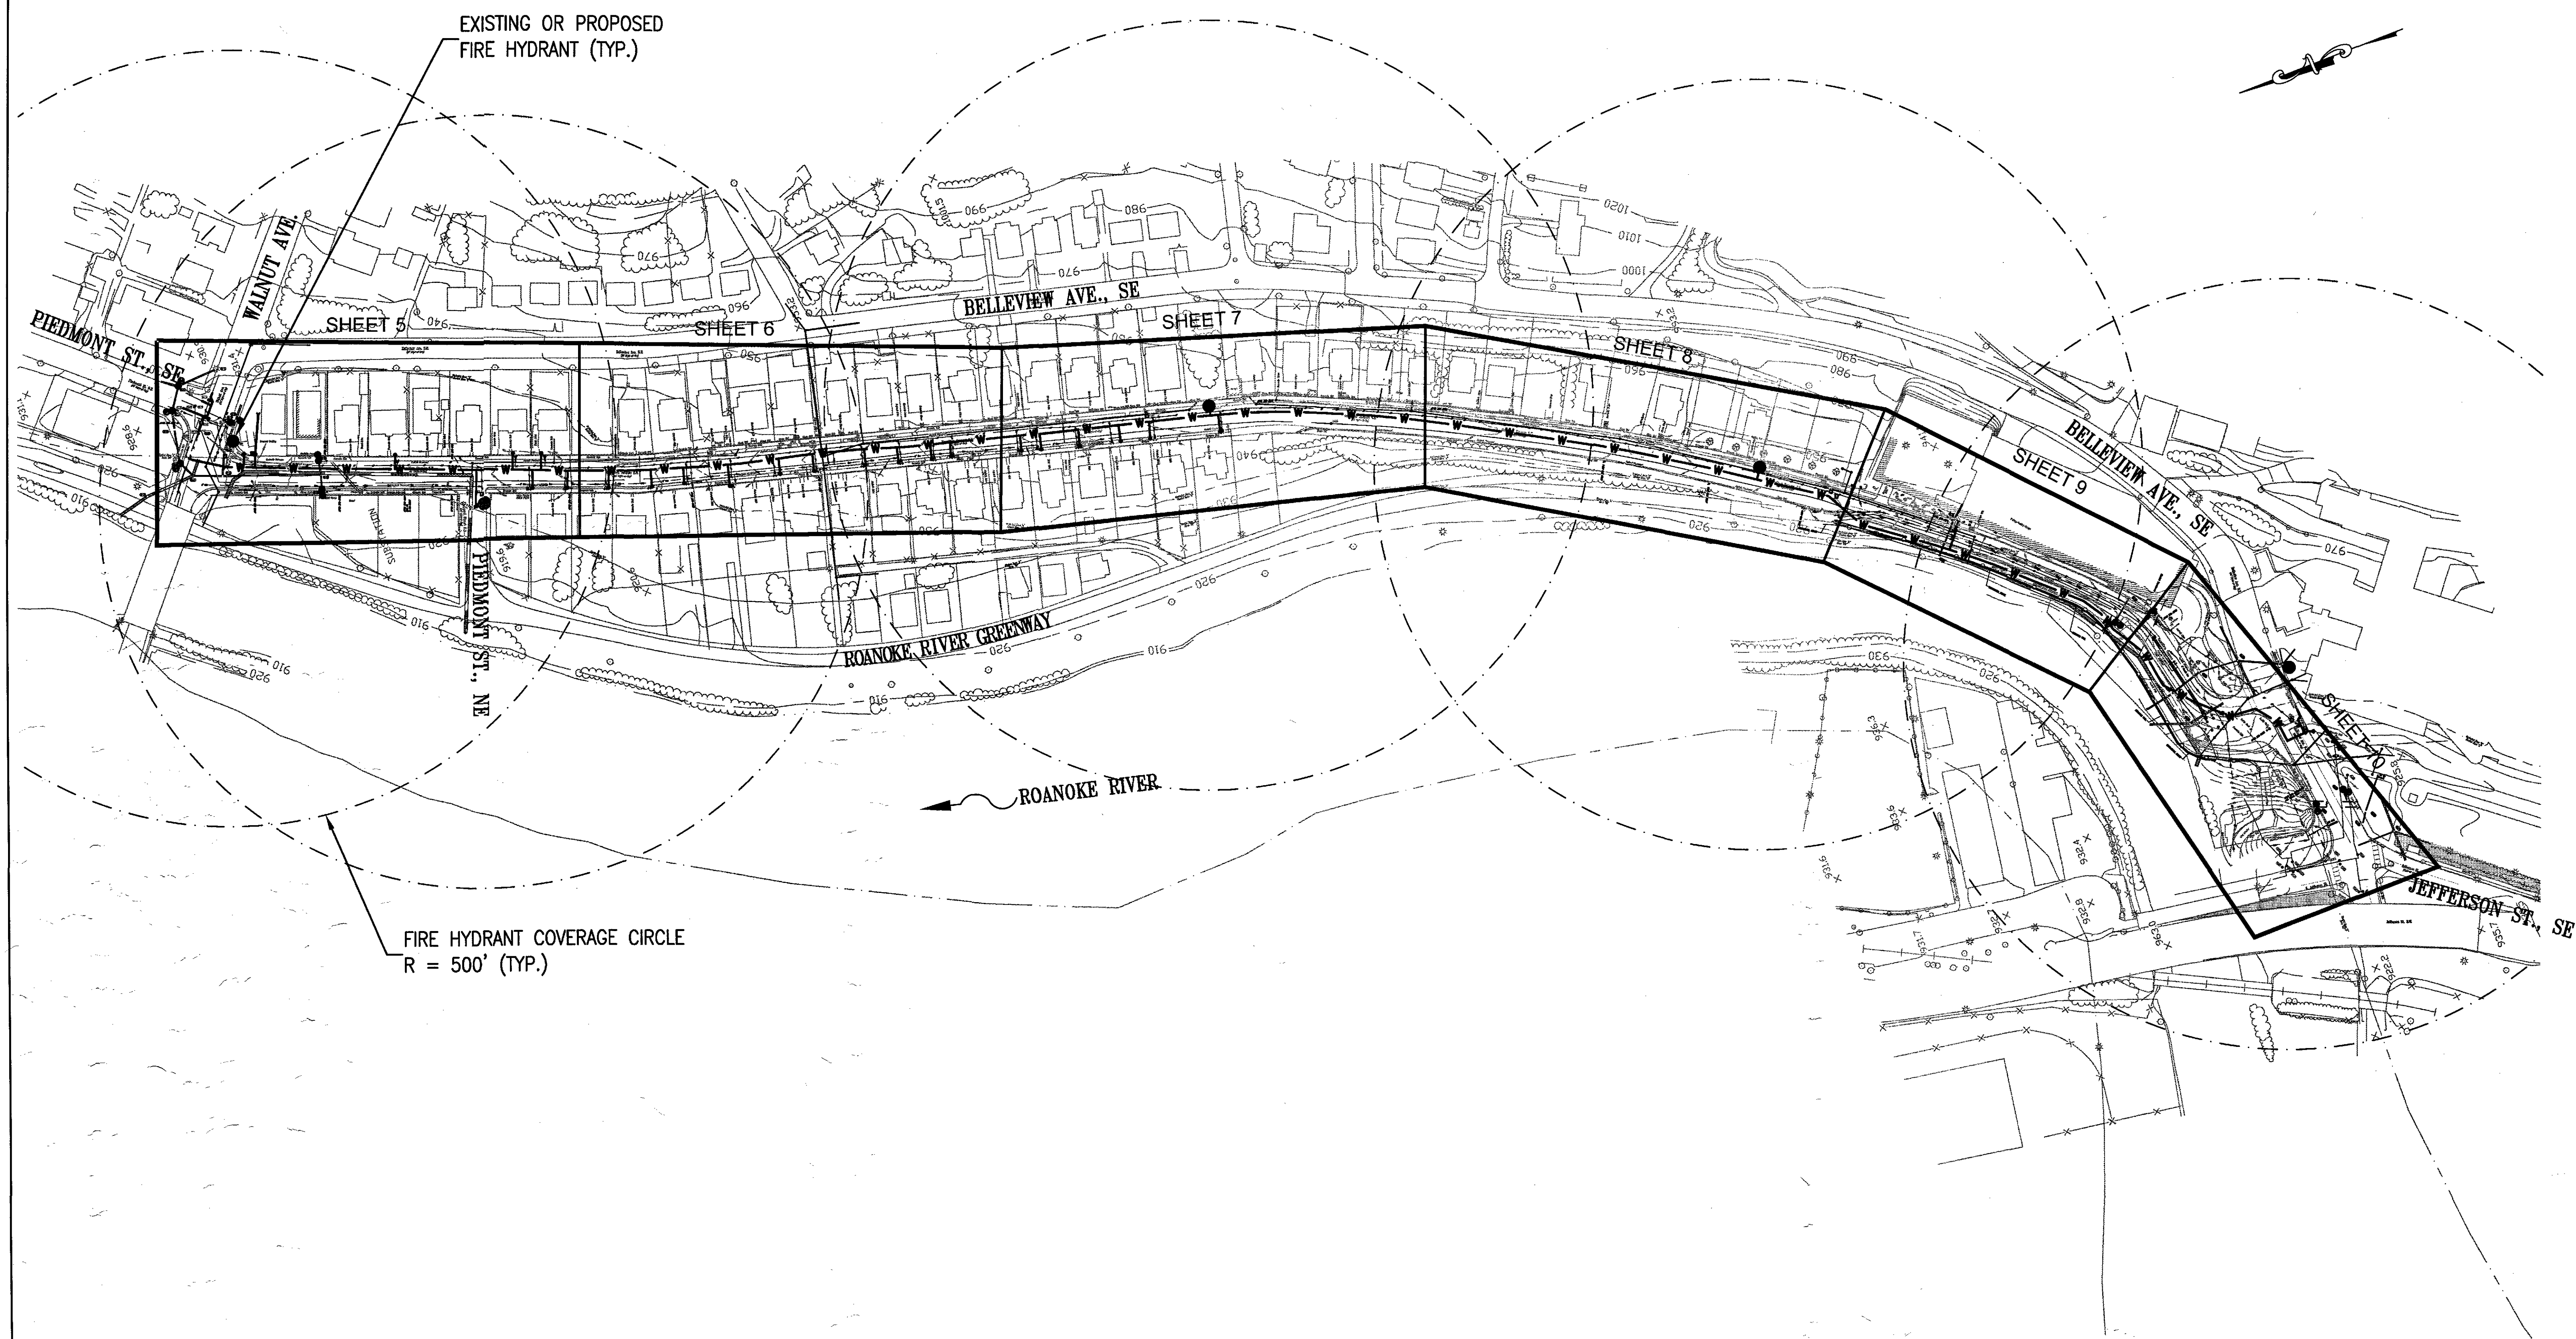


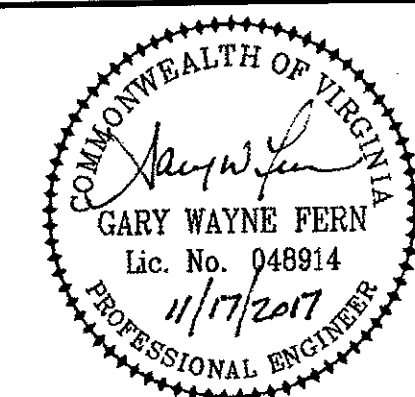

EXISTING OR PROPOSED
FIRE HYDRANT (TYP.)

FIRE HYDRANT COVERAGE CIRCLE
R = 500' (TYP.)

GRAPHIC SCALE

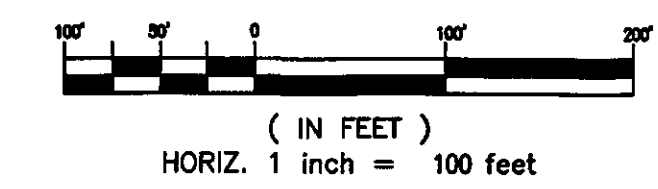

WESTERN VIRGINIA WATER AUTHORITY
601 South Jefferson Street, Suite 300
Roanoke, Virginia 24011

DES: PJM
DRAWN: JBS
CHECK: GWF
DATE: 11/17/17

SCALE: AS SHOWN
HORIZ: 1" = 100'
VERT: N/A

HAMILTON TERRACE WATER MAIN REPLACEMENT

SHEET LAYOUT

REV	DATE	DESCRIPTION

DRAWING	SHEET
—	4