
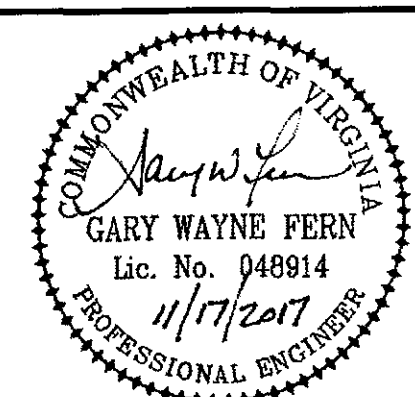
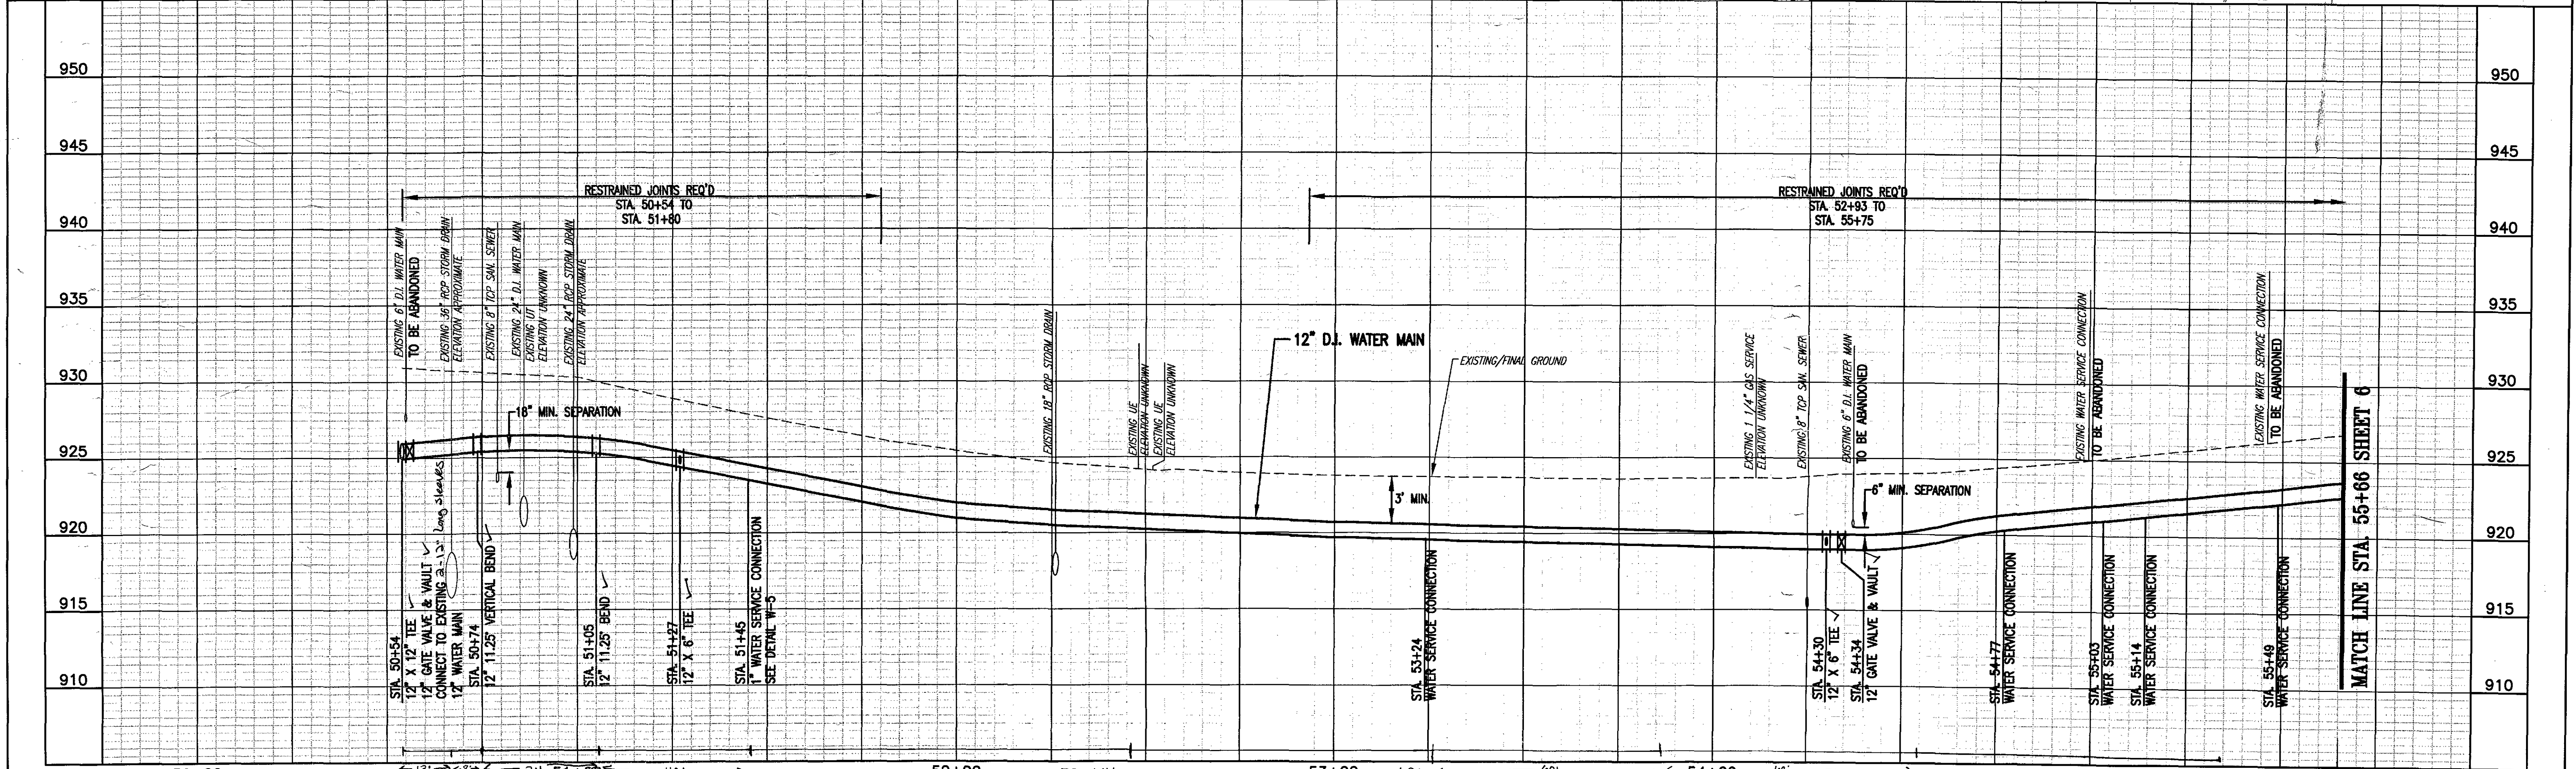


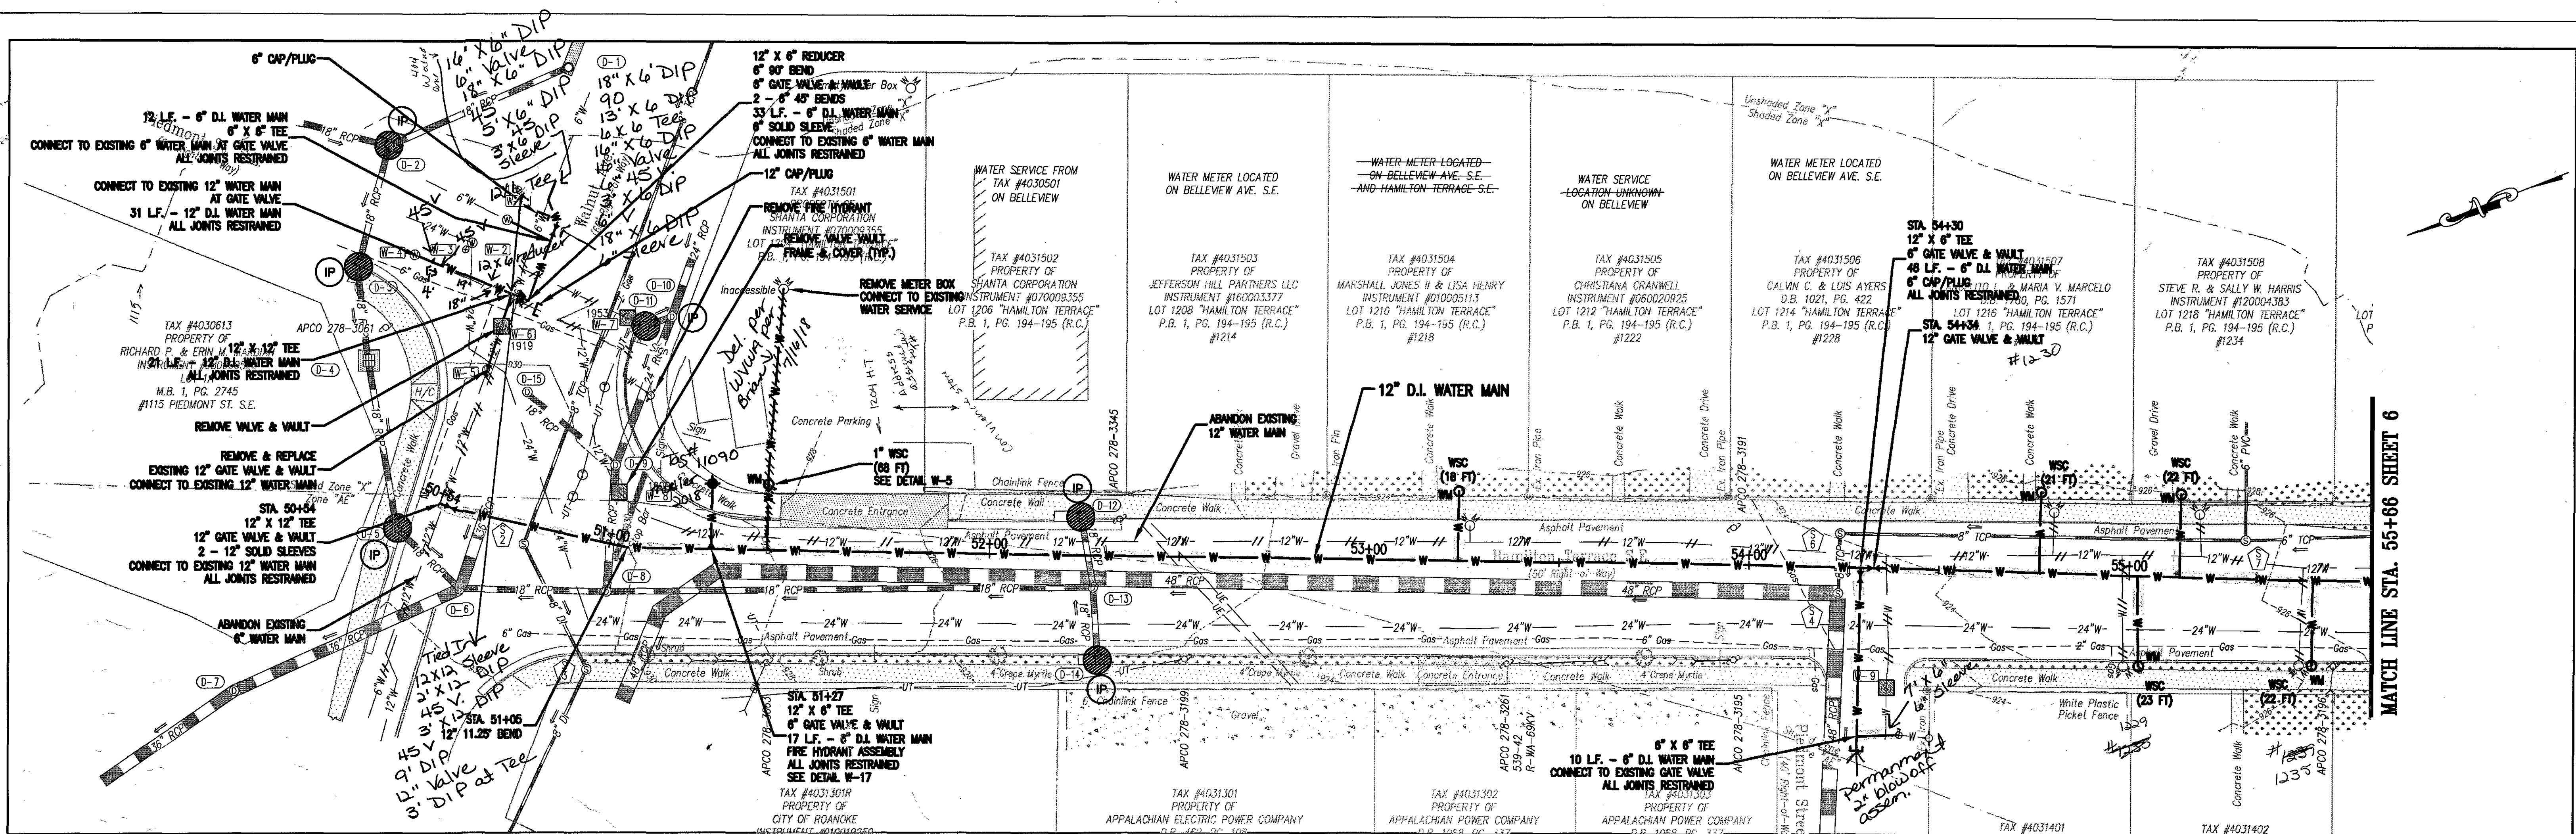

WESTERN VIRGINIA WATER AUTHORITY
 601 South Jefferson Street, Suite 300
 Roanoke, Virginia 24011

DES: PJM
 DRAWN: JES
 CHECK: GWP
 DATE: 11/17/17

SCALE: AS SHOWN
 HORIZ: 1" = 20'
 VERT: 1" = 5'

HAMILTON TERRACE WATER MAIN REPLACEMENT
 PLAN - PROFILE
 STA. 50+00 TO STA. 55+66

REV	DATE	DESCRIPTION

DRAWING: -
 SHEET: 5