
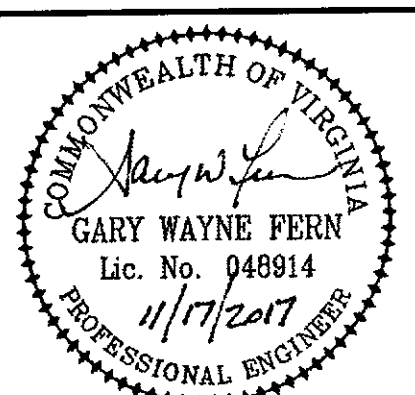
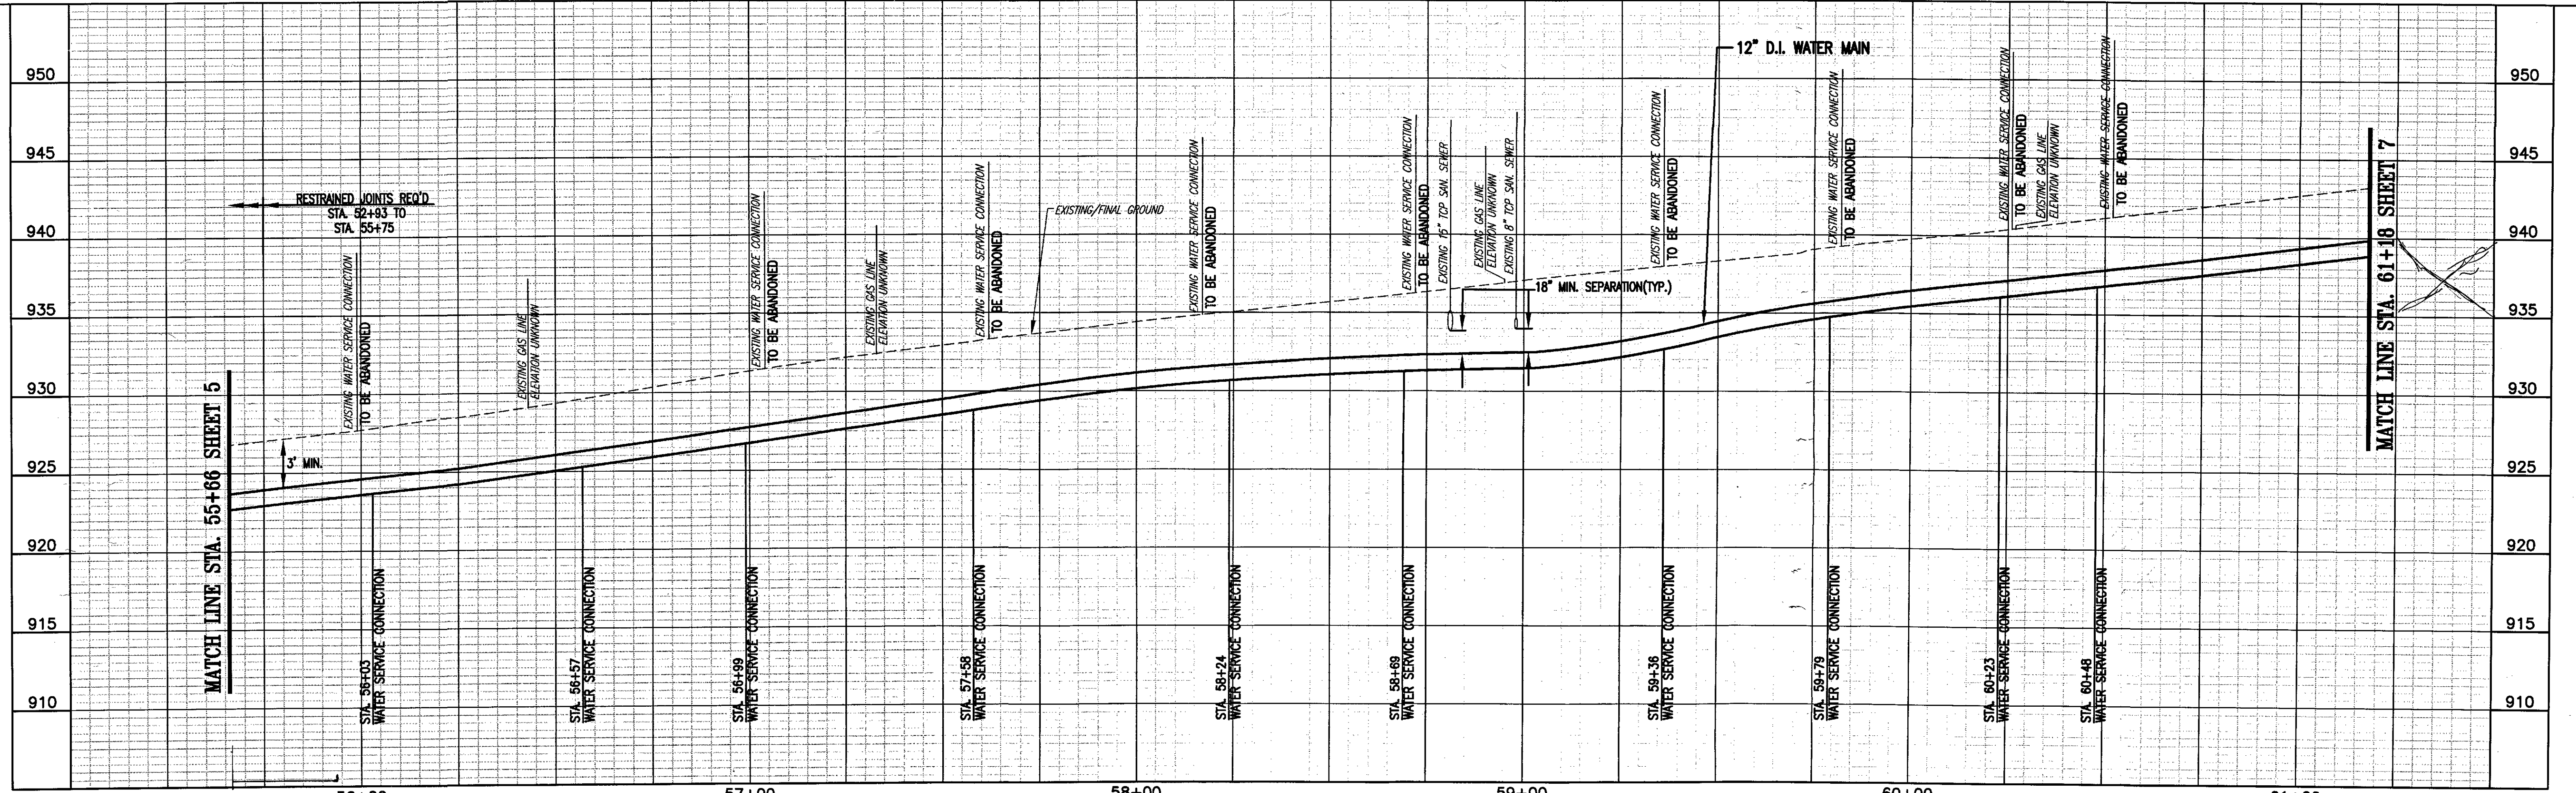


MATCH LINE STA. 55+66 SHEET 5


MATCH LINE STA. 61+18 SHEET 7

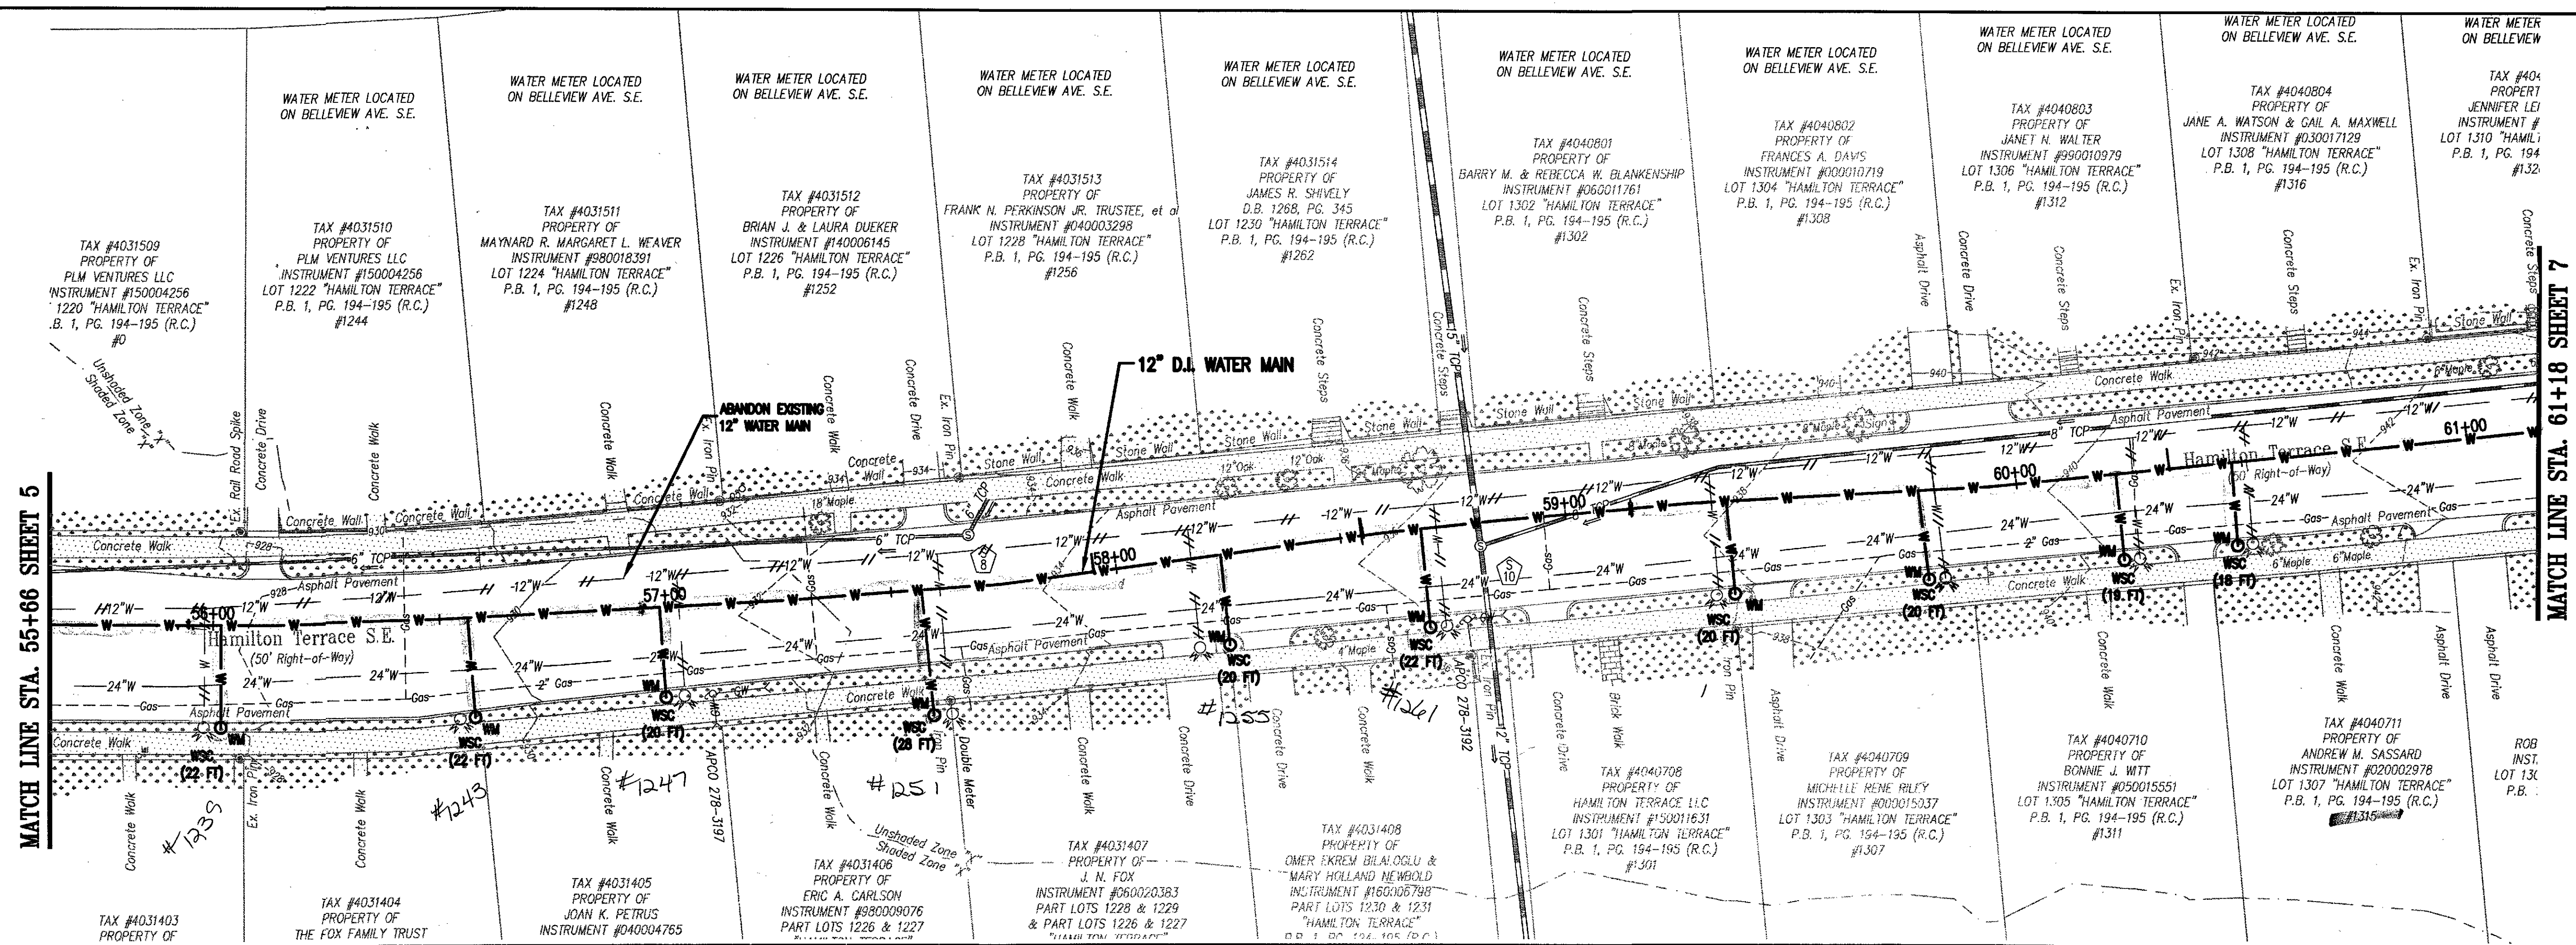

WESTERN VIRGINIA WATER AUTHORITY
601 South Jefferson Street, Suite 300
Roanoke, Virginia 24011

DES: PJM
DRAWN: JES
CHECK: GW
DATE: 11/17/17

SCALE: AS SHOWN
HORIZ: 1" = 20'
VERT: 1" = 5'

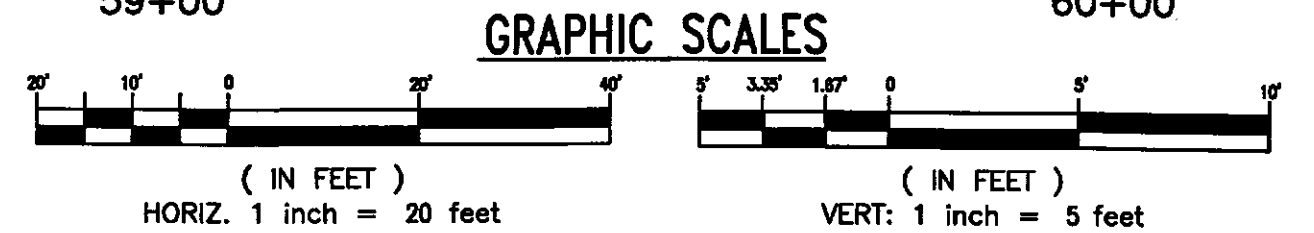

HAMILTON TERRACE WATER MAIN REPLACEMENT

PLAN - PROFILE
STA. 55+66 TO STA. 61+18

REV	DATE	DESCRIPTION

DRAWING	SHEET
	6