
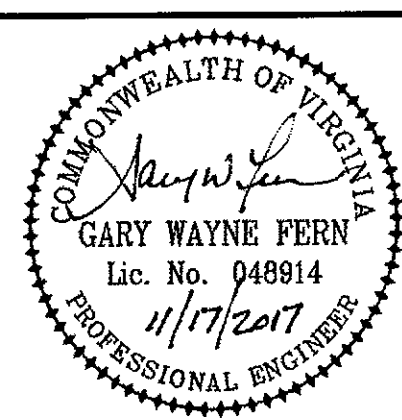
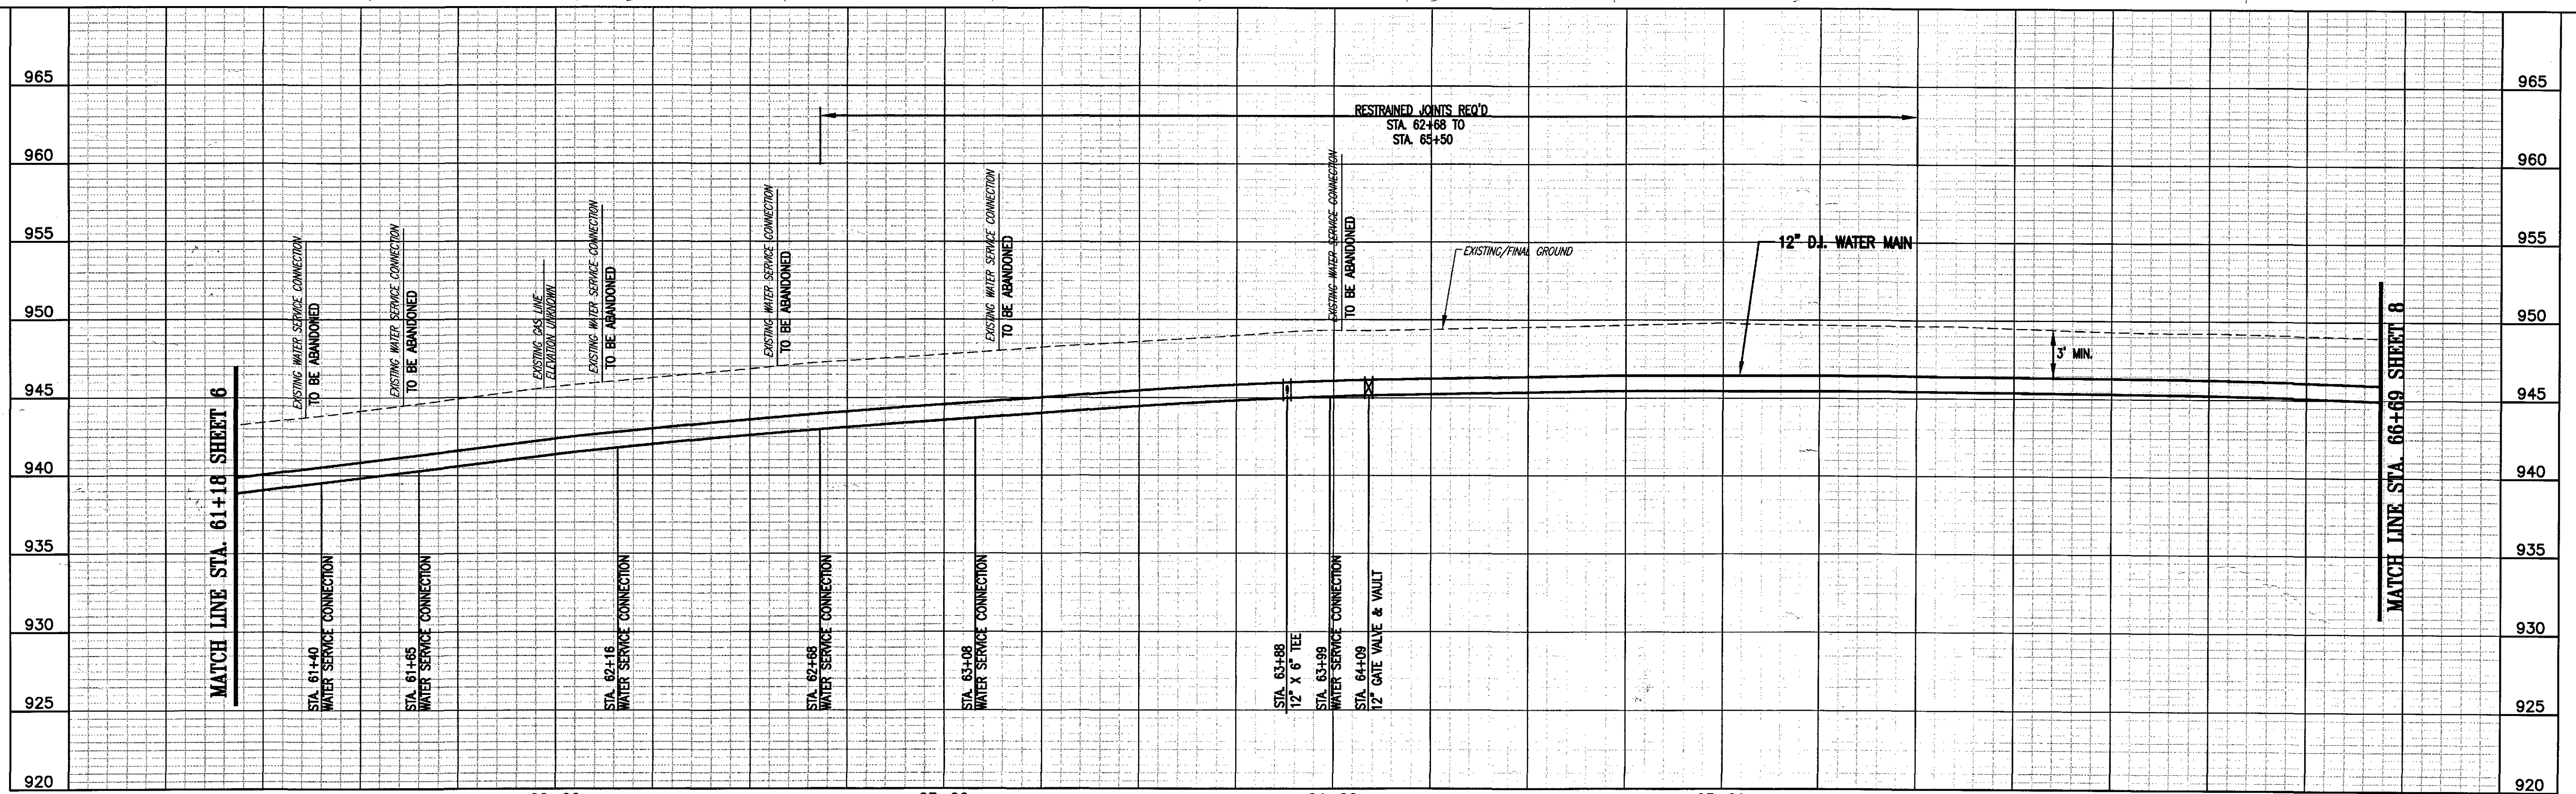


MATCH LINE STA. 61+18 SHEET 6

MATCH LINE STA. 66+69 SHEET 8

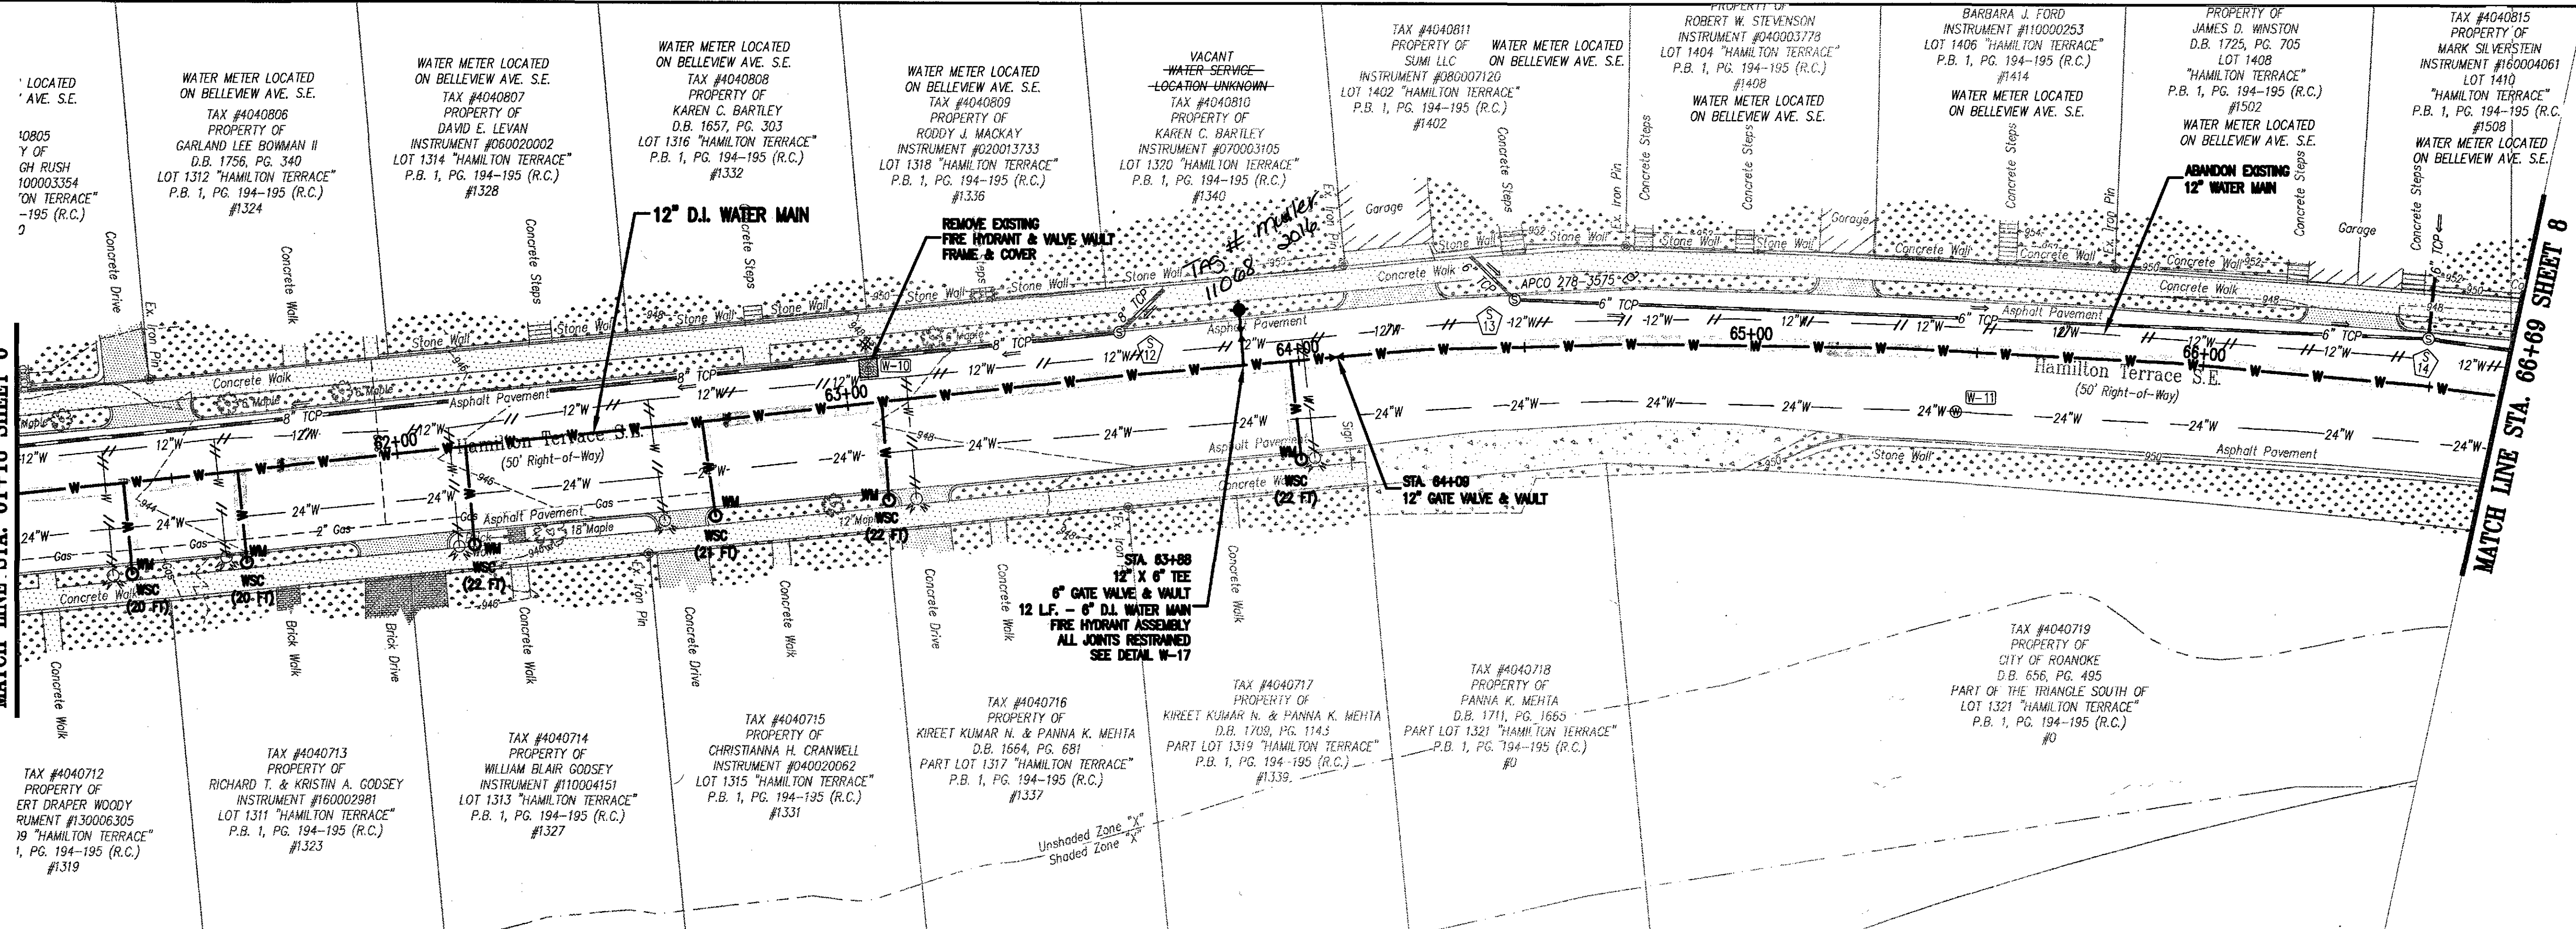


WESTERN VIRGINIA WATER AUTHORITY
601 South Jefferson Street, Suite 300
Roanoke, Virginia 24011

DES: PJM
DRAWN: JES
CHECK: GWF
DATE: 11/17/17

SCALE: AS SHOWN
HORIZ: 1" = 20'
VERT: 1" = 5'

GRAPHIC SCALES

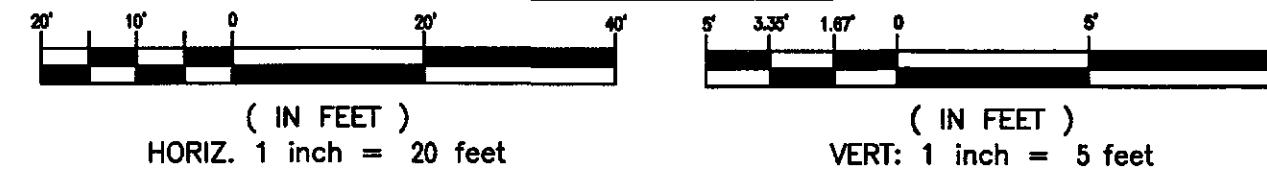

HAMILTON TERRACE WATER MAIN REPLACEMENT

PLAN - PROFILE
STA. 61+18 TO STA. 66+69

REV	DATE	DESCRIPTION

DRAWING	SHEET