

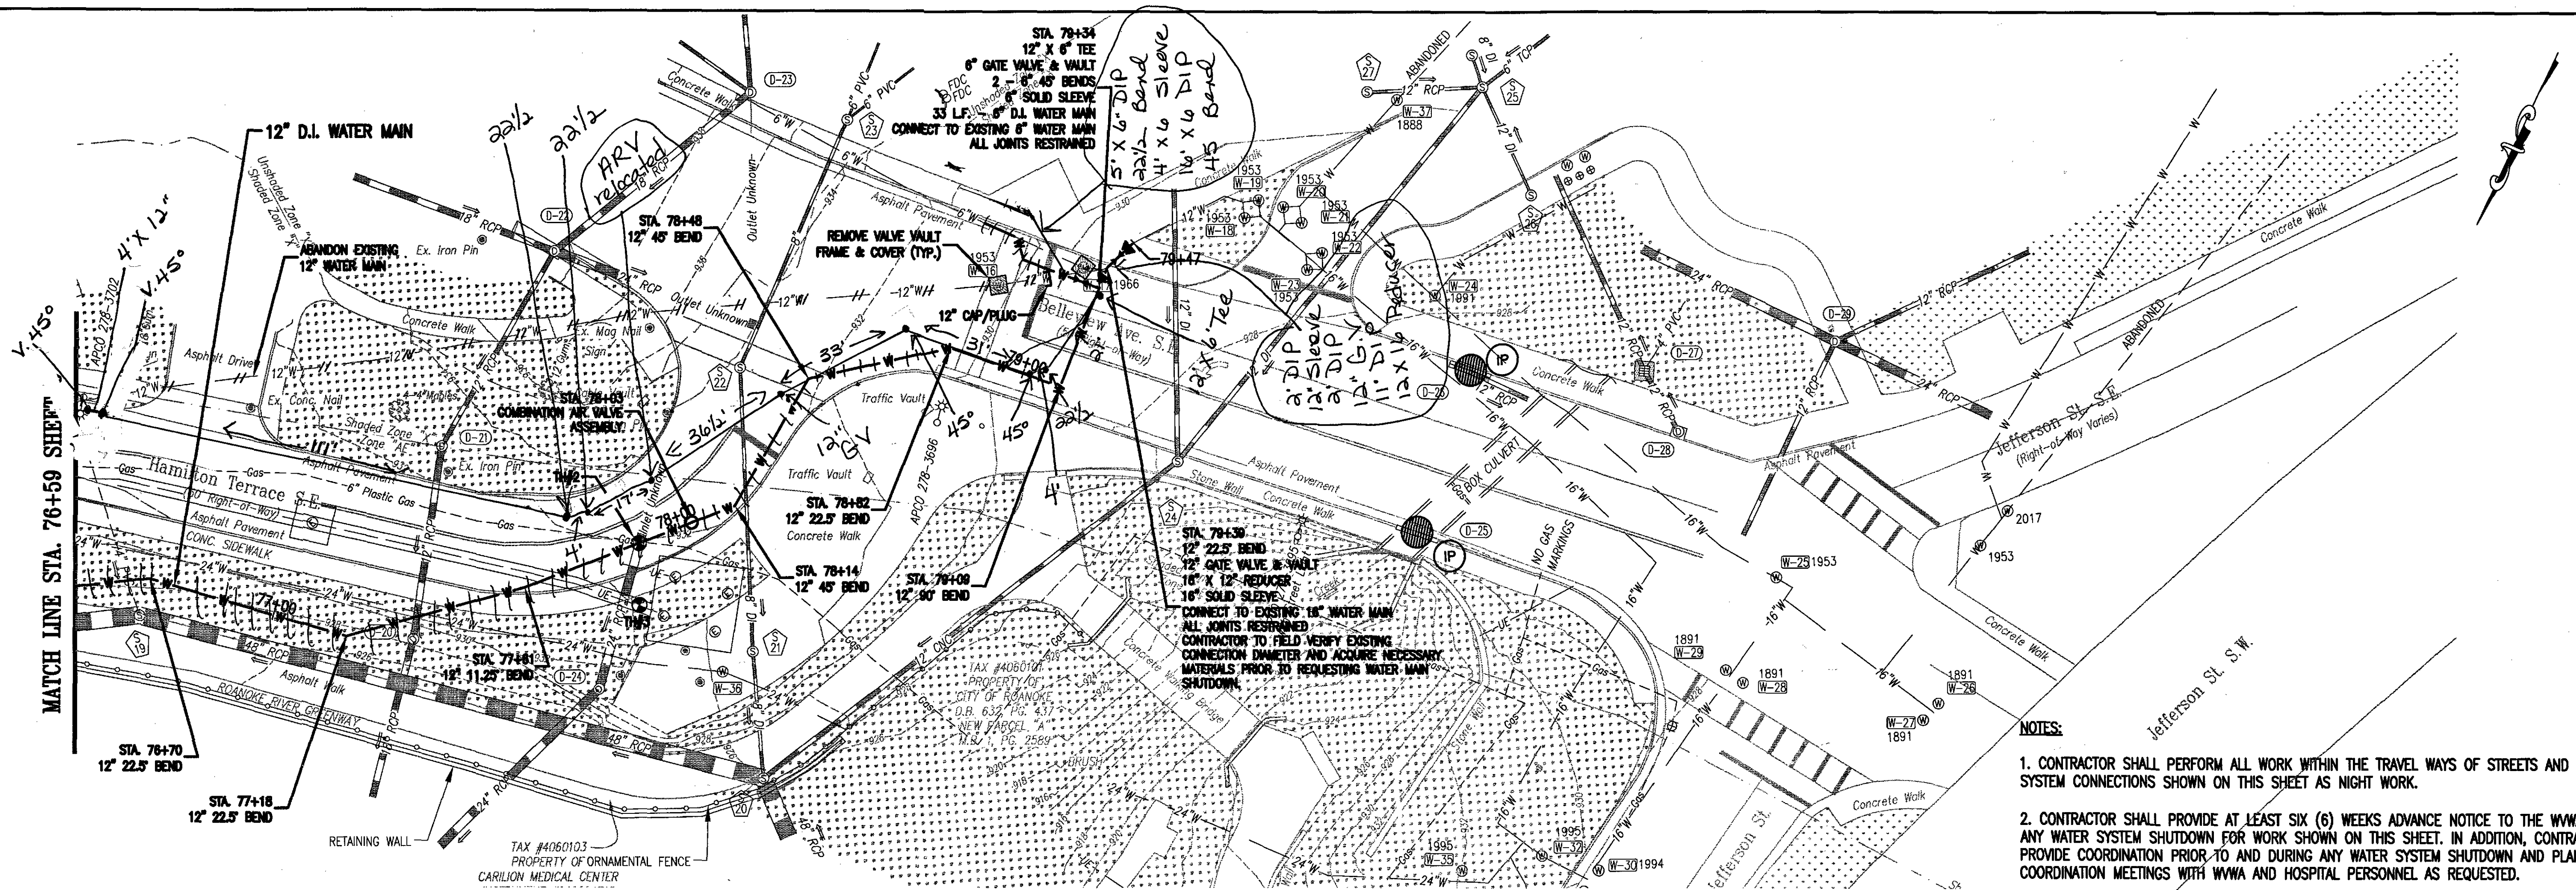


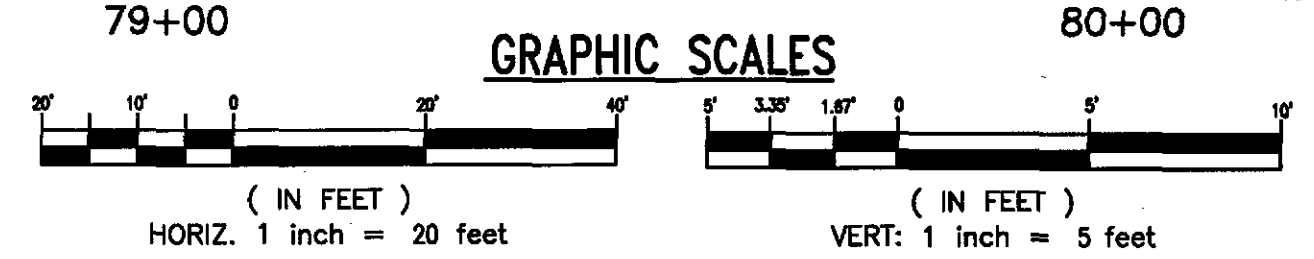

- NOTES:**
1. CONTRACTOR SHALL PERFORM ALL WORK WITHIN THE TRAVEL WAYS OF STREETS AND ALL WATER SYSTEM CONNECTIONS SHOWN ON THIS SHEET AS NIGHT WORK.
 2. CONTRACTOR SHALL PROVIDE AT LEAST SIX (6) WEEKS ADVANCE NOTICE TO THE WVA PRIOR TO ANY WATER SYSTEM SHUTDOWN FOR WORK SHOWN ON THIS SHEET. IN ADDITION, CONTRACTOR SHALL PROVIDE COORDINATION PRIOR TO AND DURING ANY WATER SYSTEM SHUTDOWN AND PLAN TO ATTEND COORDINATION MEETINGS WITH WVA AND HOSPITAL PERSONNEL AS REQUESTED.

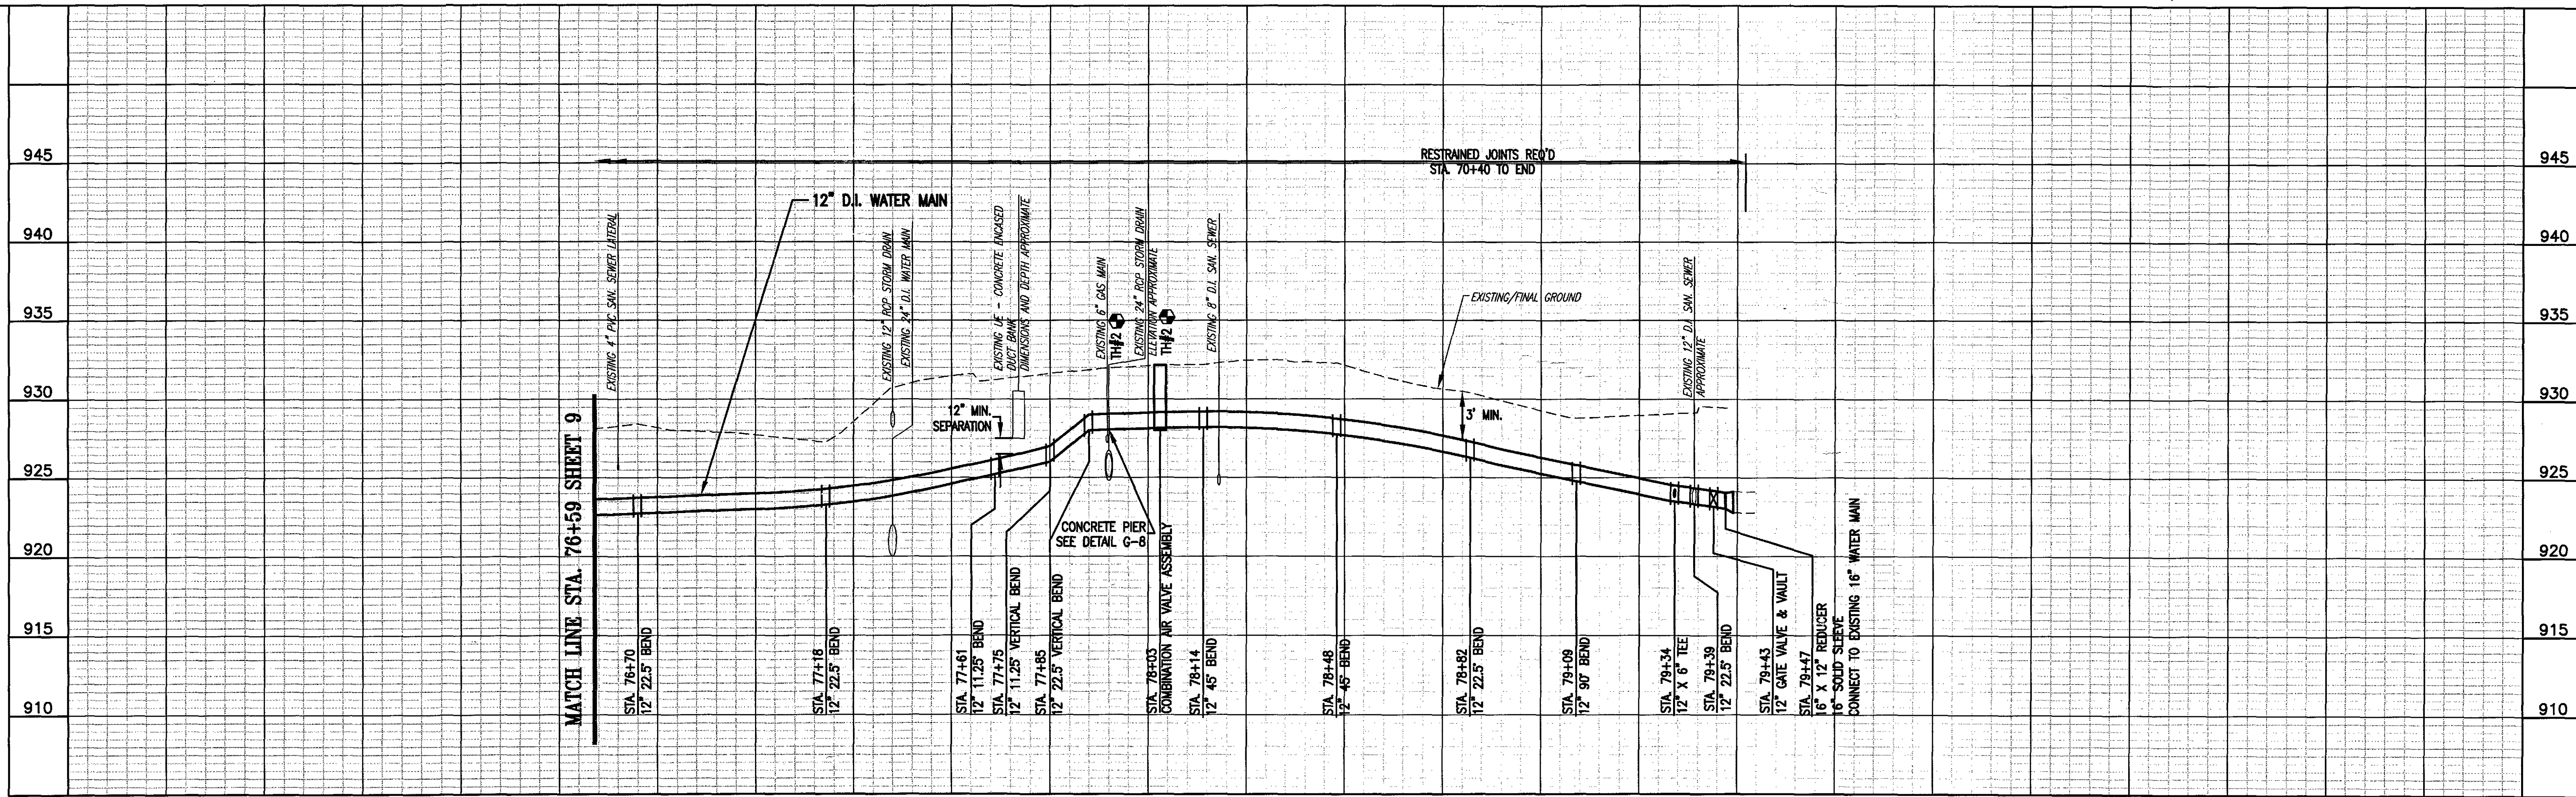

GARY WAYNE FERN
Lic. No. 048914
11/17/2017
PROFESSIONAL ENGINEER

WRA
Whitman, Requardt & Associates, LLP
1700 Kraft Dr, Suite 1200, Blacksburg, VA 24060

WESTERN VIRGINIA WATER AUTHORITY 601 South Jefferson Street, Suite 300 Roanoke, Virginia 24011		DES: PJM DRAWN: JBS CHECK: GWF DATE: 11/17/17	SCALE: AS SHOWN HORIZ: 1" = 20' VERT: 1" = 5'	HAMILTON TERRACE WATER MAIN REPLACEMENT	PLAN, STA. 76+59 TO STA. 79+47	REV DATE DESCRIPTION	DRAWING SHEET 10
---	--	--	---	---	--------------------------------	----------------------------	------------------------