


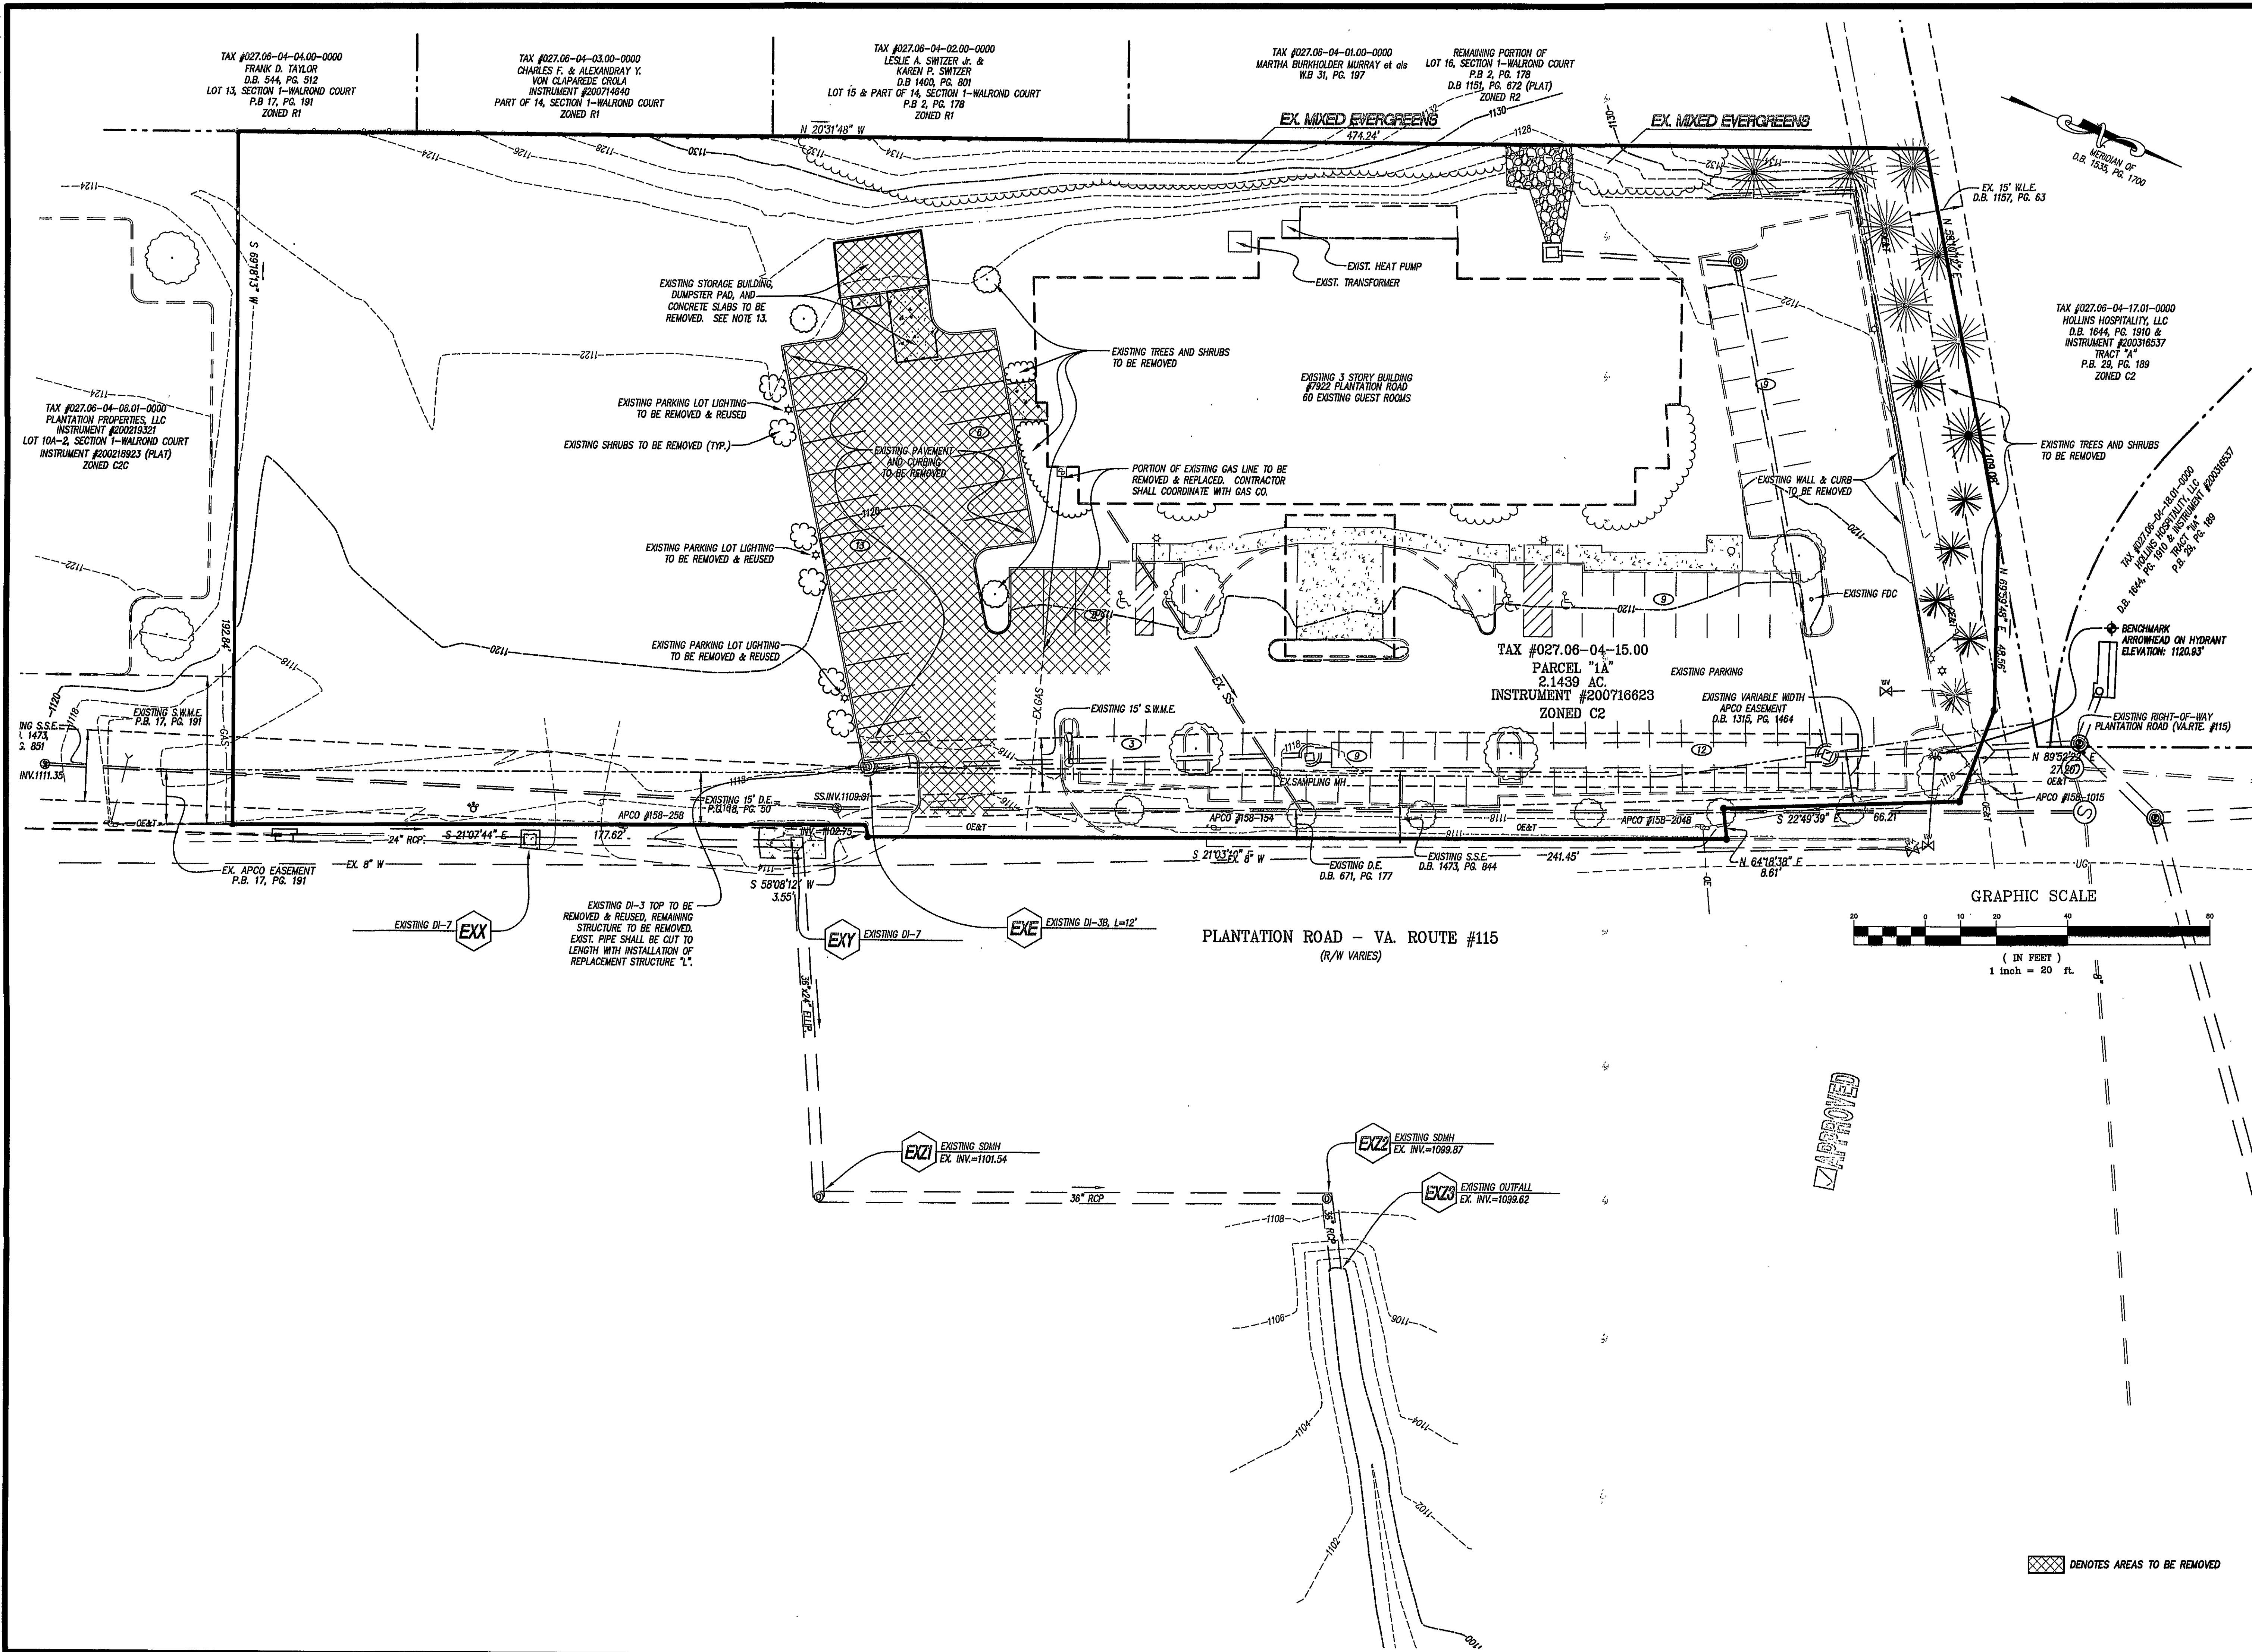

EXPANSION AT HAMPTON INN - PLANTATION ROAD		DEMOLITION PLAN	
PD LODGING ASSOCIATES, LLC HOLLIS MAGISTERIAL DISTRICT ROANOKE COUNTY, VIRGINIA		7-24-08 B. LEE HENDERSON JR. <i>B. Henderson</i> Lic. No. 017691	
PREPARED FOR		PROFESSIONAL ENGINEER	
LUMSDEN ASSOCIATES, P.C. ENGINEERS-SURVEYORS-PLANNERS ROANOKE, VIRGINIA			
4664 BRAMBLETON AVENUE P.O. BOX 20669 ROANOKE, VIRGINIA 24018 E-MAIL: MAIL@LUMSDENPC.COM		PHONE: (540) 774-4411 FAX: (540) 772-9445	