
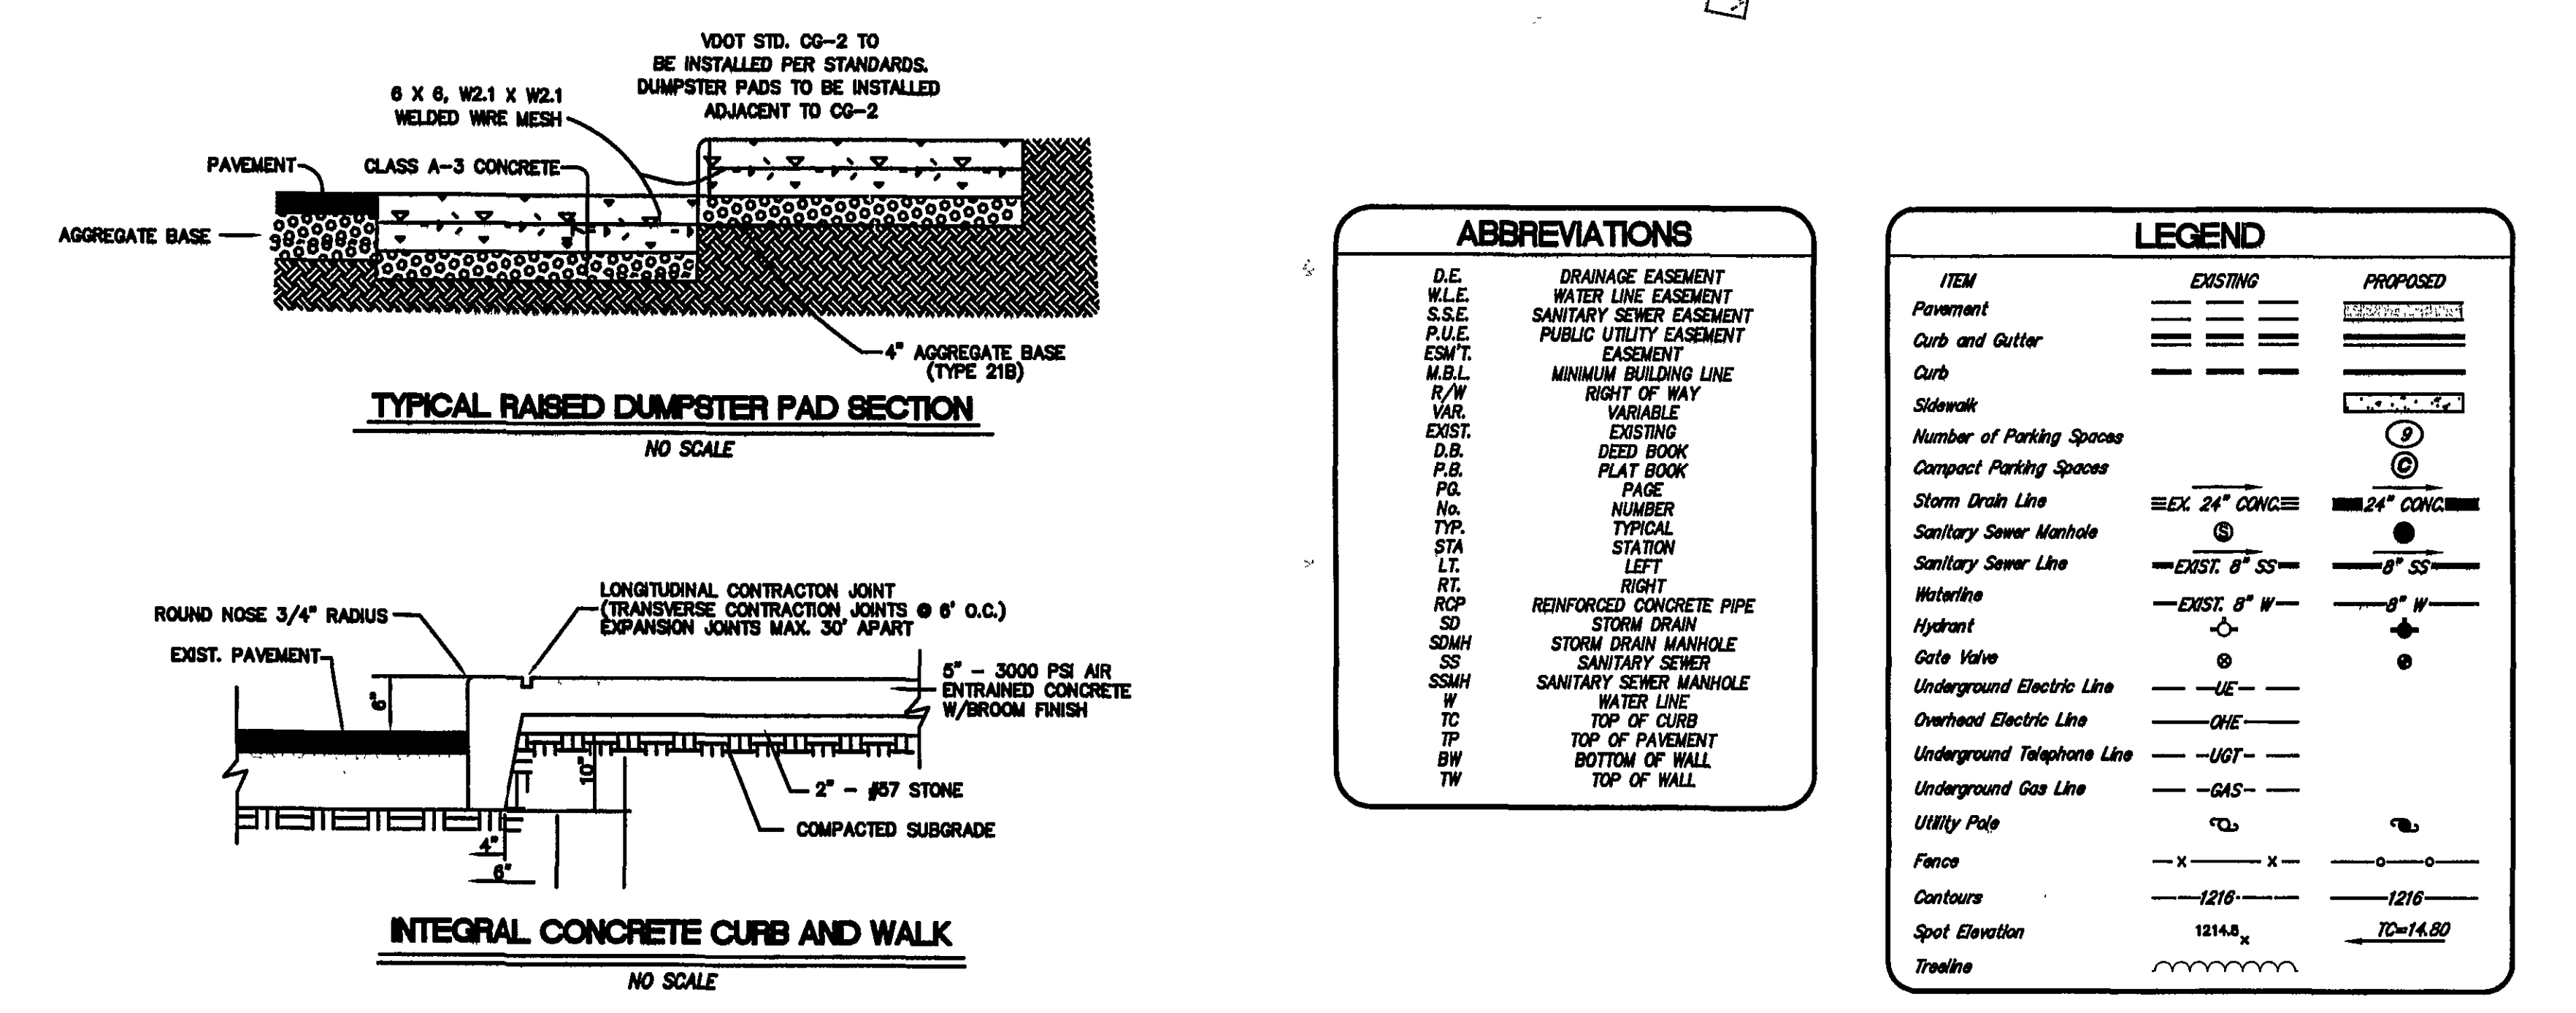
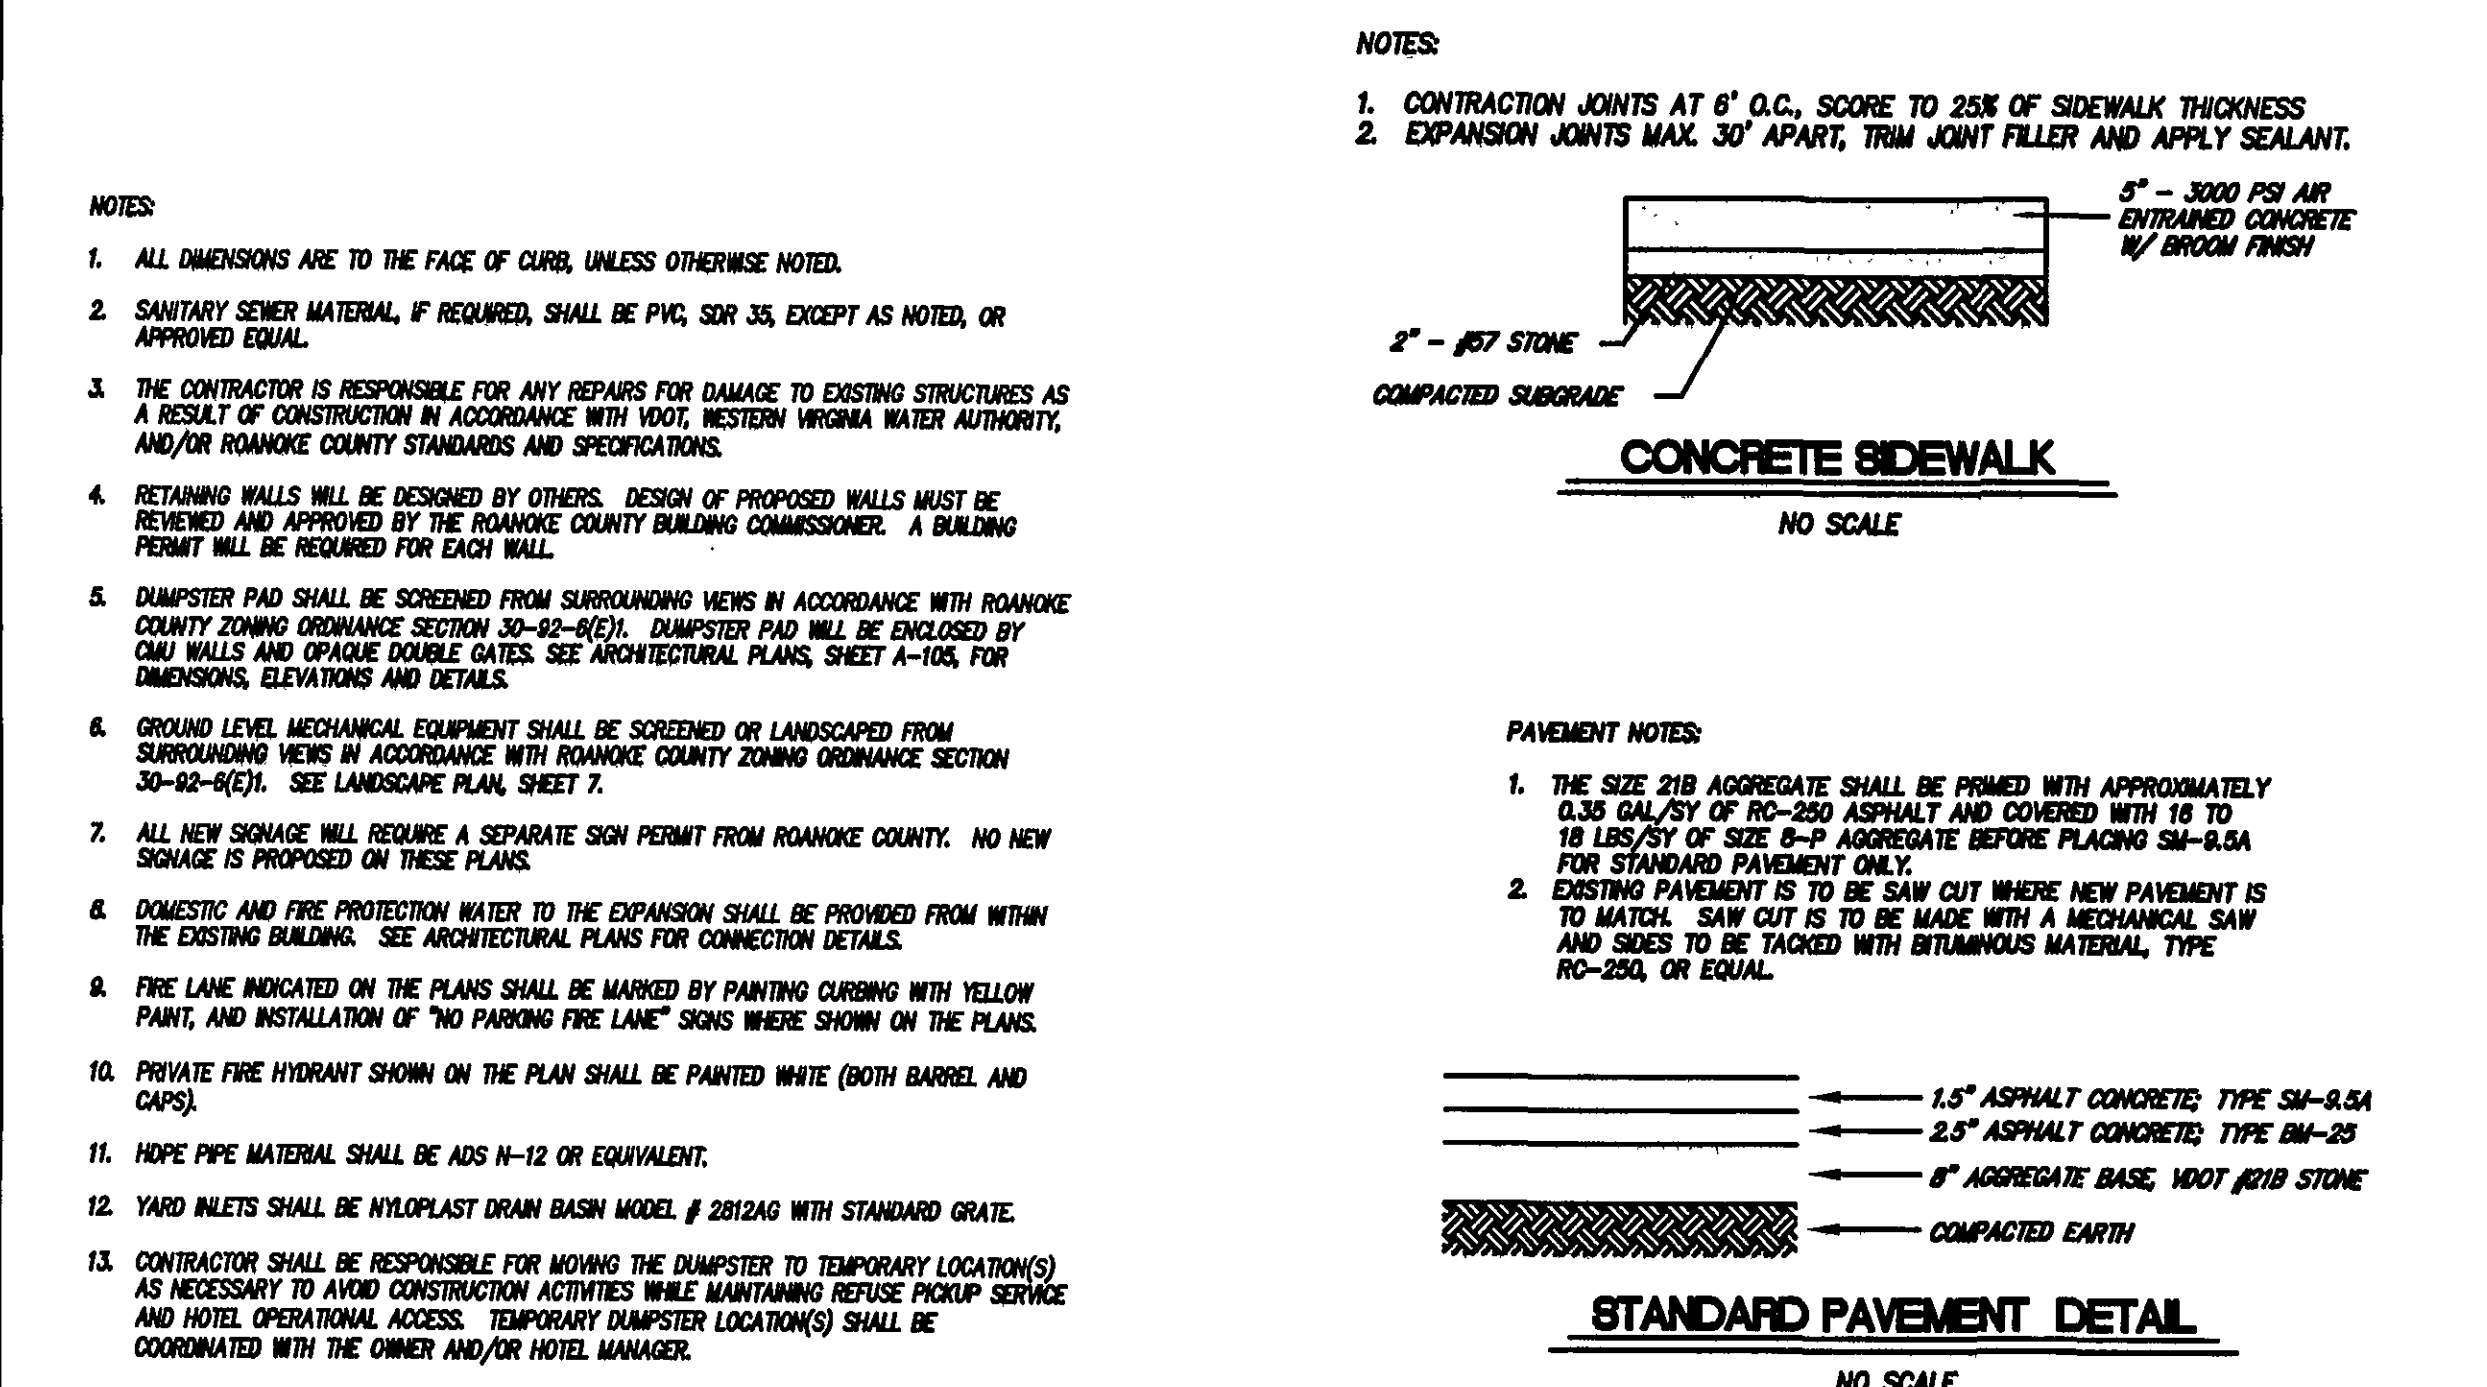


w:\drawings\2007\07335\eng\07335comp.dwg 07335comp-05.dwg 07335comp-05.dwg

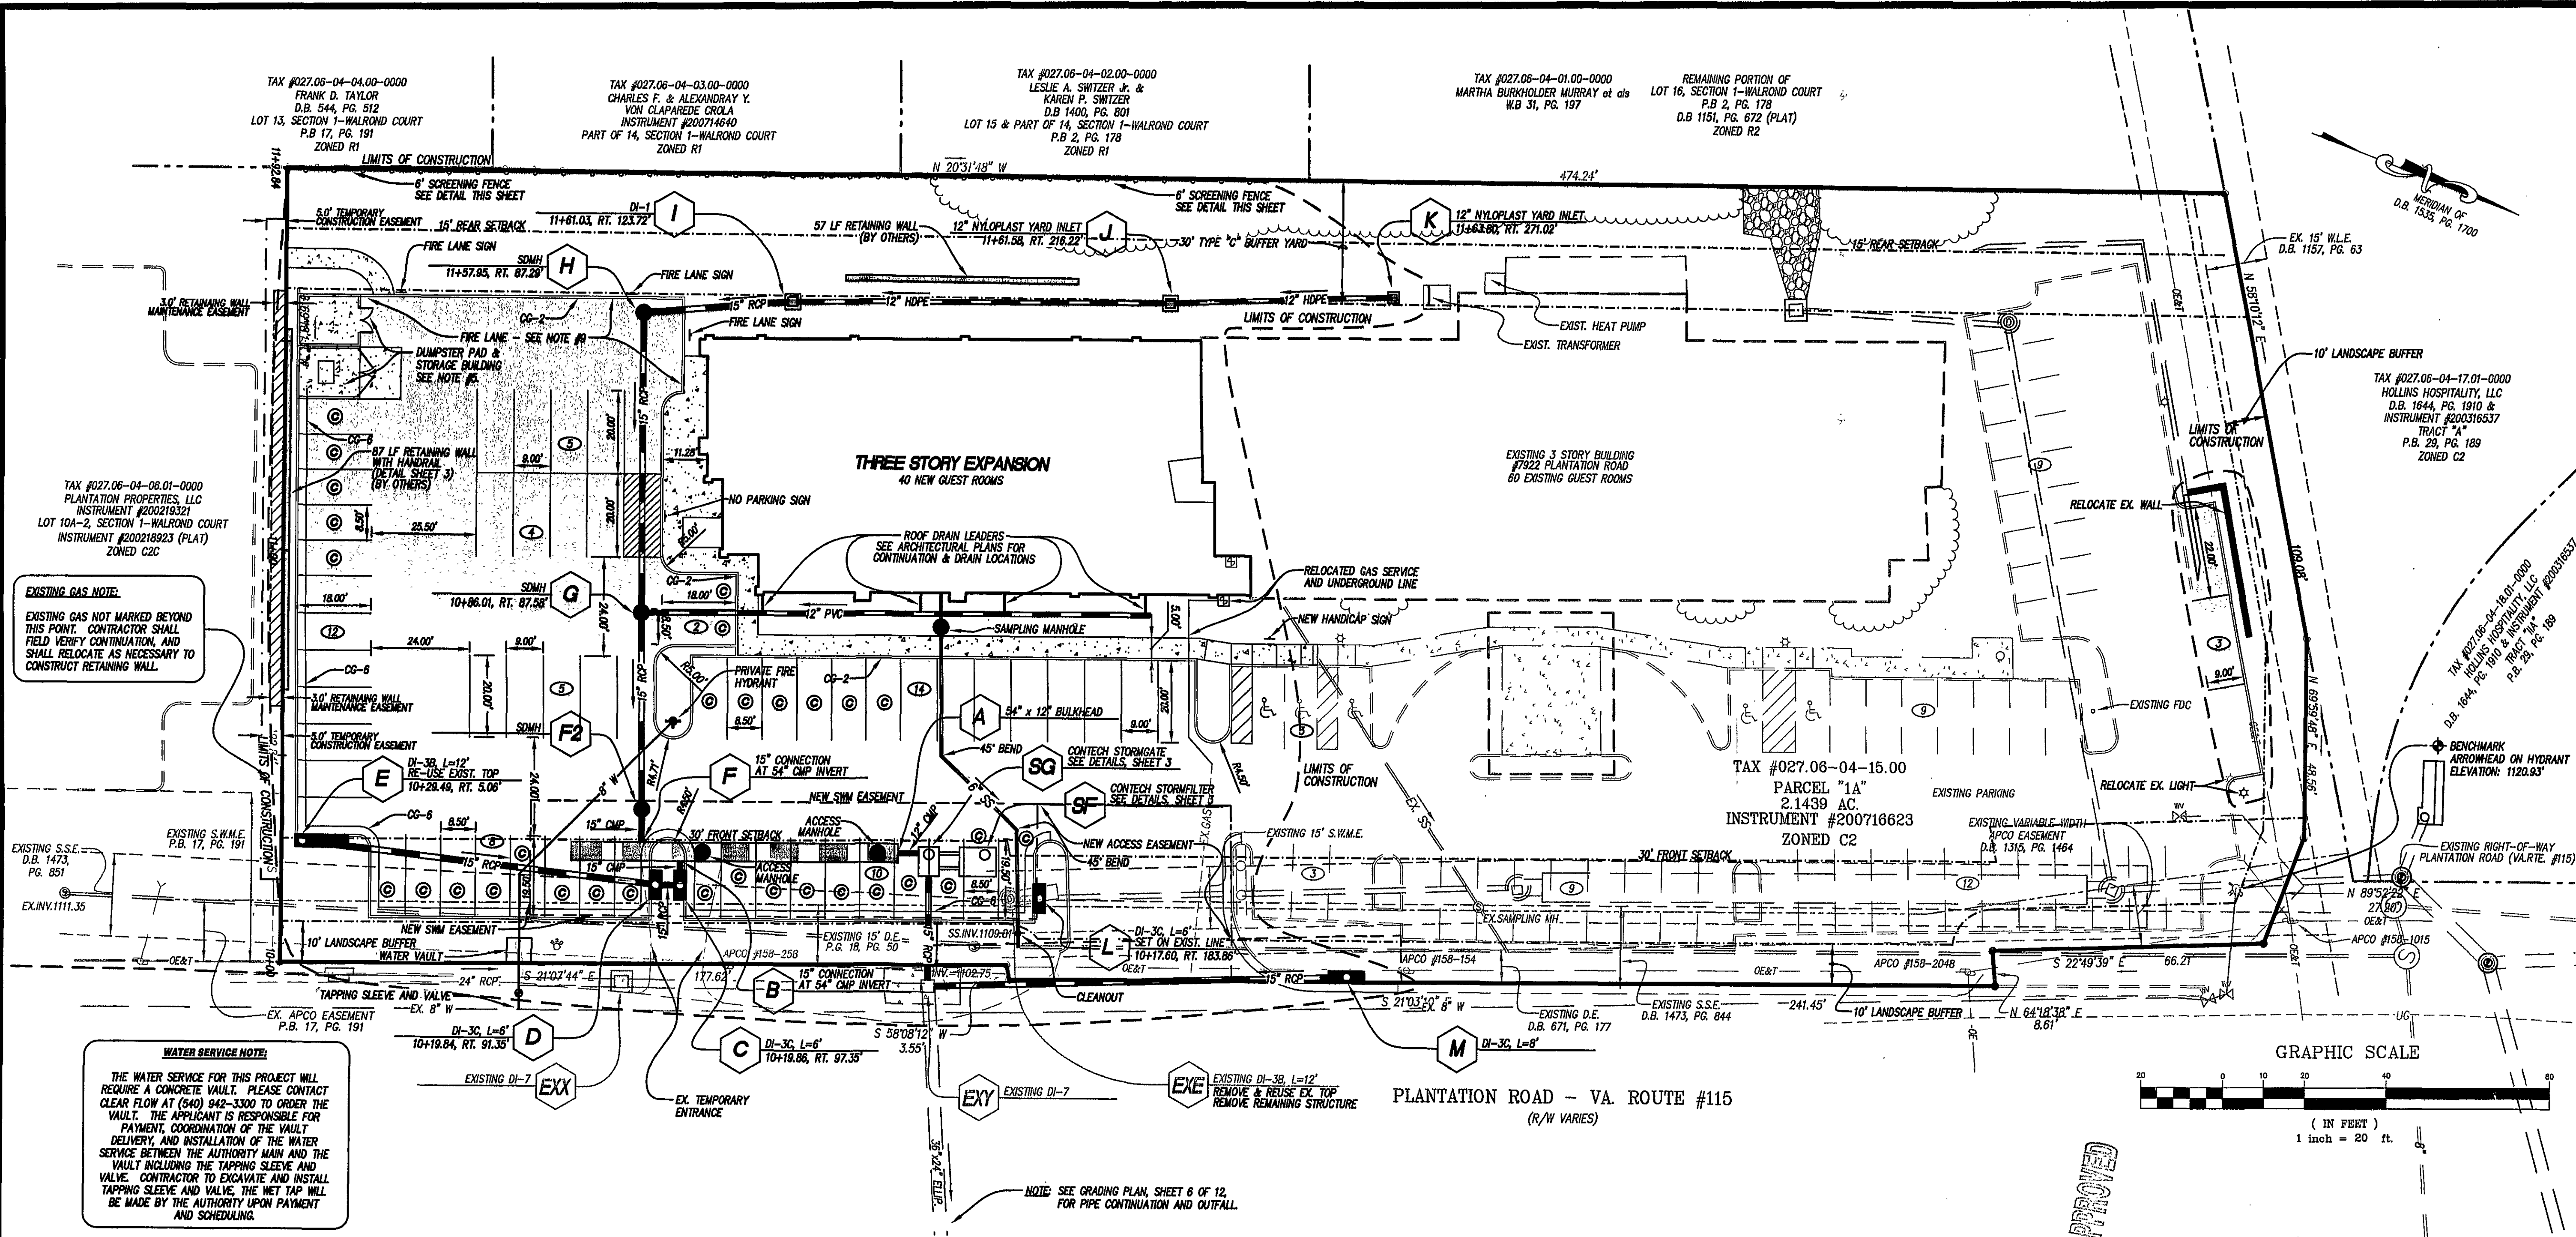

LUMSDEN ASSOCIATES, P.C.
ENGINEERS-SURVEYORS-PLANNERS
ROANOKE, VIRGINIA

PHONE: (540) 774-4411
FAX: (540) 774-4412
E-MAIL: MAIL@LUMSDENPC.COM

4664 BRAMBLETON AVENUE
ROANOKE, VIRGINIA 24018

COMMONWEALTH OF VIRGINIA
B. LEE HENDERSON JR.
Lic. No. 017591
PROFESSIONAL ENGINEER

**EXPANSION AT
HAMPTON INN -
PLANTATION ROAD
PD LODGING ASSOCIATES, LLC**
PREPARED FOR
HOLLINS MAGISTERIAL DISTRICT
ROANOKE COUNTY, VIRGINIA

DATE: July 24, 2008
SCALE: 1" = 20'
COMMISSION NO: 2007-335
SHEET 5 OF 12