
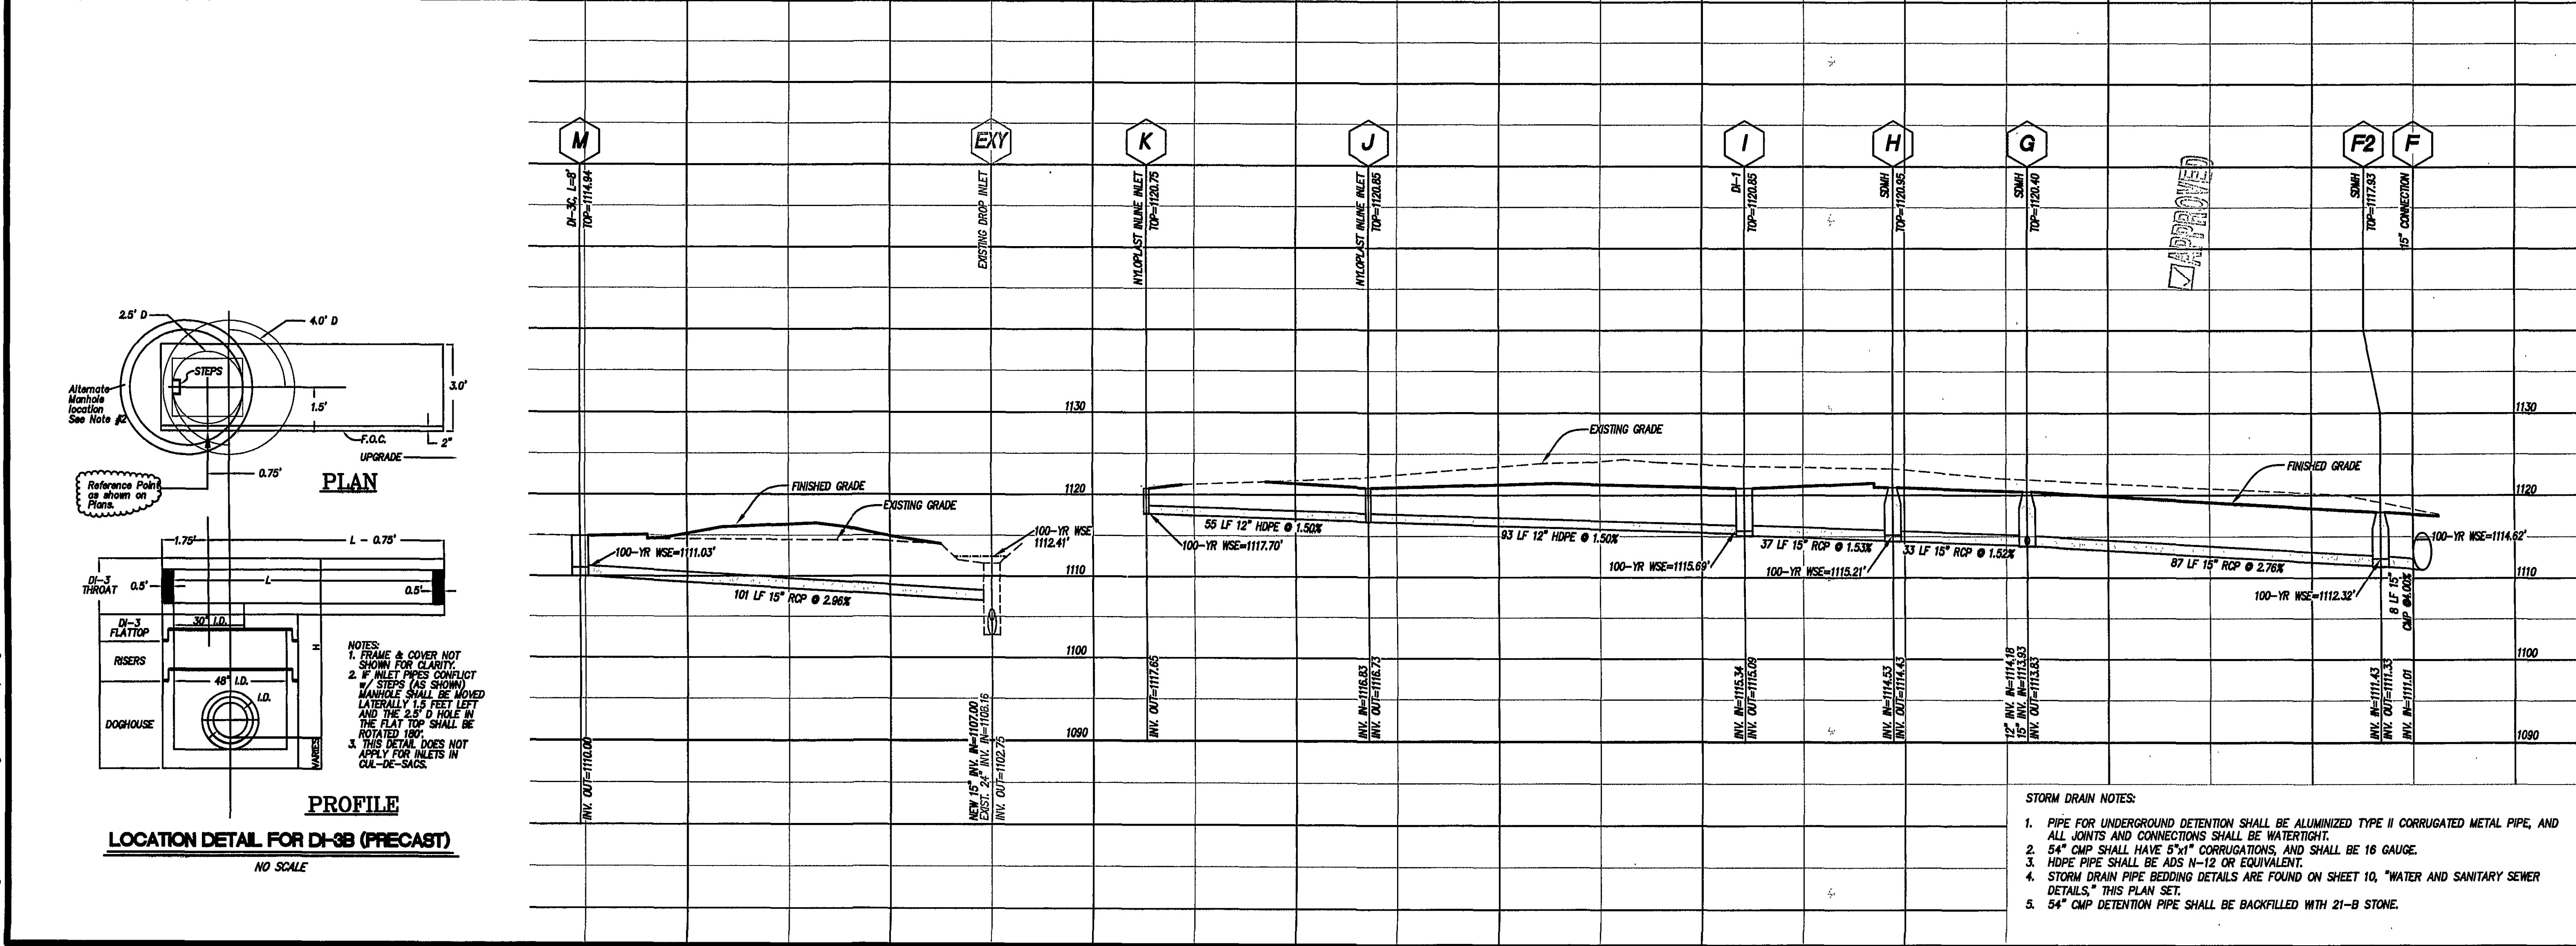


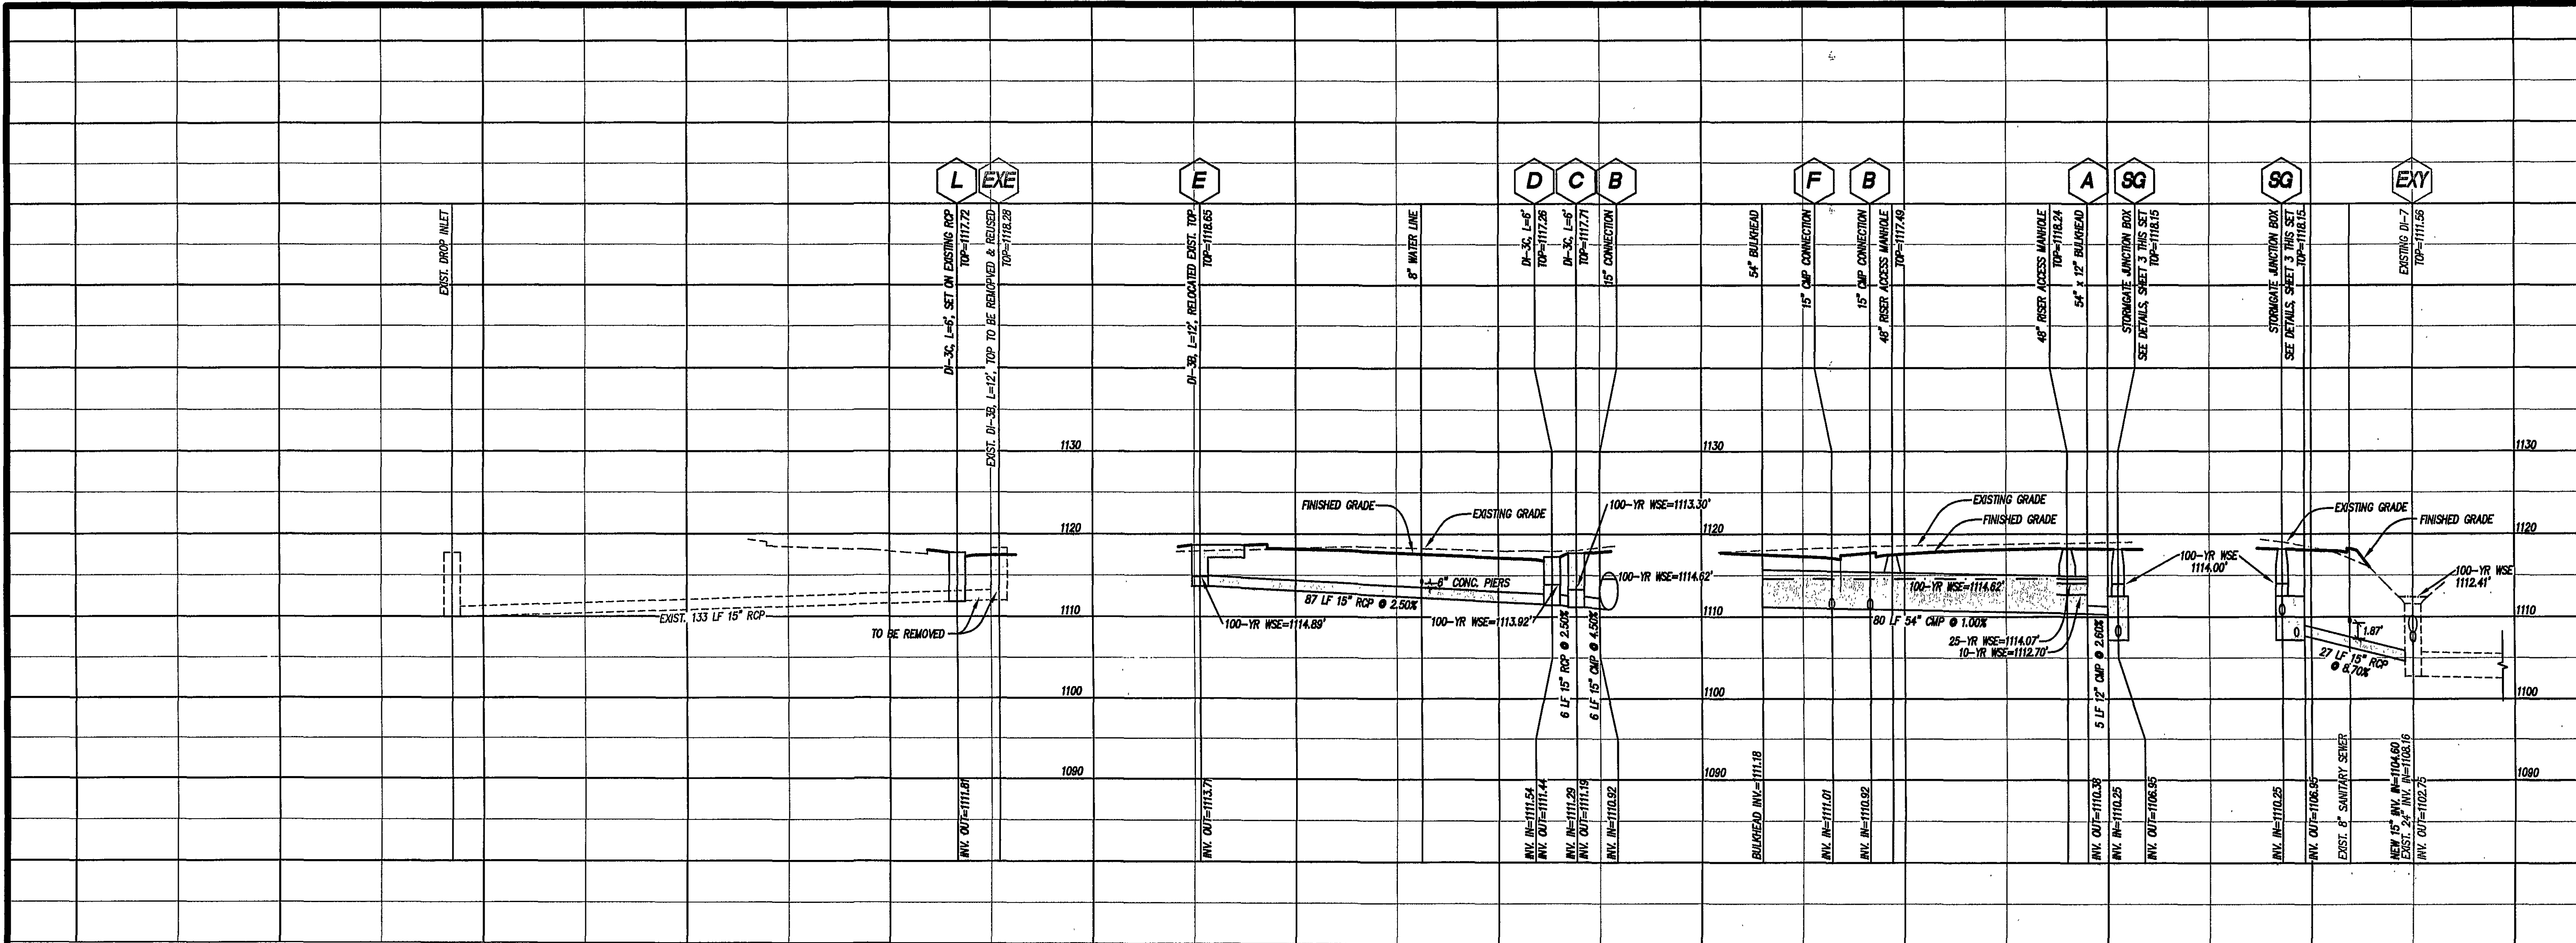

- STORM DRAIN NOTES:
1. PIPE FOR UNDERGROUND DETENTION SHALL BE ALUMINUM TYPE II CORRUGATED METAL PIPE, AND ALL JOINTS AND CONNECTIONS SHALL BE WATERTIGHT.
 2. 54\"/>
 3. HDPE PIPE SHALL BE ADS N-12 OR EQUIVALENT.
 4. STORM DRAIN PIPE BEDDING DETAILS ARE FOUND ON SHEET 10, "WATER AND SANITARY SEWER DETAILS," THIS PLAN SET.
 5. 54\"/>

LUMSDEN ASSOCIATES, P.C.
ENGINEERS-SURVEYORS-PLANNERS
ROANOKE, VIRGINIA

4664 BRAMBLETON AVENUE
P.O. BOX 20669
ROANOKE, VIRGINIA 24018

PHONE: (540) 774-4411
FAX: (540) 772-9445
E-MAIL: MAIL@LUMSDENPC.COM

COMMONWEALTH OF VIRGINIA
B. LEE HENDERSON, JR.
Lic. No. 017591
PROFESSIONAL ENGINEER

PROFILES

**EXPANSION AT
HAMPTON INN -
PLANTATION ROAD
PD LODGING ASSOCIATES, LLC**
HOLLINS MAGISTERIAL DISTRICT
ROANOKE COUNTY, VIRGINIA

NO.	DATE	DESCRIPTION
1		
2		
3		
4		
5		

DATE: July 24, 2008

SCALE: (H) 1"=20' (V) 1"=10'

COMMISSION NO: 2007-335

SHEET 7 OF 12