



**1208 Corporate Circle
Roanoke, Virginia 24018
Phone: 540/772-9580
FAX: 540/772-8050**

880 Technology Park Drive
Suite 200
Glen Allen, Virginia 23059
Phone: 804/553-0132
FAX: 804/553-0133

581 Commerce Road
Suite 401
Verona, Virginia 24482
Phone: 540/248-3220
FAX: 540/248-3221

UTILITY PROFILES

CATAWBA DISTRICT
ROANOKE COUNTY, VIRGINIA




DRAWN BY: A.J.S.
DESIGNED BY: A.J.S.
CHECKED BY: S.M.H.
DATE: 05-28-2008
REVISIONS:
06-18-2008

SCALE: AS SHOWN

SHEET NO.

C-3

JOB NO.
R0800117.00

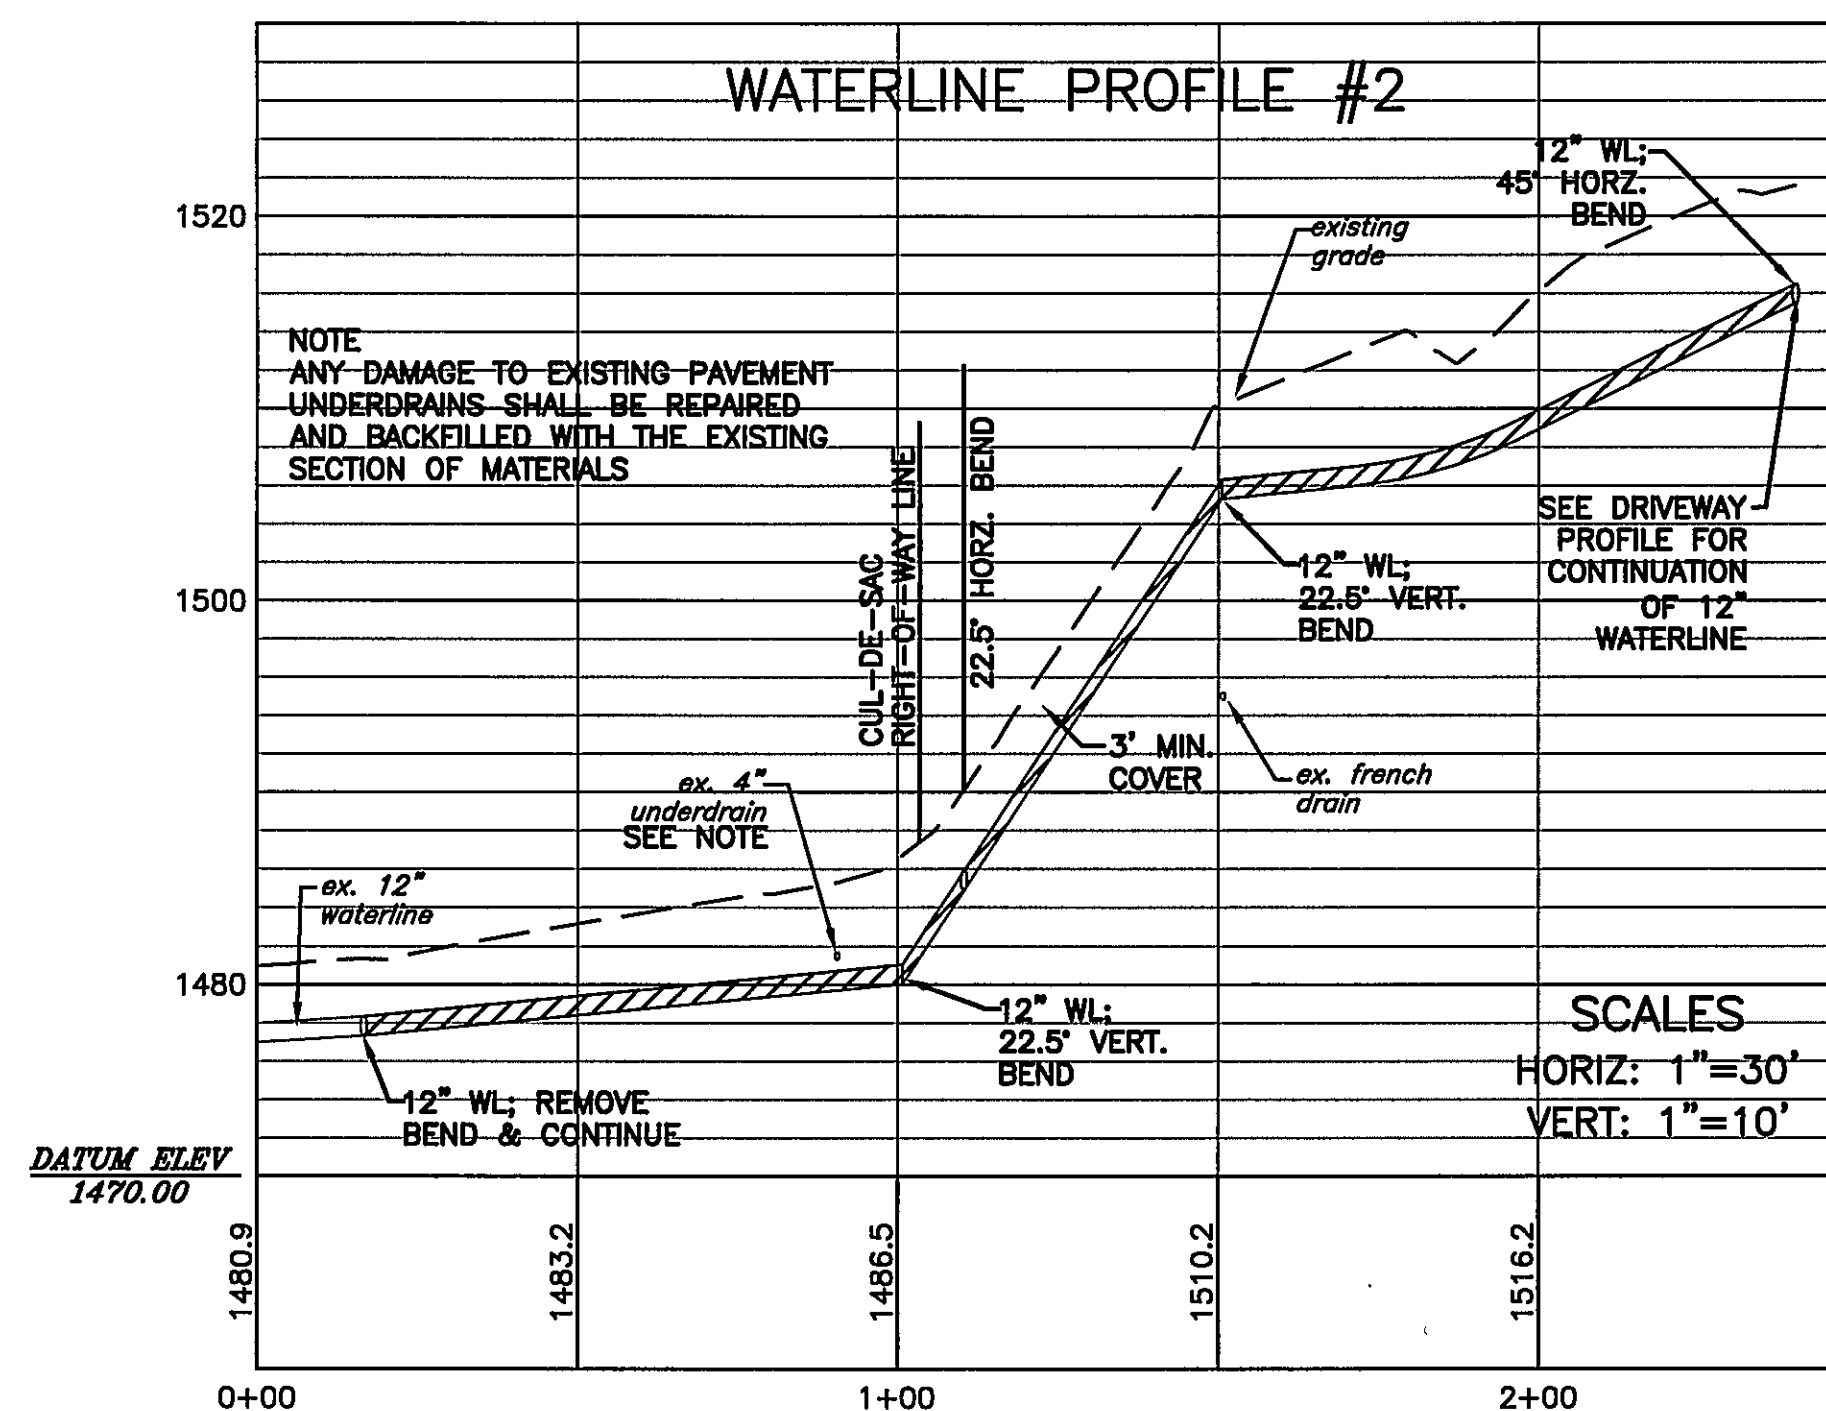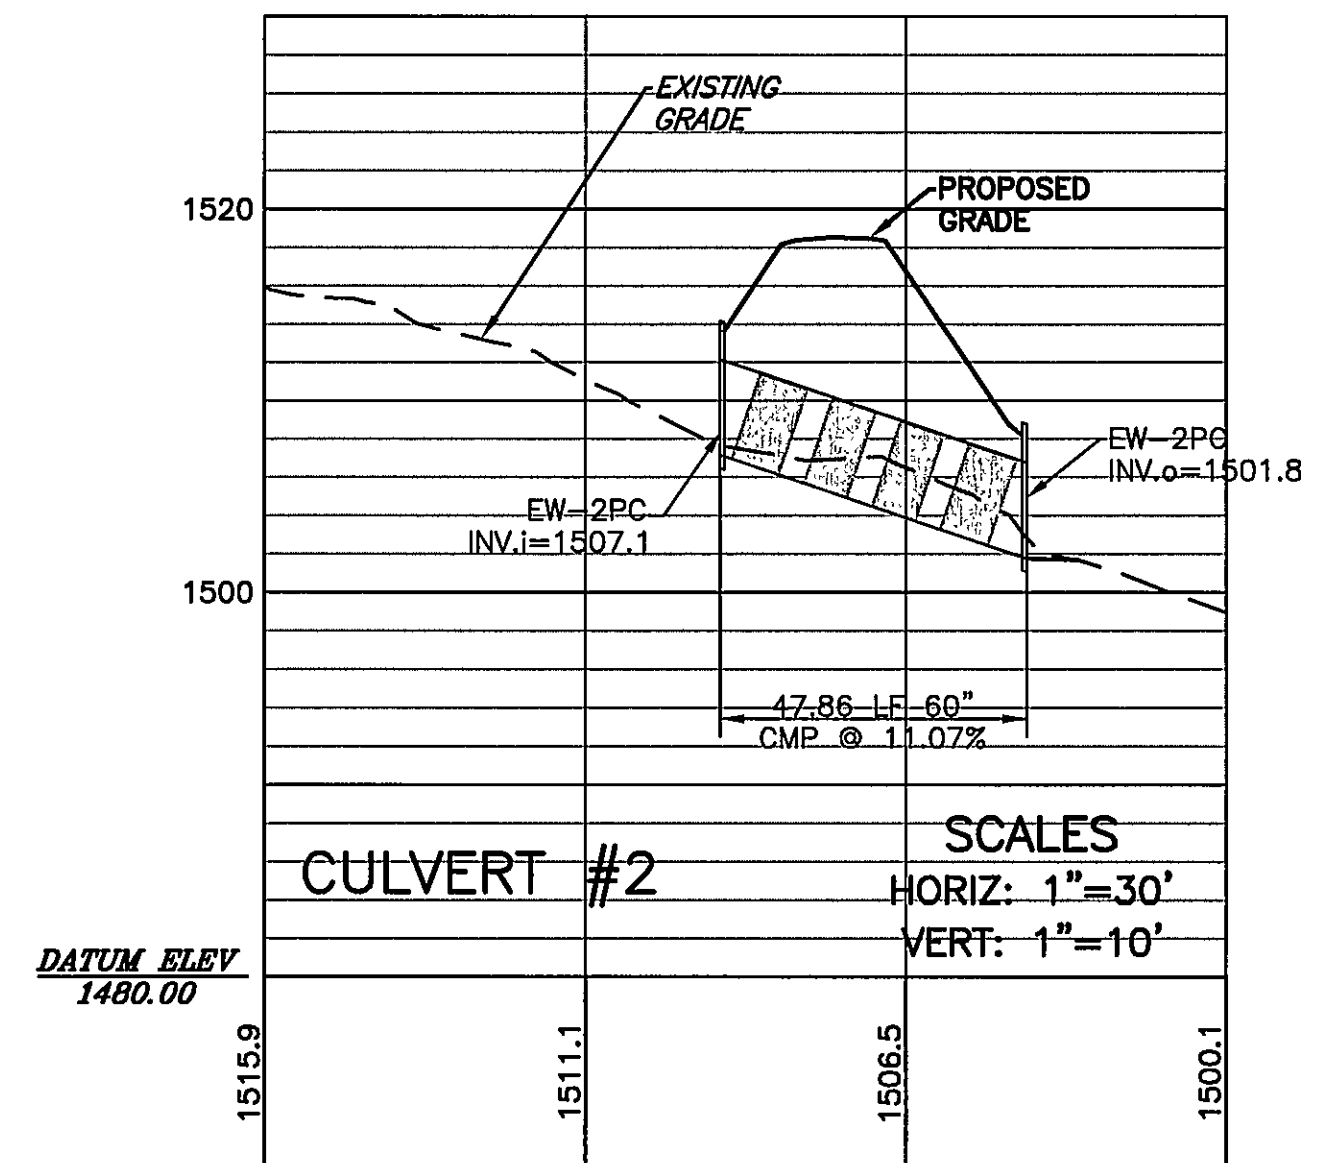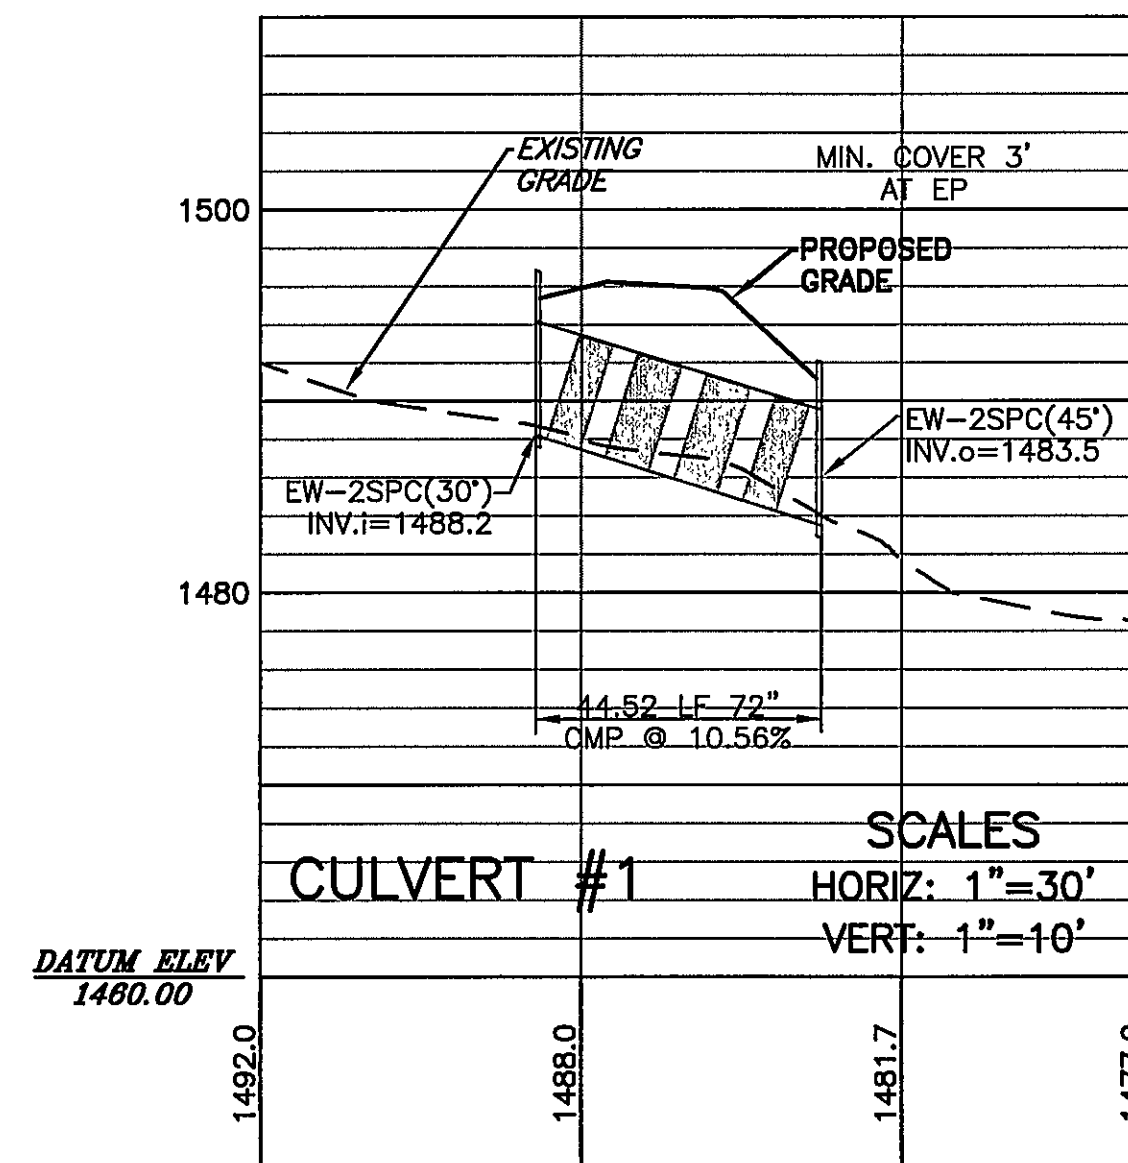

SECRET