

SECTION 2 STRUCTURE CHART



- 22 DI-3B, NOSE B TOP=559.38
L=12', H=6.38'
- 23 148.00 LF-18" HDPE @ 10.52%
INV IN=563.47, INV OUT=548.00
- 24 DI-3B, NOSE B TOP=569.07
L=8', H=5.6'
- 25 40.0 LF-18" HDPE @ 1.00%
INV IN=563.97, INV OUT=563.57
- 26 DI-3B, NOSE B TOP=569.07
L=14', H=5.0'
- 27 157.11 LF-15" HDPE @ 6.54%
INV IN=574.35, INV OUT=564.07
- 28 DI-3B, NOSE B TOP=579.45
L=14', H=5.0'
- 29 99.60 LF-15" HDPE @ 8.88%
INV IN=583.29, INV OUT=574.45
- 30 DI-3B, NOSE B TOP=588.29
L=16', H=5.0'
- 31 41.76 LF-10" HDPE @ 3.59%
INV IN=545.5, INV OUT=544.00
ES-1 AND EW-1
ORIFICE EL=545.5
ORIFICE DIA=0.40'

SECTION 3 STRUCTURE CHART

- 32 24.38 LF-18" HDPE @ 9.98%
INV IN=610.41, INV OUT=608.00
- 33 DI-3B, NOSE B TOP=616.32
L=10', H=5.91'
- 34 40.0 LF-18" HDPE @ 1.00%
INV IN=610.91, INV OUT=610.51
- 35 DI-3B, NOSE B TOP=616.32
L=6', H=5.41'
- 36 123.55 LF-15" HDPE @ 12.13%
INV IN=626.00, INV OUT=611.01
- 37 DI-3B, NOSE B TOP=631.05
L=8', H=5.0'
- 38 279.09 LF-18" HDPE @ 10.93%
INV IN=656.60, INV OUT=626.10
- 39 DI-3B, NOSE B TOP=662.10
L=12', H=5.5'
- 40 32.0 LF-15" HDPE @ 1.25%
INV IN=657.10, INV OUT=656.70
- 41 DI-3B, NOSE B TOP=662.10
L=10', H=5.0'
- 42 100.88 LF-15" HDPE @ 11.65%
INV IN=668.95, INV OUT=657.20
- 43 DI-3B, NOSE B TOP=673.95
L=12', H=5.0'
- 48 CONCRETE RISER, TOP=601.00
W/ TRASH RACK, ORIFICE EL=595.5
ORIFICE DIA=1.8'
- 57 250.00 LF-36" RCP @ 0.92%
INV IN=595.50, INV OUT=593.20

CURVE #	LENGTH	RADIUS	TANGENT	CHORD BEARING	CHORD	DELTA
C4	179.16'	500.00'	90.55'	N25°33'12"W	178.21'	20°31'51"
C5	153.52'	250.00'	79.27'	S18°13'36"E	151.12'	35°11'02"
C6	554.45'	10031'	277.30'	N02°13'06"W	554.38'	53°10'01"
C7	425.61'	145.72'	1313.82'	S01°11'26"E	289.67'	167°20'30"

LINE	LENGTH	BEARING	SECTION
9-10	210.78'	N15°40'13"W	2
10-11	115.00'	N24°10'20"W	2
11-12	151.04'	N26°46'42"W	2
12-13	156.35'	N02°29'22"W	3
13-14	154.83'	N00°58'02"W	3
14-15	136.40'	N03°06'18"W	3
15-16	205.59'	N03°06'18"W	3
16-17	119.24'	N87°45'49"E	3
17-18	126.02'	N58°24'24"W	3
18-19	128.53'	N09°09'14"W	3
19-20	129.43'	N40°48'08"E	3
20-21	32.83'	N12°02'33"E	3

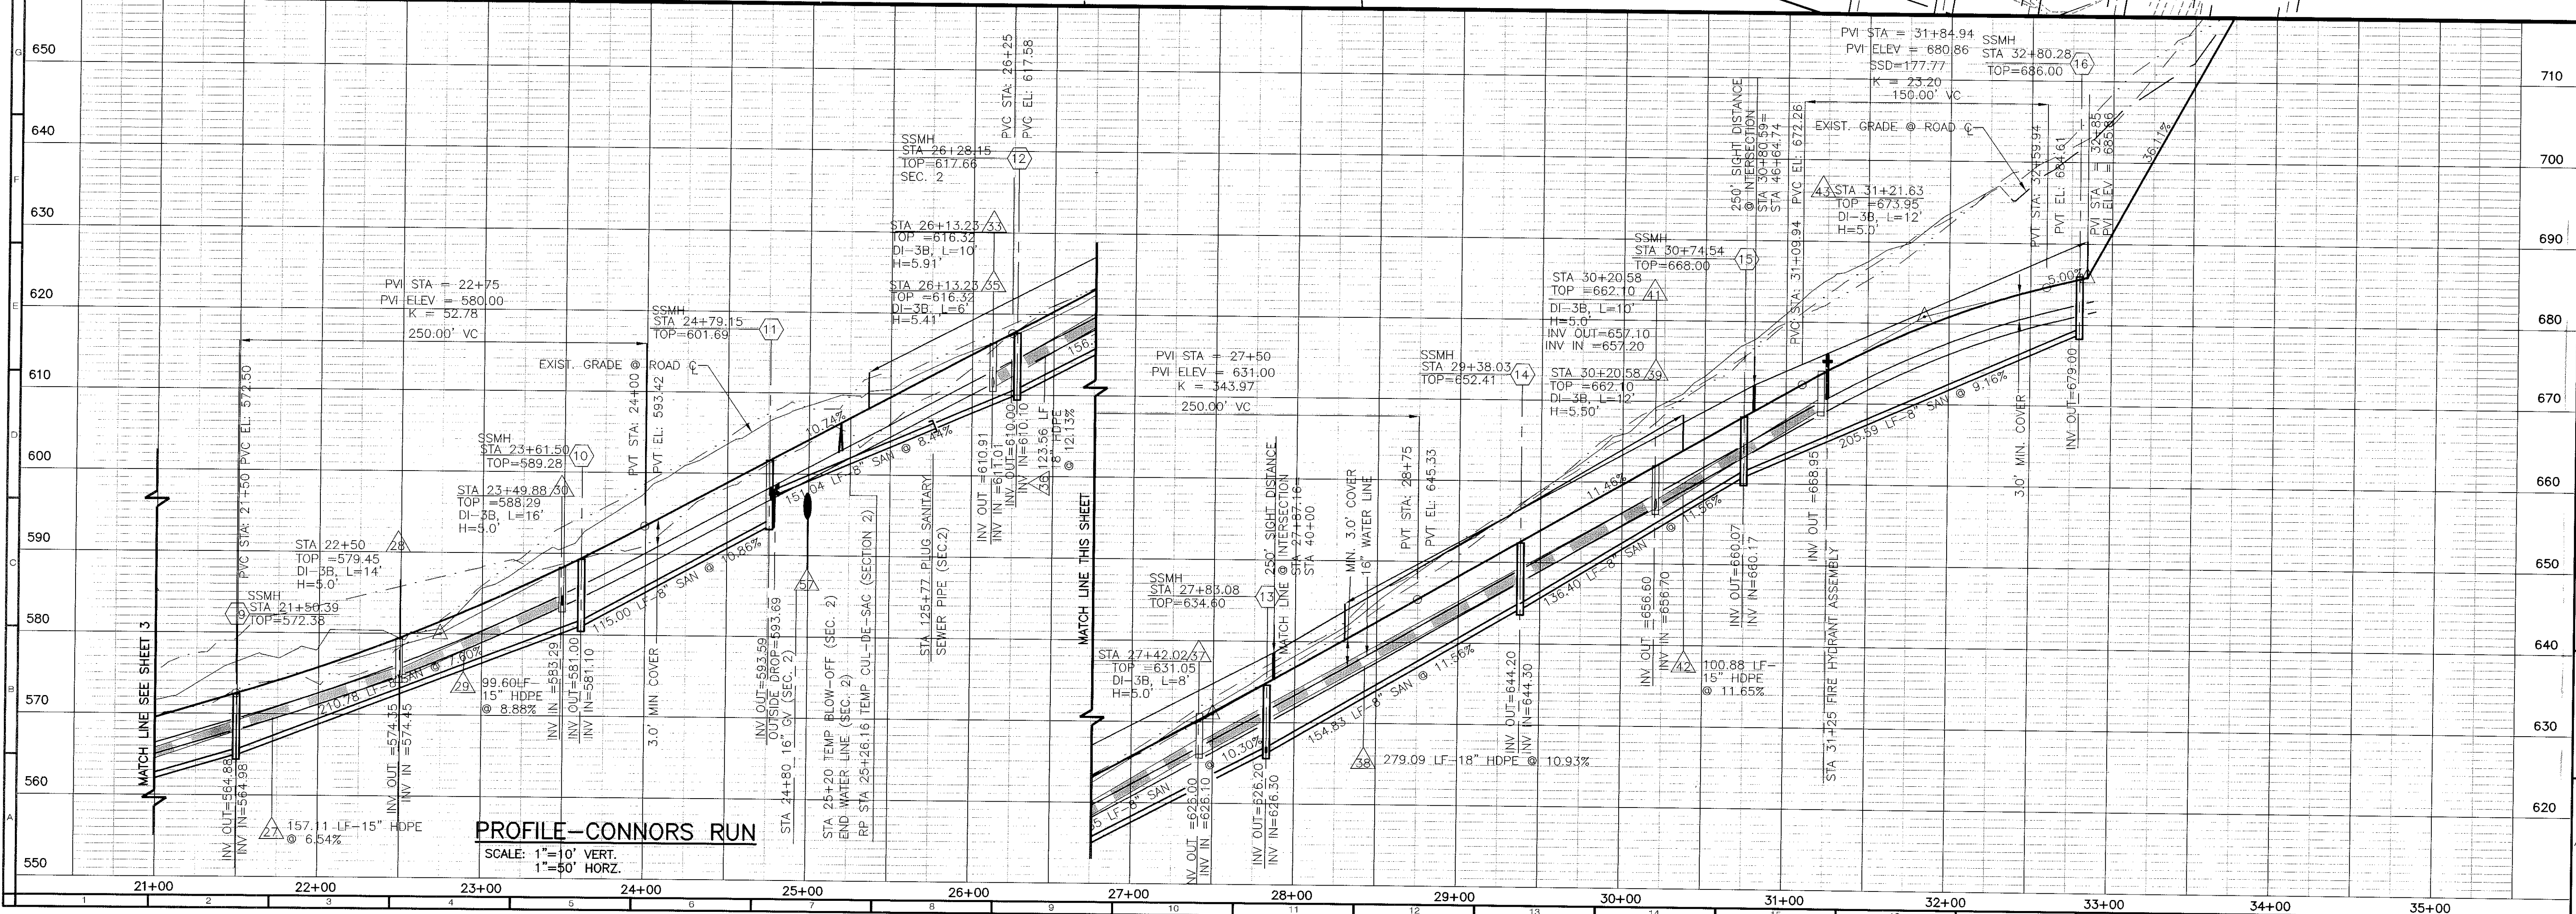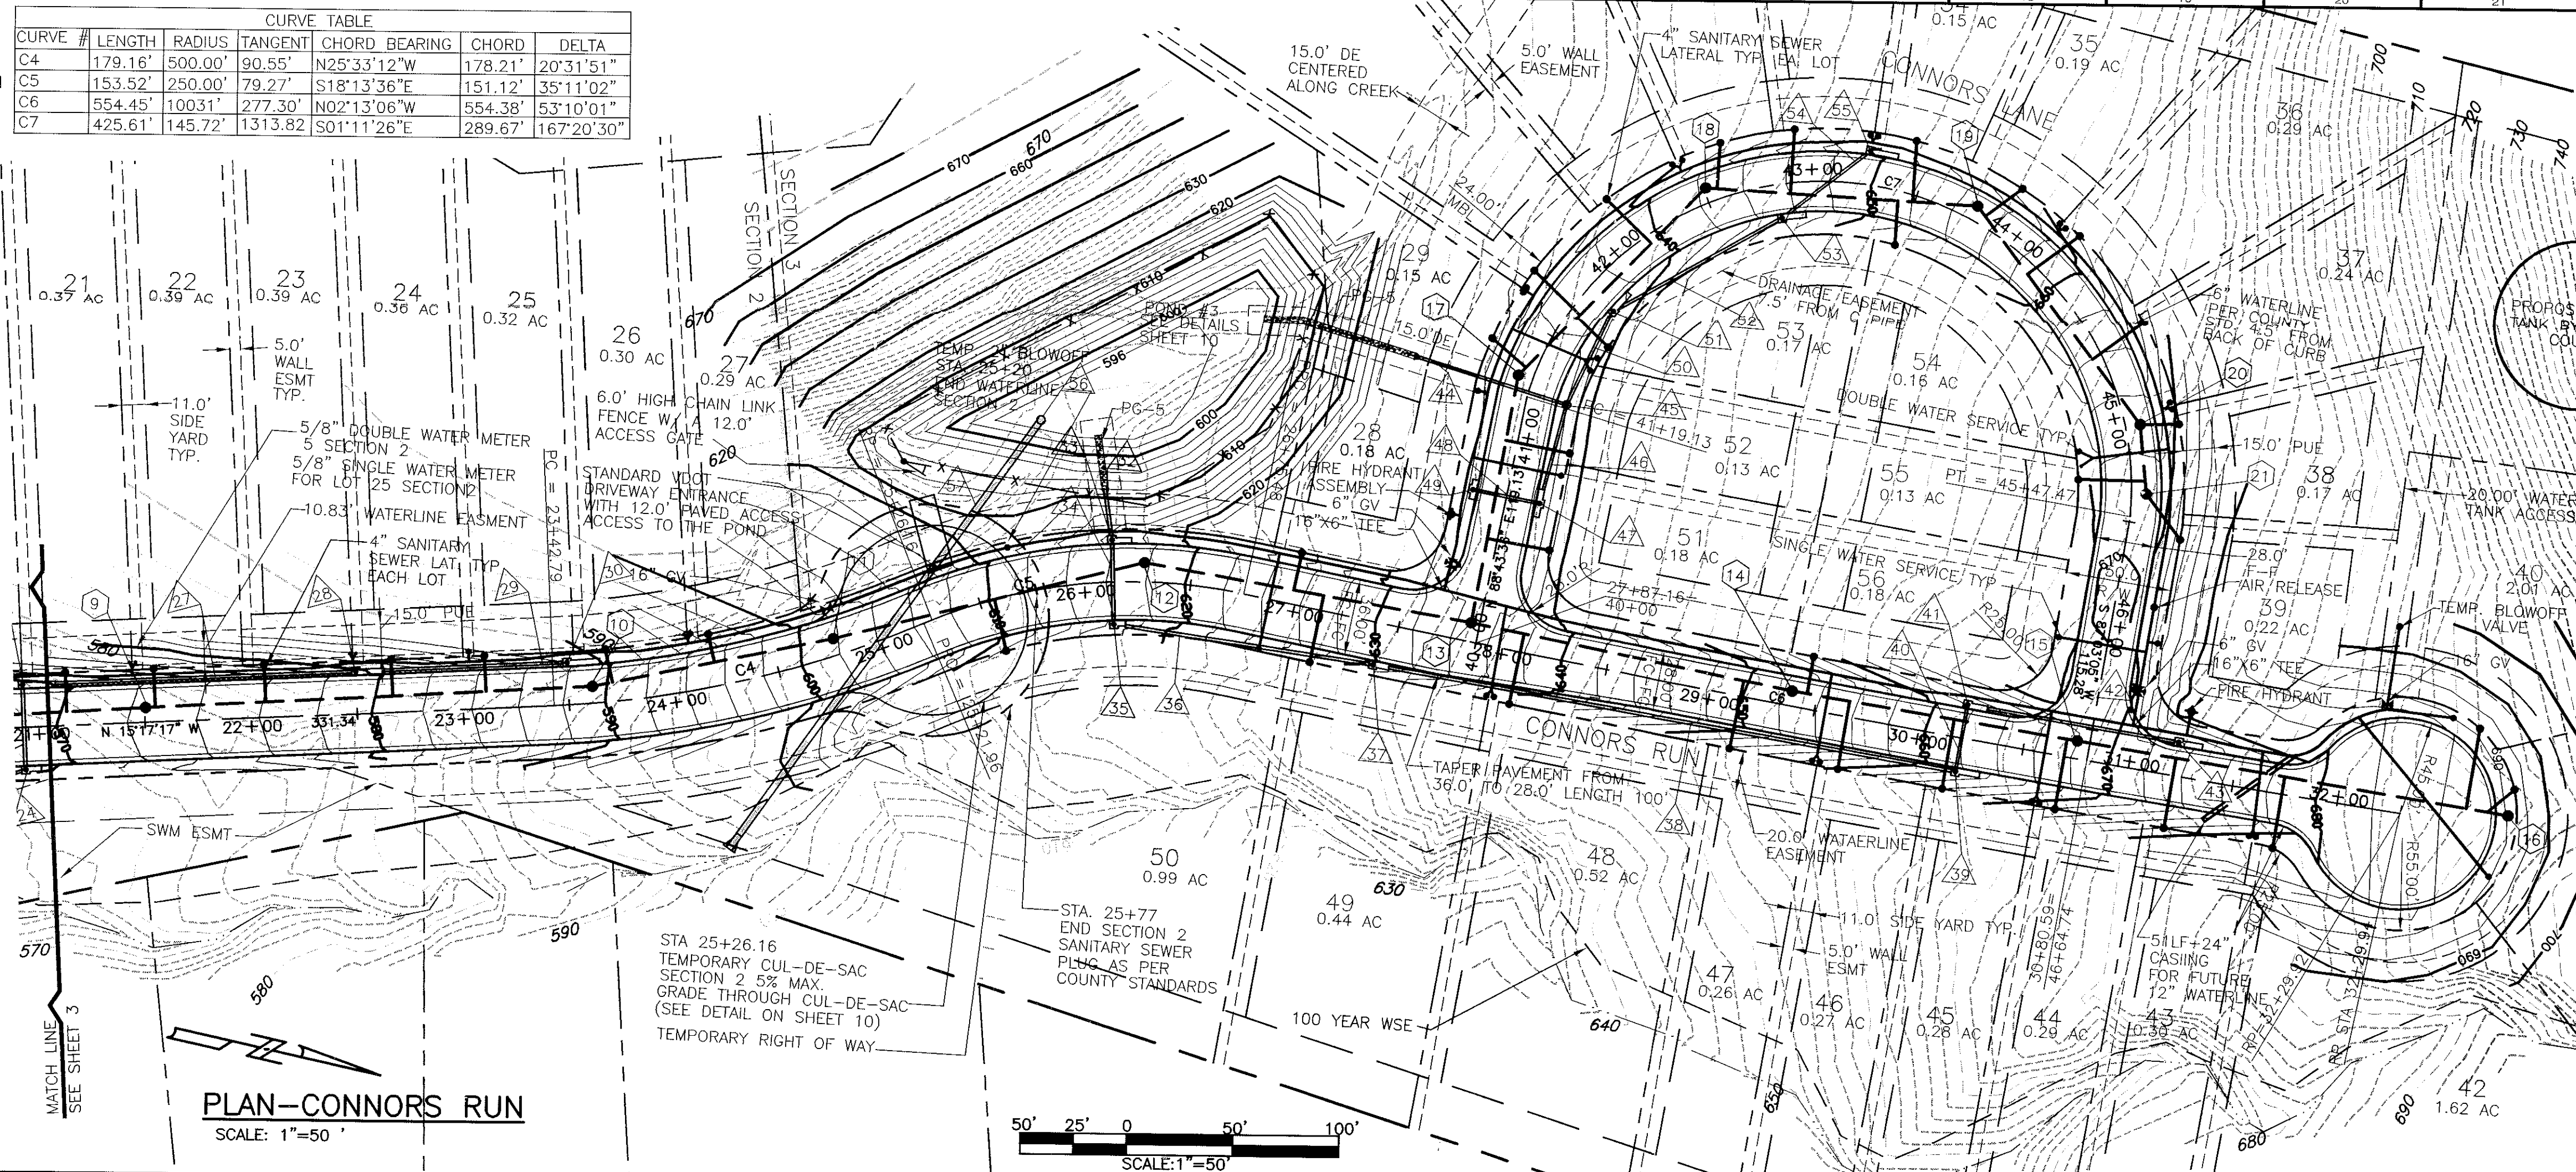

BALZER AND ASSOCIATES, INC.
www.balzer.cc
PLANNERS • ARCHITECTS
ENGINEERS • SURVEYORS

1208 Corporate Circle
Roanoke, Virginia 24018
Phone: 540/772-3580
Fax: 540/772-8050

501 Branford Road
Richmond, Virginia 23236
Phone: 804/794-0871
Fax: 804/794-2635

680 Technology Park Drive
Suite 200
Glen Allen, Virginia 23059
Phone: 804/653-0132
Fax: 804/653-0133

102 Hubbard Street
Blacksburg, Virginia 24060
Phone: 540/961-0951
Fax: 540/961-0952

1567 Commerce Road
Suite 201
Virginia, Virginia 24462
Phone: 540/248-3220
Fax: 540/248-3221

HANGING ROCK TERRACE
SECTION 1, 2 & 3
PLAN / PROFILE CONNORS RUN
CATAWBA MAGISTERIAL DISTRICT
ROANOKE COUNTY, VIRGINIA

DRAWN BY: DRB
DESIGNED BY: DRB
CHECKED BY: RIS
DATE: NOV. 1, 2002

REVISIONS:
04-02-03
11-04-03
03-30-04
05-12-04

SCALE: 50'
SHEET NO.
4 OF 11
JOB NO.
R0200117.00