


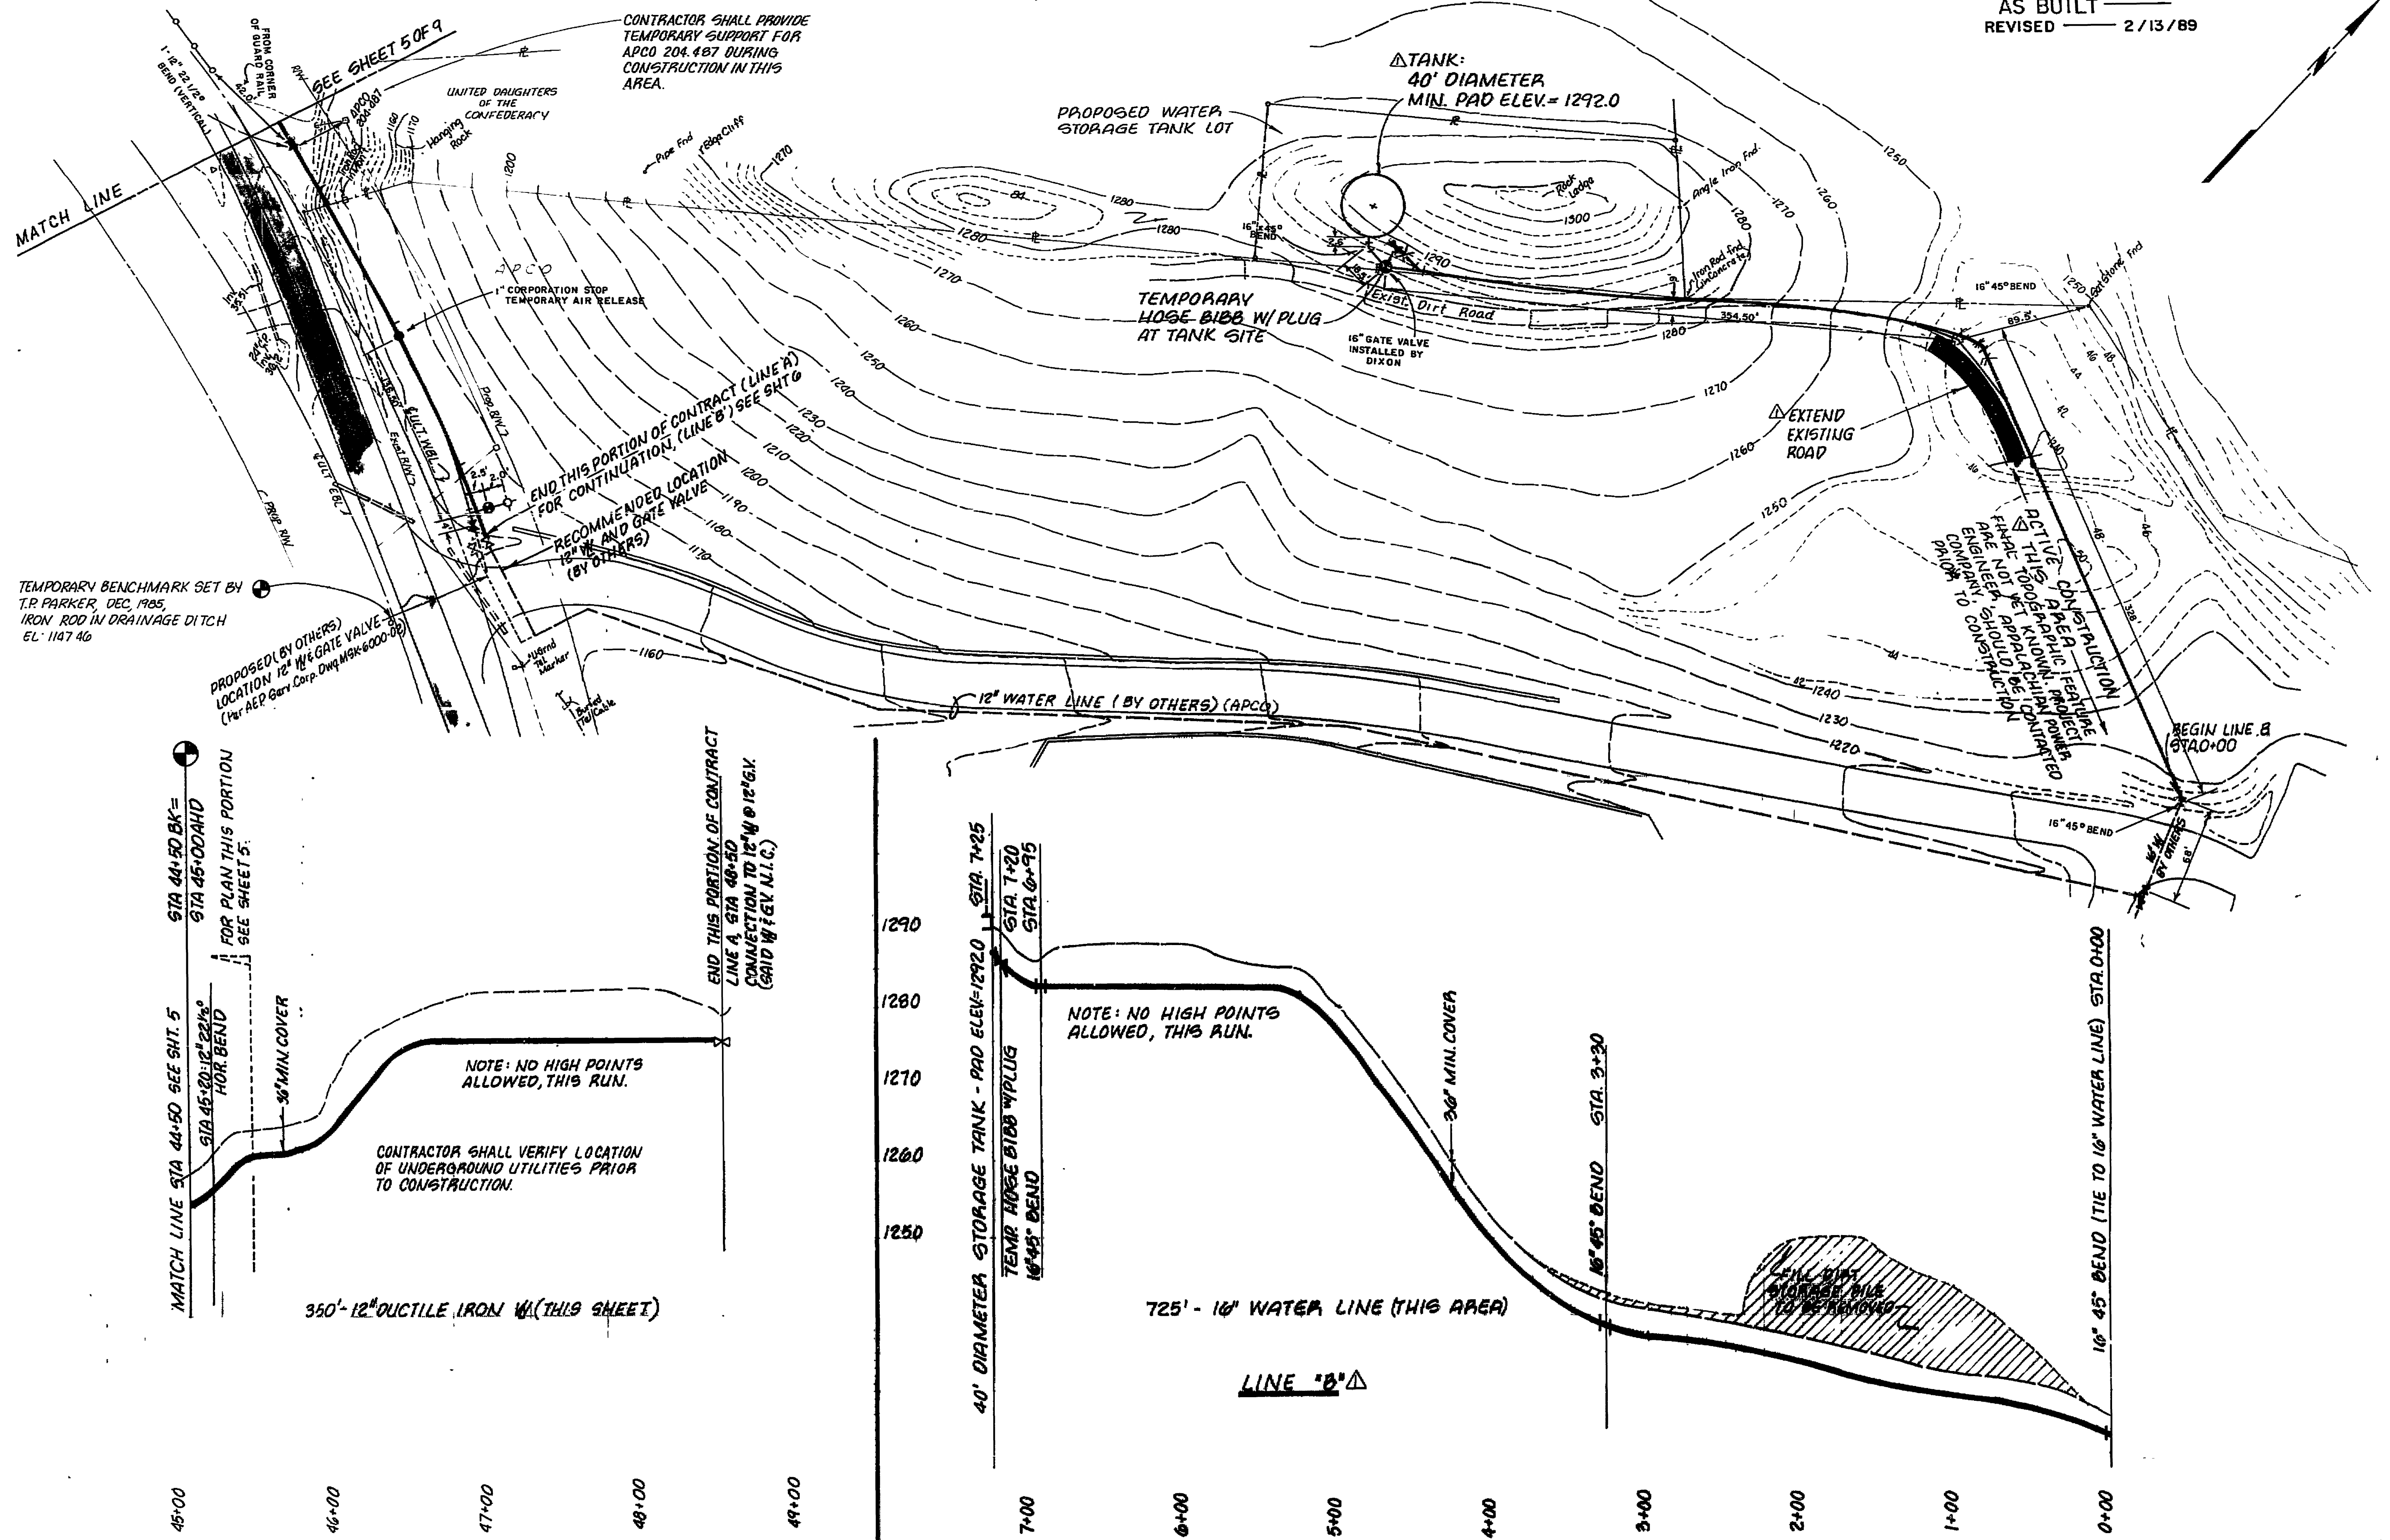

CLEAN WATER ENGINEERS, INC.

P.O. BOX 218
FINCASTLE, VIRGINIA 24090

P.O. BOX 3225
STAUNTON, VIRGINIA, 24401

**ROANOKE COUNTY WATERLINE EXTENSION
VIRGINIA ROUTE 311/HANGING ROCK VICINITY
ROANOKE COUNTY, VIRGINIA**

Dan J. Ryby

REVISIONS			DESIGNED:	SHEET:
NO.	DATE	BY	WGP	6 OF 8
1	5-31-88	WGP	DRAWN:	SCALE:
			L.H.J.	1" = 50'
			CHECKED:	DATE:
			R.C.J./C.C.B.	JAN 1988
			APPROVED:	PROJECT:
			D.J.R.	87079

88-02-WL WT-0198

