
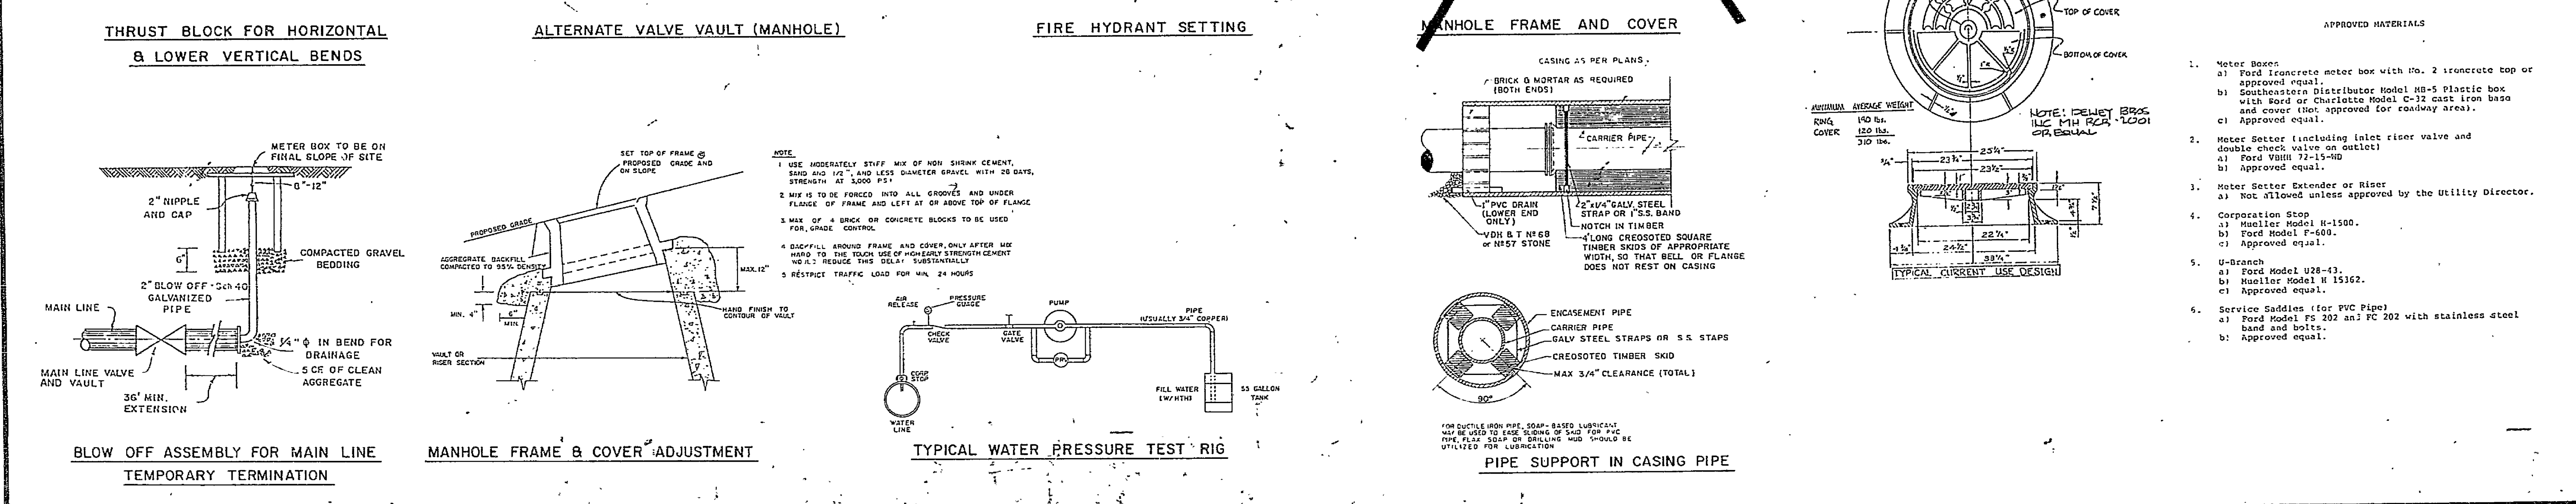


SINGLE RESIDENTIAL WATER SERVICE DOUBLE RESIDENTIAL WATER SERVICE TYPICAL SPRINKLER SERVICE AUTOMATIC AIR RELEASE ASSEMBLY WATER LINE VALVE INSTALLATION PERMANENT END OF LINE

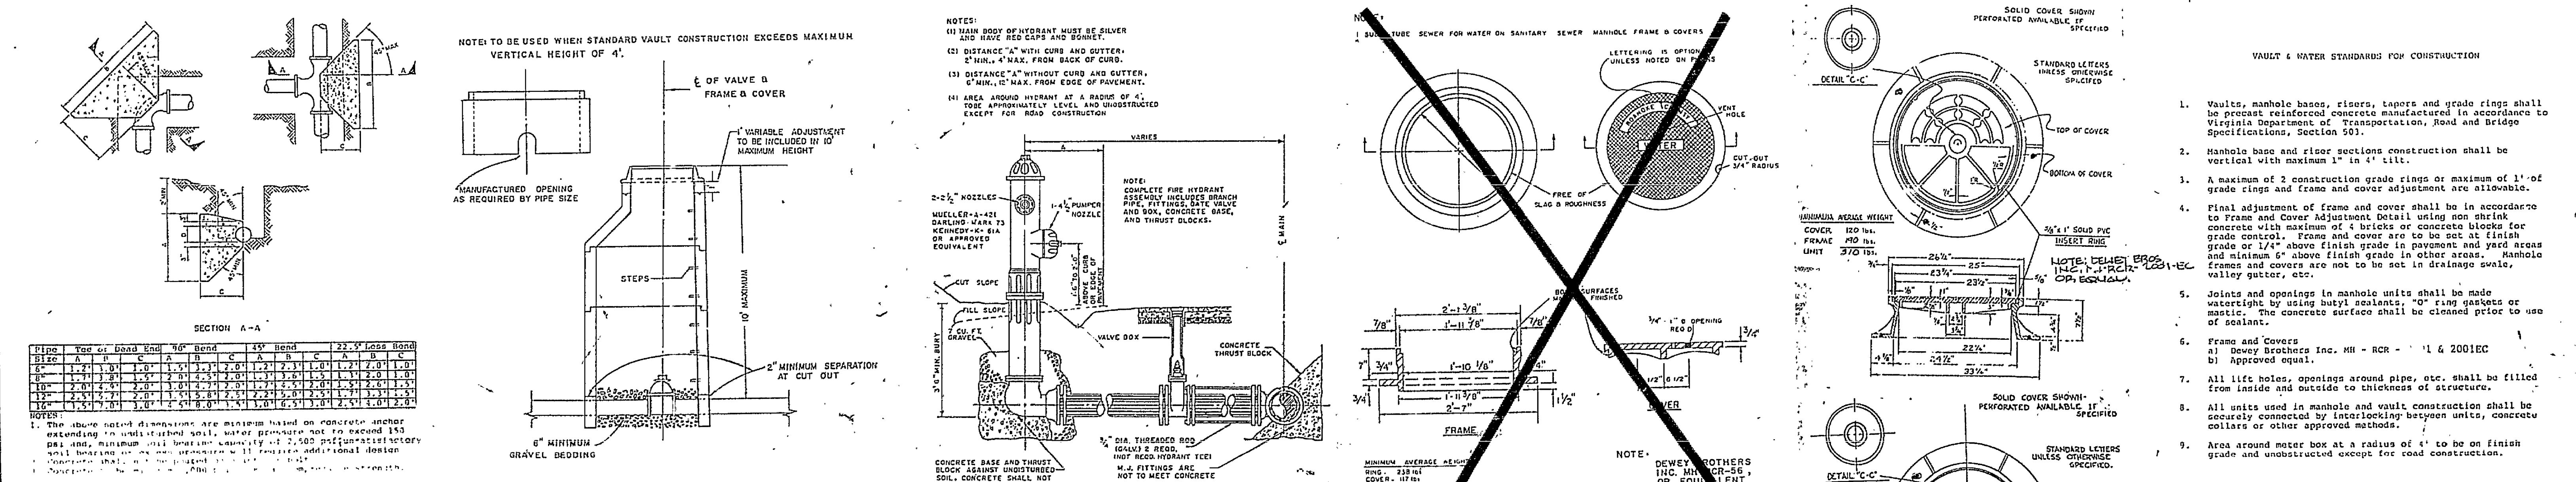

**ENGINEERING DEPARTMENT
AND
UTILITY DEPARTMENT**

NO.	REVISIONS	DATE
1		3/16/88

WATER DETAILS

DATE: 03-16-88
SCALE: NOT TO SCALE
DRAWING BY: A.F.
DESIGNED BY: PTH
APPROVED BY: [Signature]

SHEET
OF

RC-6302