


	BMP#1
BMP TYPE	FORESTED AREA
LEVEL OF TREATMENT (LEVEL 1 OR LEVEL 2)	N/A
TECHNICAL REQUIREMENTS MET (PART IIB OR IIC)	PART IIB
TOTAL AREA TREATED (AC)	1.91
IMPERVIOUS AREA TREATED BY BMP (AC)	0.00
MANAGED TURF AREA TREATED BY BMP (AC)	0.00
OPEN SPACE / FOREST AREA TREATED BY BMP (AC)	1.91
SURFACE AREA OF BMP (AC)	1.91
STORAGE VOLUME OF BMP (AC-FT)	N/A
MAXIMUM AVERAGE DEPTH (FT)	N/A
QUALITY, QUANTITY, OR BOTH?	QUALITY
TMDL ADDRESSED? (PHOSPHORUS, BACTERIA, SEDIMENT, ETC)	N/A
LATITUDE (DECIMAL DEGREES XX.XXXX)	37.3176
LONGITUDE (DECIMAL DEGREES XX.XXXX)	-80.0621
NAME OF RECEIVING WATER	MASONS CREEK ROANOKE RIVER-SAWMILL HALLO
HYDROLOGIC UNIT CODE (ALPHANUMBERIC CODE RU14, ETC.)	RU09, RU10

FORE	<u>ESTED BMP EASEMEN</u>	T TABLE
POINT	NORTHING	EASTING
1	3643120.7871	11028500.1136
2	3642969.3871	11028540.5044
3	3642858.8756	11028587.2718
4	3642749.1970	11028635.9607
5	3642643.1236	11028704.6814
6	3642646.5582	11028733.7491
7	3642870.2410	11028775.8603
8	3643043.5540	11028734.2449
9	3643160.5443	11028712.4774

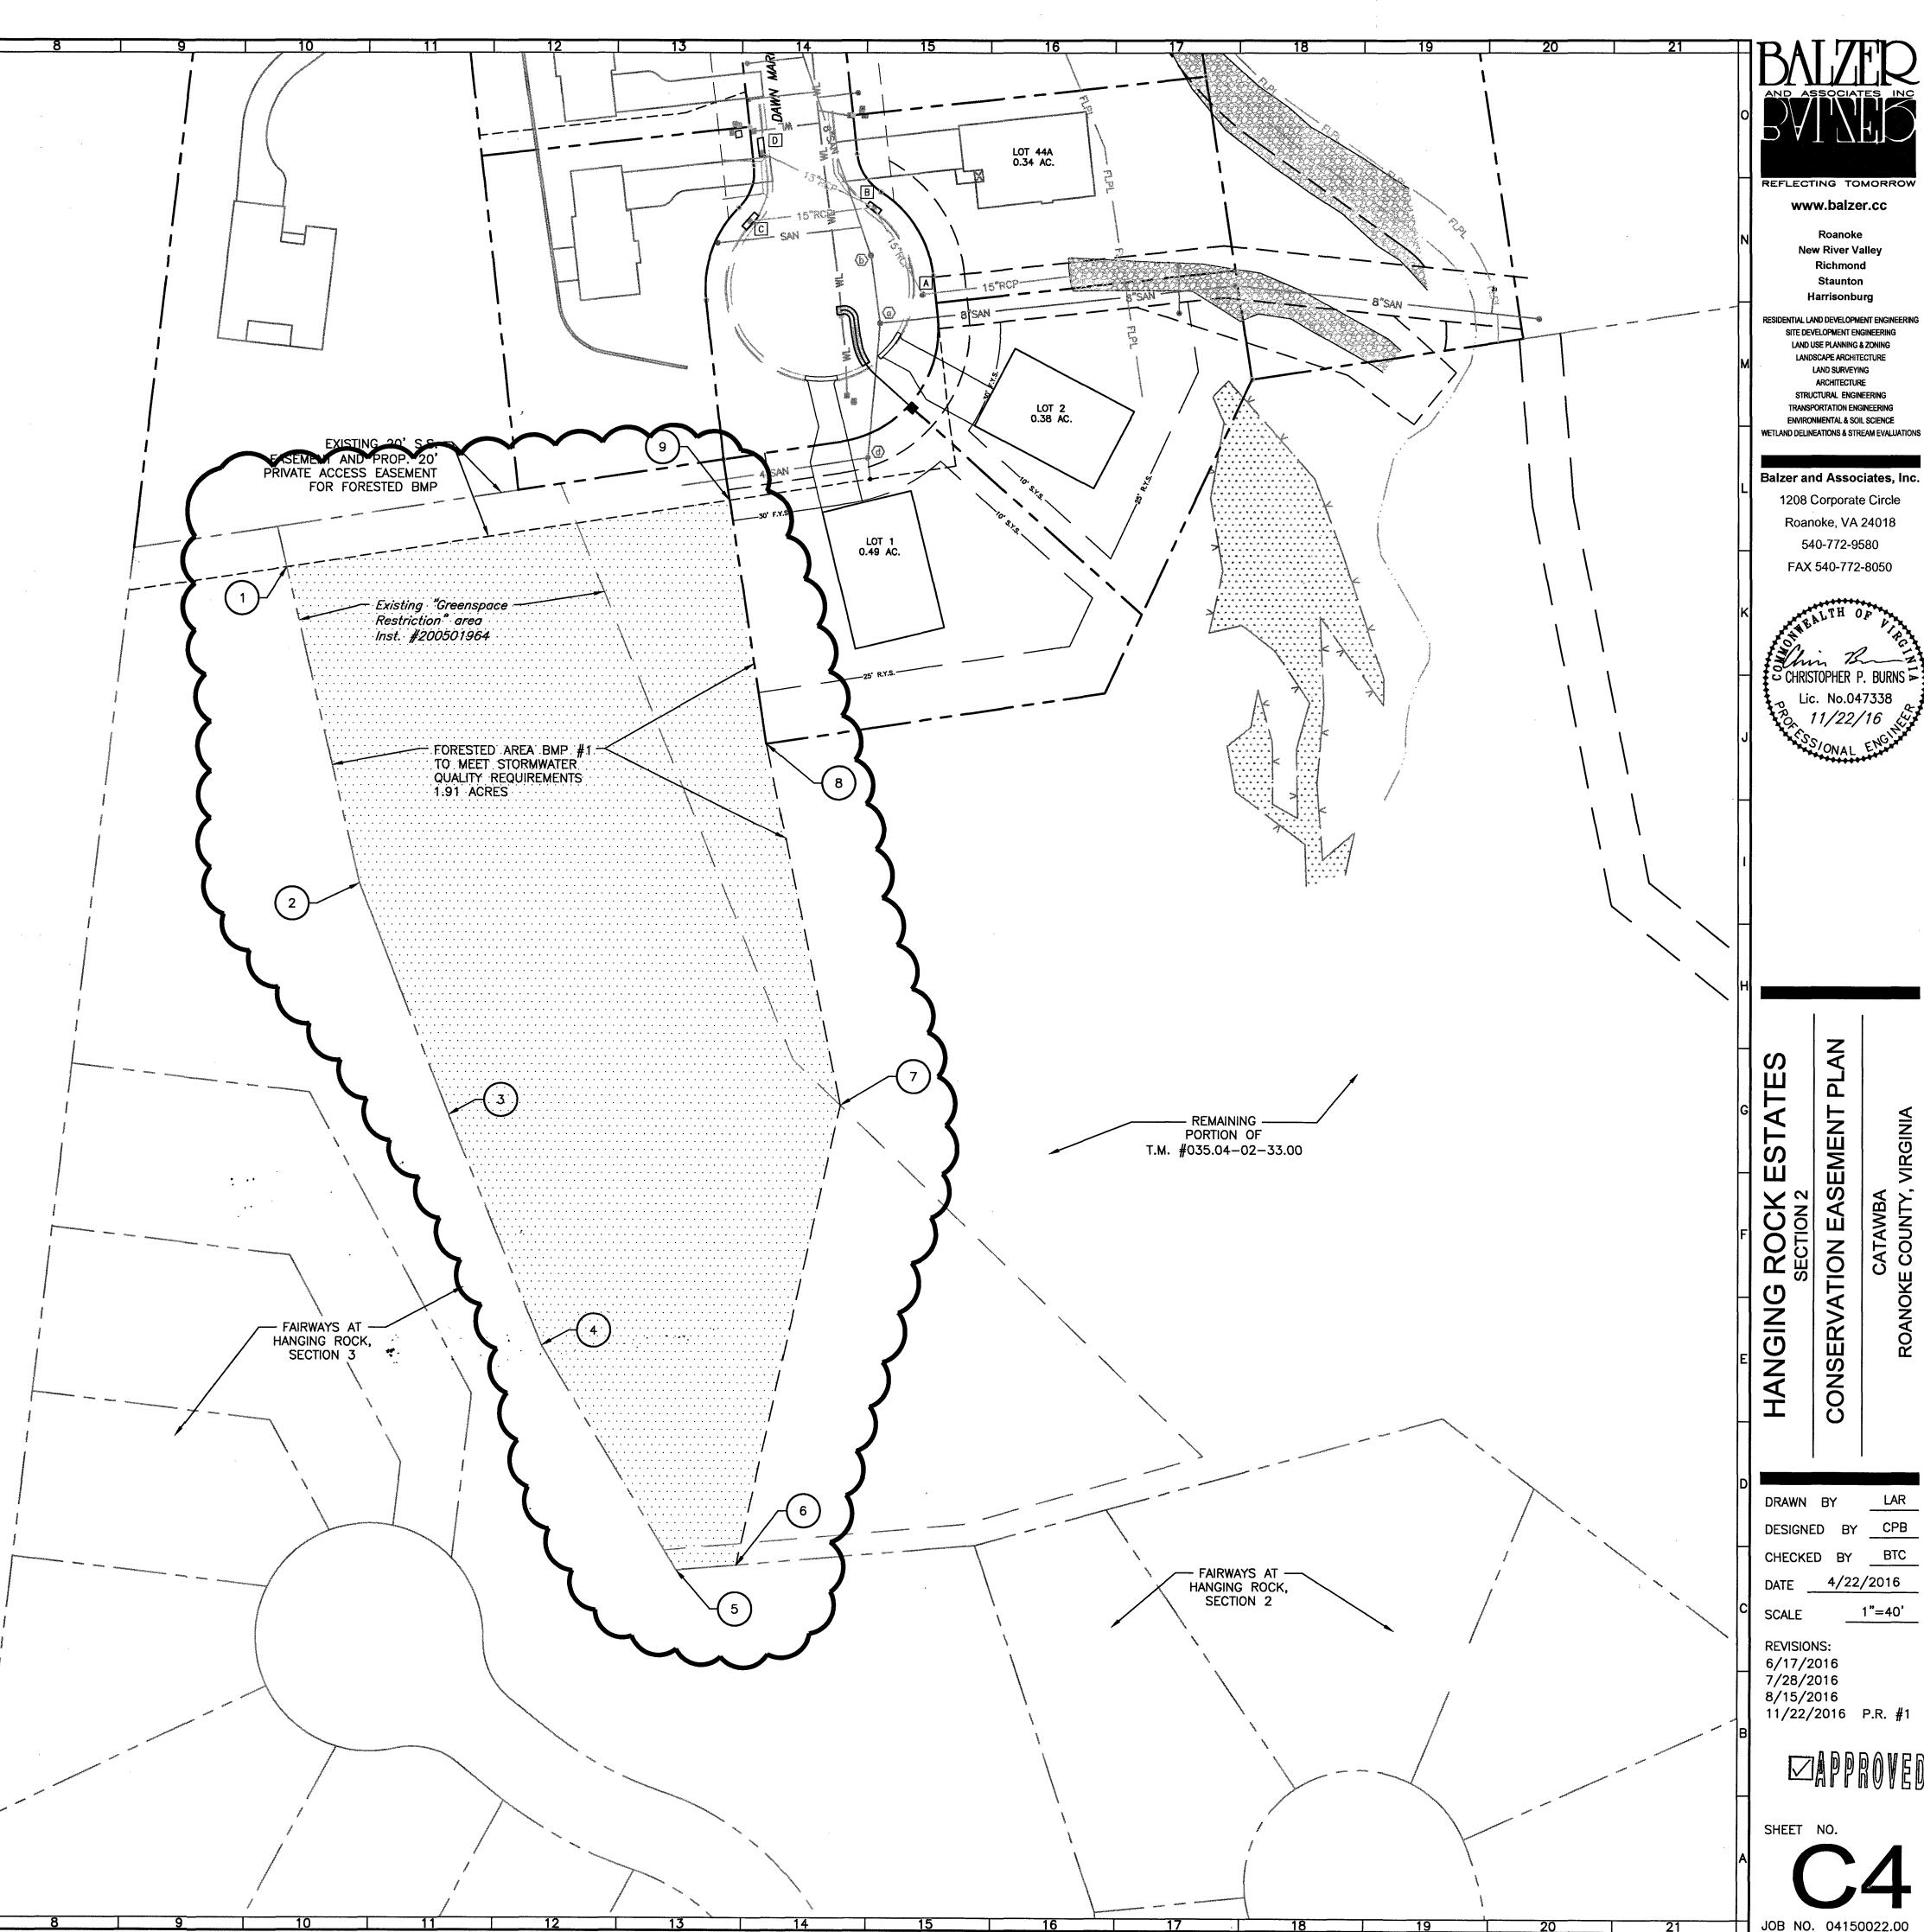

www.balzer.cc

SITE DEVELOPMENT ENGINEERING

LAND USE PLANNING & ZONING LANDSCAPE ARCHITECTURE LAND SURVEYING ARCHITECTURE STRUCTURAL ENGINEERING TRANSPORTATION ENGINEERING ENVIRONMENTAL & SOIL SCIENCE

1208 Corporate Circle Roanoke, VA 24018 540-772-9580

CHRISTOPHER P. BURNS > Lic. No.047338

CONSERVATION EASEMENT PLAN

DESIGNED BY CPB CHECKED BY BTC

DATE 4/22/2016

REVISIONS:

6/17/2016 7/28/2016 8/15/2016 11/22/2016 P.R. #1

SHEET NO.

SCALE: 1" = 40'