




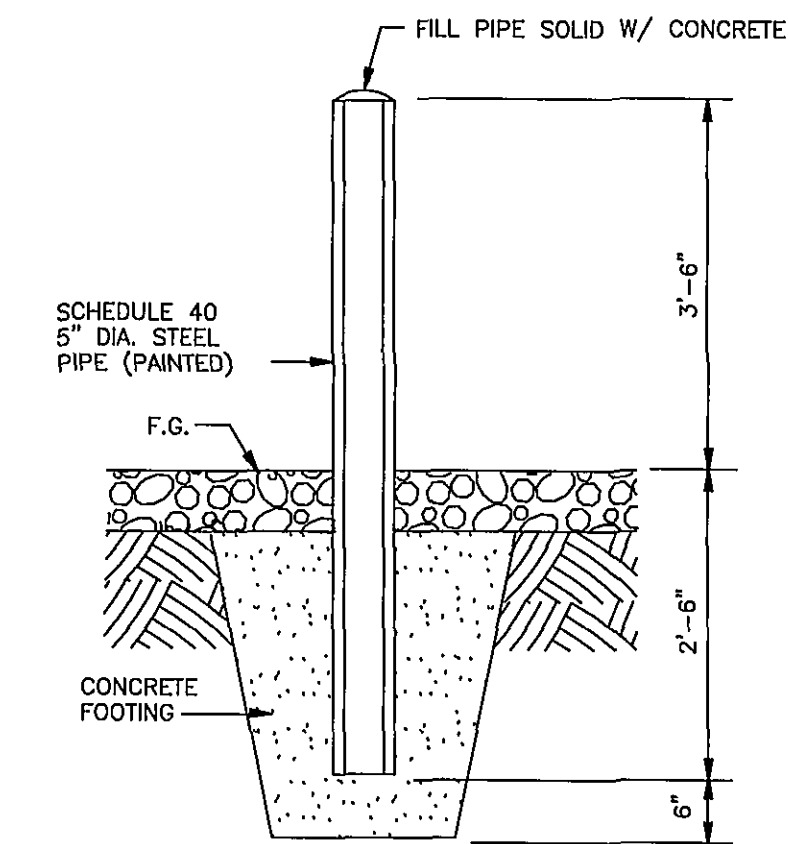


PIPE BOLLARD DETAIL
NO SCALE

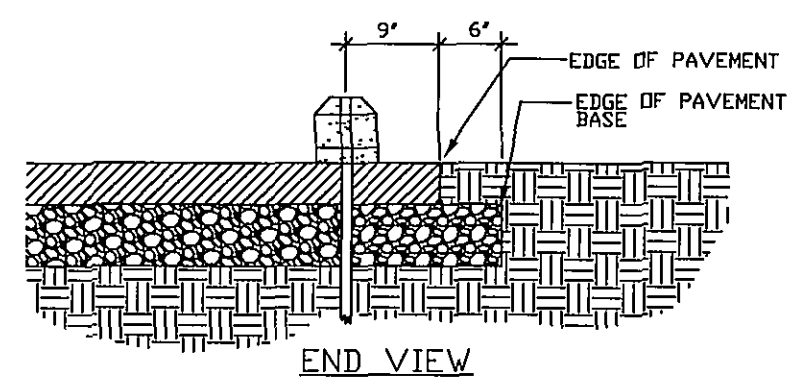


CONCRETE BUMPER
BLOCK DETAIL
NO SCALE

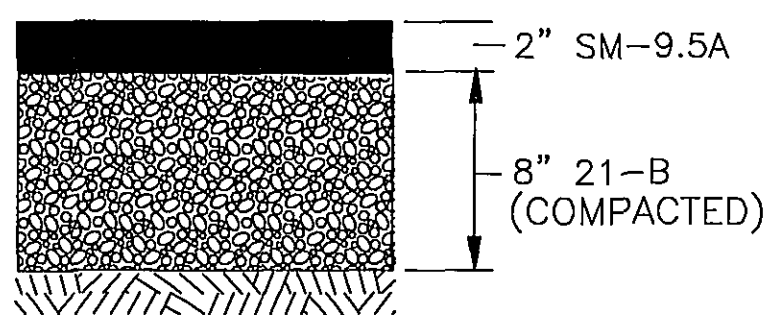


ASPHALT PAVEMENT SECTION
NO SCALE

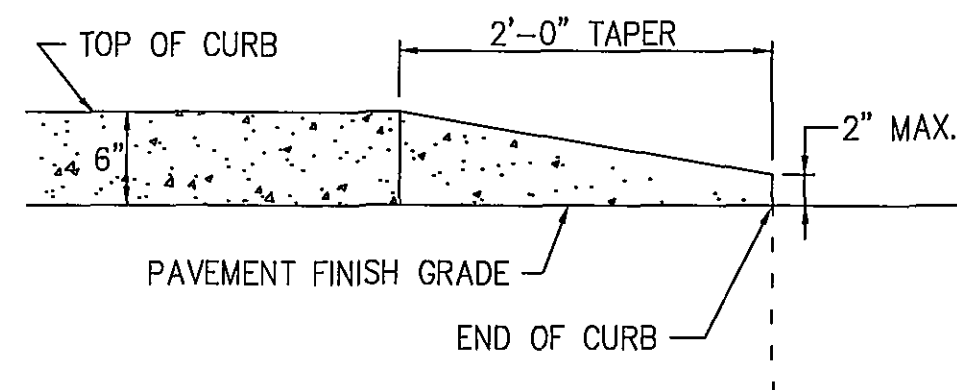


CURB TAPER DETAIL - SECTION
NO SCALE

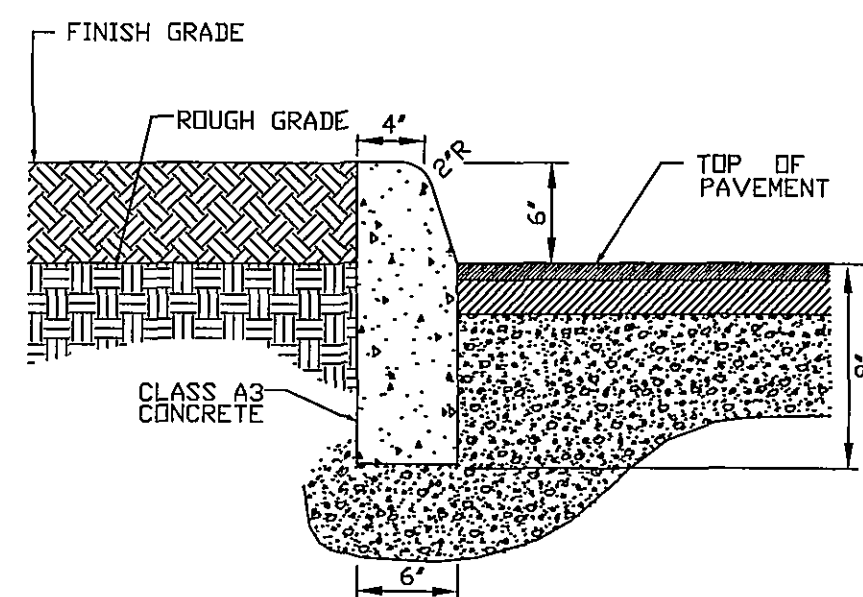


CG-2 DETAIL TYP.
N.T.S.

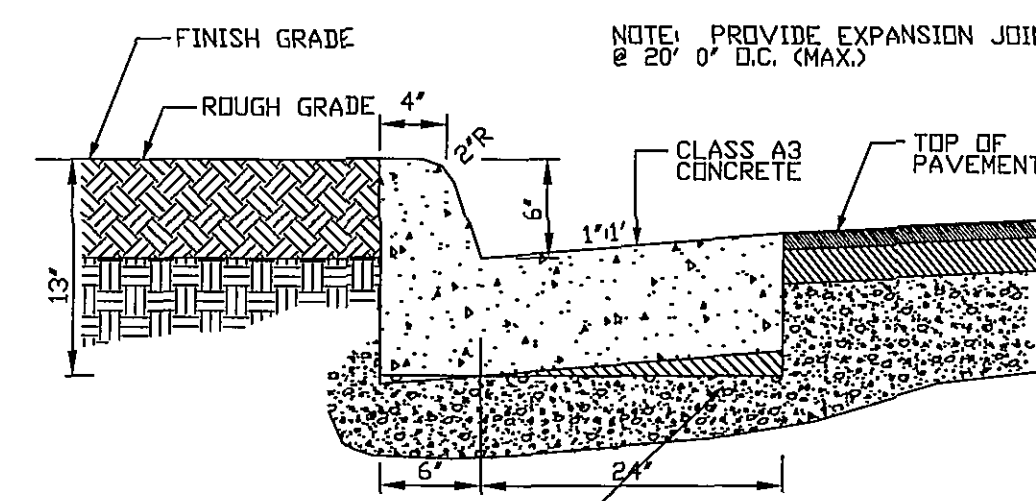


CG-6 (WET) DETAIL
N.T.S.

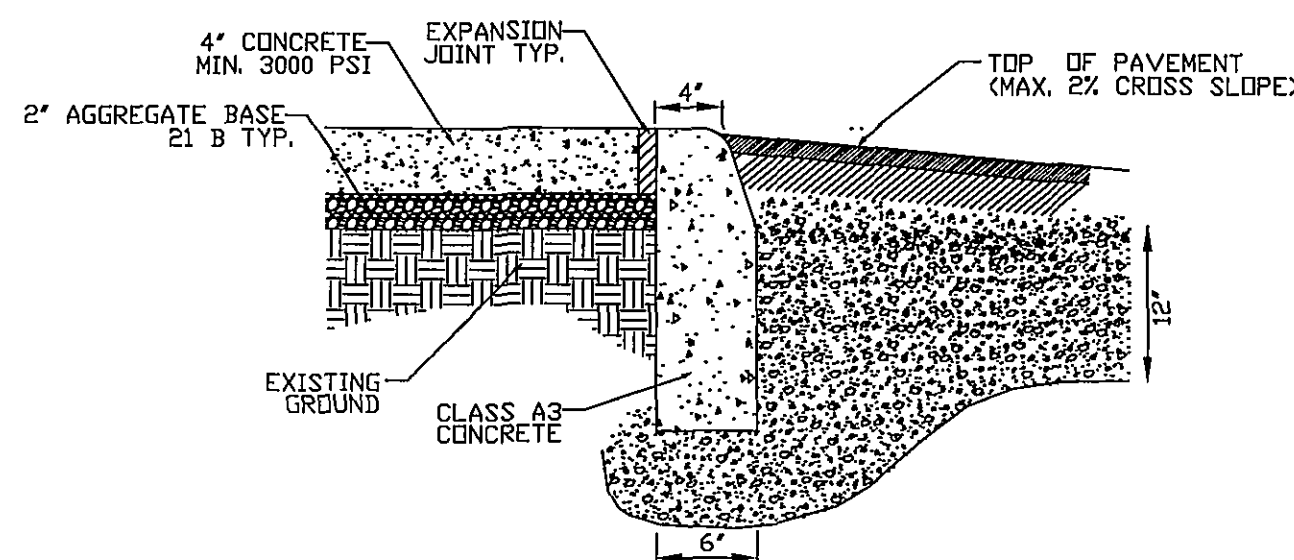


PARKING AREA
SIDEWALK DETAIL
NO SCALE

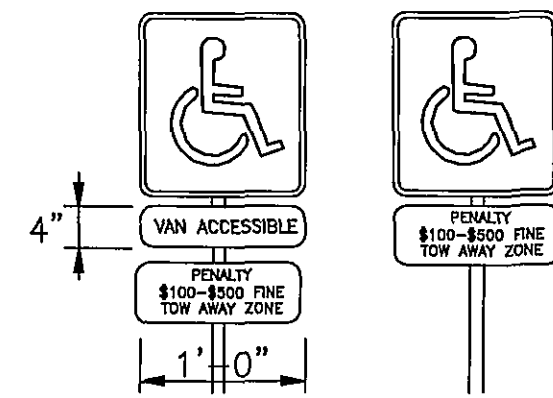


HANDICAP SIGN NOTES:
1. EACH SIGN SHALL BE POST MOUNTED TO A POLE WITH NO SIGN EDGE LOWER THAN 4' AND NO HIGHER THAN 7' TO THE FINISHED GRADE.
2. ALL SIGNS SHALL BE REFLECTORIZED.
3. ALL SIGNS SHALL BE SECURELY MOUNTED TO A GALVANIZED STEEL CHANNEL POST.
HANDICAP SIGN DETAIL
NO SCALE

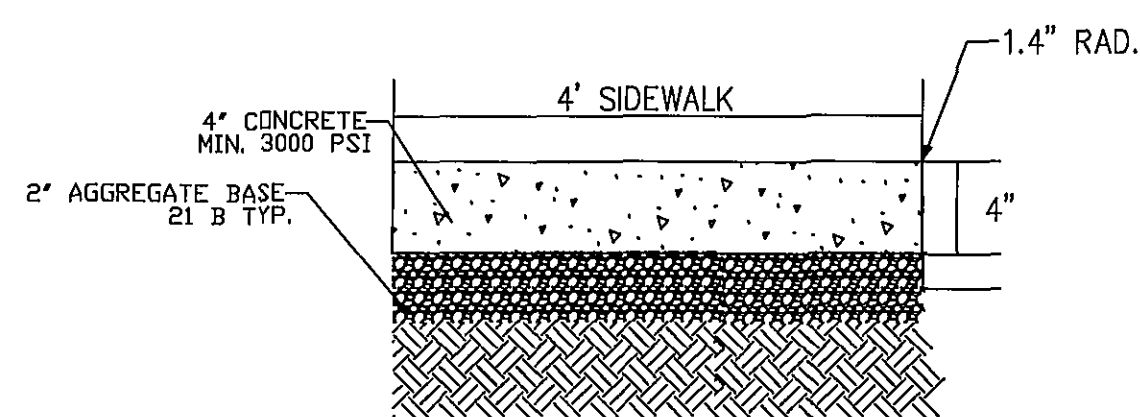

NOTE: FINISH - TROWELED EDGES, BROOM FINISH SCORING EVERY 6' EXPANSION JOINTS EVERY 30' MIN.
NOTE: G.C. SHALL BE RESPONSIBLE FOR OBTAINING ADEQUATE SUB-GRADE COMPACTION.
SIDEWALK DETAIL
N.T.S.

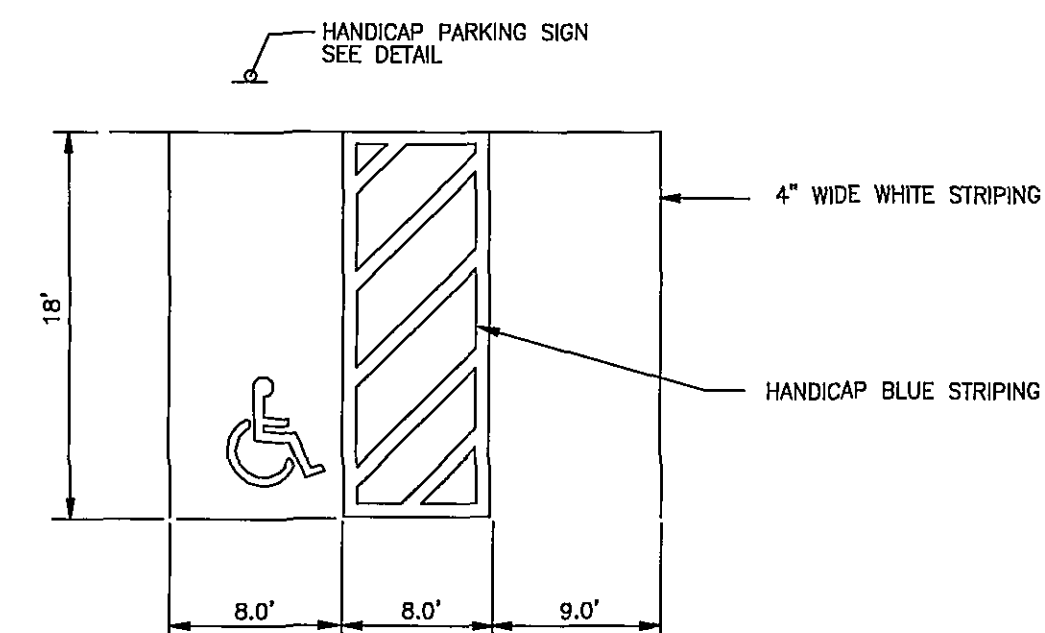

HANDICAPPED
PARKING DETAIL
N.T.S.

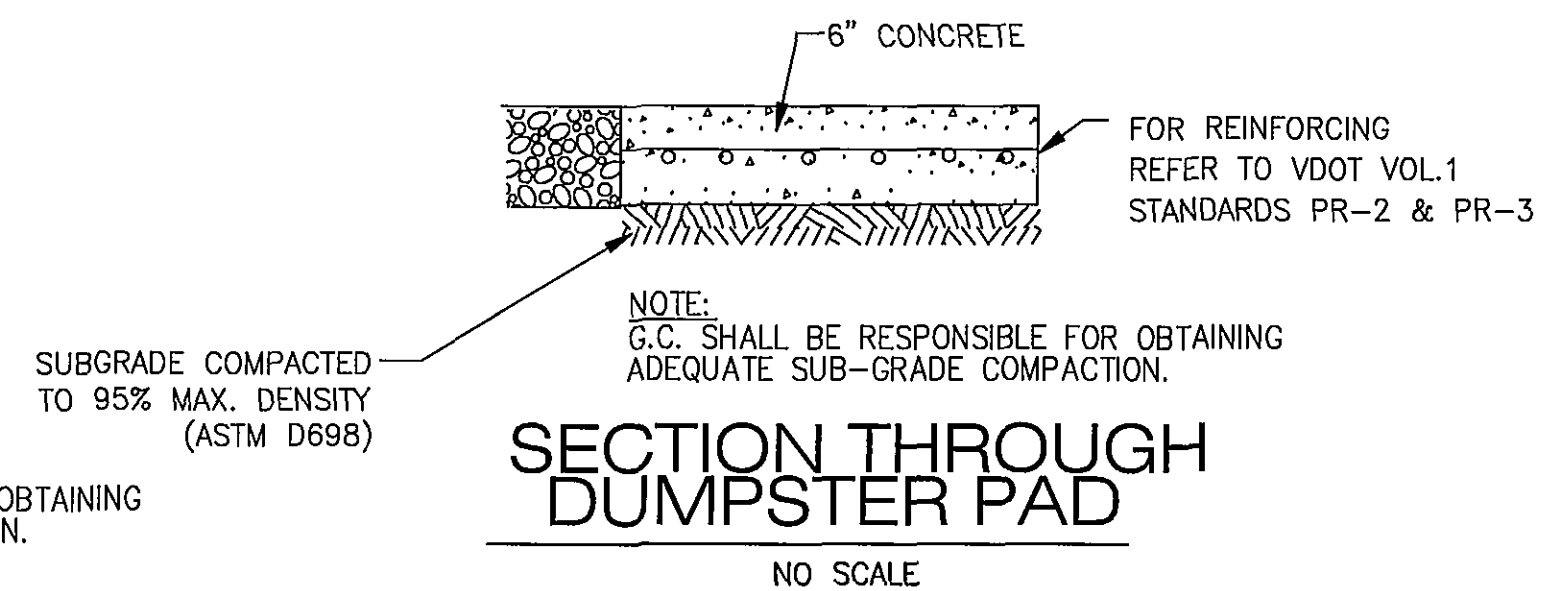

NOTE: G.C. SHALL BE RESPONSIBLE FOR OBTAINING ADEQUATE SUB-GRADE COMPACTION.
SECTION THROUGH
DUMPSTER PAD
NO SCALE

APPROVED



www.balzer.cc
PLANNERS • ARCHITECTS
ENGINEERS • SURVEYORS

1208 Corporate Circle
Roanoke, Virginia 24018
Phone: 540/772-9580
FAX: 540/772-8050

15871 City View Drive
Suite 200
Midlothian, Virginia 23113
Phone: 804/794-0671
FAX: 804/794-2635

880 Technology Park Drive
Suite 200
Chen Allen, Virginia 23059
Phone: 804/553-0132
FAX: 804/553-0133

448 Peppers Ferry Road, NW
Christiansburg, Virginia 24073
Phone: 540/681-4290
FAX: 540/681-4291

1581 Commerce Road
Suite 401
Verona, Virginia 24452
Phone: 540/248-3220
FAX: 540/248-3221

HANNABASS & ROWE GARAGE
DETAILS I
COUNTY OF ROANOKE, VIRGINIA

DRAWN BY: BTC
DESIGNED BY: BTC
CHECKED BY: SMH
DATE: 6-13-08
REVISIONS:
7-28-08
8-25-08
9-12-08
11-12-08

SCALE: NO SCALE
SHEET NO.
C-9
JOB NO.
R0800146.00