


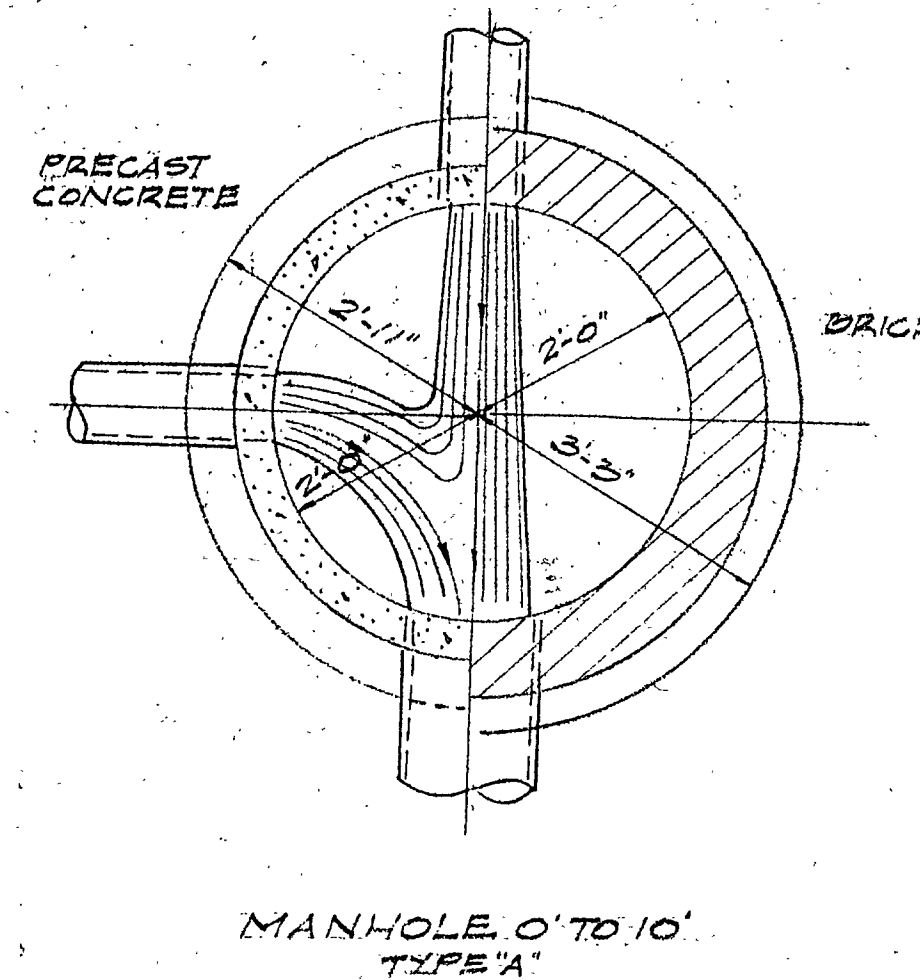
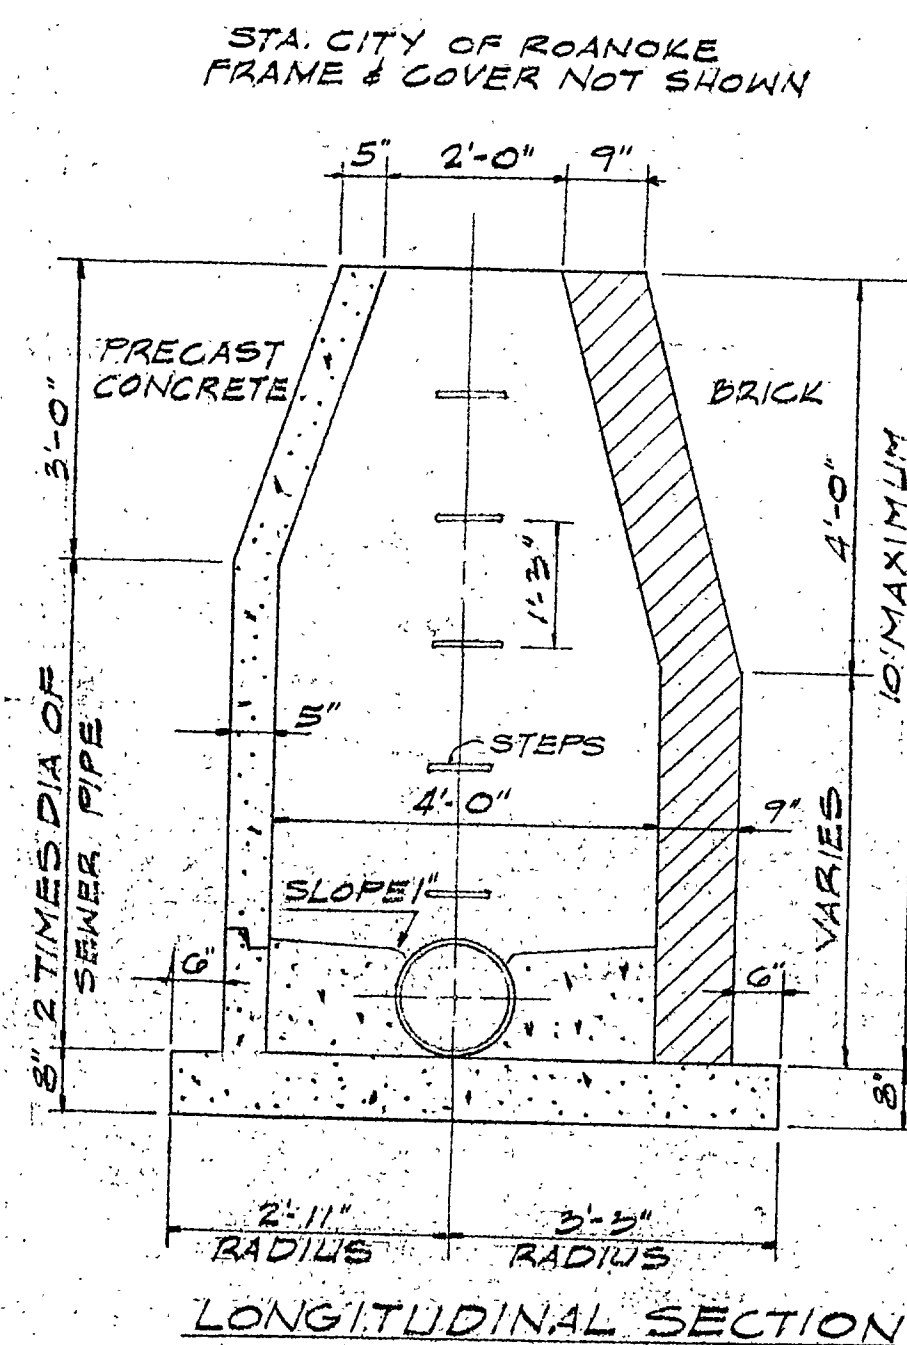
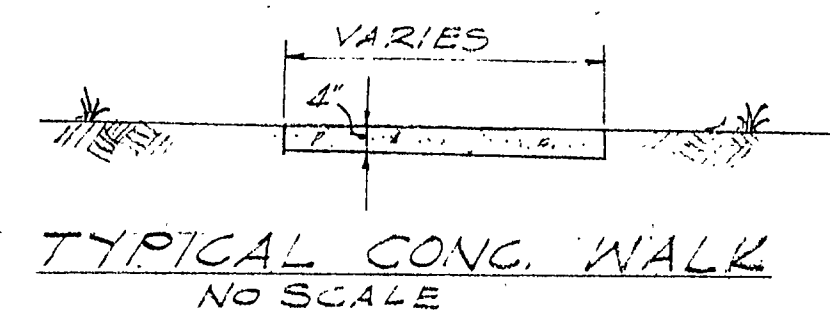


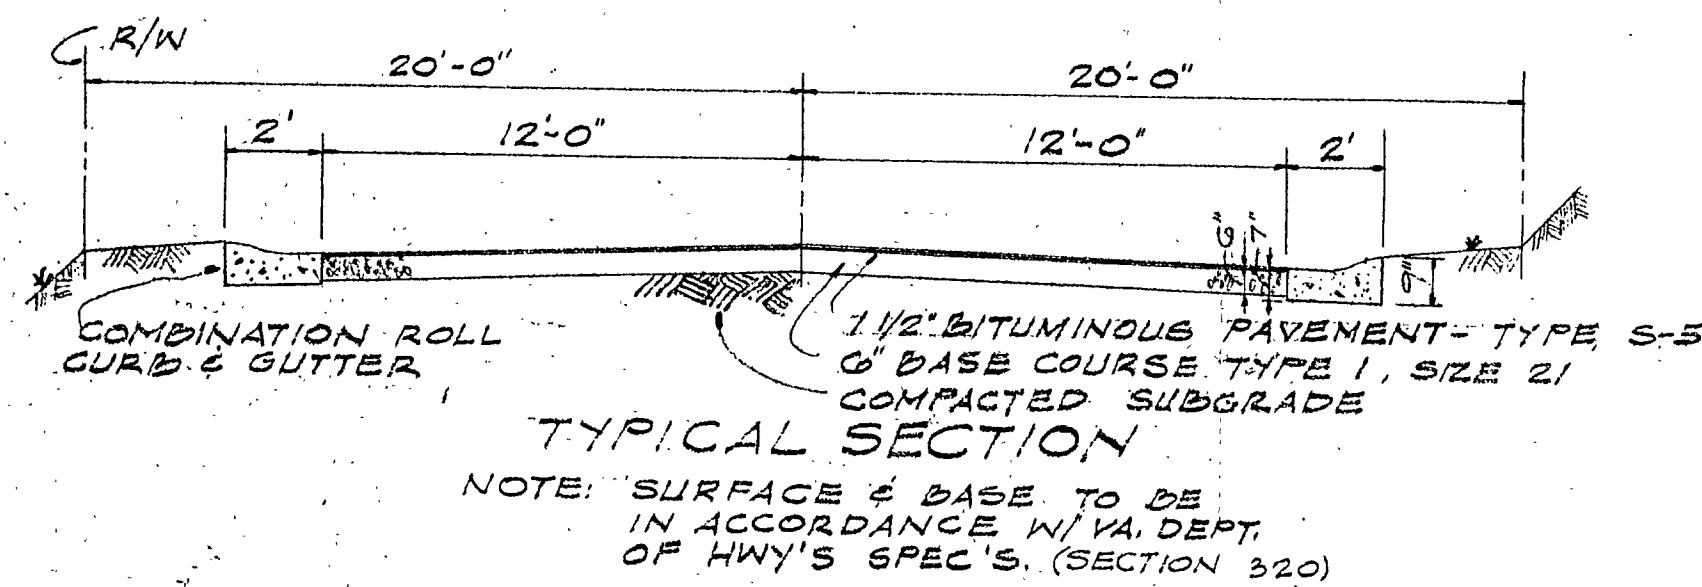


NOTE: USE CITY OF ROANOKE STANDARD MANHOLE FRAME AND COVER.

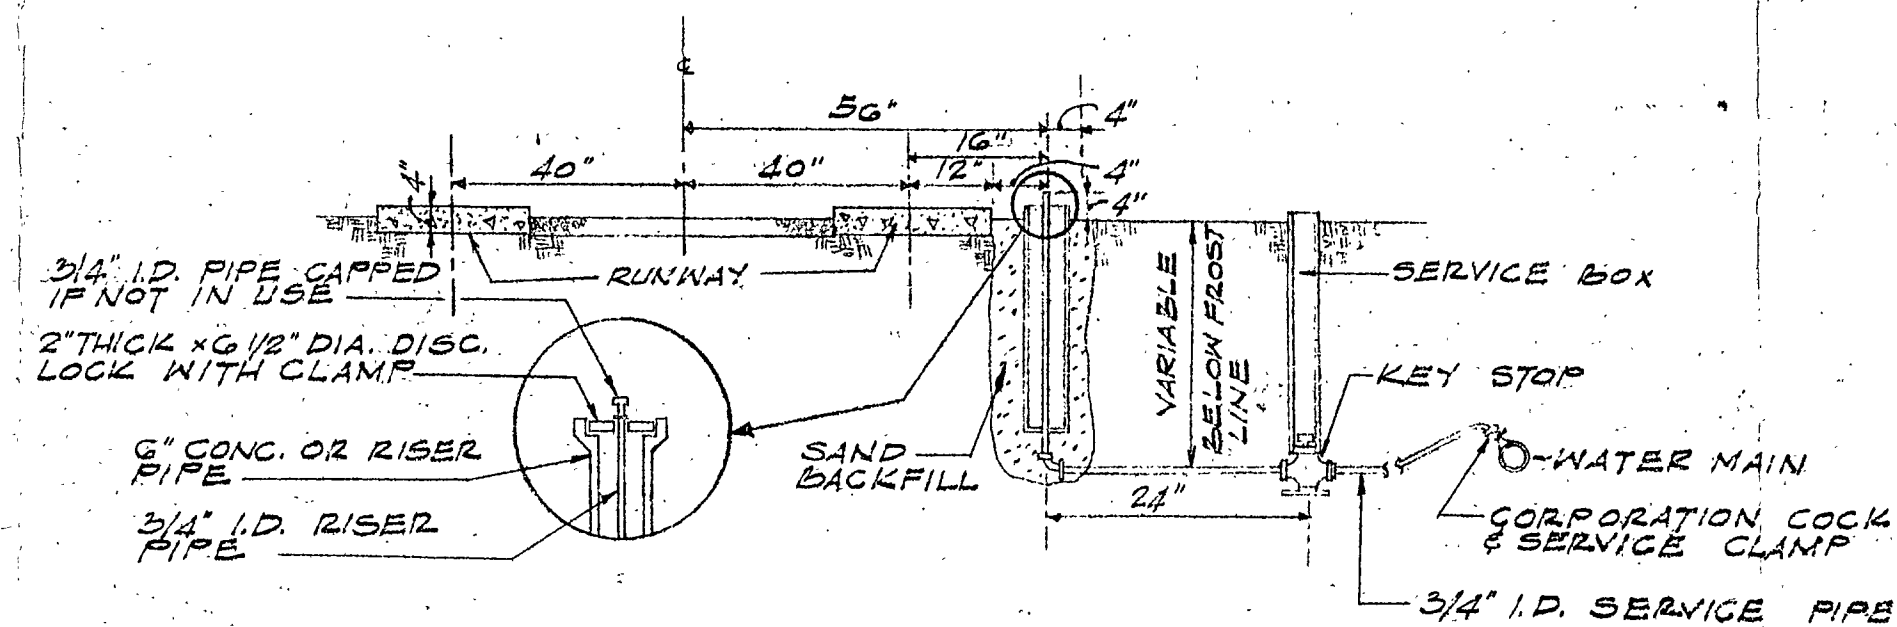


DETAIL OF WATER CONNECTION
SCALE: NONE

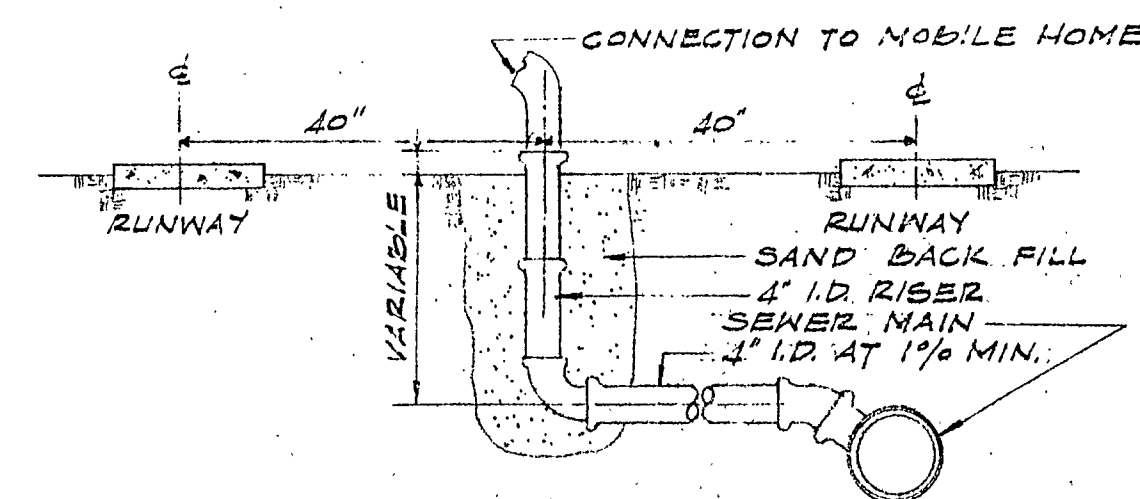


DETAIL OF SANITARY SERVICE CONNECTION
SCALE: NONE

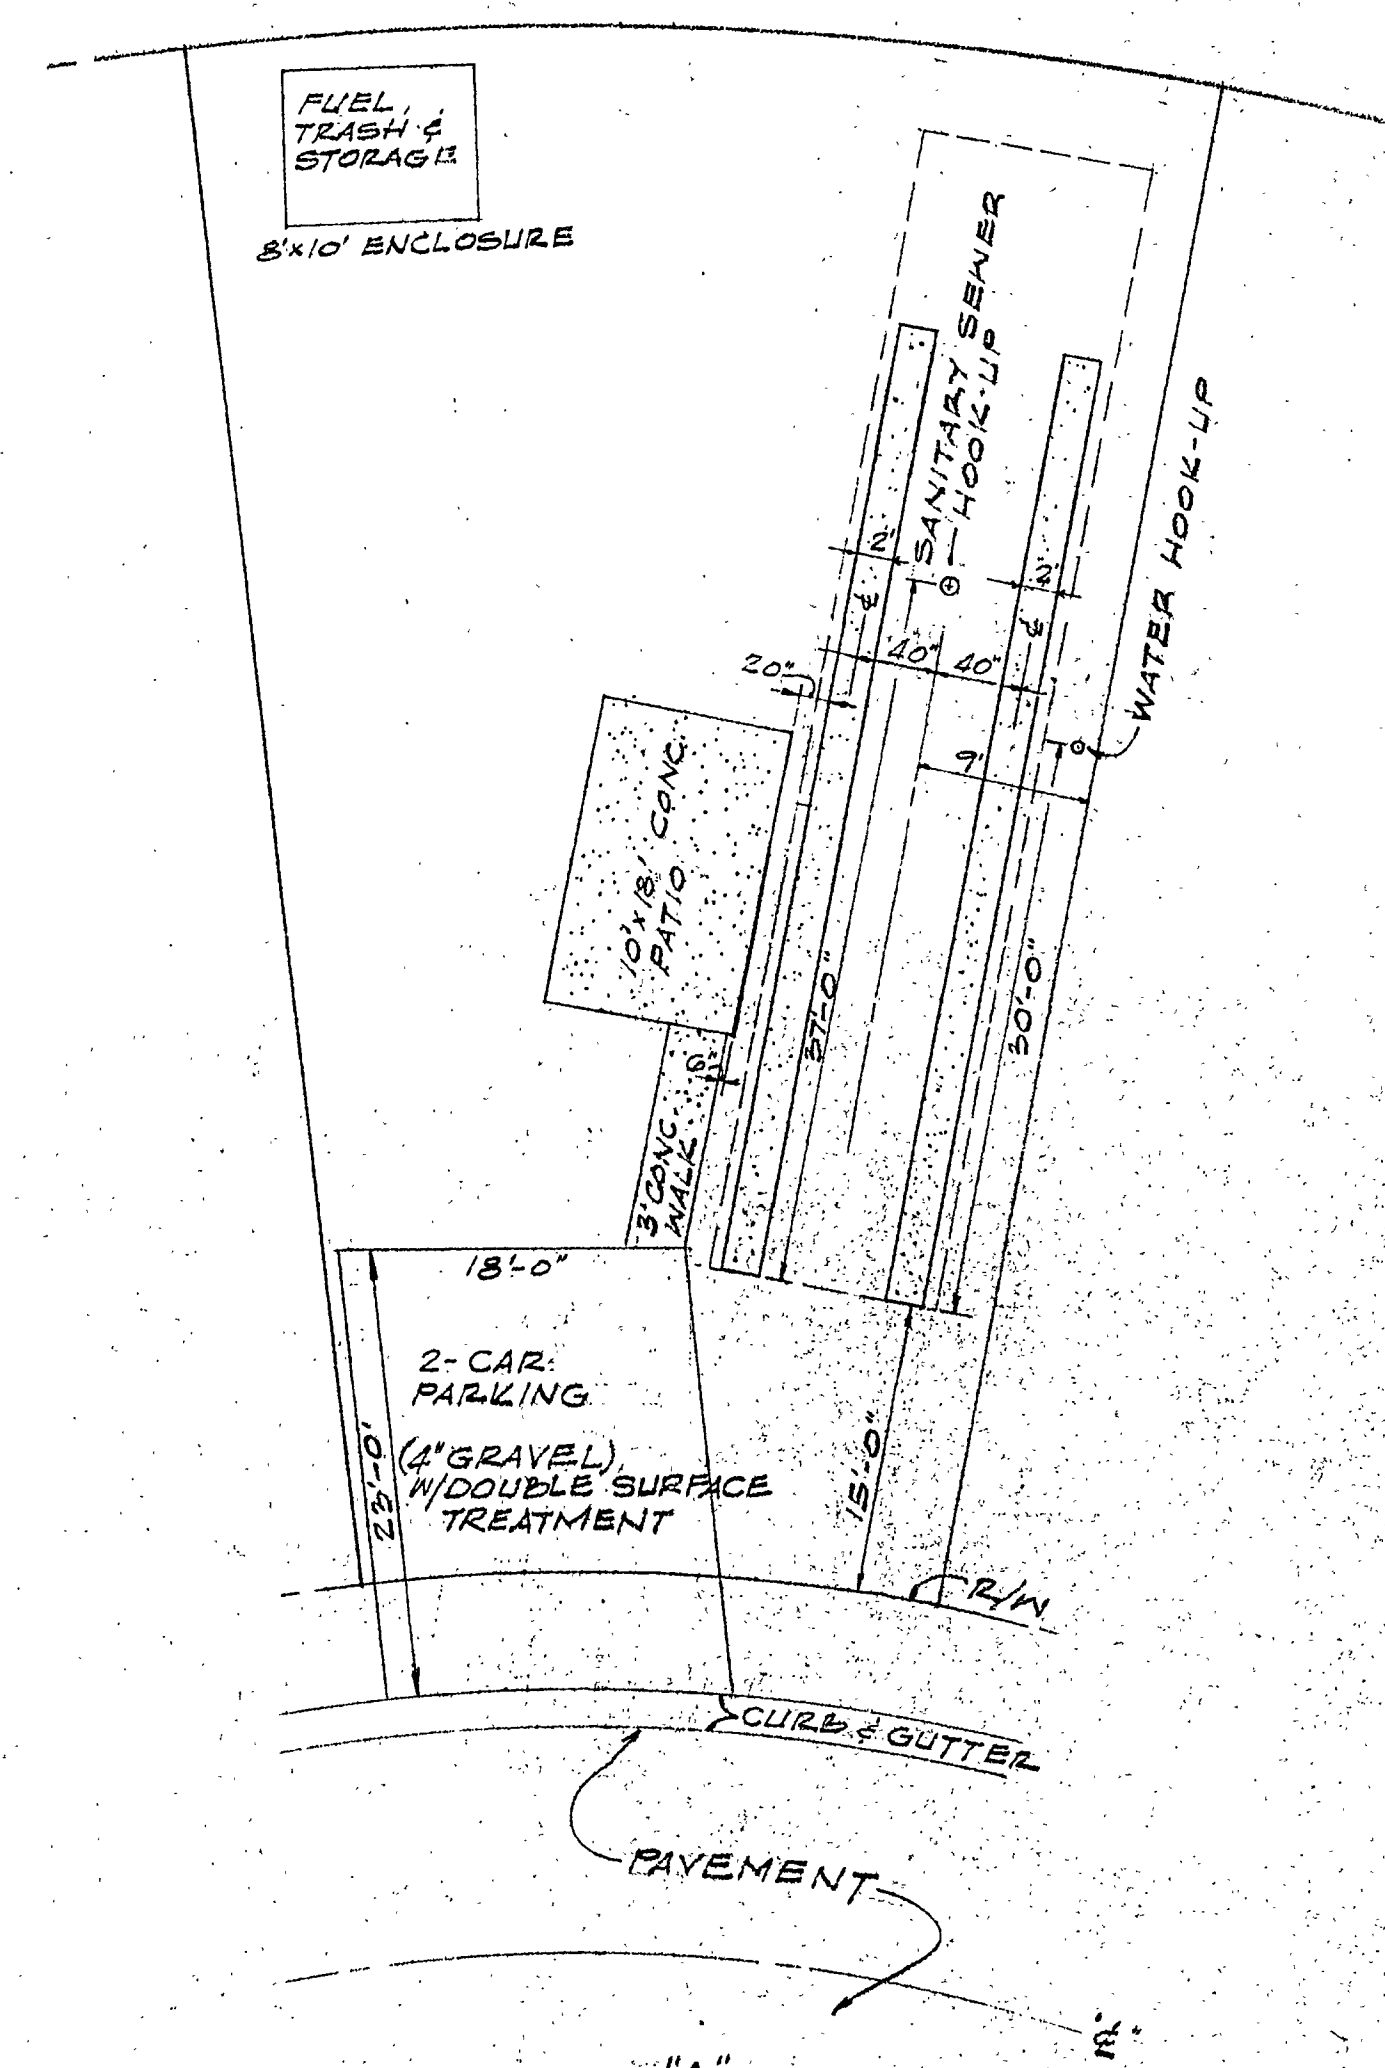

Typical Mobile Home Stand A
SCALE: NONE

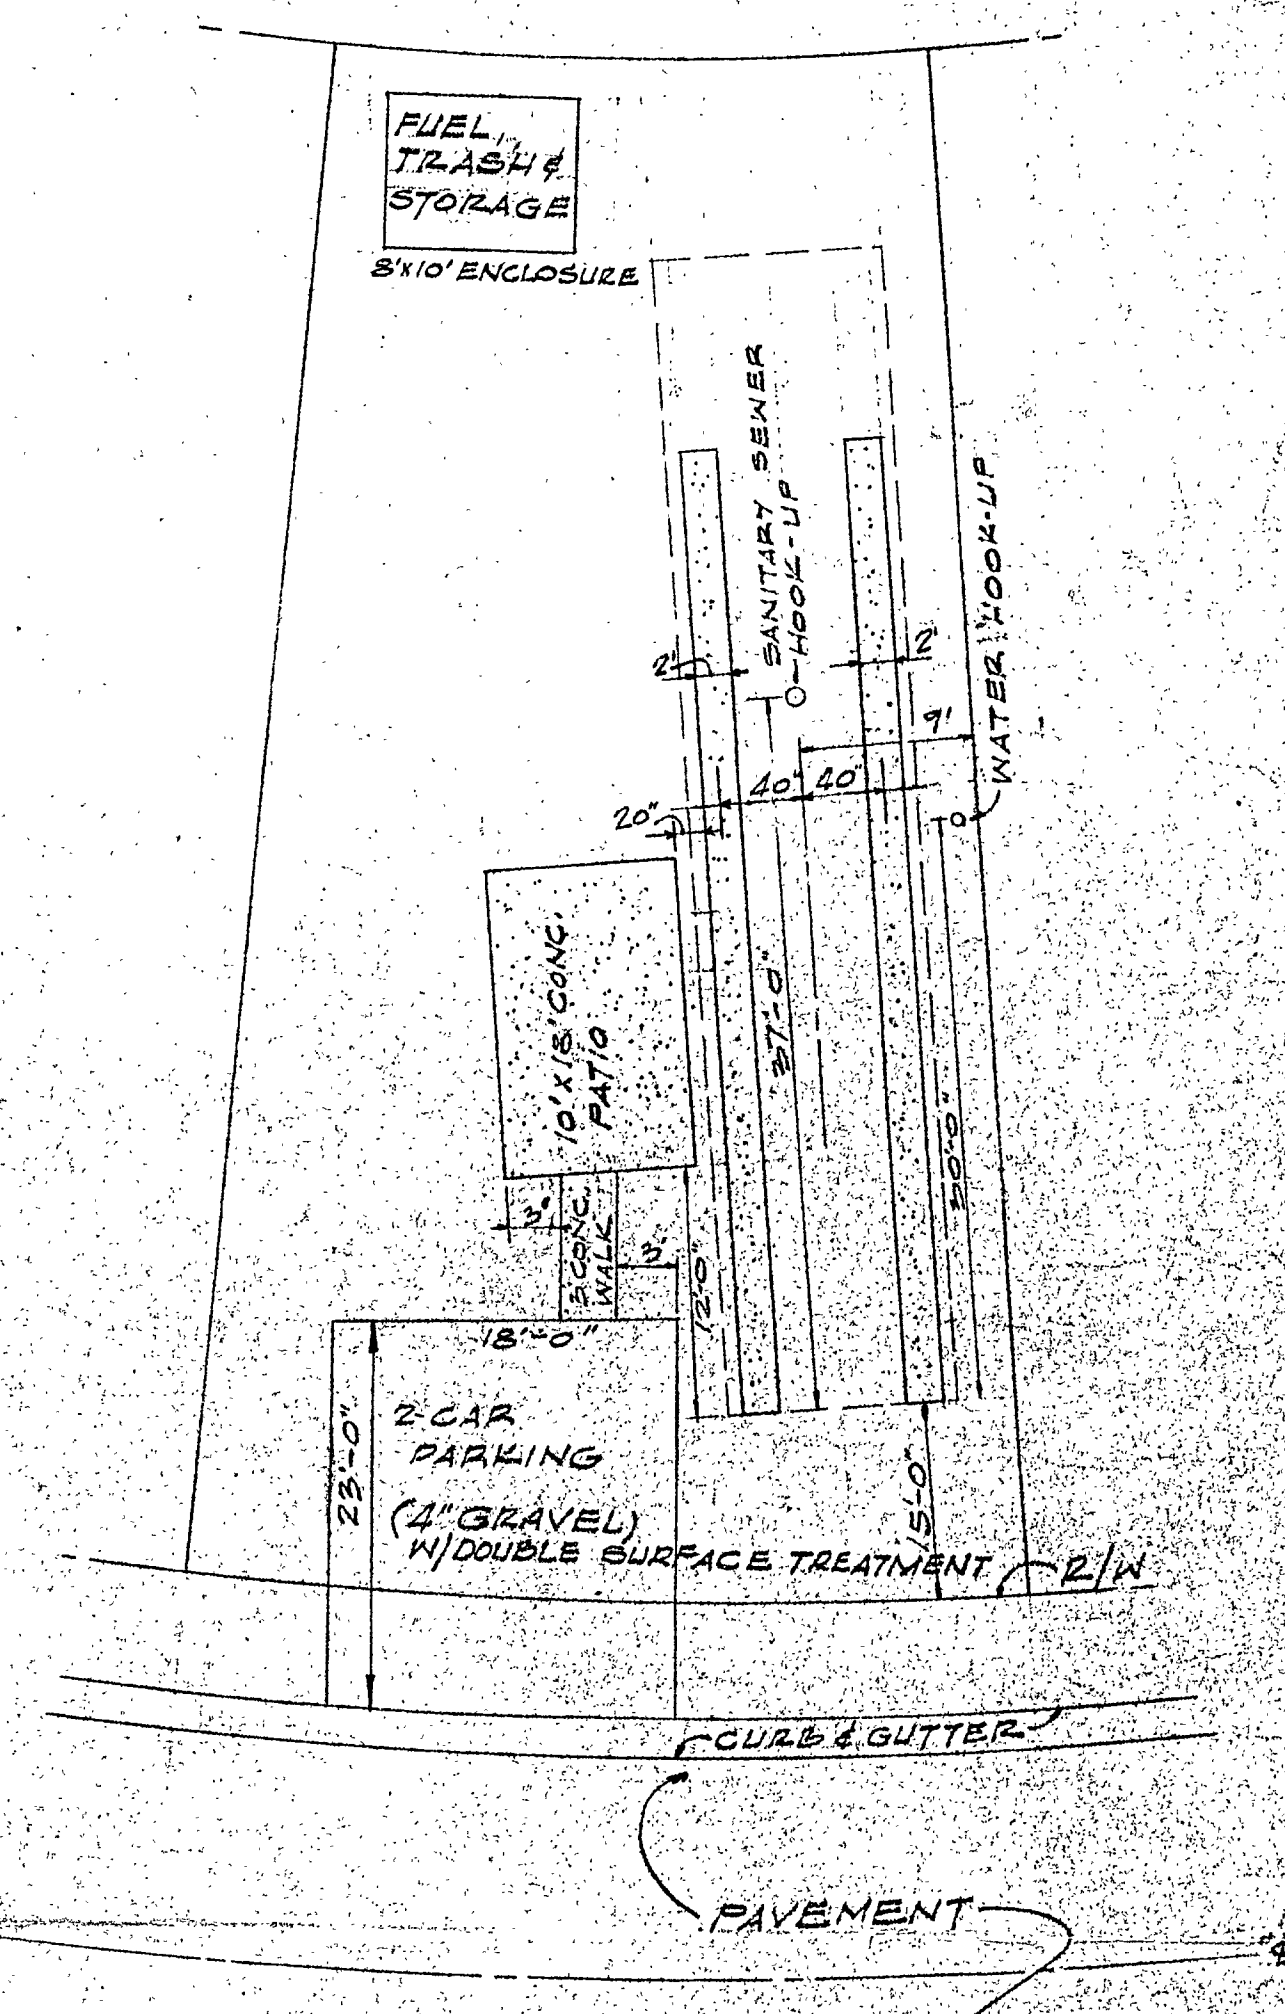


Typical Mobile Home Stand B
SCALE: NONE

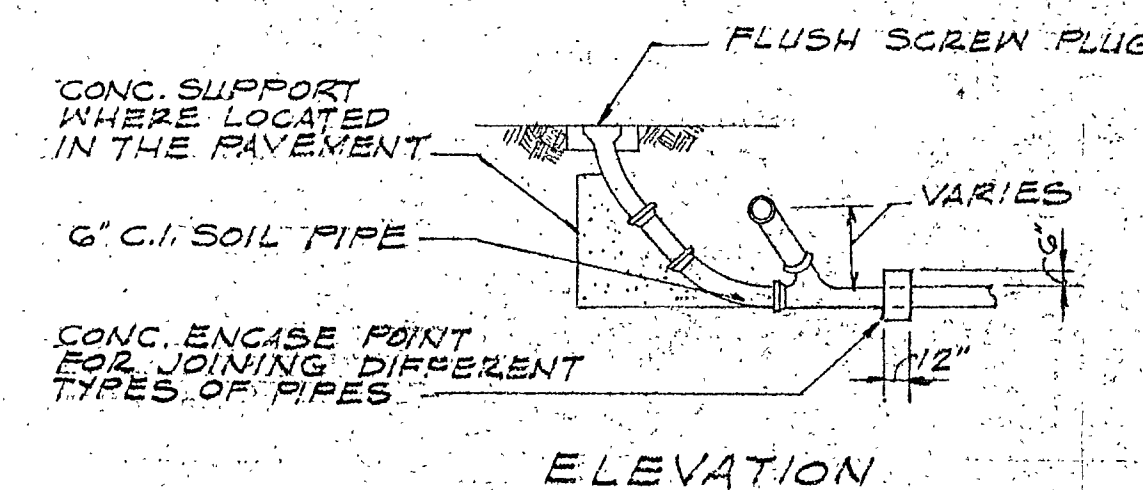

CLEANOUT & CONNECTION DIAGRAM
NO SCALE

DETAILS
SCALE: NOTED

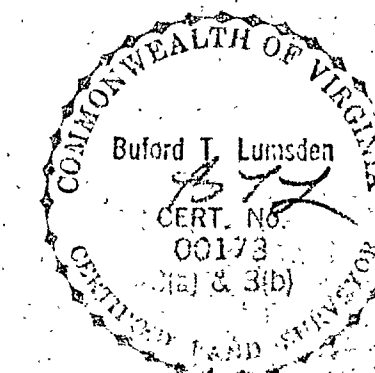

HANNAH COURT
ROANOKE, VIRGINIA
DATE 17 MAY 1971
REV. 15 JUNE 1971

Buford T. Lumsden & Associates
CERTIFIED LAND SURVEYORS
ROANOKE, VIRGINIA