


FINAL SURVEY	SURVEYED	BY	DATE
NOTE BOOK NO. 226	PLOTTED		
AREAS CHECKED	DATE		

ORIGINAL SURVEY	SURVEYED	BY	DATE
NOTE BOOK NO. 226	PLOTTED		
AREAS CHECKED	DATE		

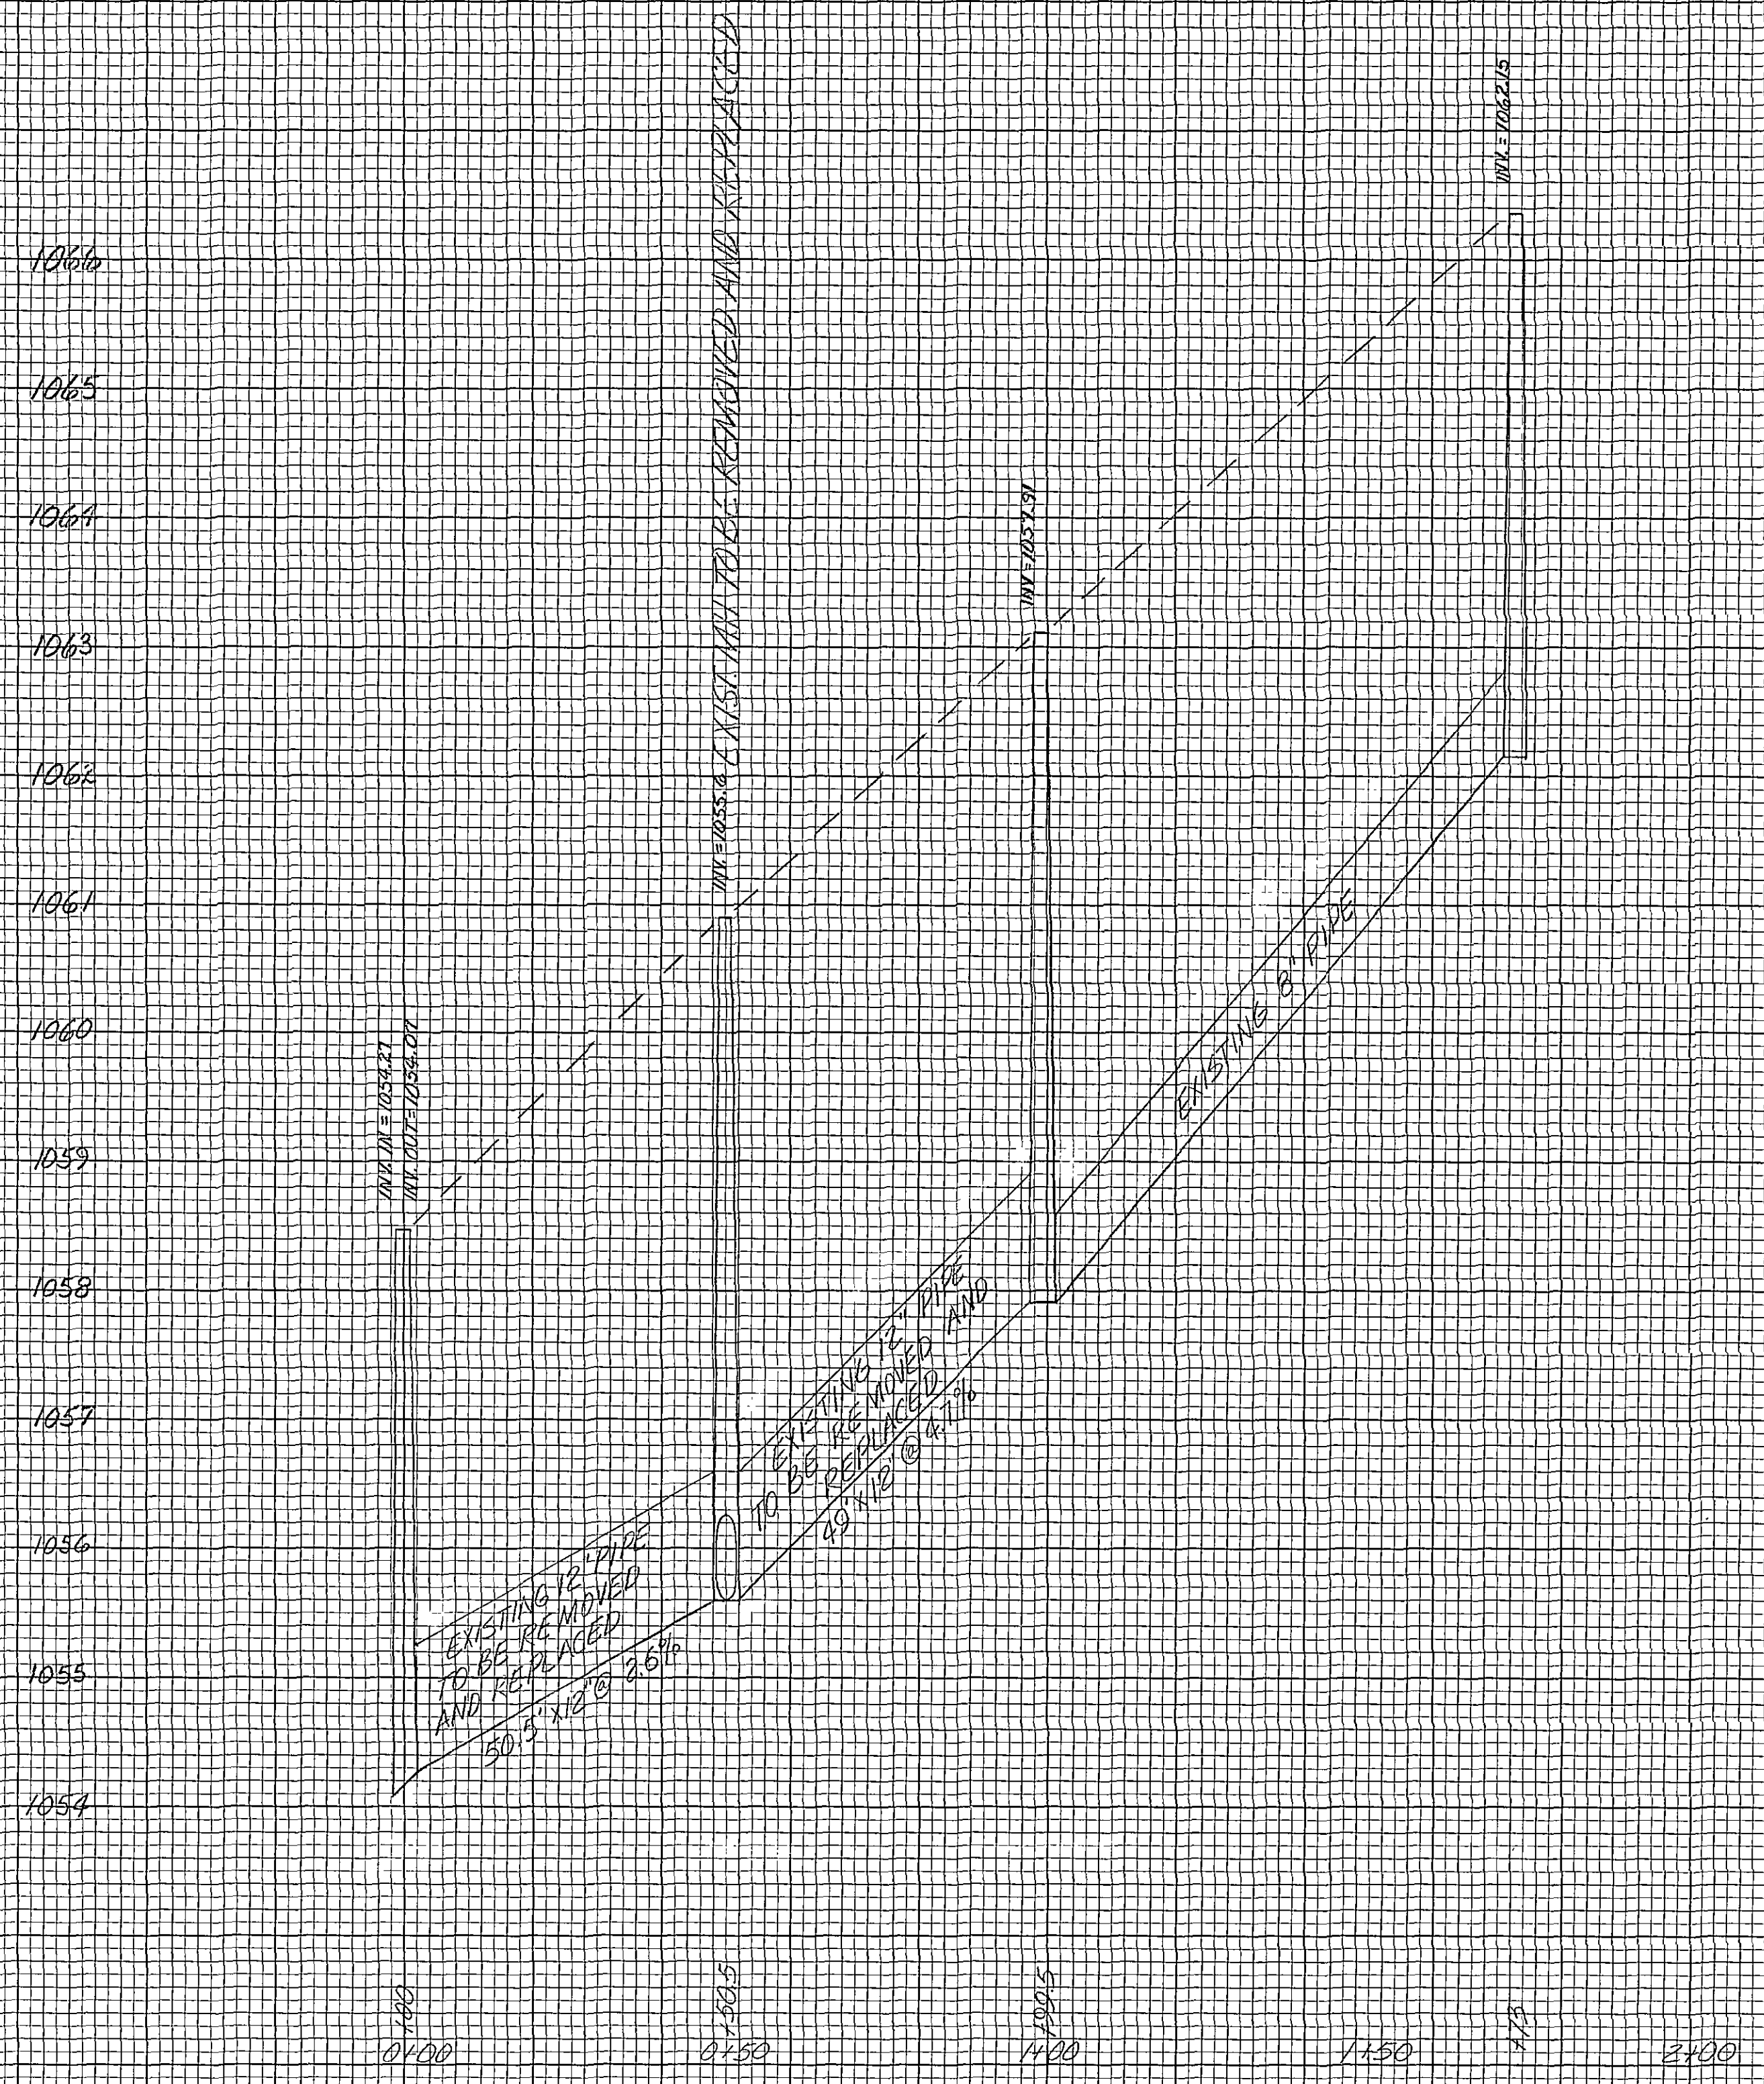

HARRIS AVE. SEWER
REPLACEMENT

PLAN NO. 5573