


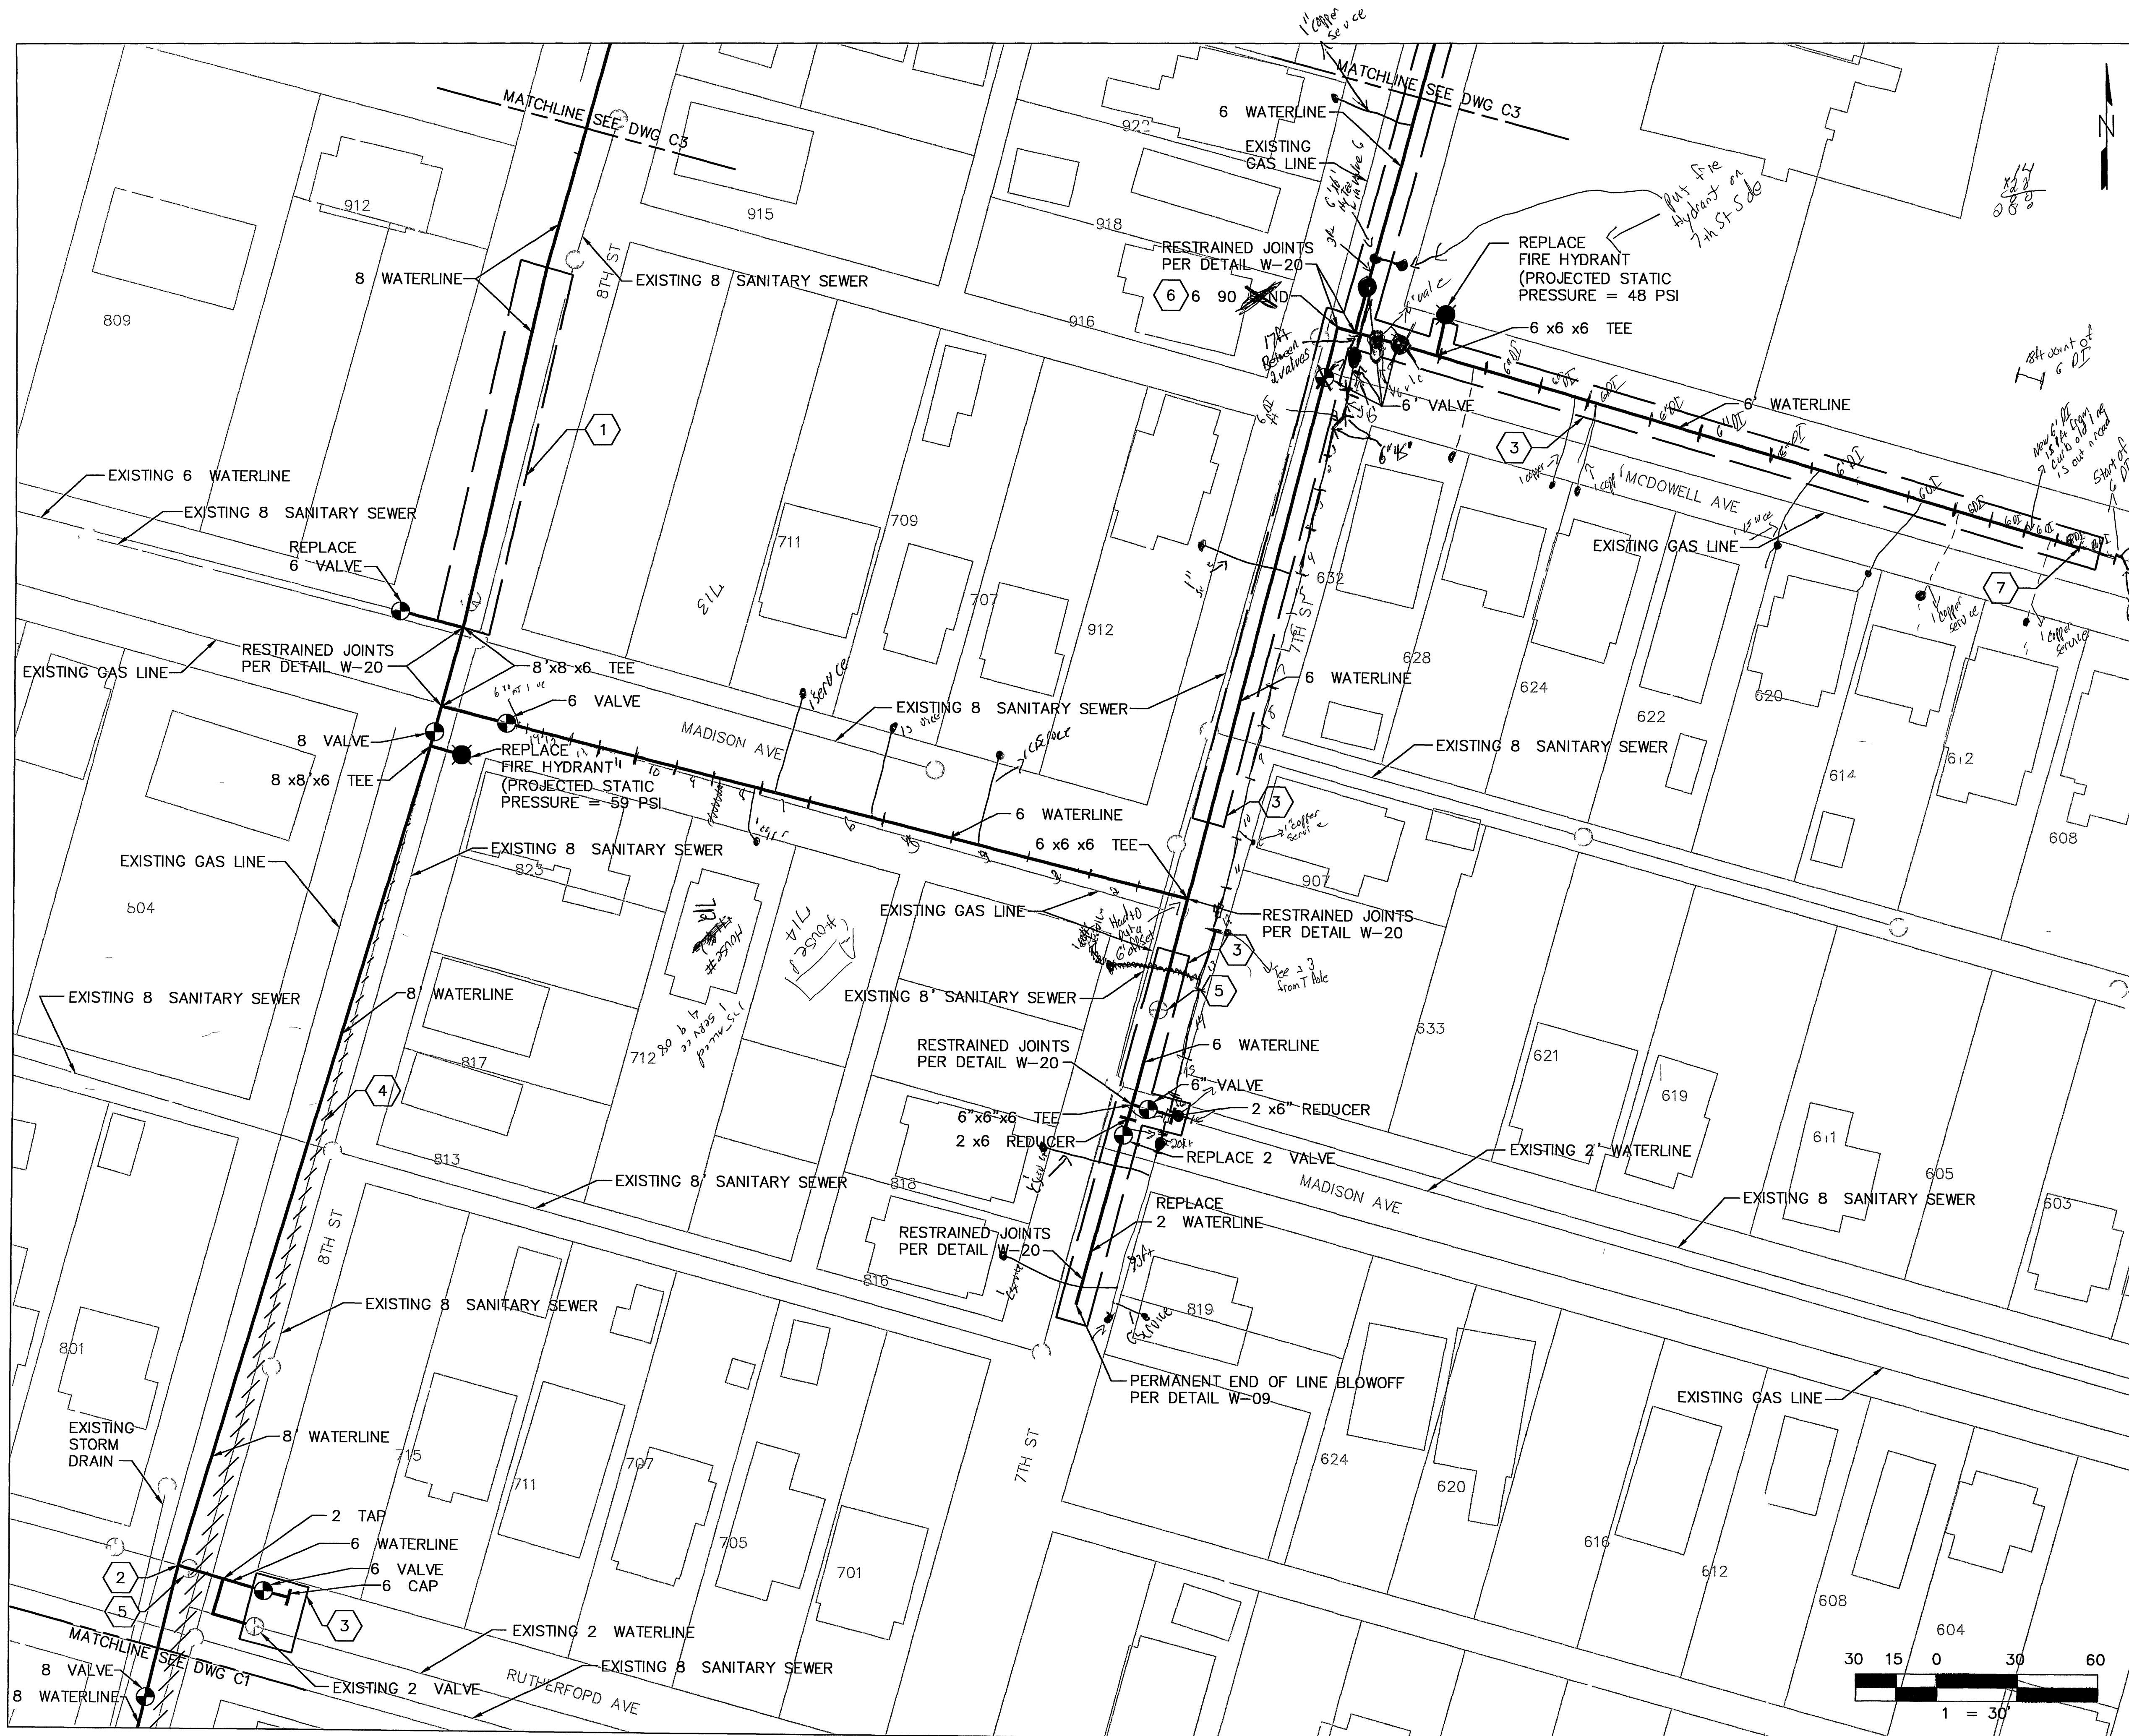

NOTES

- 1 ALL EXISTING WATER SERVICES SHALL BE REPLACED INCLUDING METER SETTERS COORDINATE NEW METER INSTALLATIONS WITH WVWA WATER OPERATIONS (TRAVIS LANE)
 - 2 NEW WATERLINES ARE SHOWN OVER TOP OF EXISTING WATERLINES WHERE POSSIBLE FOR CONVENIENCE IN SELECTED AREAS NEW WATERLINES ARE SHOWN IN PROPOSED LOCATIONS FOR CLARITY ALL NEW WATERLINES SHALL BE INSTALLED BASED ON FIELD-VERIFIED LOCATIONS OF EXISTING UTILITIES ETC EXISTING WATERLINES REPLACED UNDER THIS PROJECT SHALL BE ABANDONED IN PLACE UNLESS OTHERWISE NOTED
 - 3 UNLESS OTHERWISE NOTED AFFECTED STREETS ARE ON THE CITY OF ROANOKE PAVING PROGRAM CANDIDATE LIST AND ONLY REQUIRE INITIAL PAVEMENT RESTORATION ALL PAVEMENT SIDEWALK AND CURB AND GUTTER RESTORATION SHALL CONFORM TO THE CITY OF ROANOKE RIGHT OF WAY EXCAVATION AND RESTORATION STANDARDS LATEST EDITION
- UTILITY LOCATIONS ARE APPROXIMATE
BASE MAPPING EXTRACTED FROM WVWA
SERVICE AREA GIS

CODED NOTES

- 1 INSTALL NEW 8 WATERLINE NO EXISTING WATERLINE TO REPLACE IN THIS AREA
- 2 CONNECT TO EXISTING 8 x8 x6 x6 CROSS CAP CONNECTION TO EXISTING 4 WATERLINE
- 3 FINAL PAVEMENT RESTORATION REQUIRED IN THIS AREA
- 4 ABANDON EXISTING 4 WATERLINE IN PLACE
- 5 DEMOLISH EXISTING VALVE AND VAULT
- 6 ELIMINATE 90 BEND IF POSSIBLE
- 7 CONNECT TO EXISTING 6 WATERLINE AT FIRST SOUND JOINT

HARRISON^ AREA WATERLINES
PHASE 2

CIVIL/SITEWORK
PLAN

Rev	Description	Date	By
	Designed	EES	
	Drawn	EES	
	Checked	EES	
	Approved	EES	
	Date	13 APR 2007	
	Project	6ZZKUP	

C2

Sheet 3 of 7