


PLAN	DATE
SURVEYED	BY
NOTED	BY
PLOTTED	BY
CHECKED	BY
RT. OF WAY	BY
NO.	

PROFILE	DATE
SURVEYED	BY
NOTED	BY
PLOTTED	BY
CHECKED	BY
RT. OF WAY	BY
NO.	

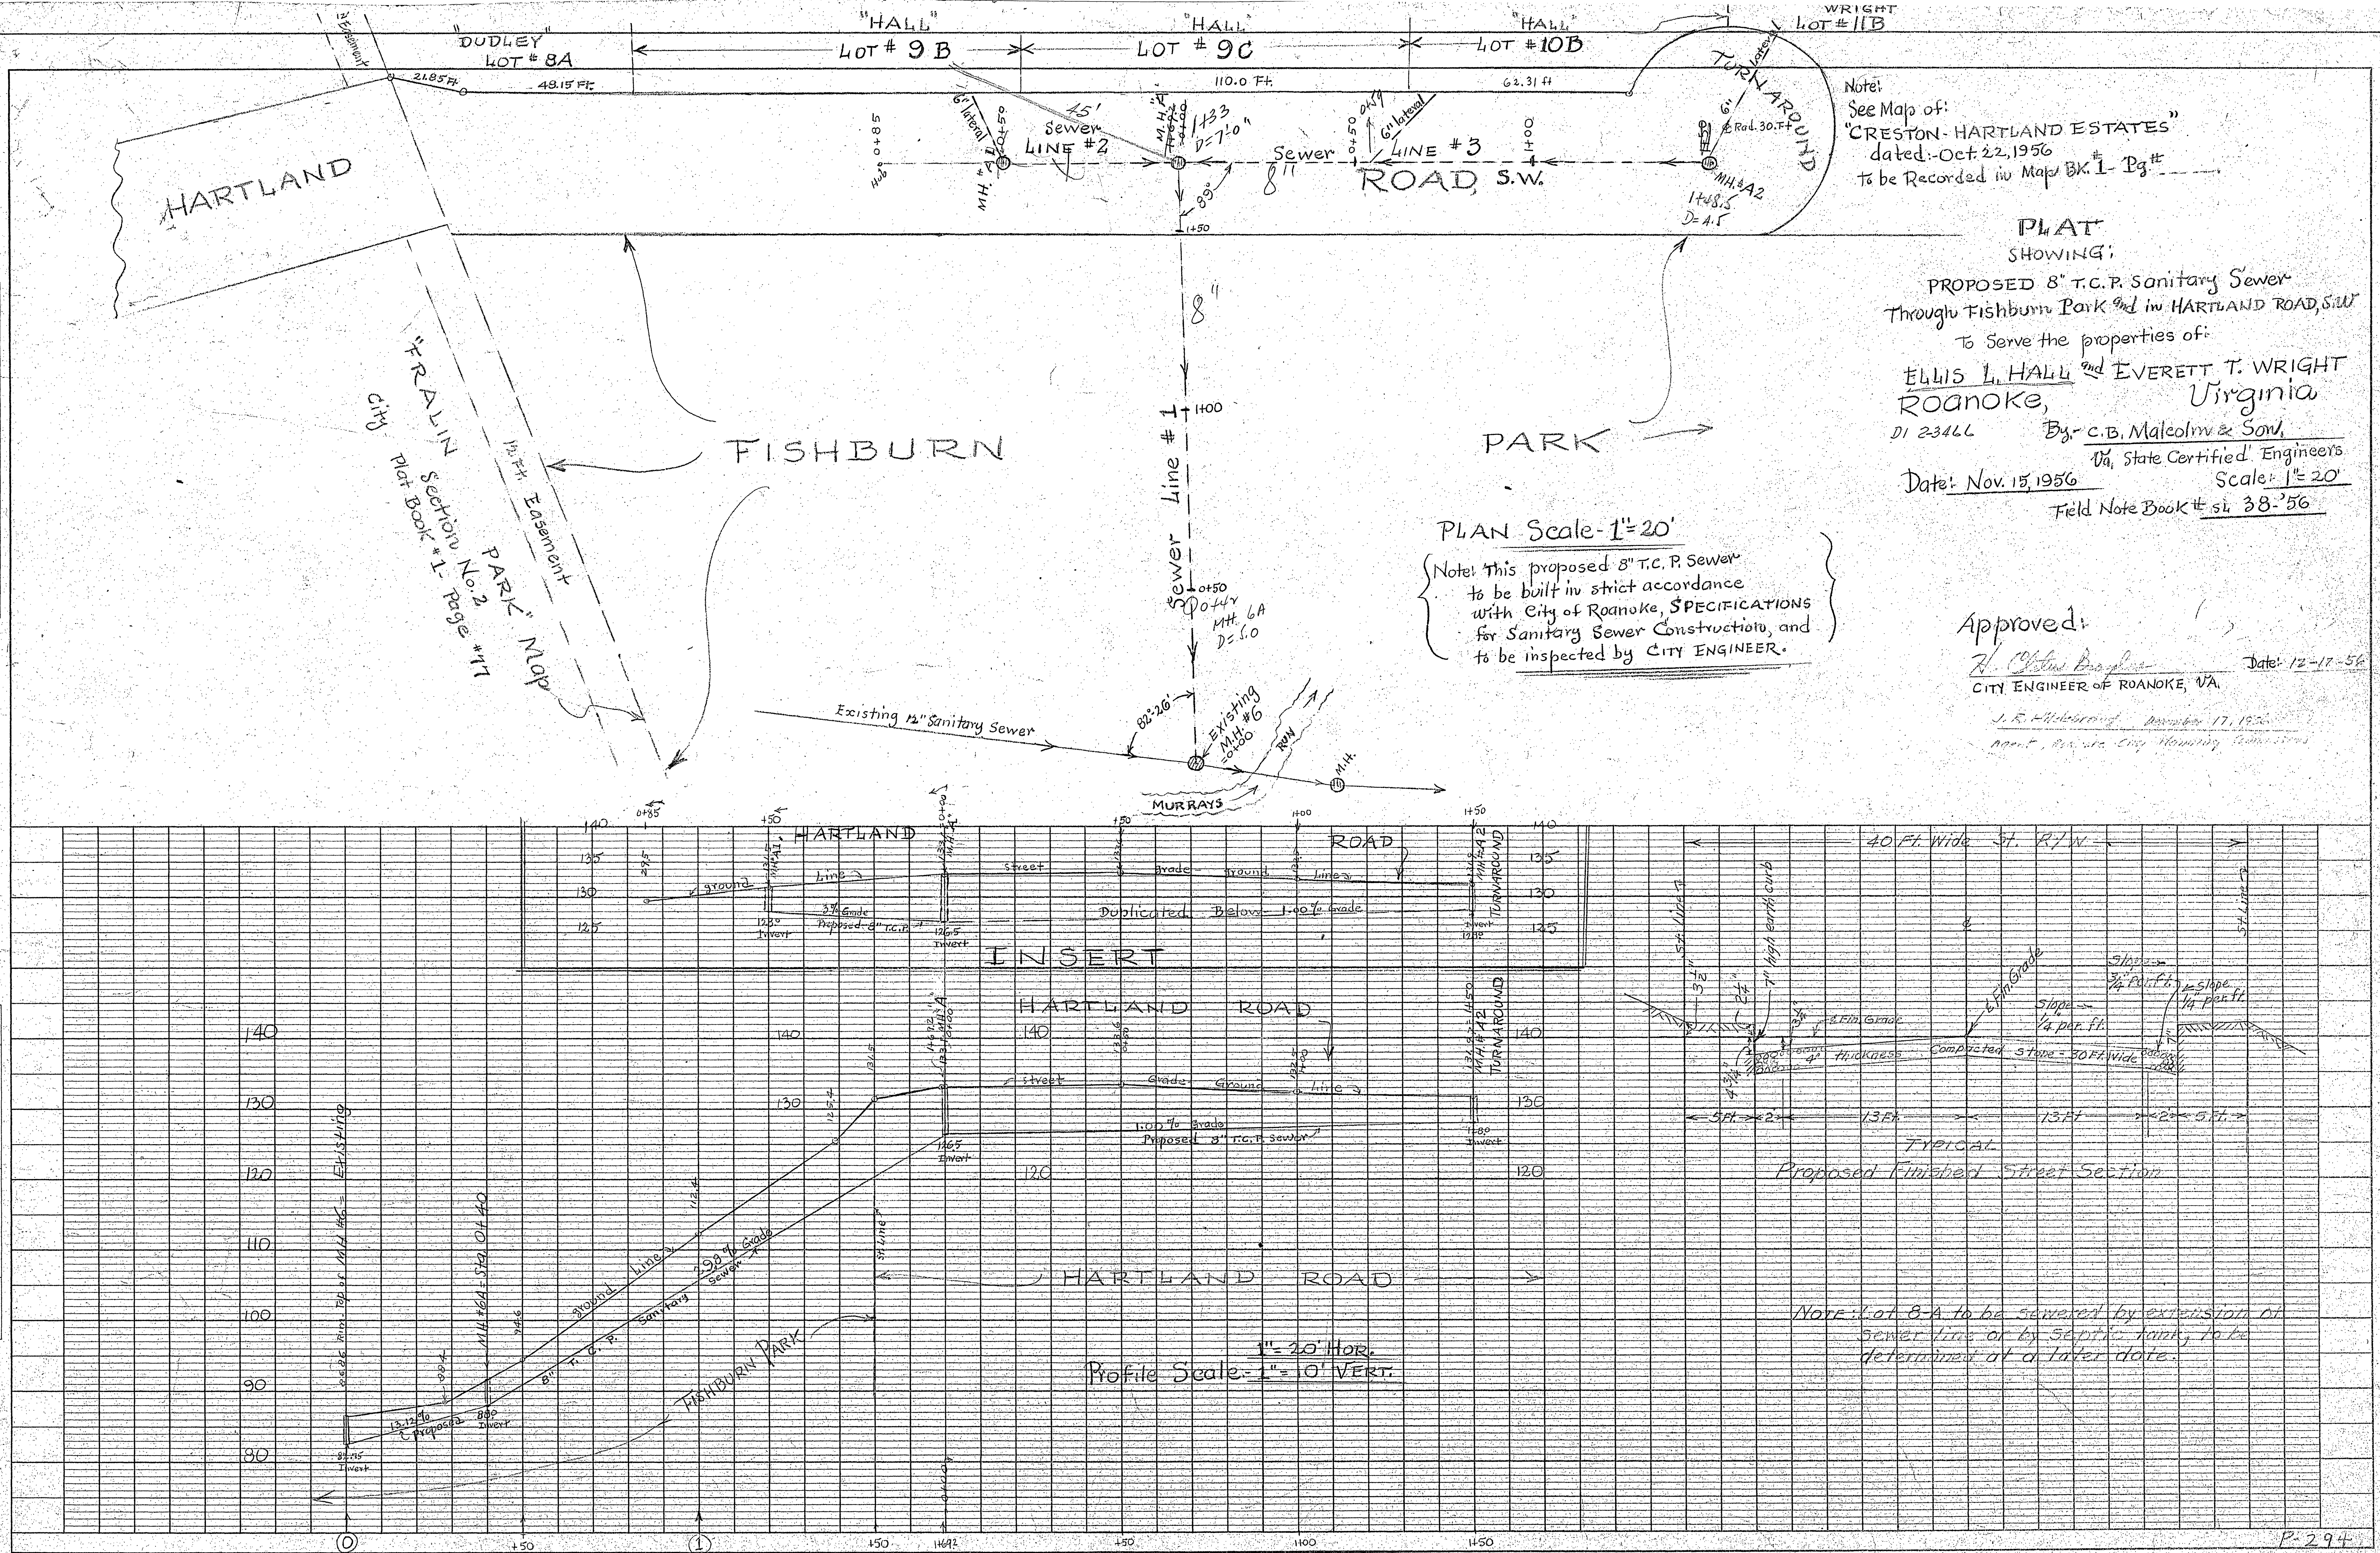

Note:
See Map of:
"CRESTON-HARTLAND ESTATES"
dated: Oct. 22, 1956
to be Recorded in Map BK. 1 - Pg. #

PLAT
SHOWING:
PROPOSED 8" T.C.P. Sanitary Sewer
Through Fishburn Park and in HARTLAND ROAD, S.W.
To Serve the properties of:
ELLIS L. HALL and **EVERETT T. WRIGHT**
Roanoke, Virginia
D1 23466 By: C.B. Malcolm & Son,
Va. State Certified Engineers
Date: Nov. 15, 1956 Scale: 1" = 20'
Field Note Book # 38-'56

Approved:
J. E. McKeown Date: 12-17-56
CITY ENGINEER OF ROANOKE, VA.
J. E. McKeown, December 17, 1956
Agent, Roanoke City Housing Commission