
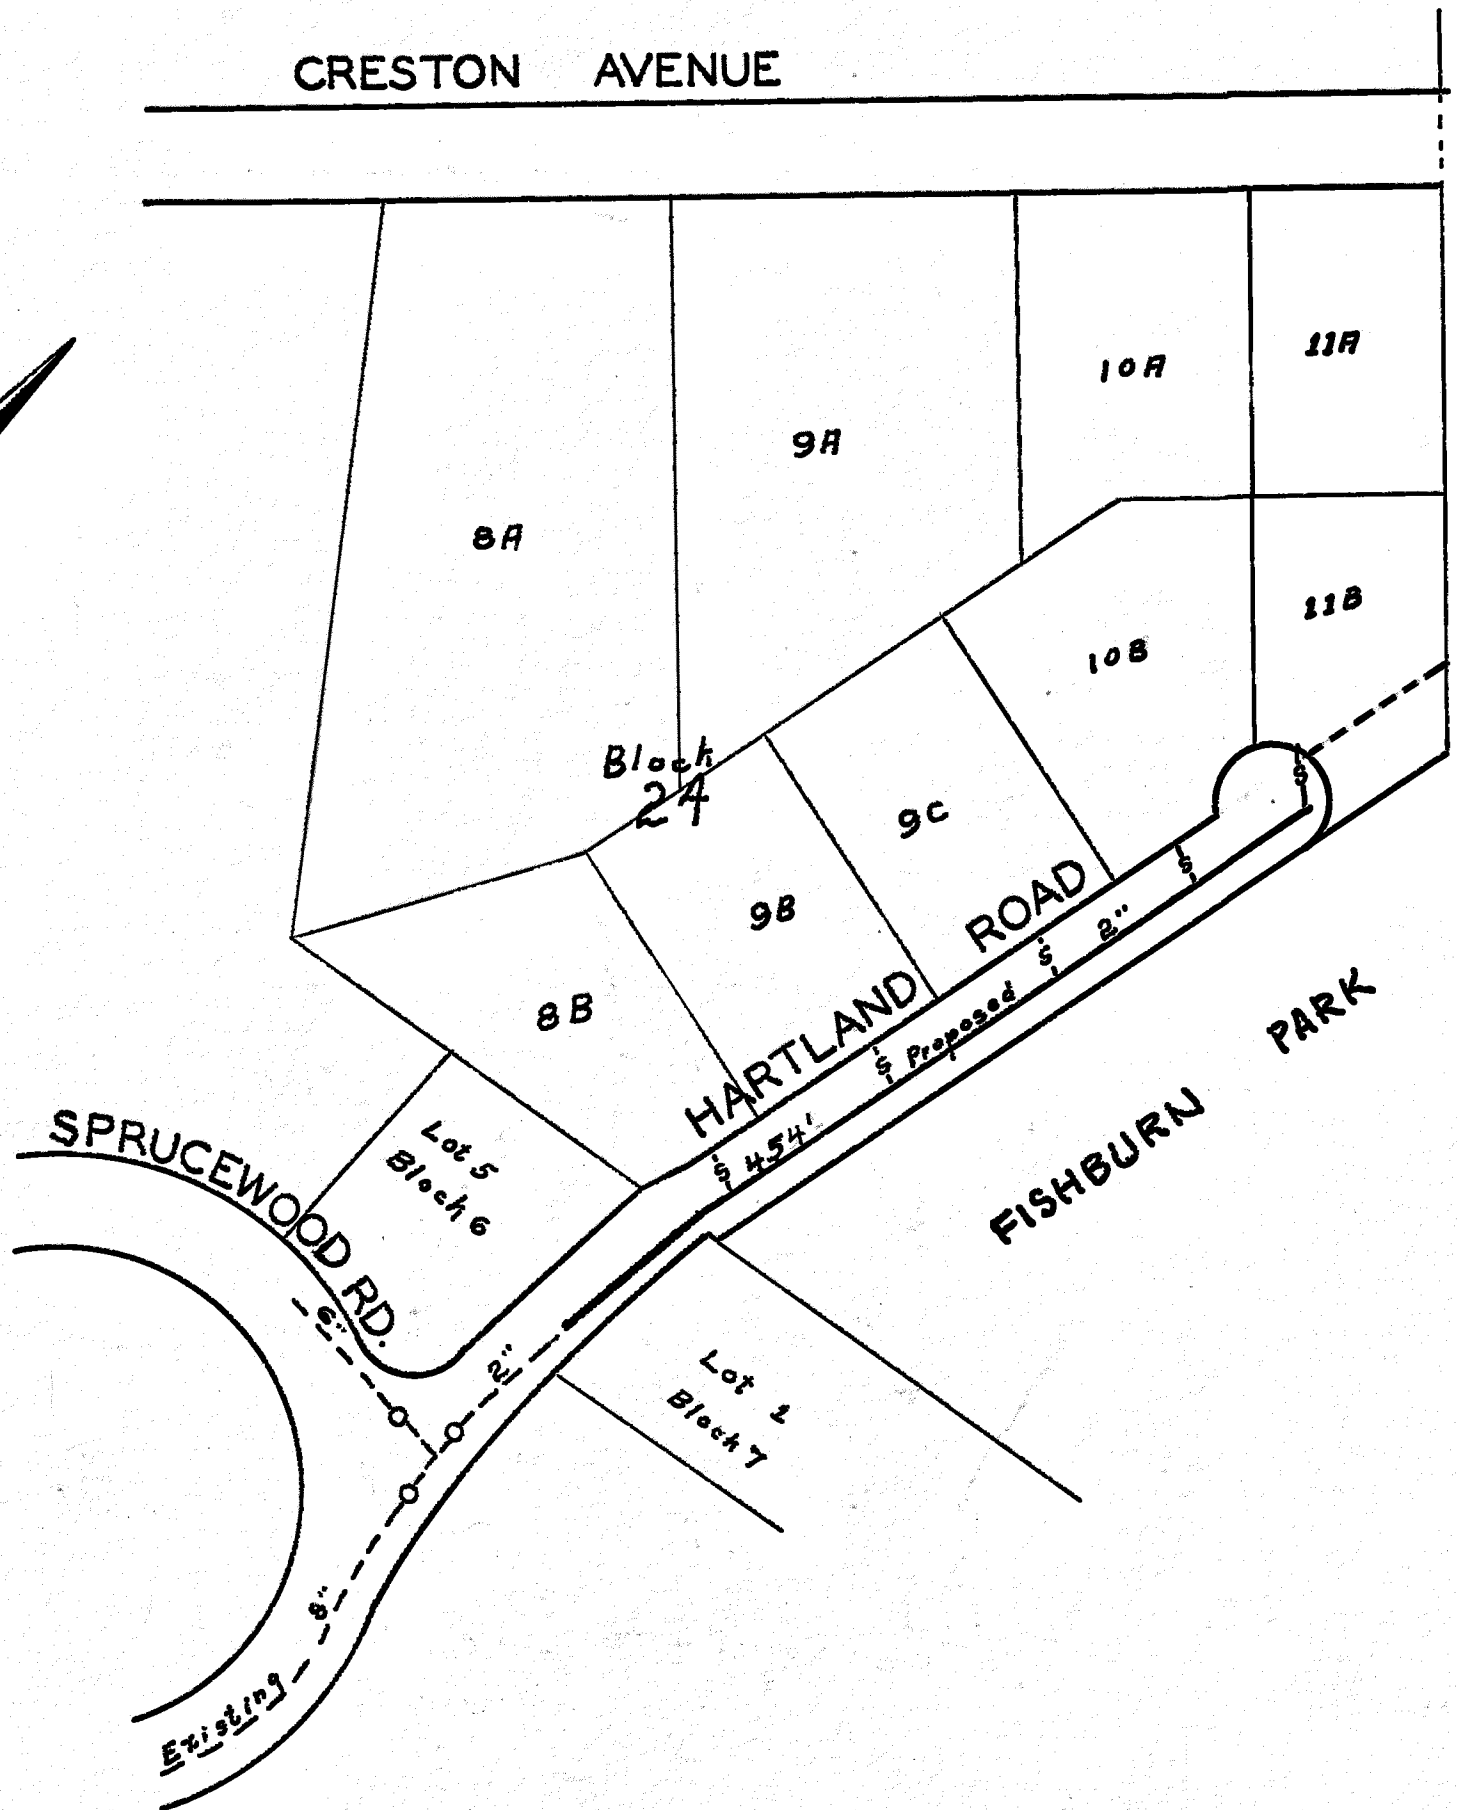


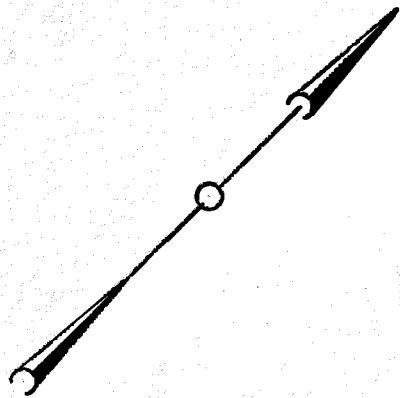

DATE COMP.	1-16-58
MAINS INS. BY	B. R. H.
SERV. INS. BY	
NO. SERV. INS.	
CITY OR CO.	
DEPT. INSP.	

W. R. Ruston
MGR. ROANOKE WATER DEPARTMENT

J. R. Hildebrand
AGENT FOR ROANOKE PLANNING COMM.

H. Clive Boyles
CITY ENGINEER OF ROANOKE

Geo. W. Martin
DIRECTOR OF PUBLIC WORKS

12/31/56
DATE

Dec 31, 1956
DATE

12/31/56
DATE

12/31/56
DATE

WATER DEPARTMENT
CITY OF ROANOKE, VA.
CRESTLAND-HARTLAND ESTATES
SCALE - 1" = 100'
DRAWN BY E.L.A. DECEMBER, 28, 1956

56-66

On Dist. Map 2-13-58