




Draper Aden Associates
2200 Little River Road, Suite 200
Bloomington, VA 22006
540-853-5444 Fax: 540-853-0291
www.daa.com

• Chesapeake, VA • Charlottesville, VA • Harrisonburg, VA • Roanoke, VA
• Springfield, VA • Virginia Beach, VA

Engineering • Surveying • Environmental Services

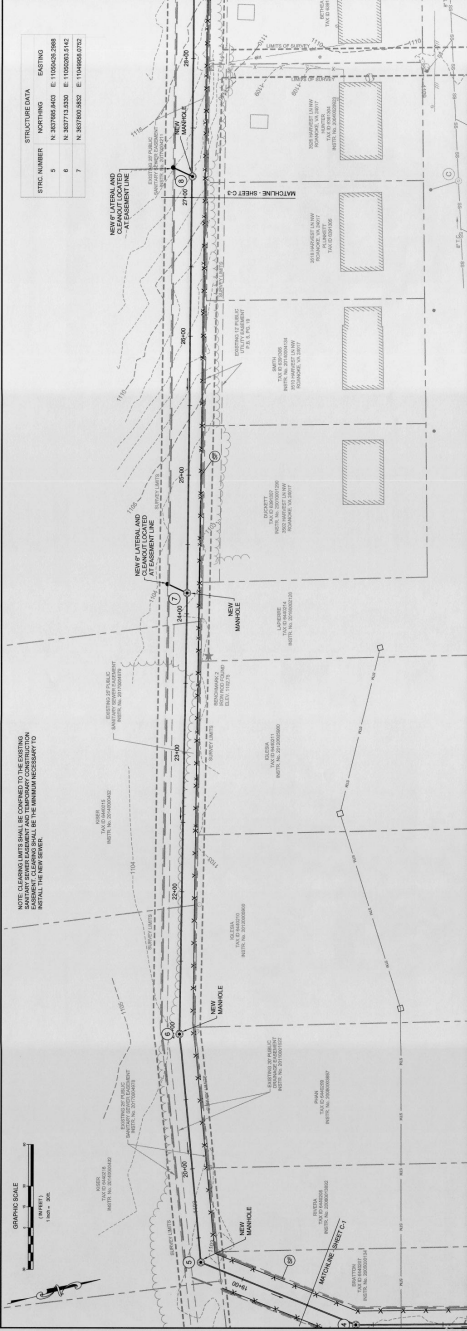

PLAN AND PROFILE HARVEST LANE SEWER EXTENSION ROANOKE, VIRGINIA

PROJECT NO.	2008004-00
DATE	07/20/2002
SCALE	1" = 30'
DESIGNED BY	
CHECKED BY	
APPROVED BY	

SEWER PROFILE SCALE: H: T=30', V: T=6'

