


PLAN & PROFILE
OF
HEDGELAWN GARDENS
PROPERTY OF F. F. & K. CORP.
ROANOKE COUNTY, VA.
SCALE 1"=100' JUNE 10, 1961
BY: T. B. PARKER
STATE CERTIFIED ENGINEER

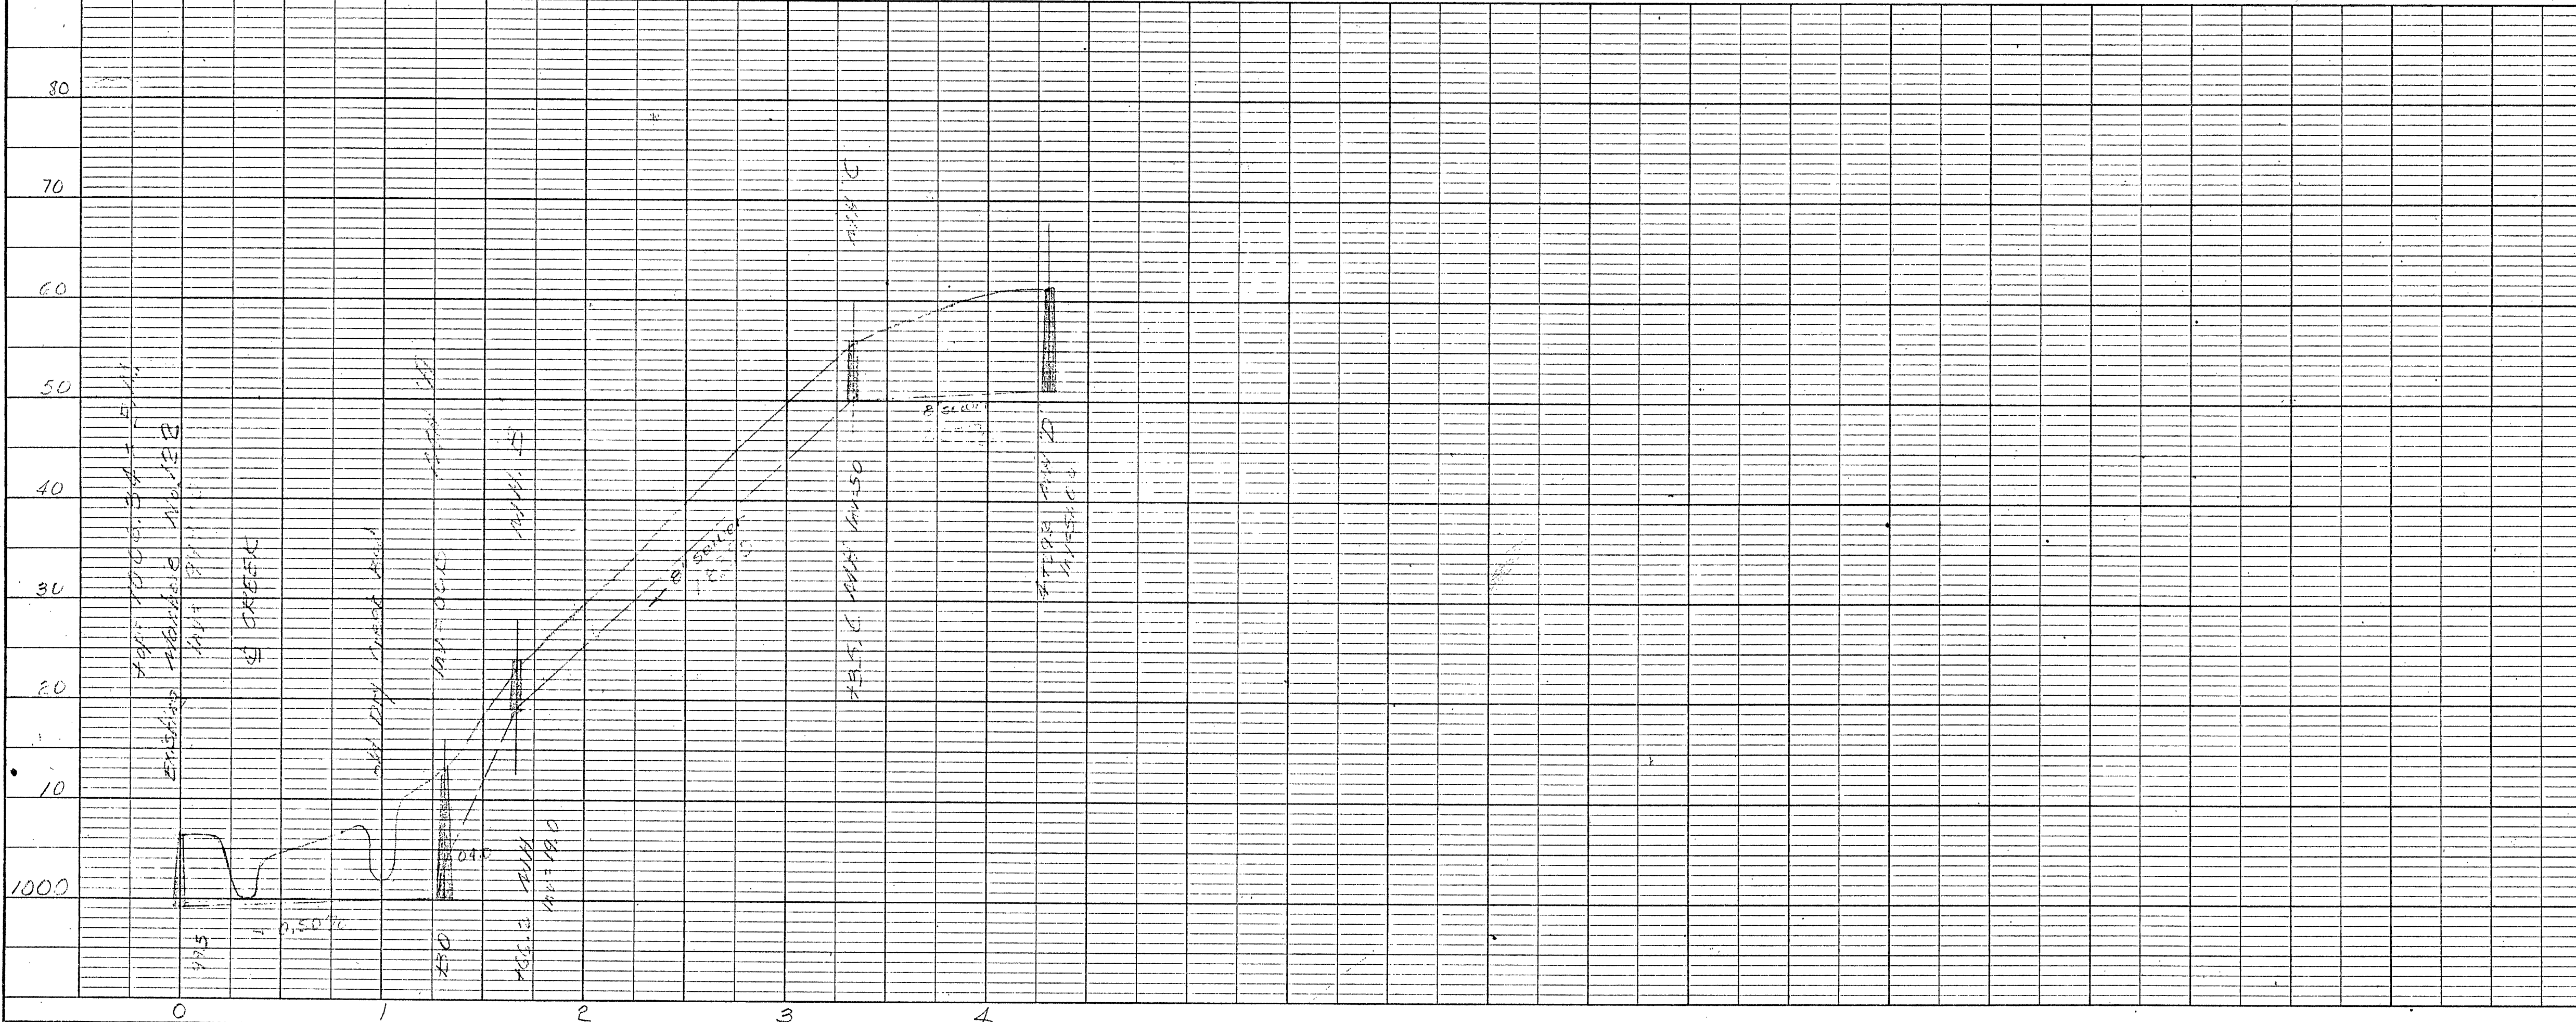

Profile Scale:
Hor. 1"=50'
Vert. 1"=10'



Note: All sewer construction shall be to specifications of City of Roanoke Engineering Dept. and Roanoke County Sanitation Authority. All road construction shall conform to Va. Hwy. Dept. specifications.

SPECIAL NOTE:

Approved:
City Engineer - Roanoke, Va. date
Ag't. for Roanoke Planning Comm. date
Secy. Roanoke County Planning Comm. date
James H. Brannon 7/7/61
Roanoke County Sanitation Authority date

PLAN	DATE
BY	
NOTED	
NOTED	
NO.	

PROFILE	DATE
BY	
NOTED	
NOTED	
NO.	