


COMM. 10862
Filed: BR

GENERAL NOTES:

SEWER MAIN, MANHOLES AND LATERALS TO BE CONSTRUCTED
IN ACCORDANCE WITH SPECIFICATIONS AND STANDARDS OF
ENGINEERING DEPARTMENT CITY OF ROANOKE, AND THE ROANOKE COUNTY SANITATION AUTHORITY.
MAN HOLE LIDS TO CONTAIN THE WORDS, ROANOKE/ SEWER/ COUNTY.

STREET SECTION TO BE MINIMUM TYPICAL STREET SECTION
FOR NEW STREETS IN SUBDIVISIONS, DATED JULY 8, 1958 AND
REVISED SEPT. 15, 1959 BEARING APPROVED DATES OF NOV. 6, 1959
AND NOV. 11, 1959, ATTACHED HERETO.

PLAN		BY	DATE
NOTE BOOK	SURVEYED		
	PLOTTED		
NO.	ALIGNMENT CHECKED		
	RT. OF WAY CHECKED		

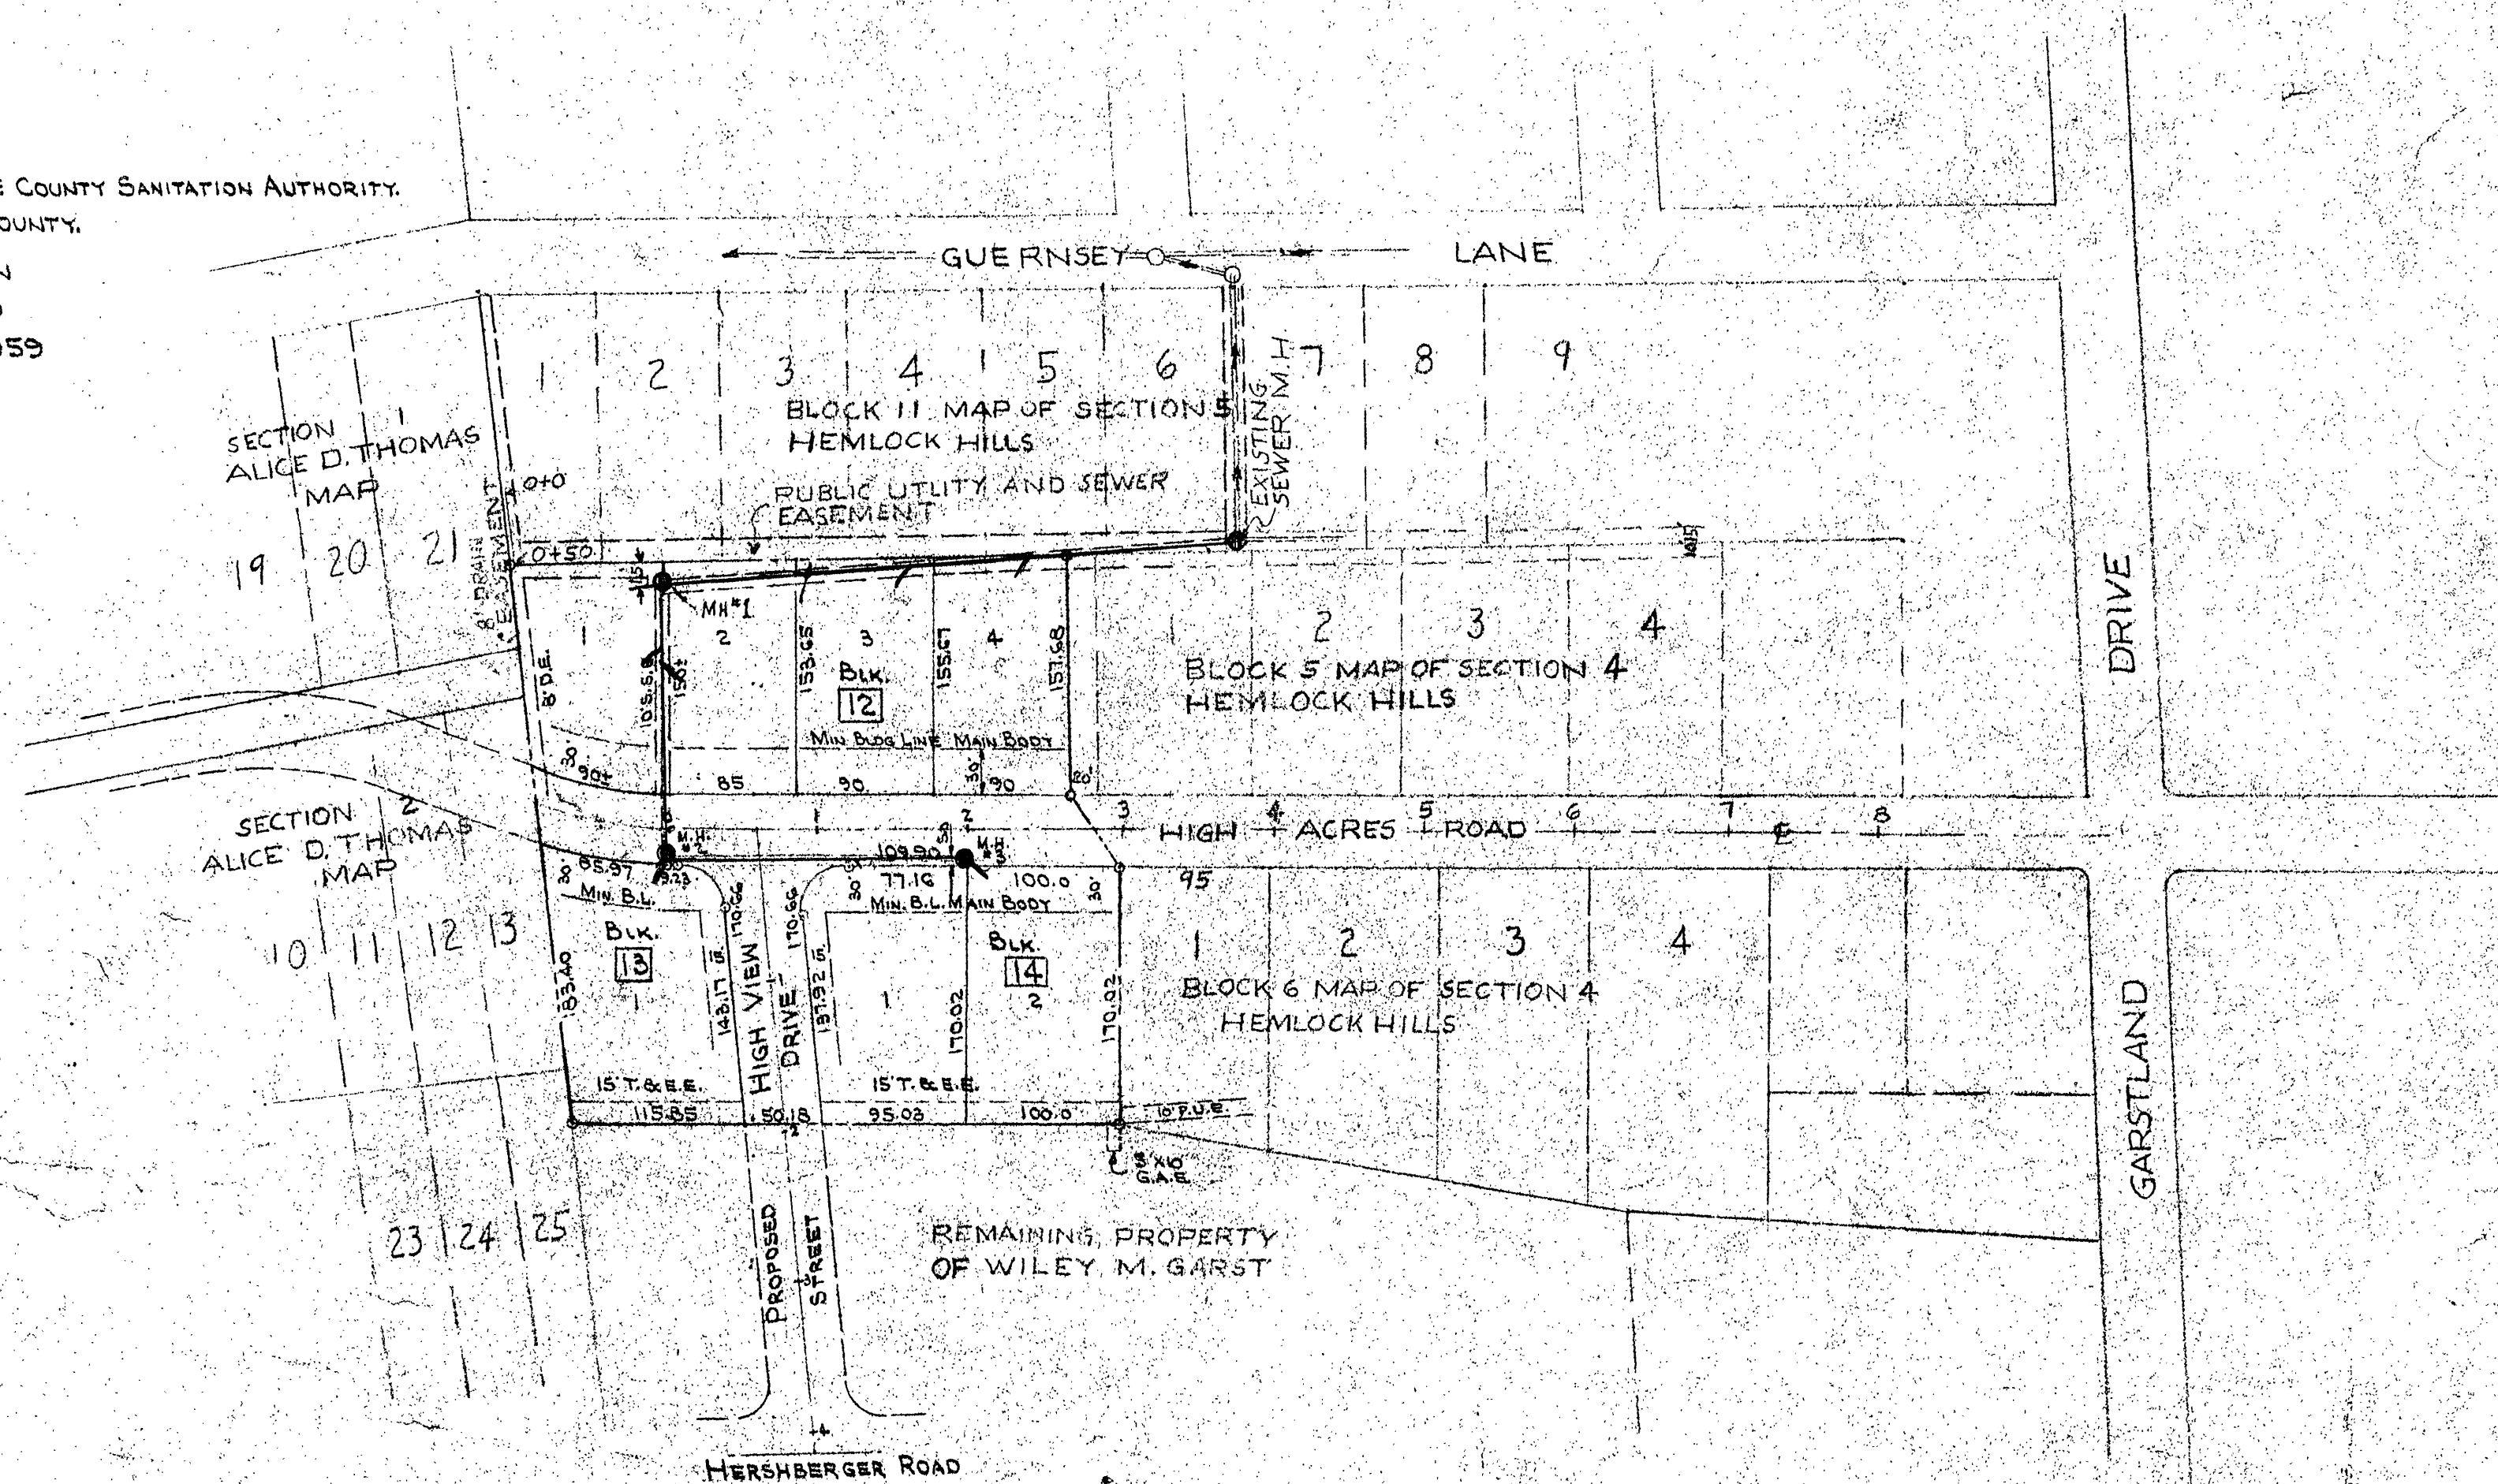

APPROVED:

FILE NUMBER

39

CHAIRMAN OF BOARD OF SUPERVISORS OF ROANOKE CO. DATE 6-6-60
W. E. Fitzgerald
 RESIDENT ENGINEER VIRGINIA DEPT. OF HIGHWAYS DATE 5/2/60
RBMM
 SECRETARY OF ROANOKE COUNTY PLANNING COMM. DATE

N. Clinton Brooks
CITY ENGINEER OF ROANOKE, VA. 6-2-60
DATE

AGENT, ROANOKE CITY PLANNING COMM. DATE
(SEWER ONLY) DIRECTOR OF PUBLIC WORKS, ROANOKE, VA. DATE

OWNER W. H. H. H. H. H. DATE 6-6-44
James C. H. H. H.
 EXECUTIVE DIRECTOR ROKE CO. SAN. AUTHORITY DATE

PRELIMINARY PLAN & PROFILE

SHOWING

SECTION N° 6 HEMLOCK HILLS

PROP. OF WILEY M. & BERTHA M. GARST

ROANOKE COUNTY, VIRGINIA

BY: C B MALCOLM & SON
VA. STATE CERT ENGINEER

DATE: MARCH 15, 1960

SCALE 1"=100'

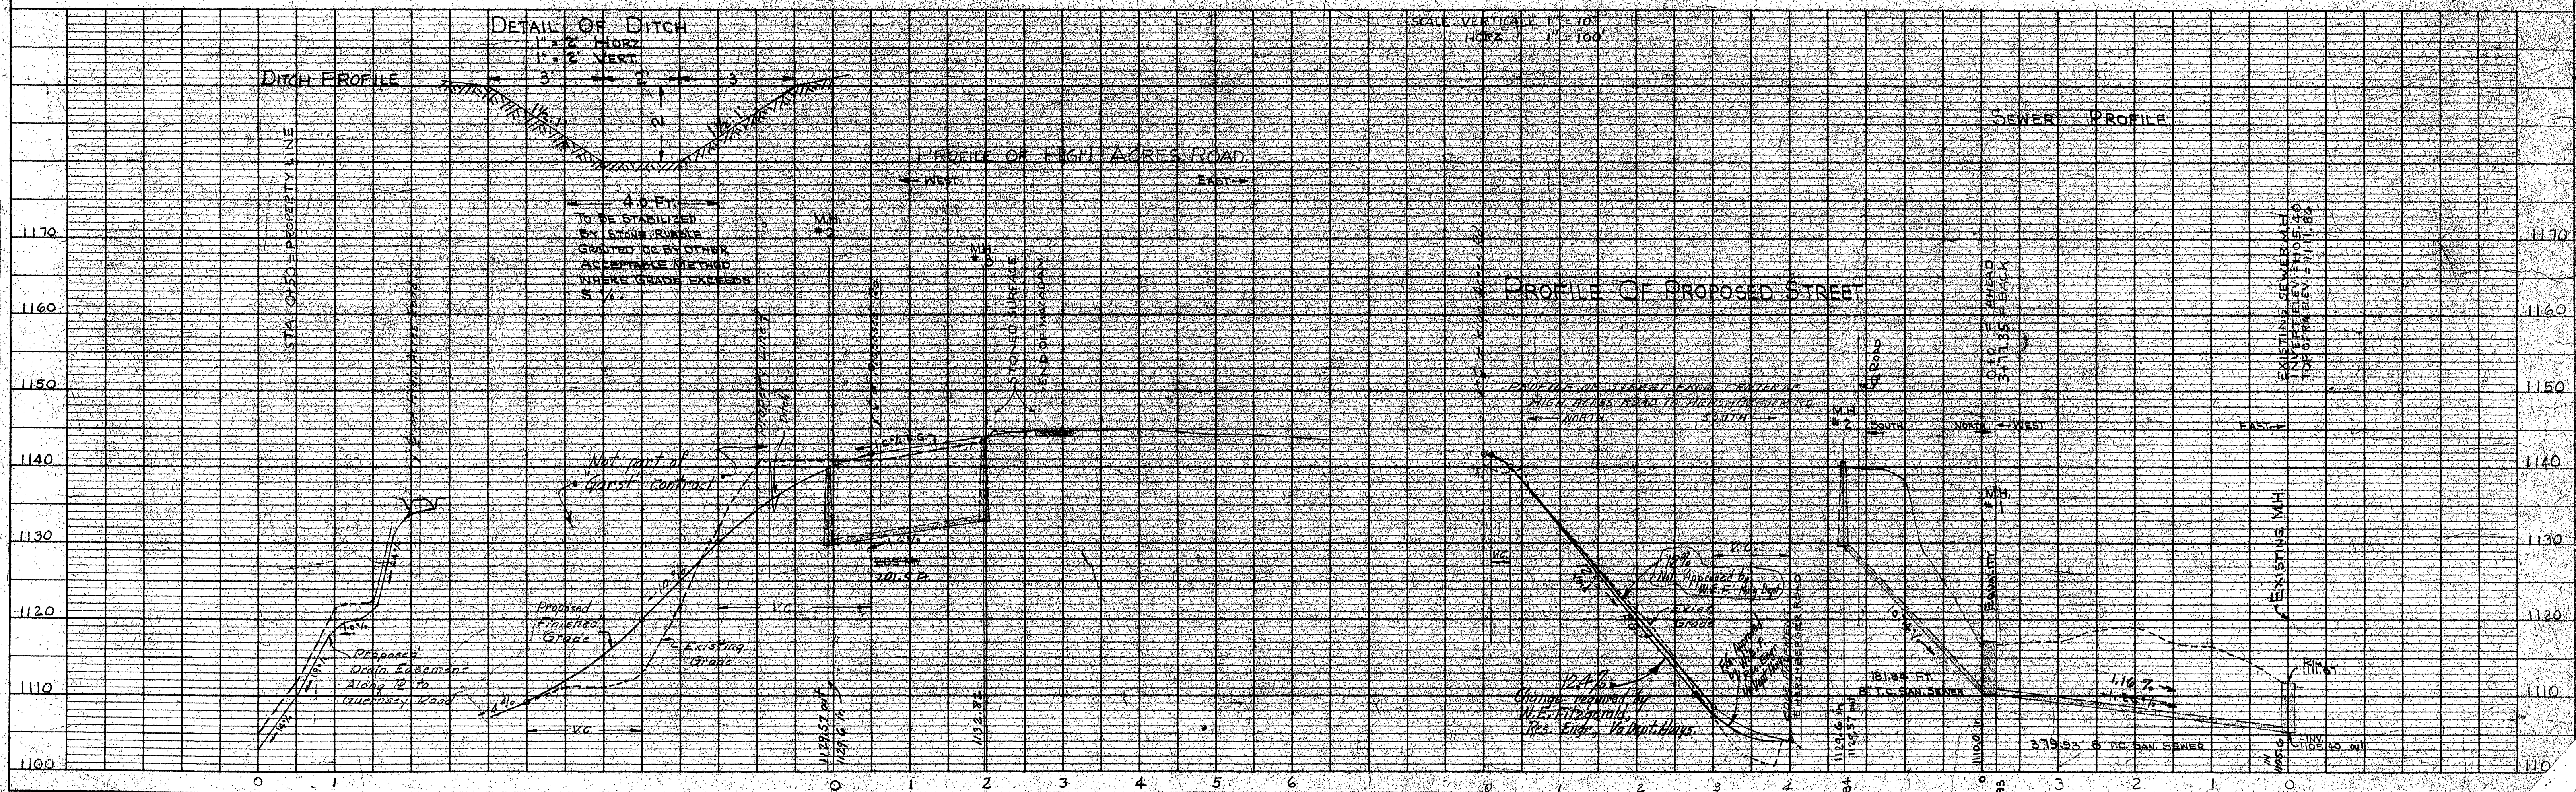


PLATE 1 — PLAN PROFILE S. P. R. STANDARD
ELLCO-VEL TRACING PAPER
B. K. ELLIOTT CO., PITTSBURGH - CLEVELAND - DETROIT

Hemlock "P" file: # 10862