
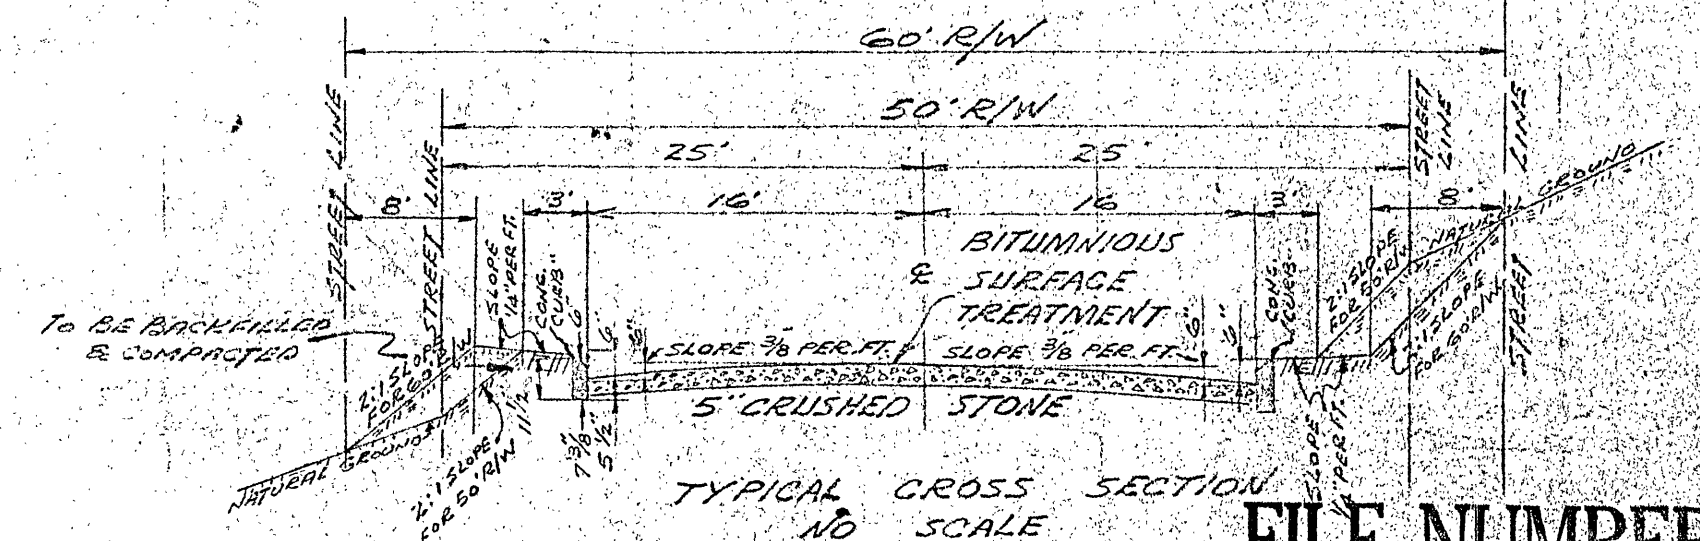


PLAN	DATE	BY
SURVEYED		
NOTE BOOK		
NO.		

PROFILE	DATE	BY
SURVEYED		
NOTE BOOK		
NO.		

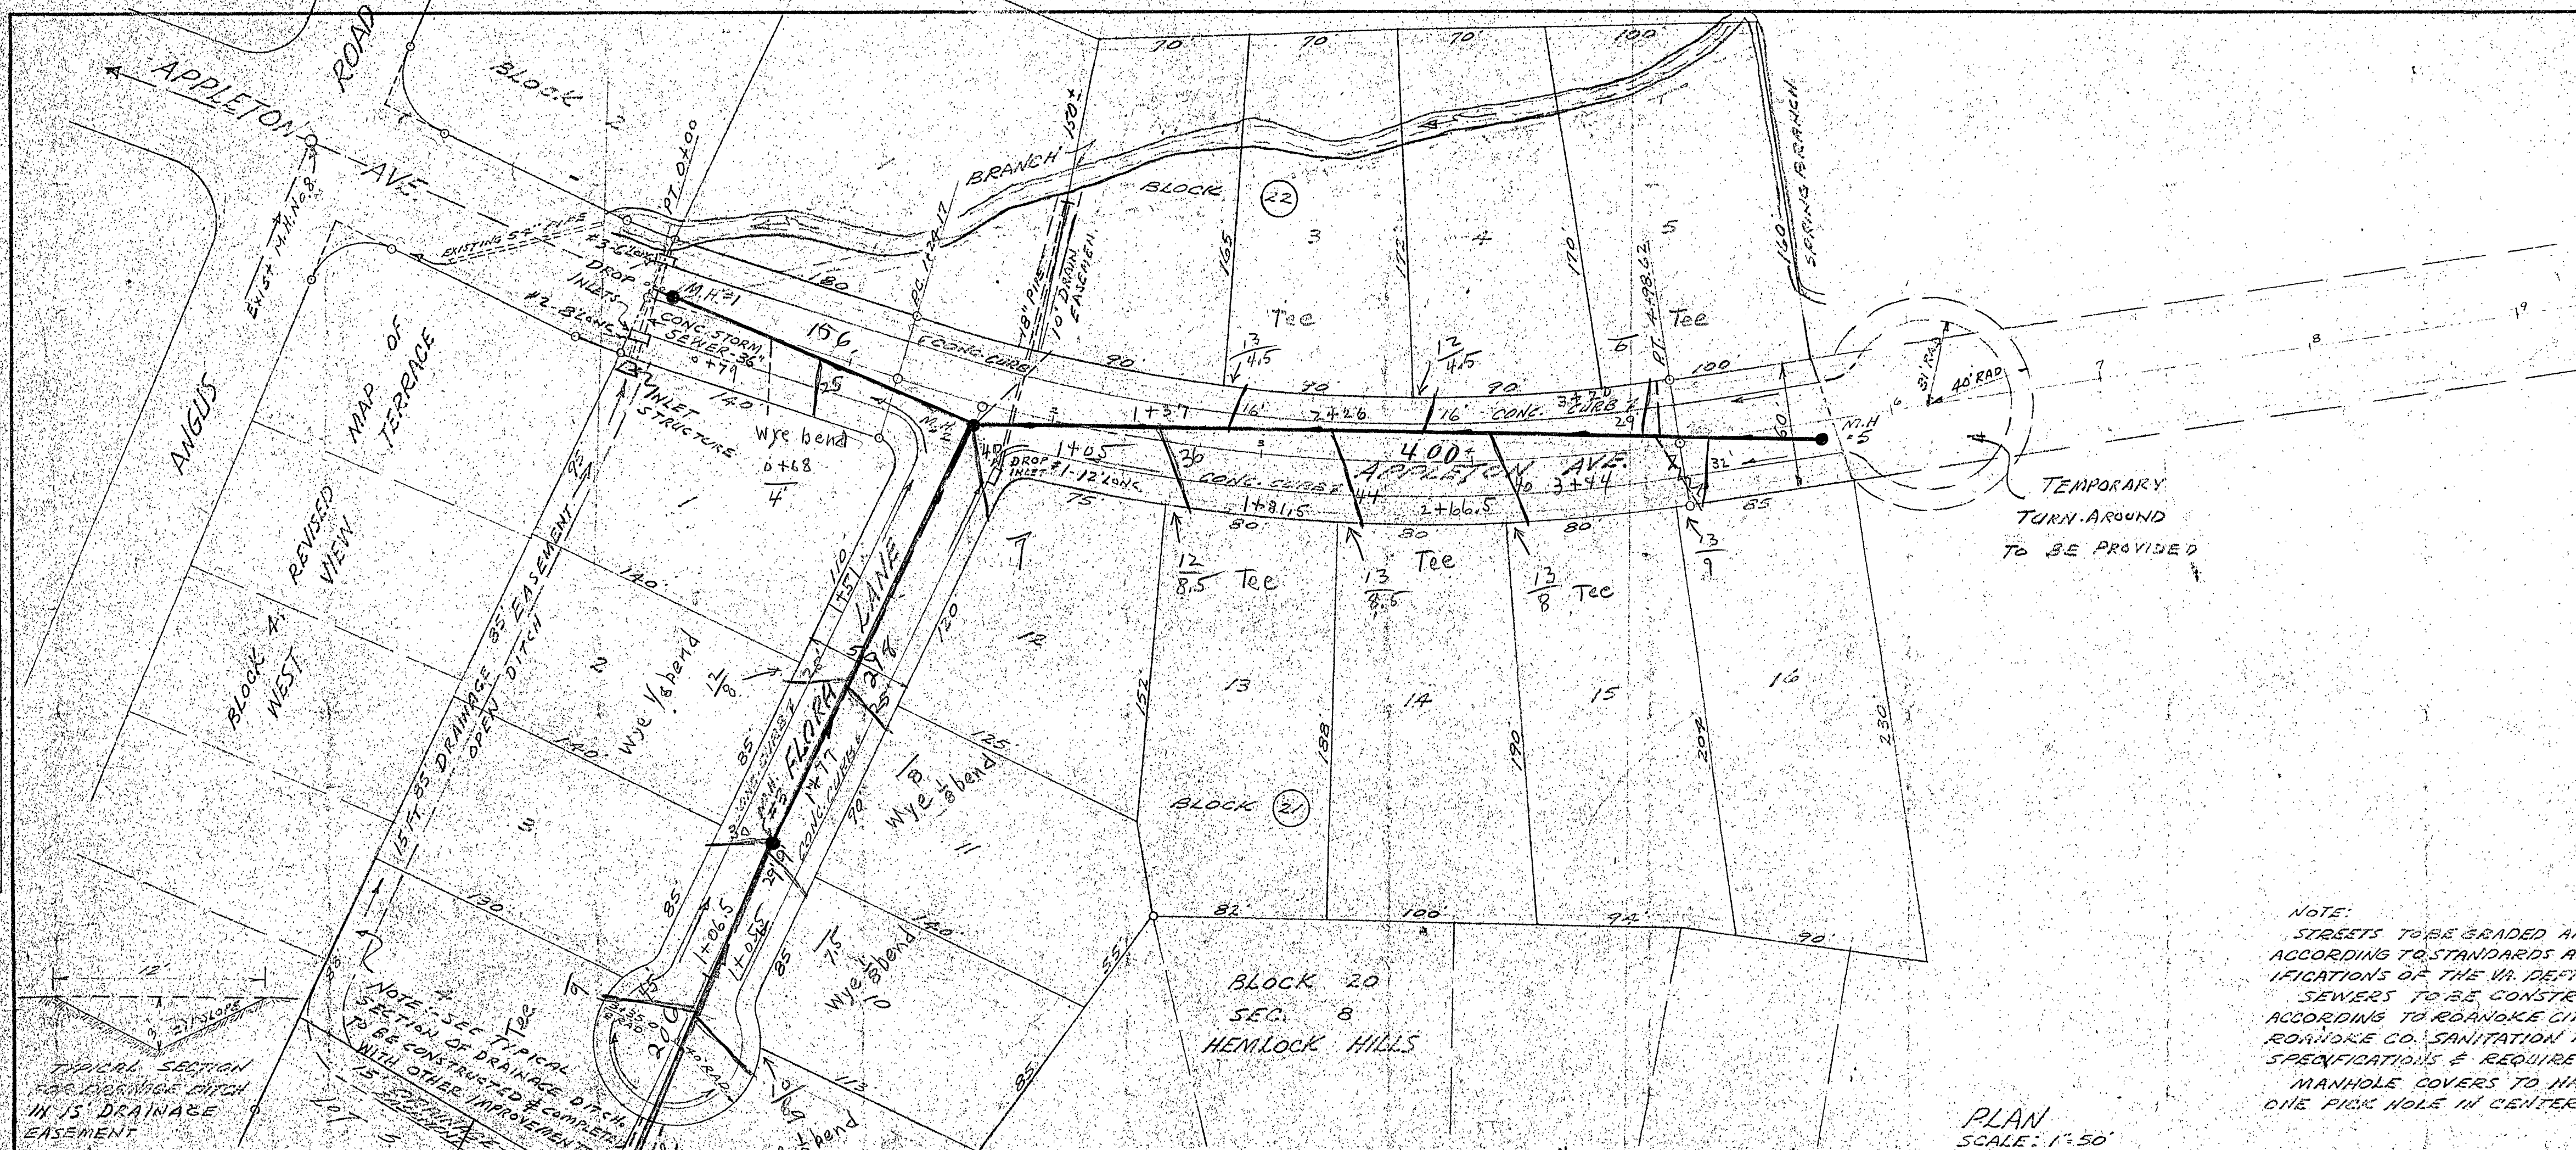

FILE NUMBER
92

APPROVED:

DATE: 4/15/66
SECRETARY, ROANOKE COUNTY PLANNING COMMISSION




DATE: 4/25/66
EXEC. DIRECTOR, ROANOKE CO. SANITATION AUTHORITY

DATE: 7/15/66
STATE HIGHWAY RESIDENT ENGINEER

DATE: 7/27/66
AGENT, ROANOKE CITY PLANNING COMMISSION

DATE: 7-27-66
CITY ENGINEER, ROANOKE, VIRGINIA

EE-7

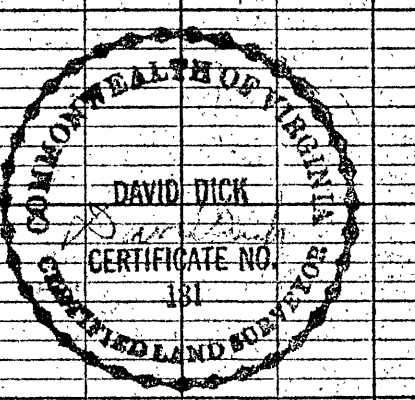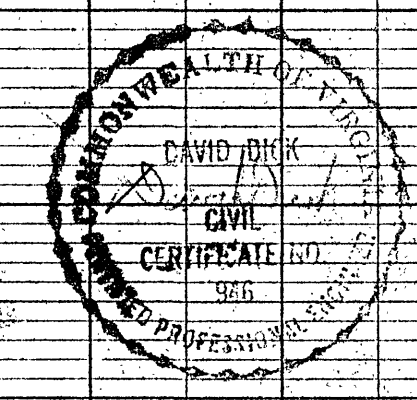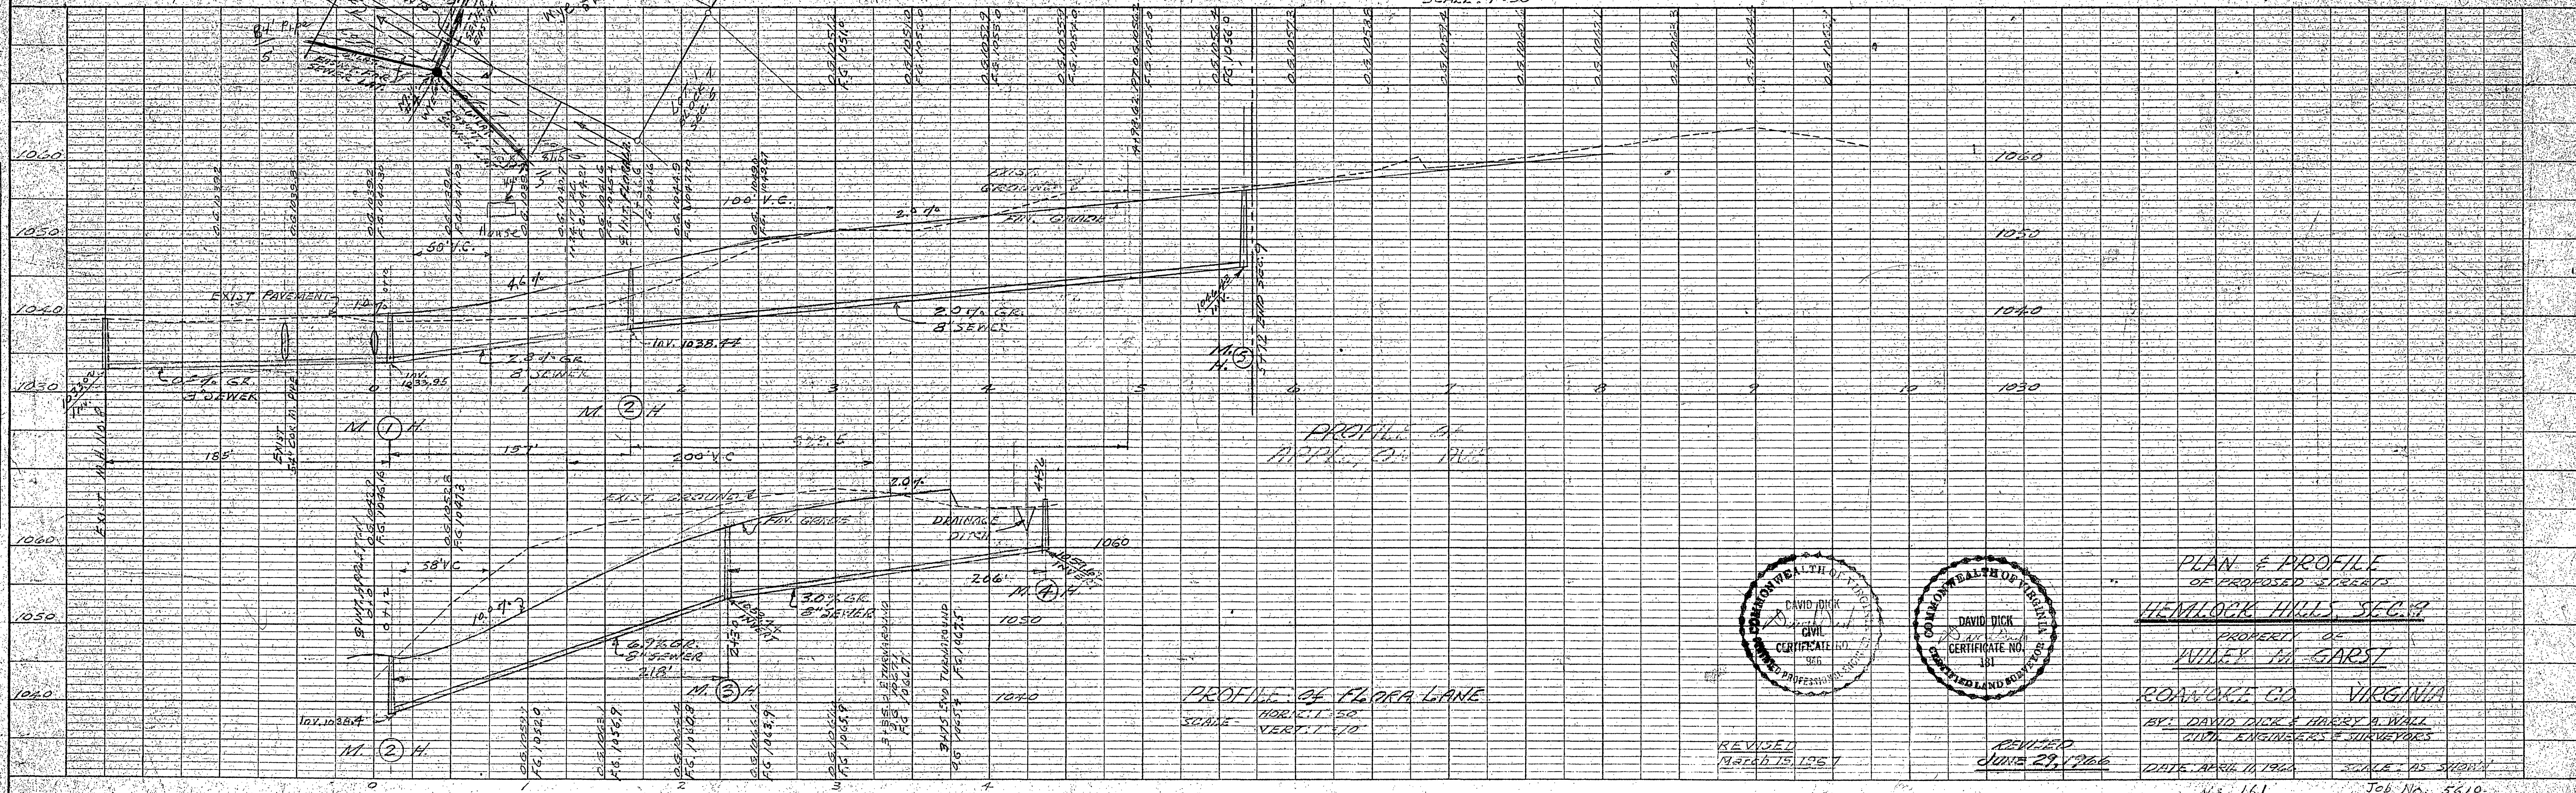

PLAN & PROFILE
OF PROPOSED STREETS
HEMLOCK HILLS, SEC. 8

PROPERTY OF
WILEY H. GARSZ

ROANOKE CO. VIRGINIA

BY: DAVID DICK & HARRY A. WALL
CIVIL ENGINEERS & SURVEYORS

DATE: APRIL 10, 1966

N.S. 161

Job No. 5610