

PLAN	DATE
REVISIONS	
NOTE BOOK	
NO.	


PROFILE	DATE
REVISIONS	
NOTE BOOK	
NO.	

WELLINGTON HILLS
M.B. 1 - PG. 213


Block 3

Block 2

HIGHLAND MANOR
M.B. 1 - PG. 186

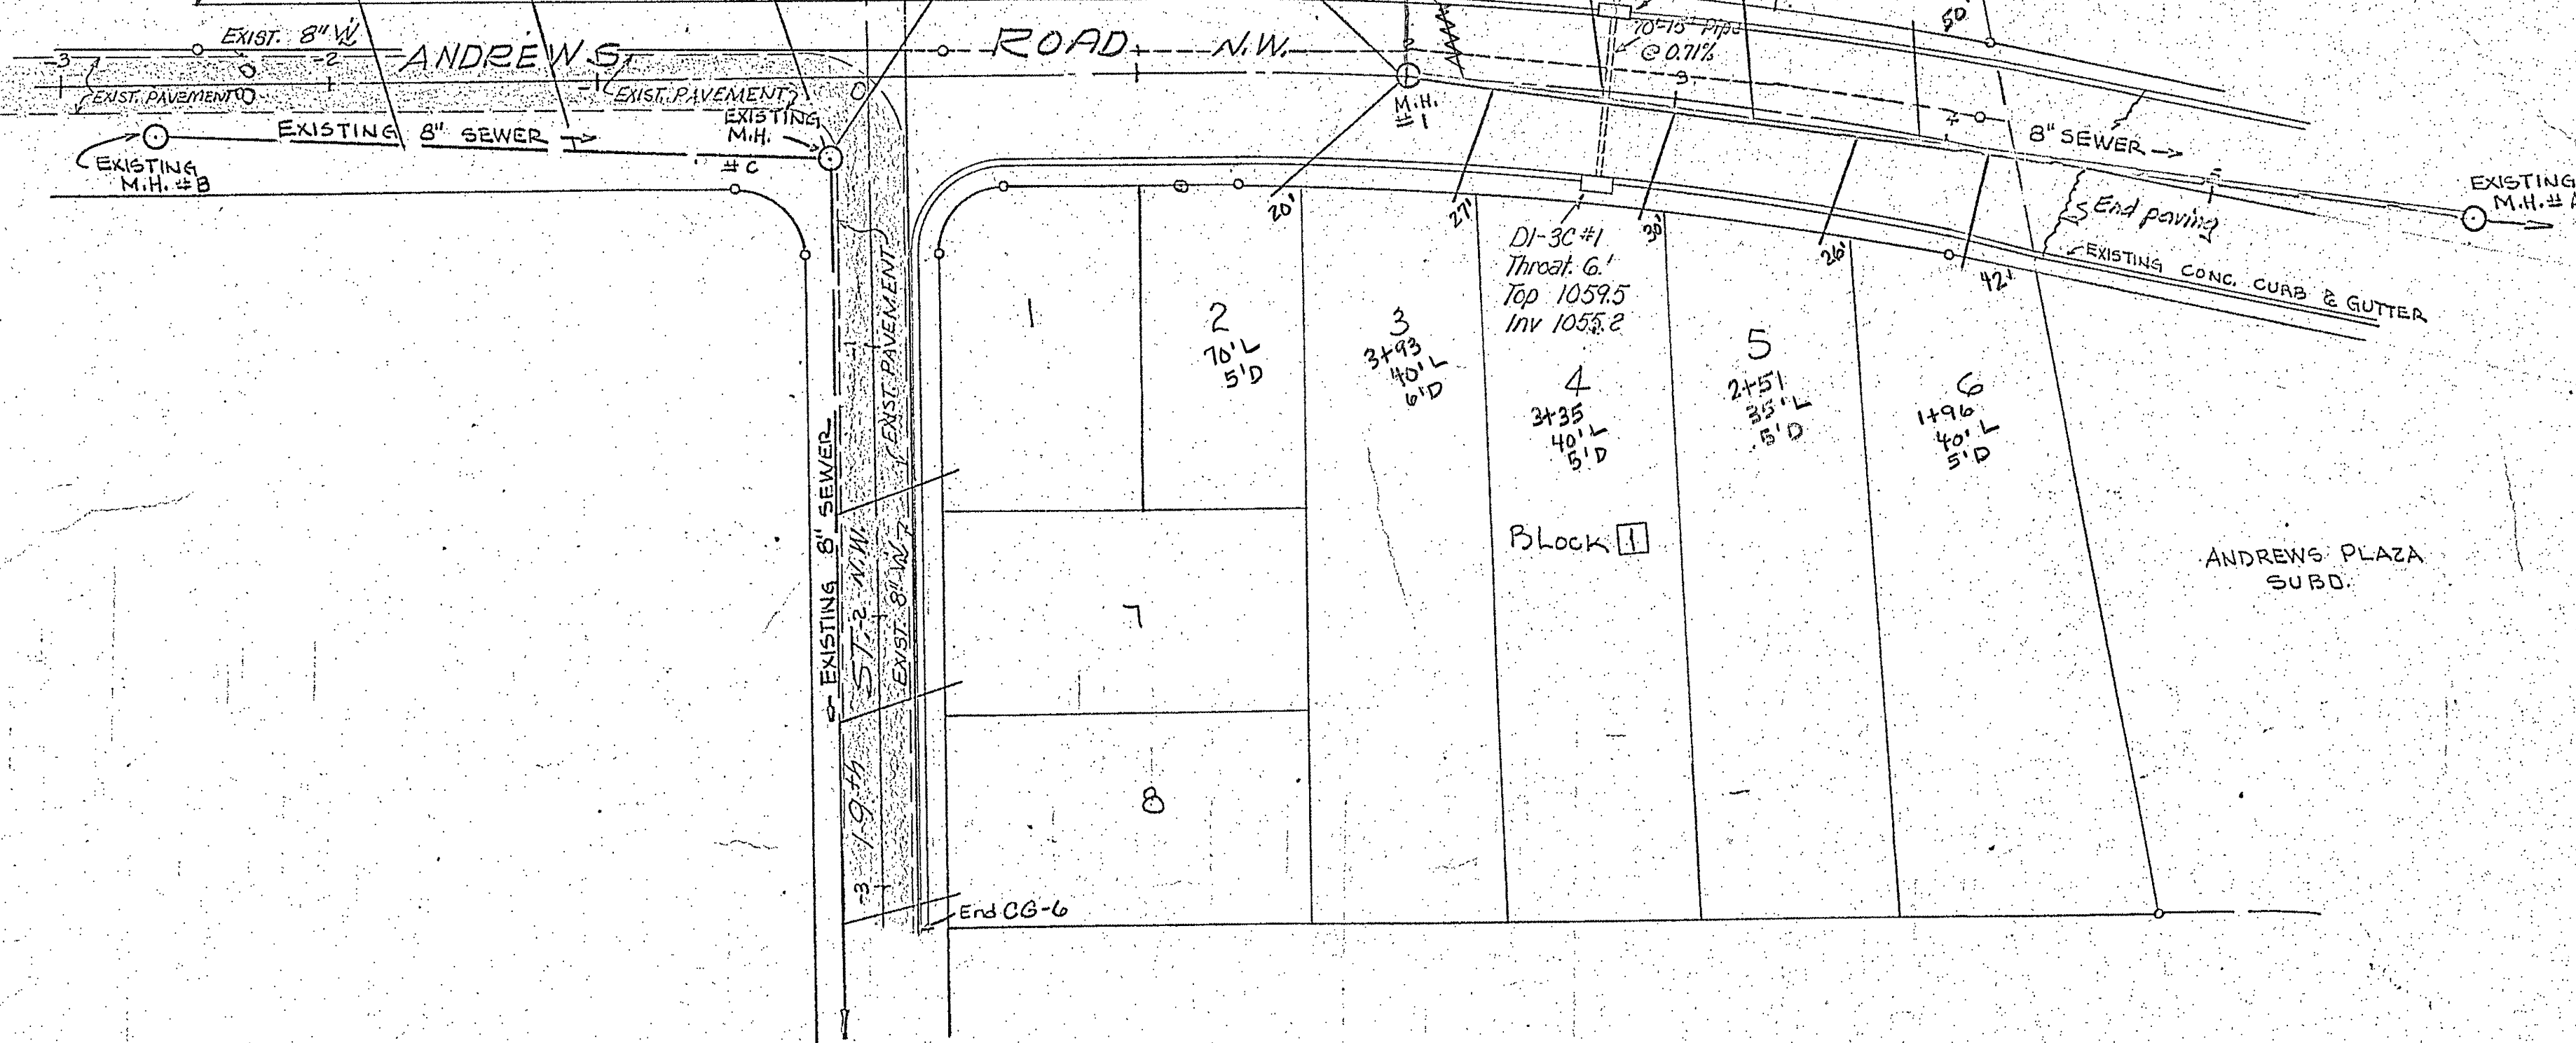

Plan Scale: 1"=50'

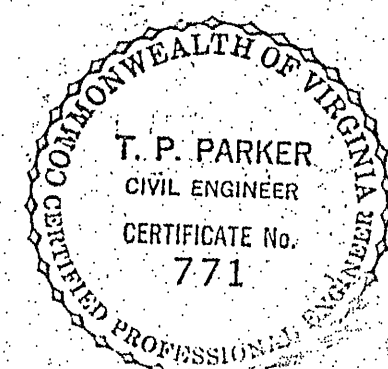

PLAN & PROFILES OF
HERITAGE ACRES
PROPERTY OF
F.W. FINNEY CONSTRUCTION CO., INC.
ROANOKE, VA.
SCALE: 1"=50' T.P. PARKER & SON OCT. 1975
ENGRS. & SURVEYORS

PROFILE OF ANDREWS ROAD

SCALE HORIZONTAL 1"=50'
VERTICAL 1"=10'

PROFILE OF 9TH STREET

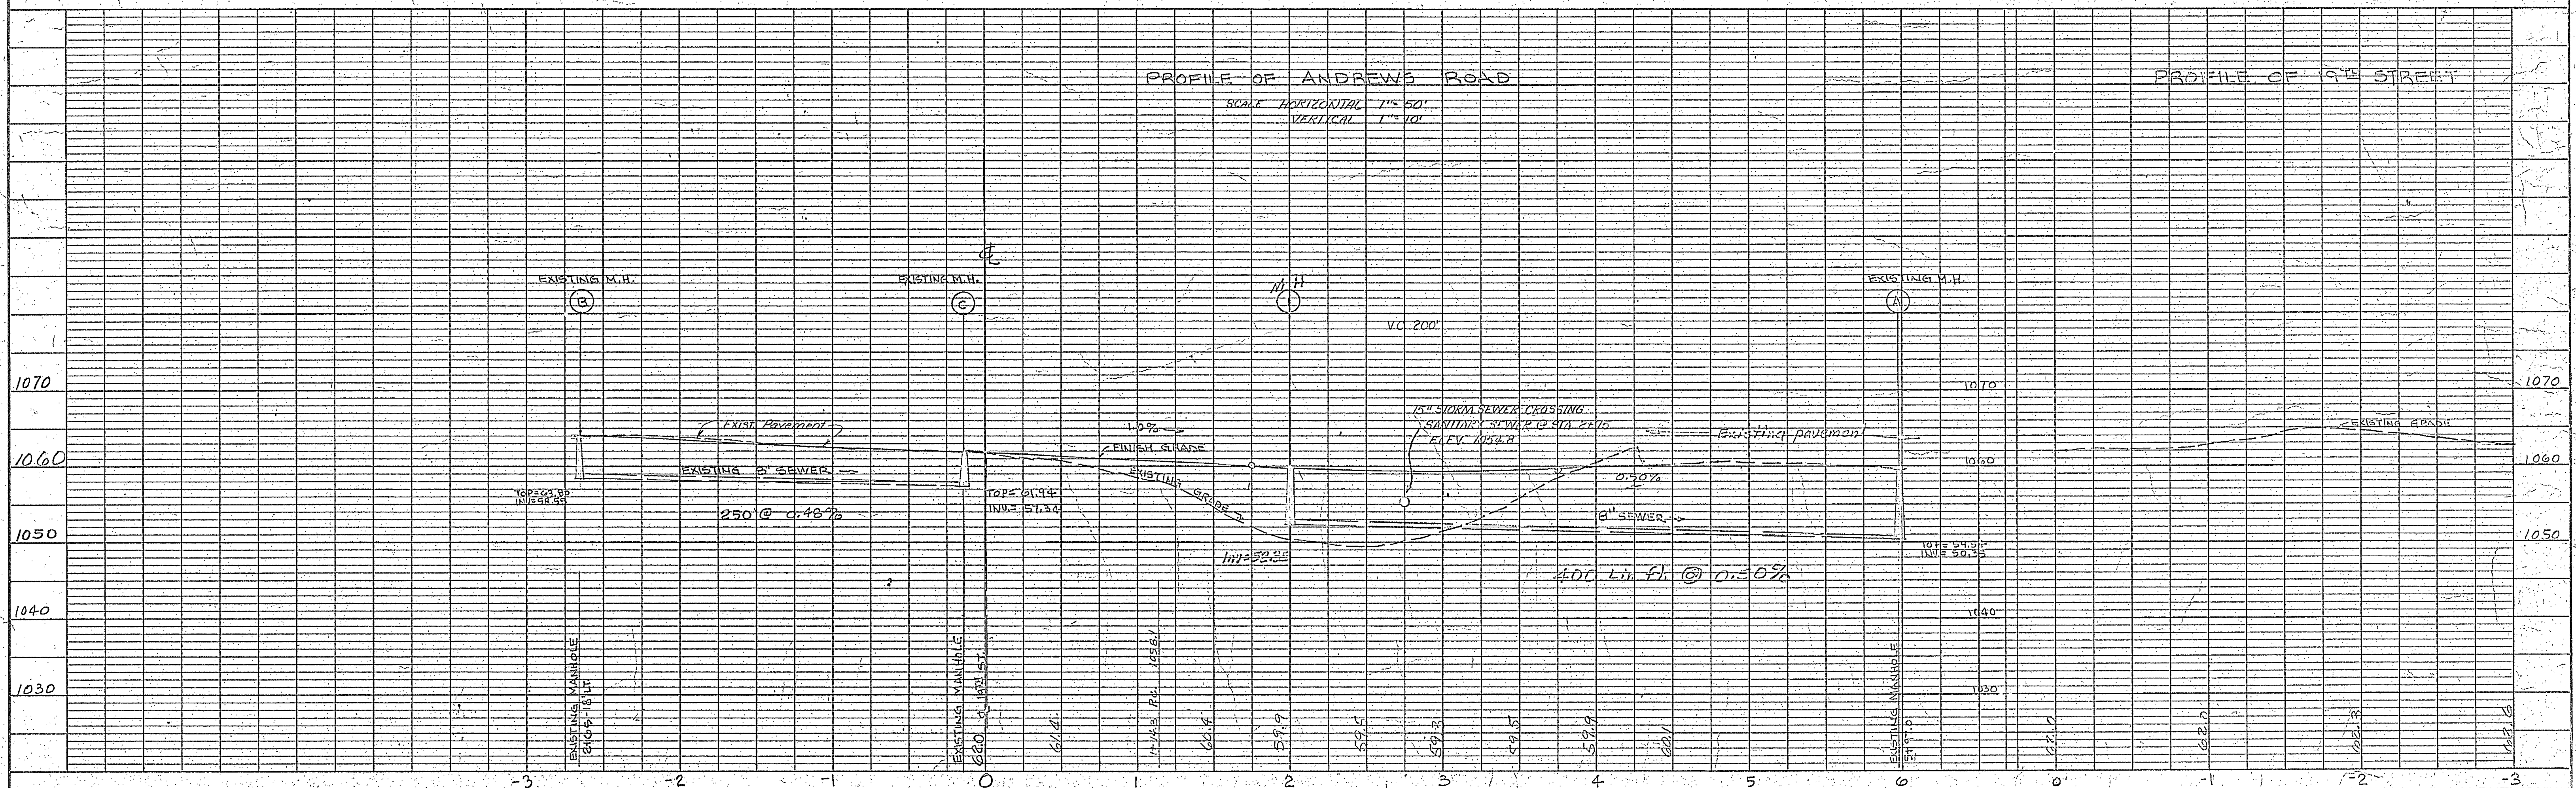


PLATE 1, PLAN-PROFILE
NEUFEL & ESSER CO.

48 7008, MADE IN U.S.A.