



PLAN	DATE	
	BY	
	REVISION	
	NO.	

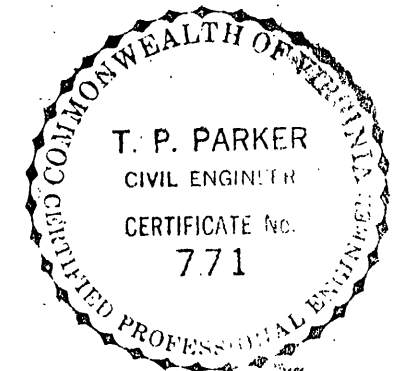

HERITAGE ACRES
Property of
F.W. FINNEY CONSTRUCTION CORP.

PROFILE	DATE	
	BY	
	REVISION	
	NO.	

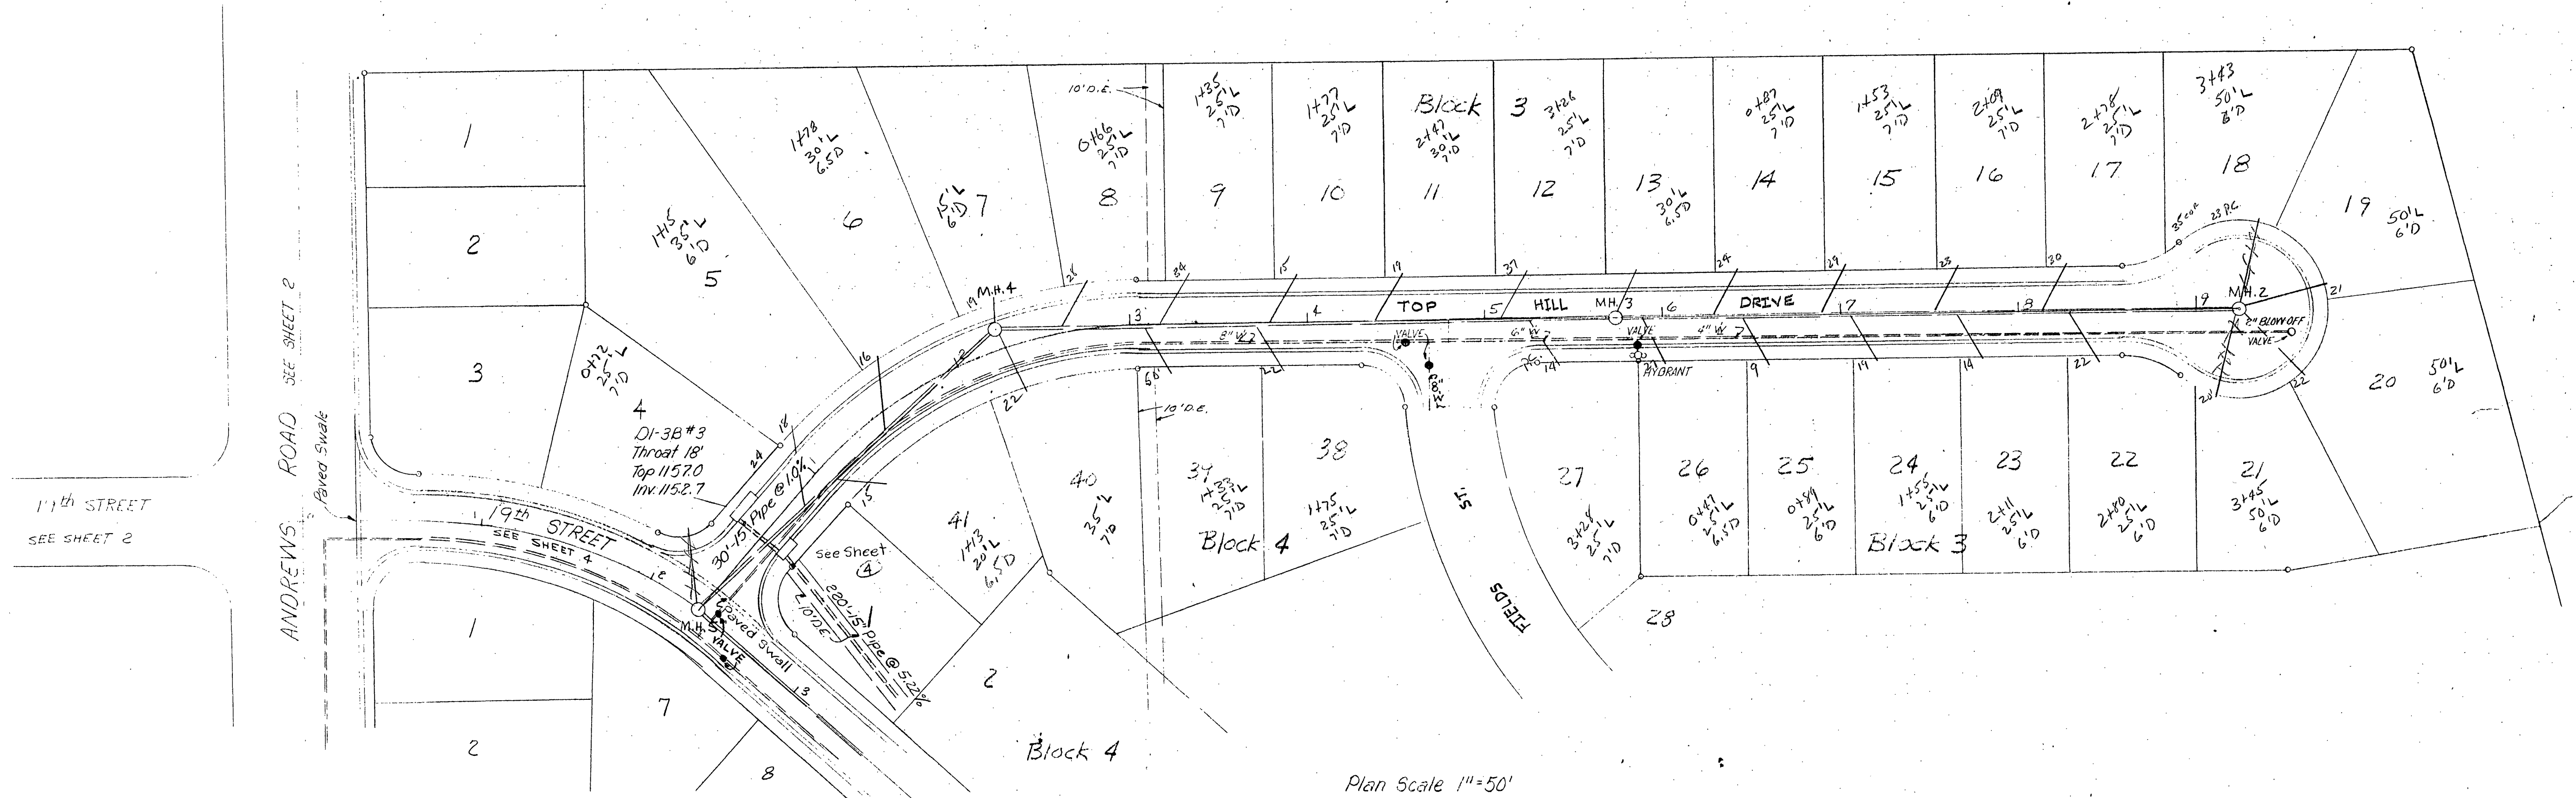